



**SOUTH WEST ELEVATION** 1:100


Alter front elevation using natural stone to match existing.

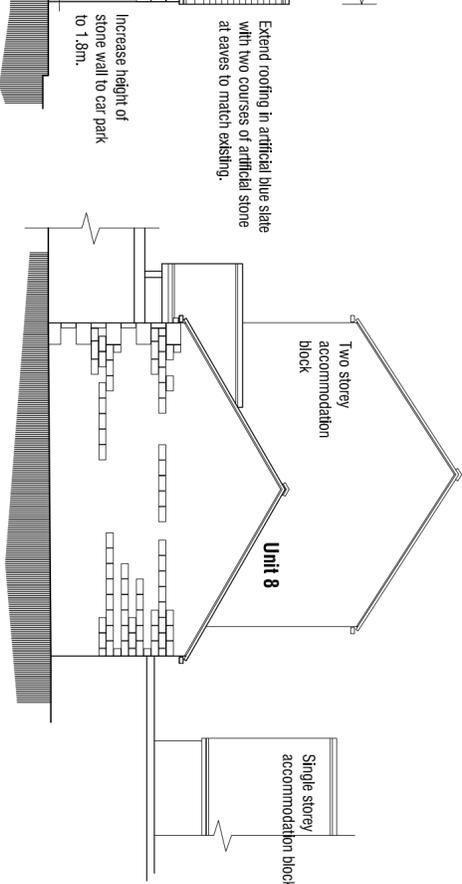


**SOUTH EAST ELEVATION** 1:100

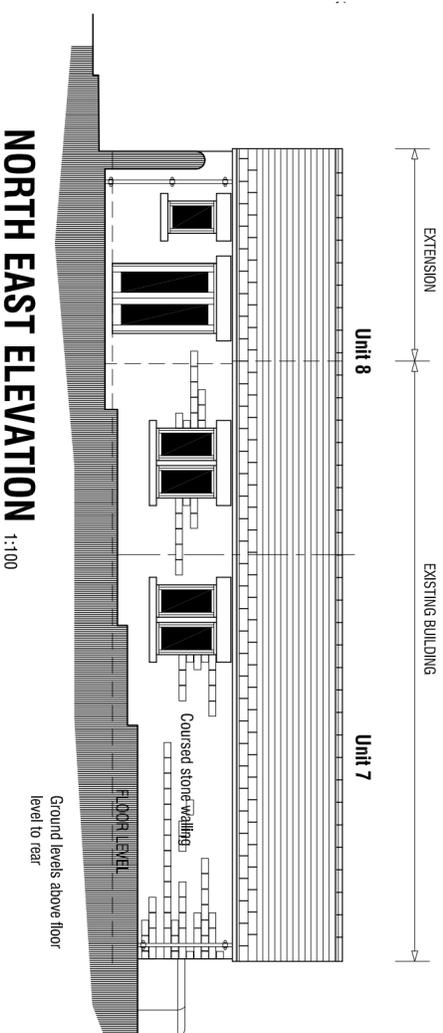

**NORTH EAST ELEVATION** 1:100

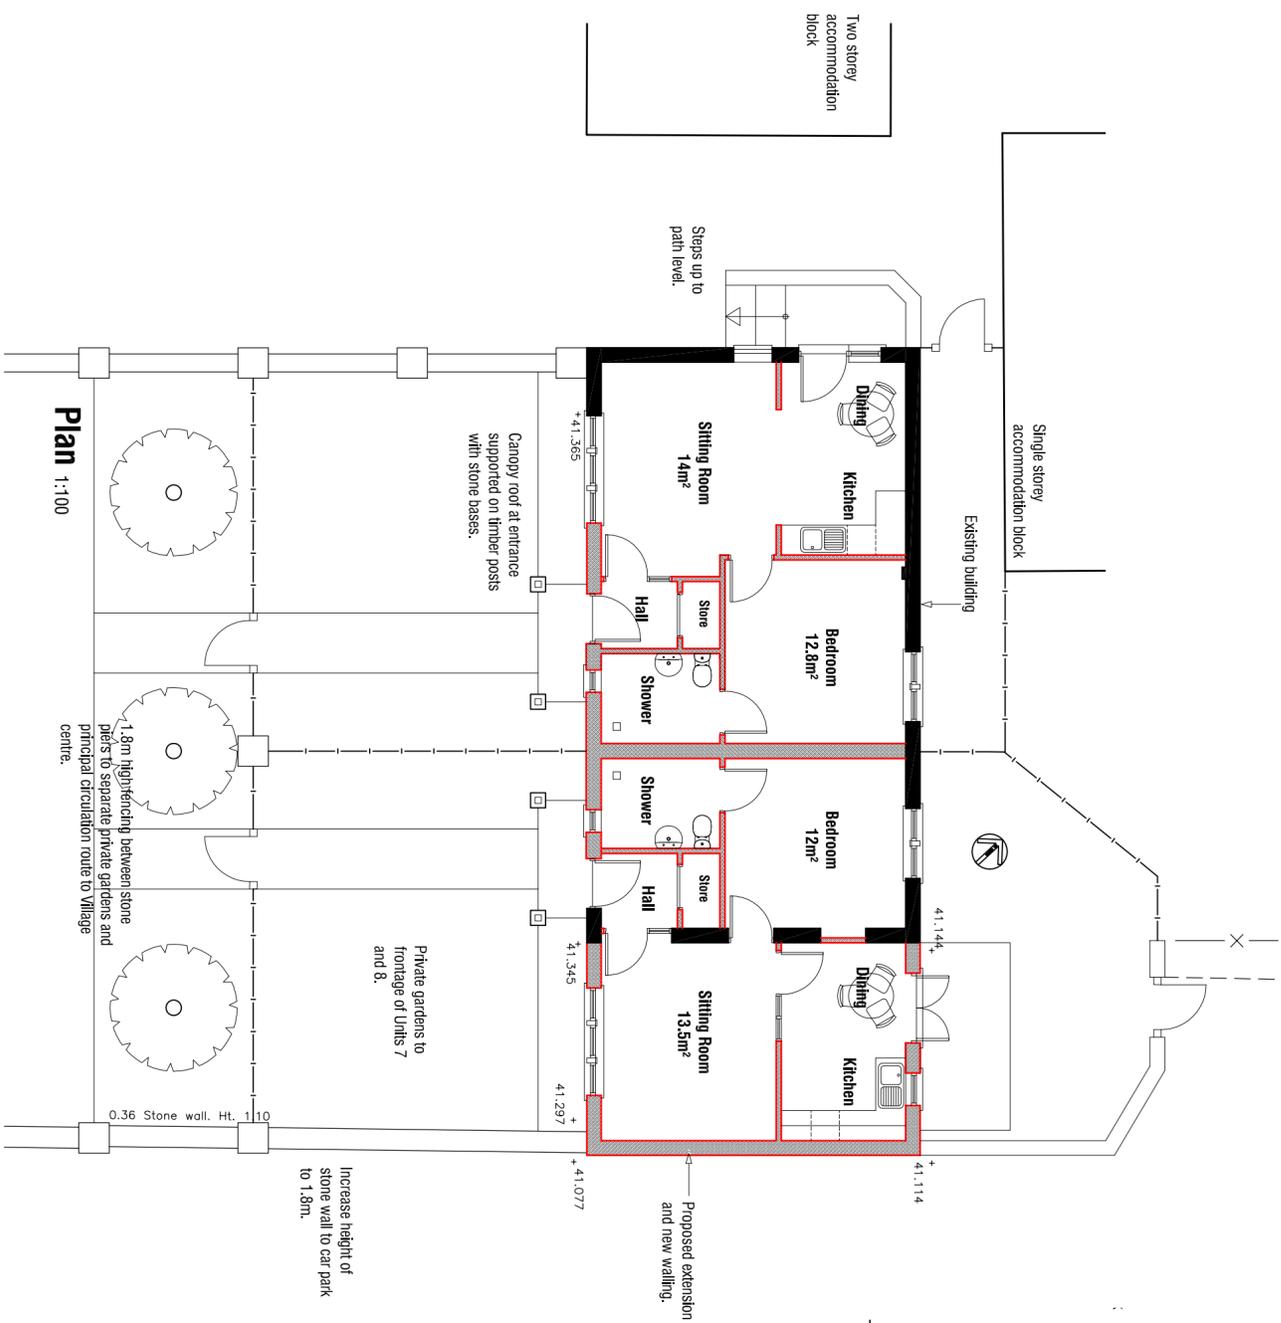

**Plan** 1:100

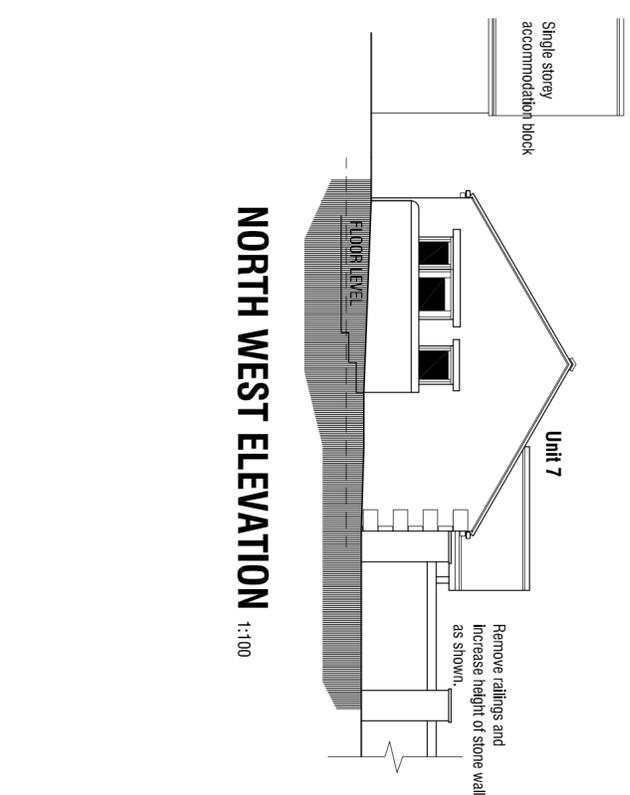

**NORTH WEST ELEVATION** 1:100

LOW LATHES VILLAGE  
 OLD FARM LANE  
 WOMBWELL  
 BARNDSLEY

**BUILDING SURVEY**

**SITE B - CHANGE OF USE OF KITCHEN TO TWO UNITS**

mboothdesign  
 architectural design and building consultants

Fairfield House Barnsley Close  
 Barnsley S75 2LU  
 T: 01226 286256  
 M: 07881898300  
 E: mboothdesign@btconnect.com

Scale 1:100 @ A2 Drawn MJB

Date July 2014 Ref. 14.02

Dwg No. P3 Rev.

Copyright mboothdesign. All dimensions in millimetres unless otherwise stated. Dimensions for setting out in existing buildings are to be checked and verified on site.