



IF IN ANY DOUBT PLEASE ASK THE ARCHITECT FOR CLARIFICATION.
 DO NOT SCALE FROM DRAWING. ALL DIMENSIONS TO BE CHECKED ON SITE.
 THE COPYRIGHT FOR THESE DRAWINGS REMAINS THE PROPERTY OF THE ARCHITECT. THEY MUST NOT BE REPRODUCED IN ANY WAY WITHOUT THE ARCHITECT'S PRIOR WRITTEN CONSENT.

ALL DRAWINGS TO BE CHECKED BY TIMBER FRAME SUPPLIER AND ENGINEER PRIOR TO BEING SENT OUT TO TENDER

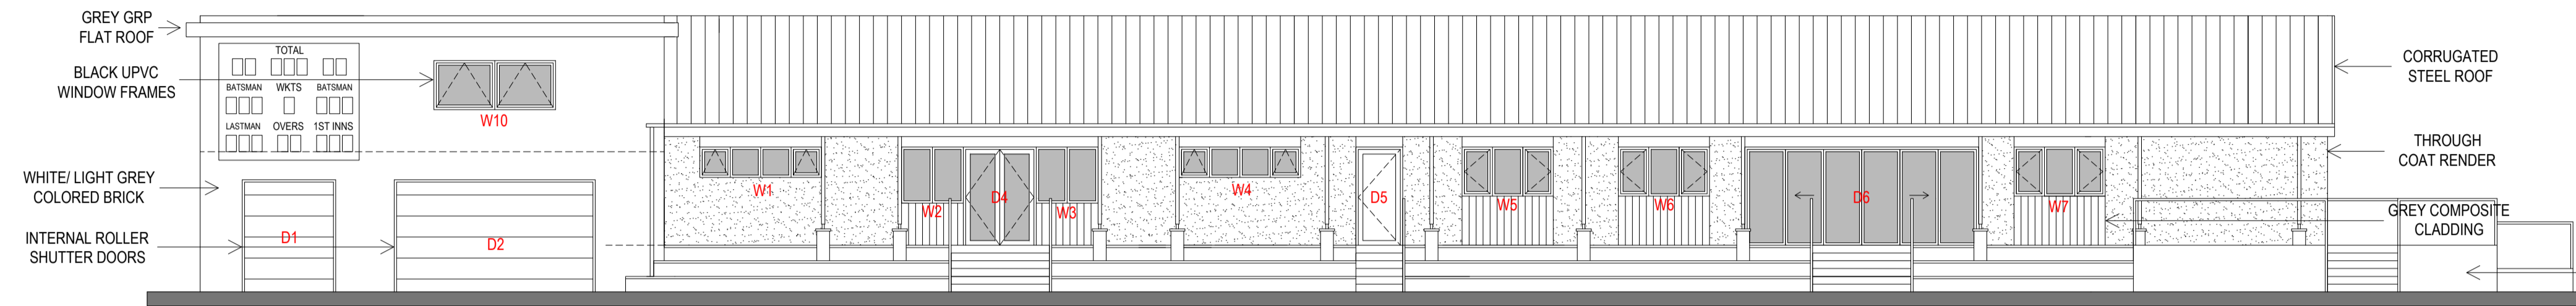


FRONT ELEVATION

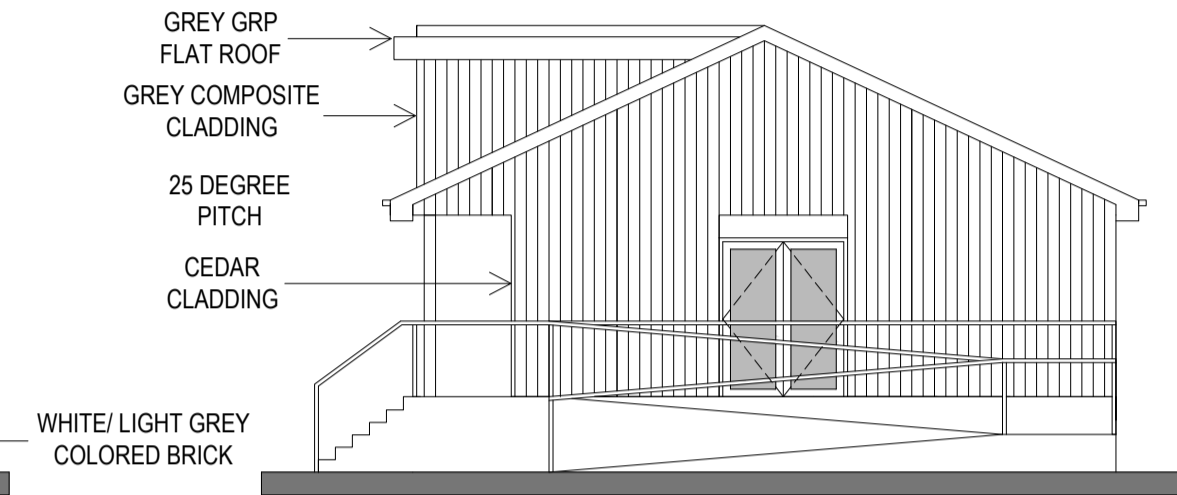


SIDE ELEVATION

OPENING	STRUCTURAL OPENING (W x H)
W1	1 No. 2600 x 650
W2	1 No. 1200 x 1300
W3	1 No. 1200 x 1300
W4	1 No. 2600 x 650
W5	1 No. 1950 x 1050
W6	1 No. 1950 x 1050
W7	1 No. 1950 x 1050
W8	1 No. 1950 x 650
W9	1 No. 1950 x 650
W10	1 No. 2600 x 1050
W11	1 No. 1140 x 1160 (ROOFLIGHT)
W12	1 No. 1140 x 1160 (ROOFLIGHT)
W13	1 No. 1140 x 1160 (ROOFLIGHT)
W14	1 No. 1140 x 1160 (ROOFLIGHT)
W15	1 No. 1140 x 1160 (ROOFLIGHT)
W16	1 No. 1140 x 1160 (ROOFLIGHT)
W17	1 No. 1140 x 1160 (ROOFLIGHT)
D1	1 No. 2000 x 2400 (GARAGE SHUTTER)
D2	1 No. 4300 x 2400 (GARAGE SHUTTER)
D3	1 No. 950 x 2100
D4	1 No. 1580 x 2100
D5	1 No. 1000 x 2100 (B-FOLDING)
D6	1 No. 5000 x 2100 (B-FOLDING)
D7	1 No. 1700 x 2100

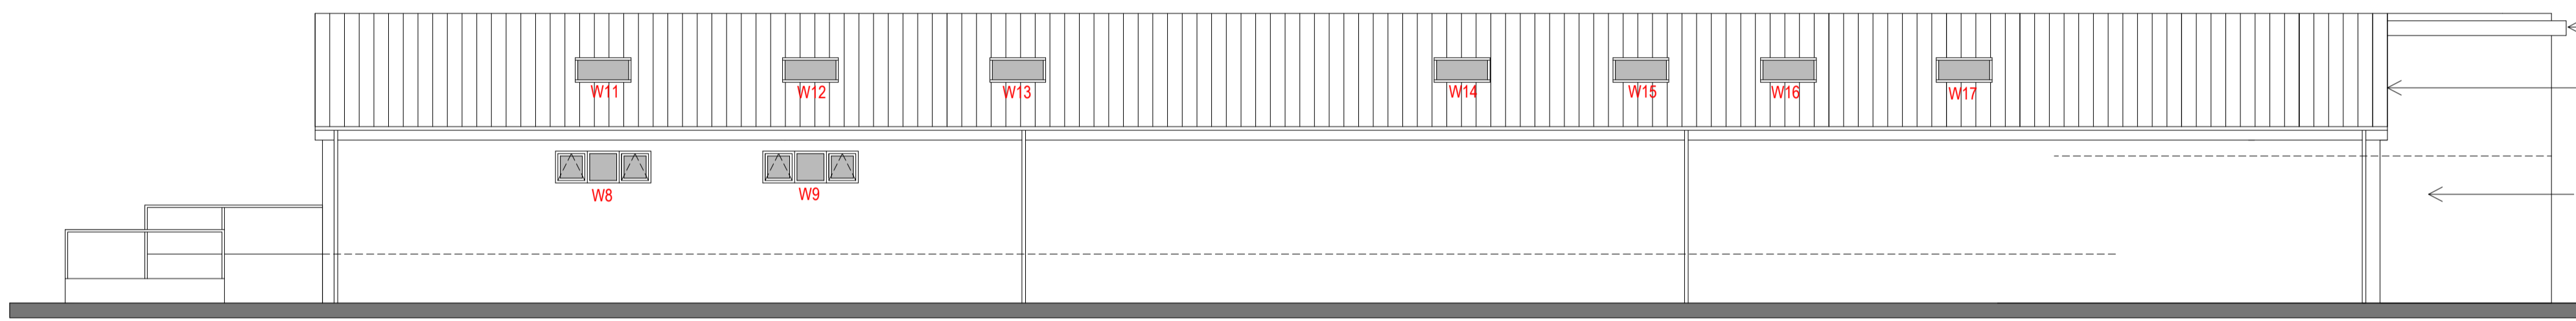


REAR ELEVATION

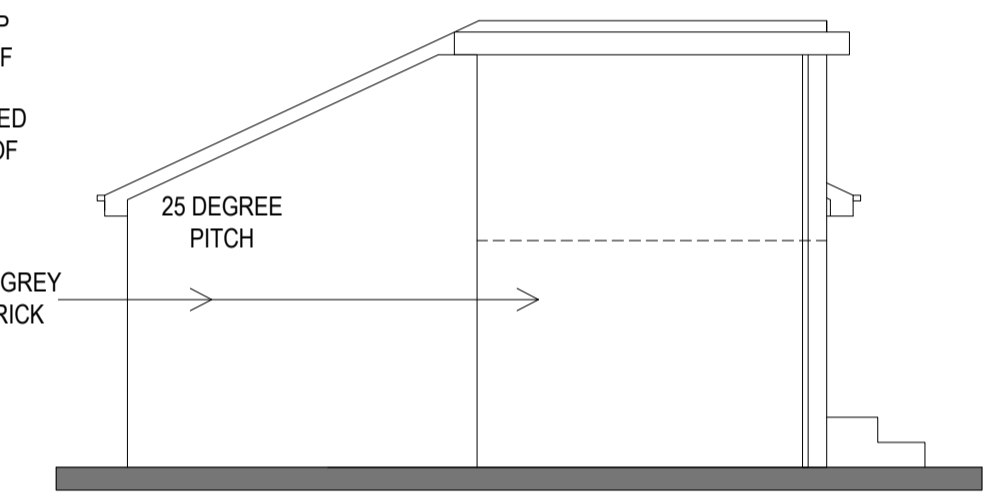

SIDE ELEVATION



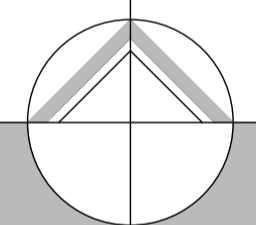

northern design partnership

Chartered Architects
 The Chapel, Millmoor Road,
 Meltham, Holmfirth, HD9 5JU

www.northerndesignpartnership.co.uk
 Instagram: @northerndesignp
 Telephone: (01484) 854848

client	PENISTONE CRICKET CLUB		
project	PROPOSED PAVILION PENISTONE CRICKET CLUB QUEEN STREET PENISTONE S36 6HD		
drawing	PRELIMINARY DETAILED DRAWINGS ELEVATIONS		
revision	notes	date	drawn
scale :	1:100 AT A1	11.23	MG
project no.	2280	drawing no.	09
		revision	