



PROPOSED FRONT ELEVATION
SCALE 1:100




PROPOSED SIDE ELEVATION
SCALE 1:100

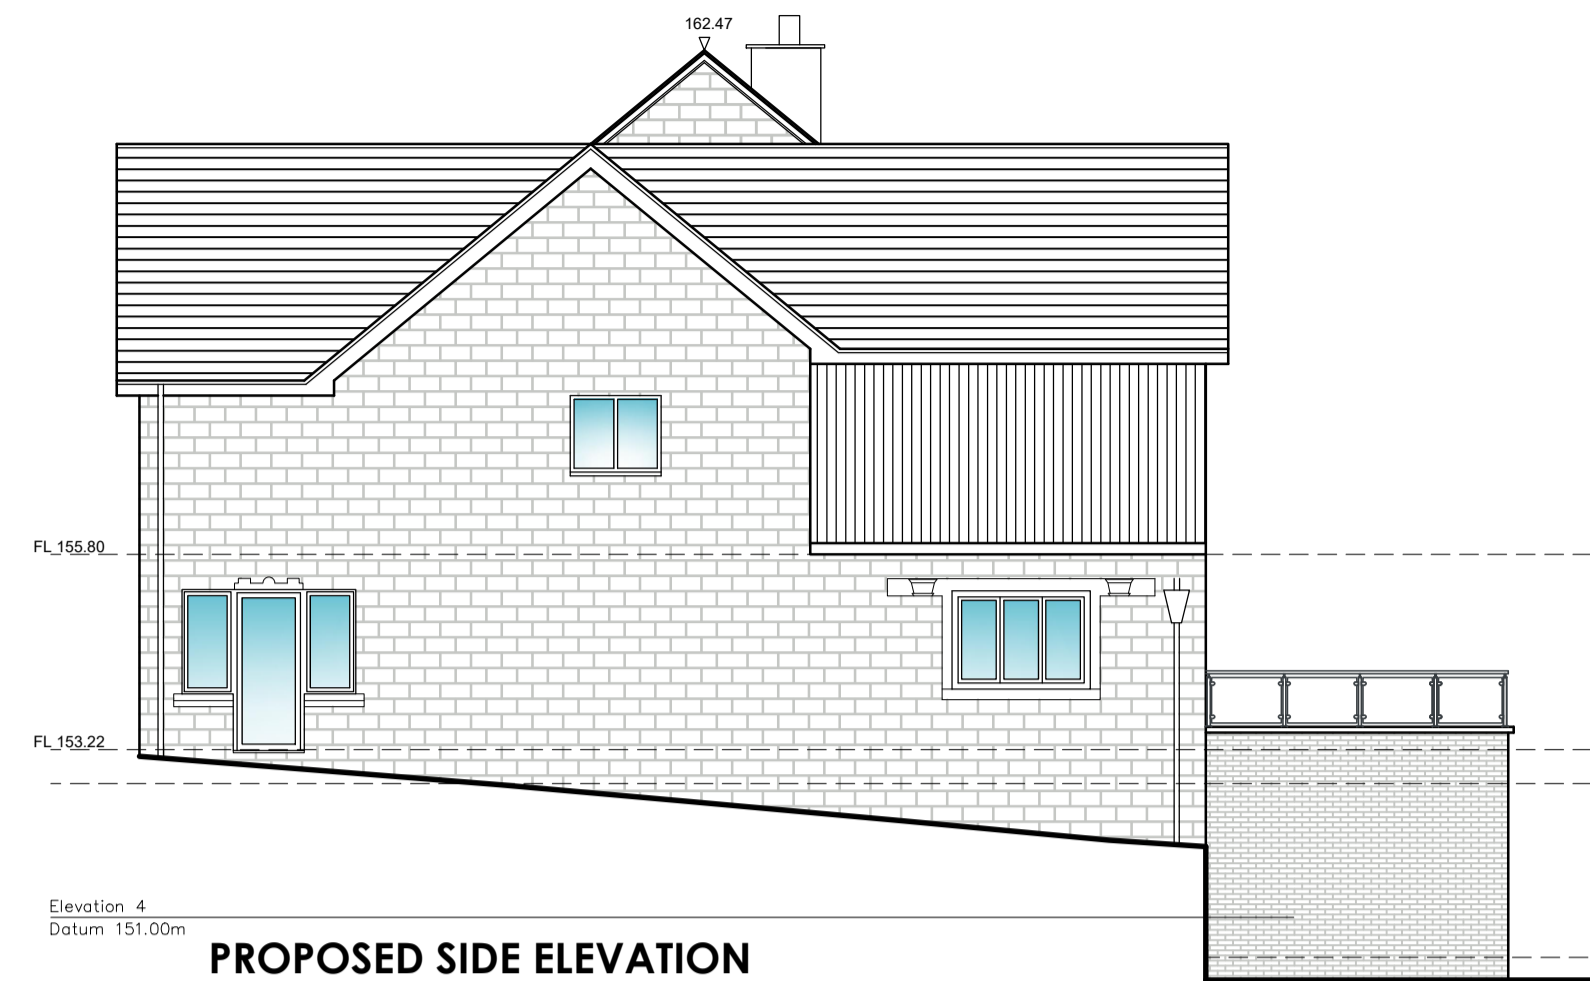


LOCATION PLAN
SCALE 1:1250

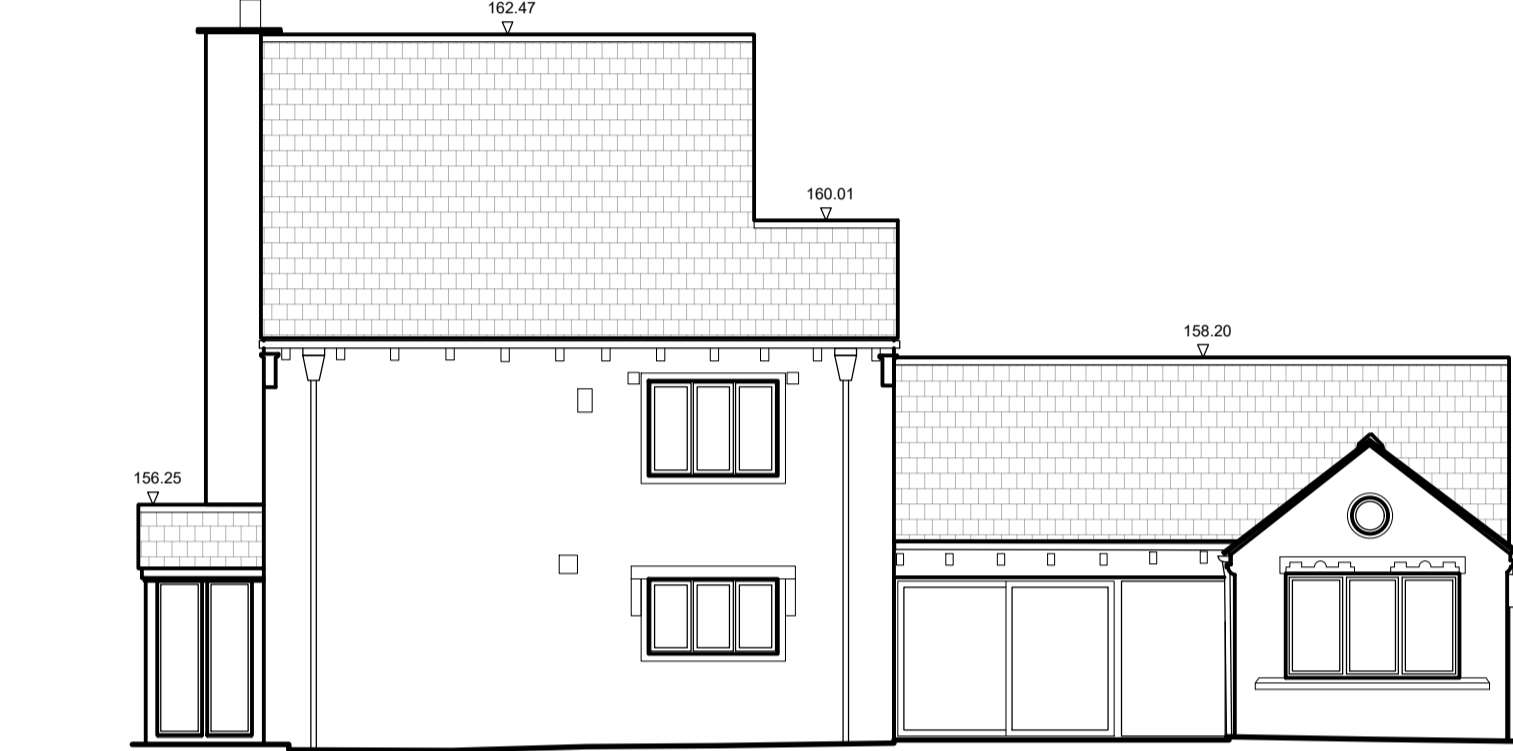

EXISTING FRONT ELEVATION
SCALE 1:100

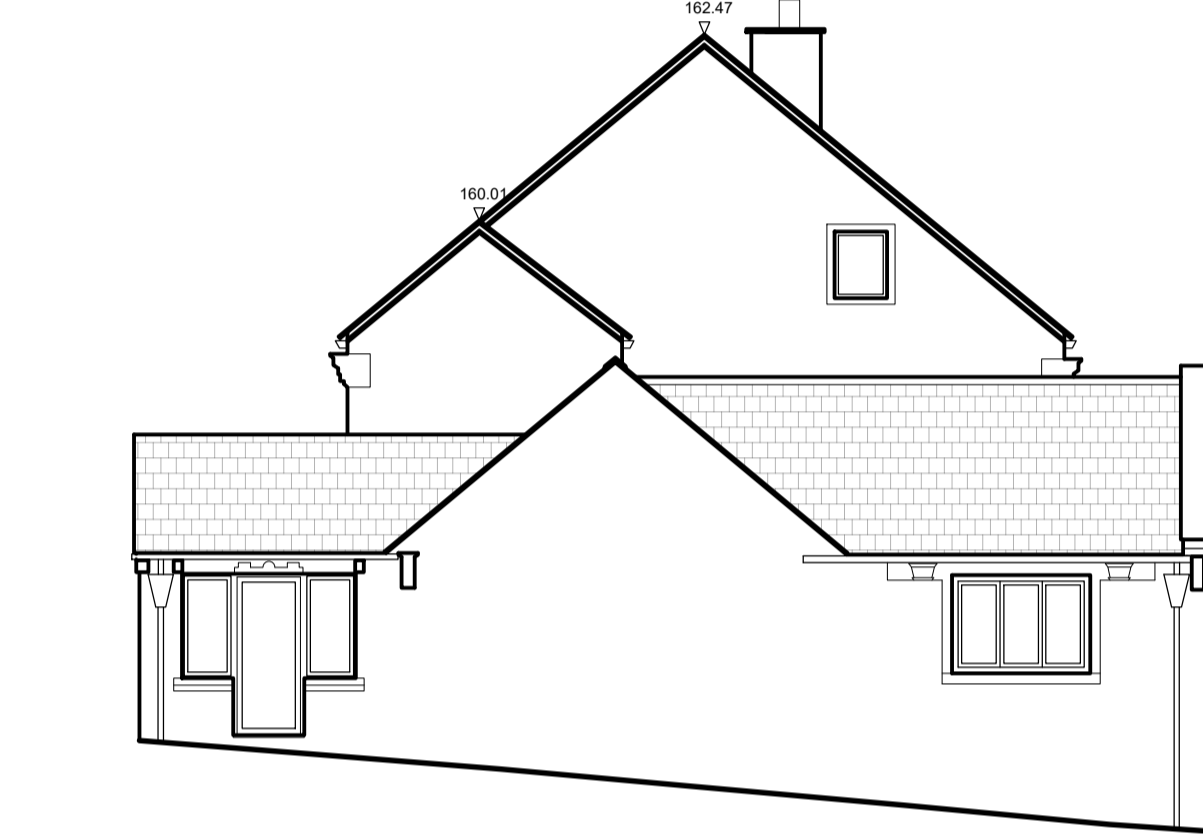


EXISTING SIDE ELEVATION
SCALE 1:100

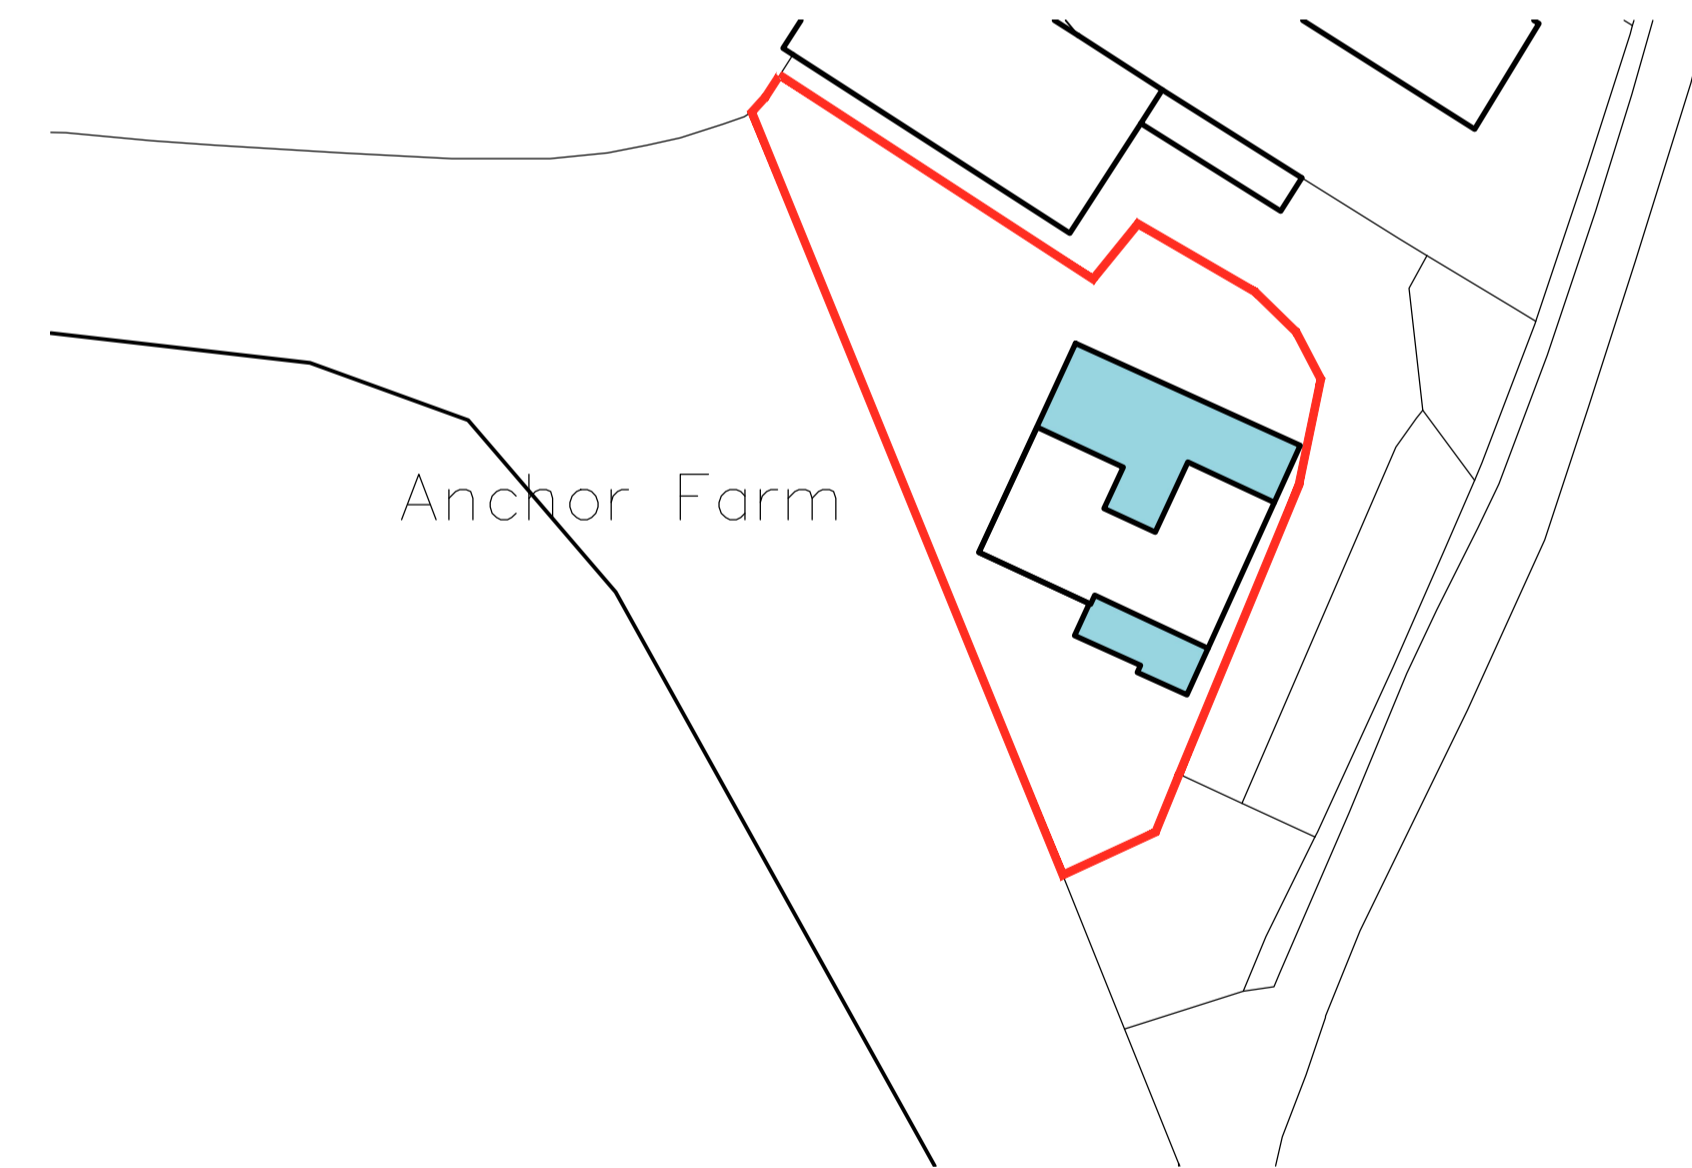

SITE PLAN
SCALE 1:500




PROPOSED REAR ELEVATION
SCALE 1:100

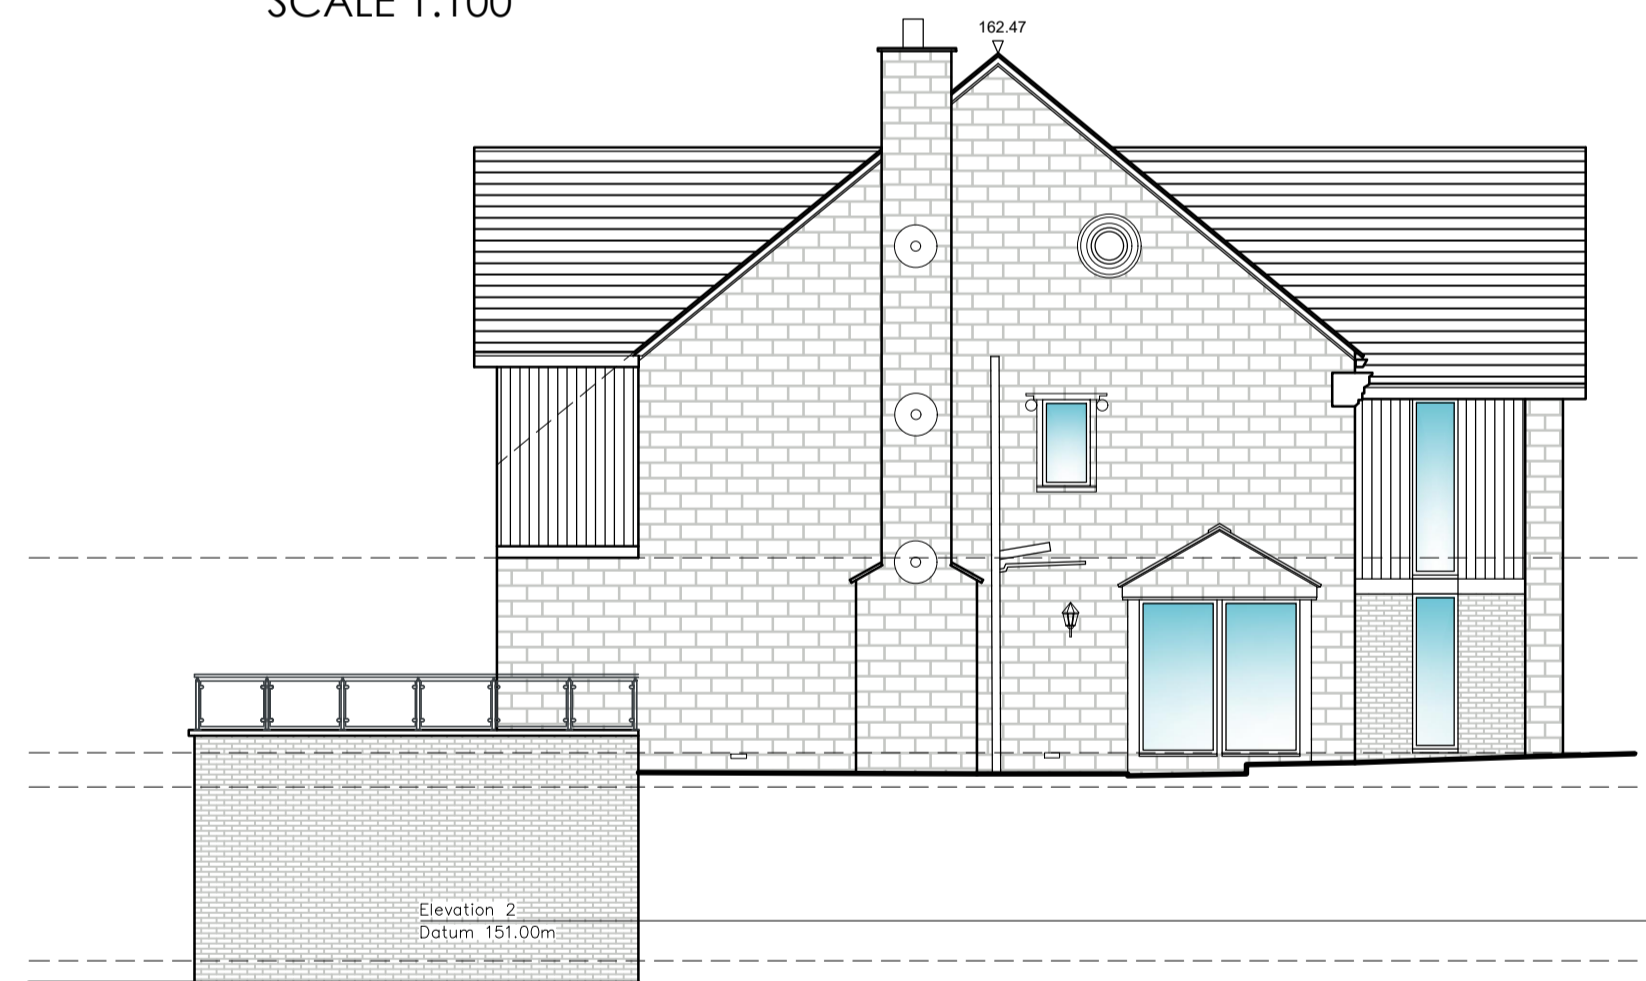

PROPOSED SIDE ELEVATION
SCALE 1:100



EXISTING REAR ELEVATION
SCALE 1:100

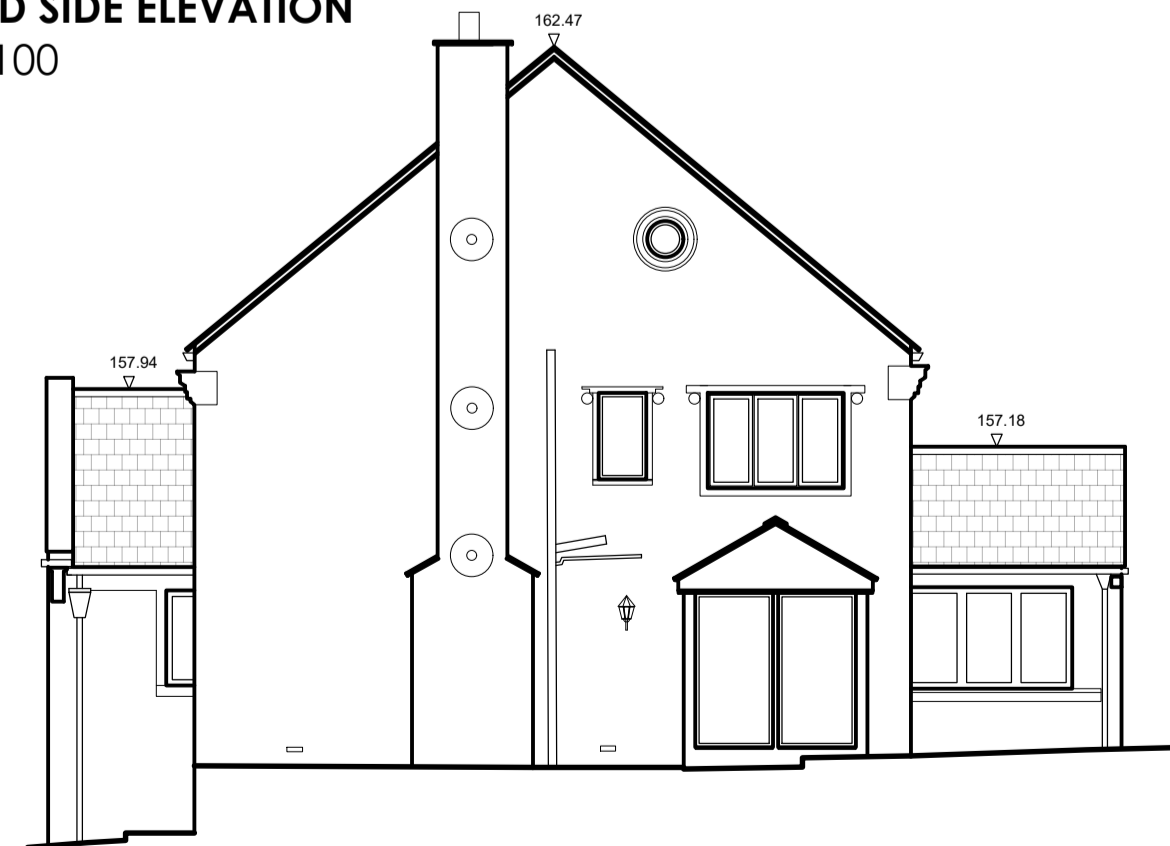

EXISTING SIDE ELEVATION
SCALE 1:100

		OFFICE ONE, DRILL HALL, 11 EASTGATE, BARNESLEY, S70 2EU		Phone: 01226 208482 Email: info@whiteagus.co.uk Web: www.whiteagus.co.uk	
Project: PROPOSED EXTENSIONS AT ANCHOR FARM, ELMHIRST LANE SILKSTONE, S75 4LD			Client: MR & MRS LUMB		
Drawing Title: ELEVATIONS			Date: APRIL 2026	Scale: 1:50 & 1:100 @ A1	Ref: 25-172
Date: 28/04/2026	Suffix: A	Description: REVISED TO CLIENTS REQUIREMENTS	Date: 01/05/2026	Suffix: B	Description: REVISED TO CLIENTS REQUIREMENTS
Dwg. No. 03			Rev. B		