




PROPOSED WORK SHOWN IN RED

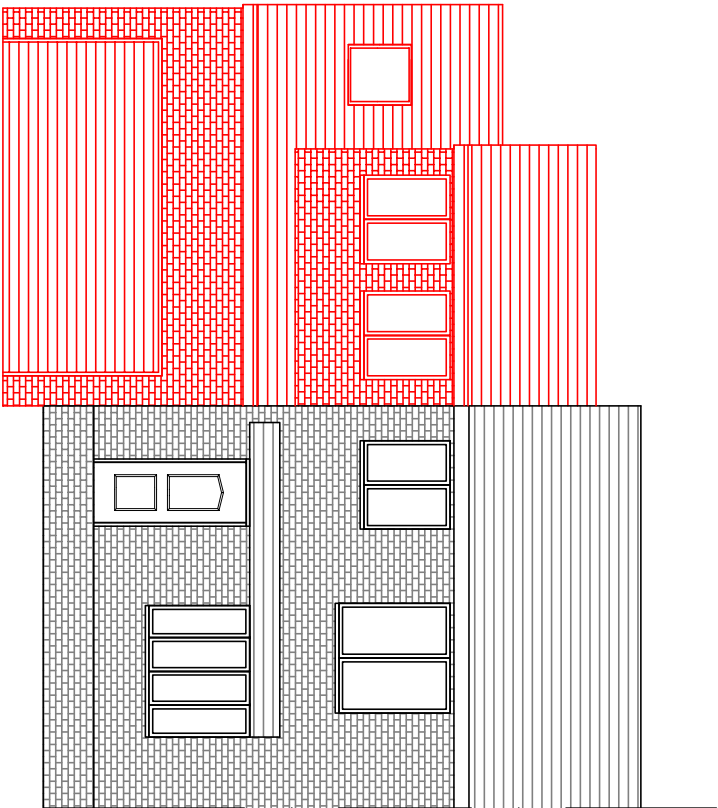


FRONT ELEVATION
(NORTH EAST)

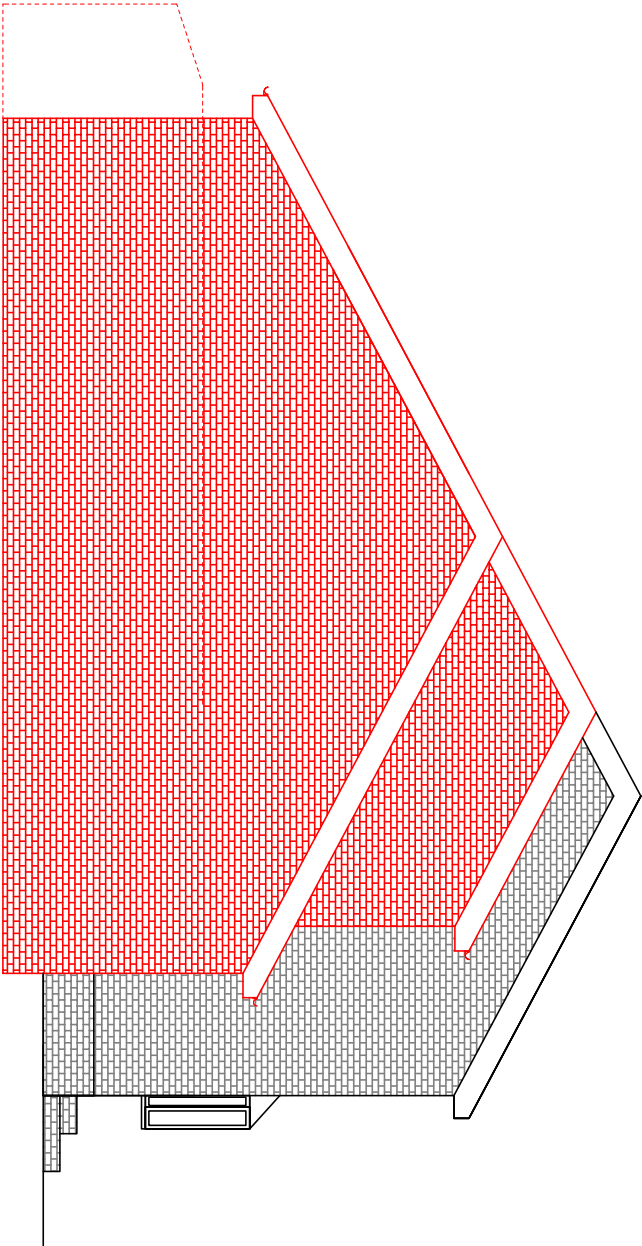

SIDE ELEVATION
(SOUTH EAST)

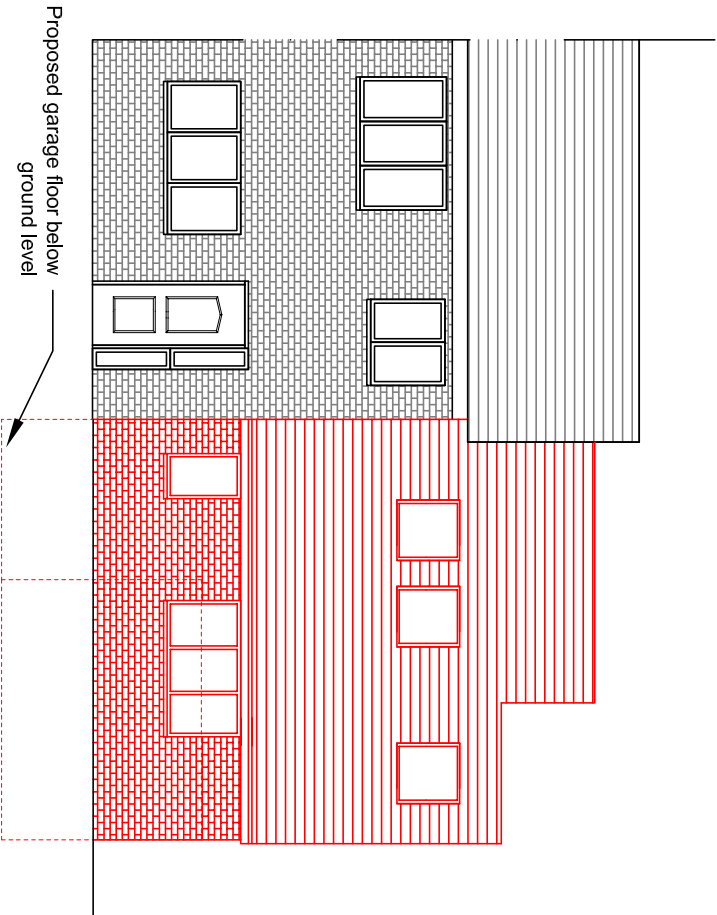

REAR ELEVATION
(SOUTH WEST)

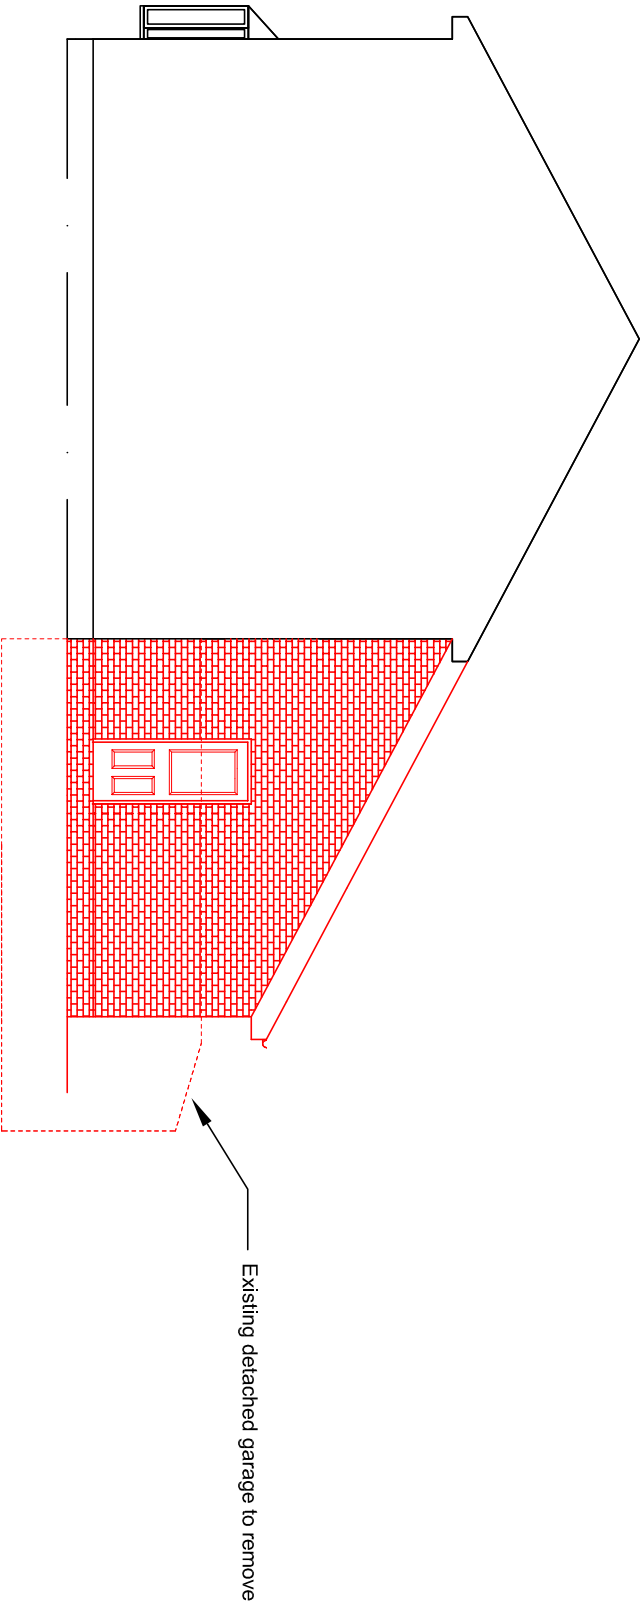

SIDE ELEVATION
(NORTH WEST)

<u>Address</u> 5 Muirfield Close, Cudworth, S72 8EU		<u>O.S.Ref</u> se3910	<u>Date</u> Sept '17	PROPOSED ELEVATIONS
<u>Scale</u> 1:100 at A3	<u>Drawn By</u> AH	<u>Plan No</u> AH0119-4f		