


Notes:
Planning drawings, not to be used for construction or building regulation purposes


Revision: --
Revision List:



Project Name: The Barns, Bank House Farm, Silkstone
Drawing Title: Barn B - Plans - Proposed
Drawing Number: 1022/TP/010
Scale: 1:100@A3

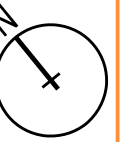


Date: Apr 10

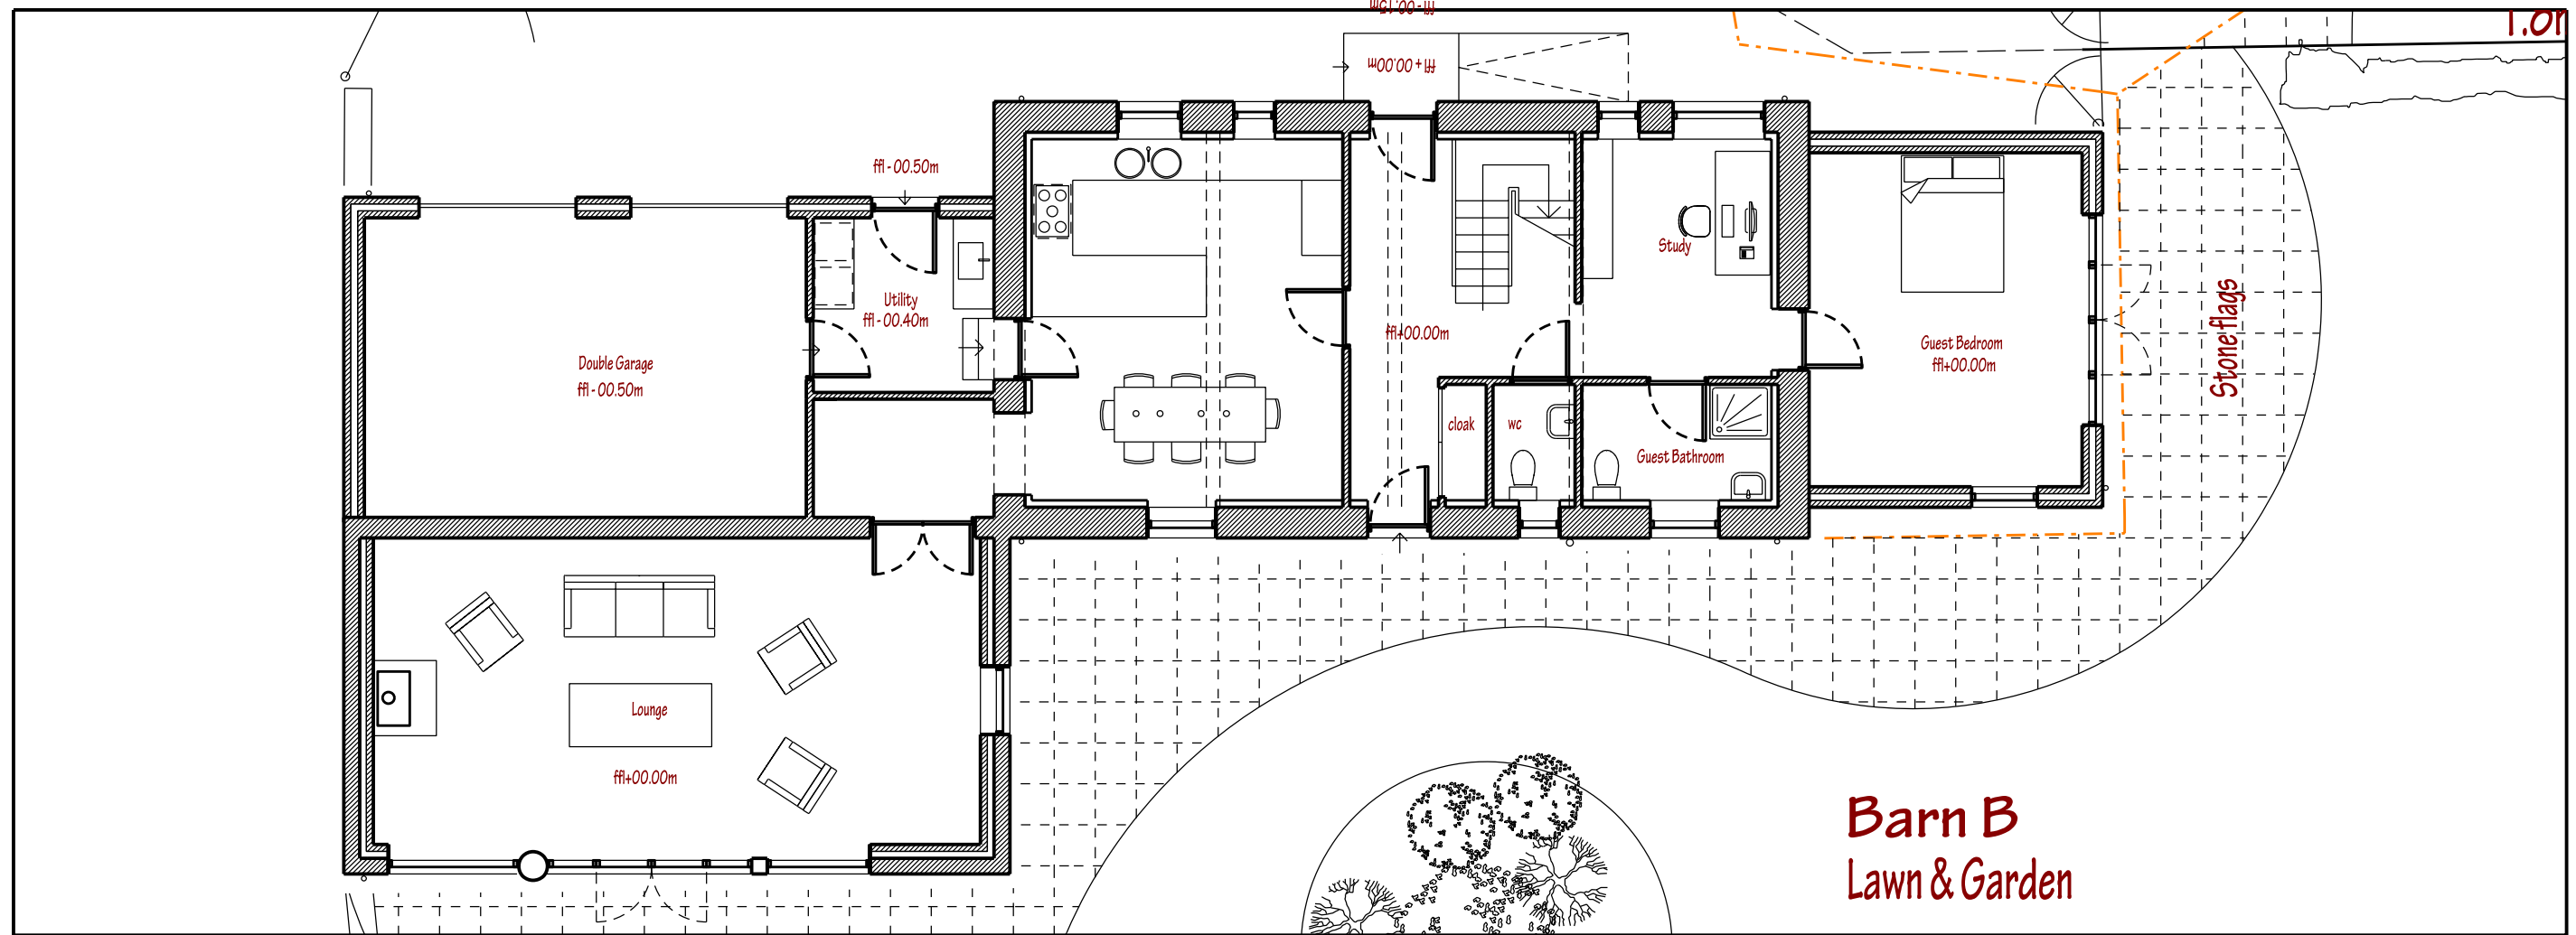

Barn B Lawn & Garden

Ground Floor Plan - Proposed

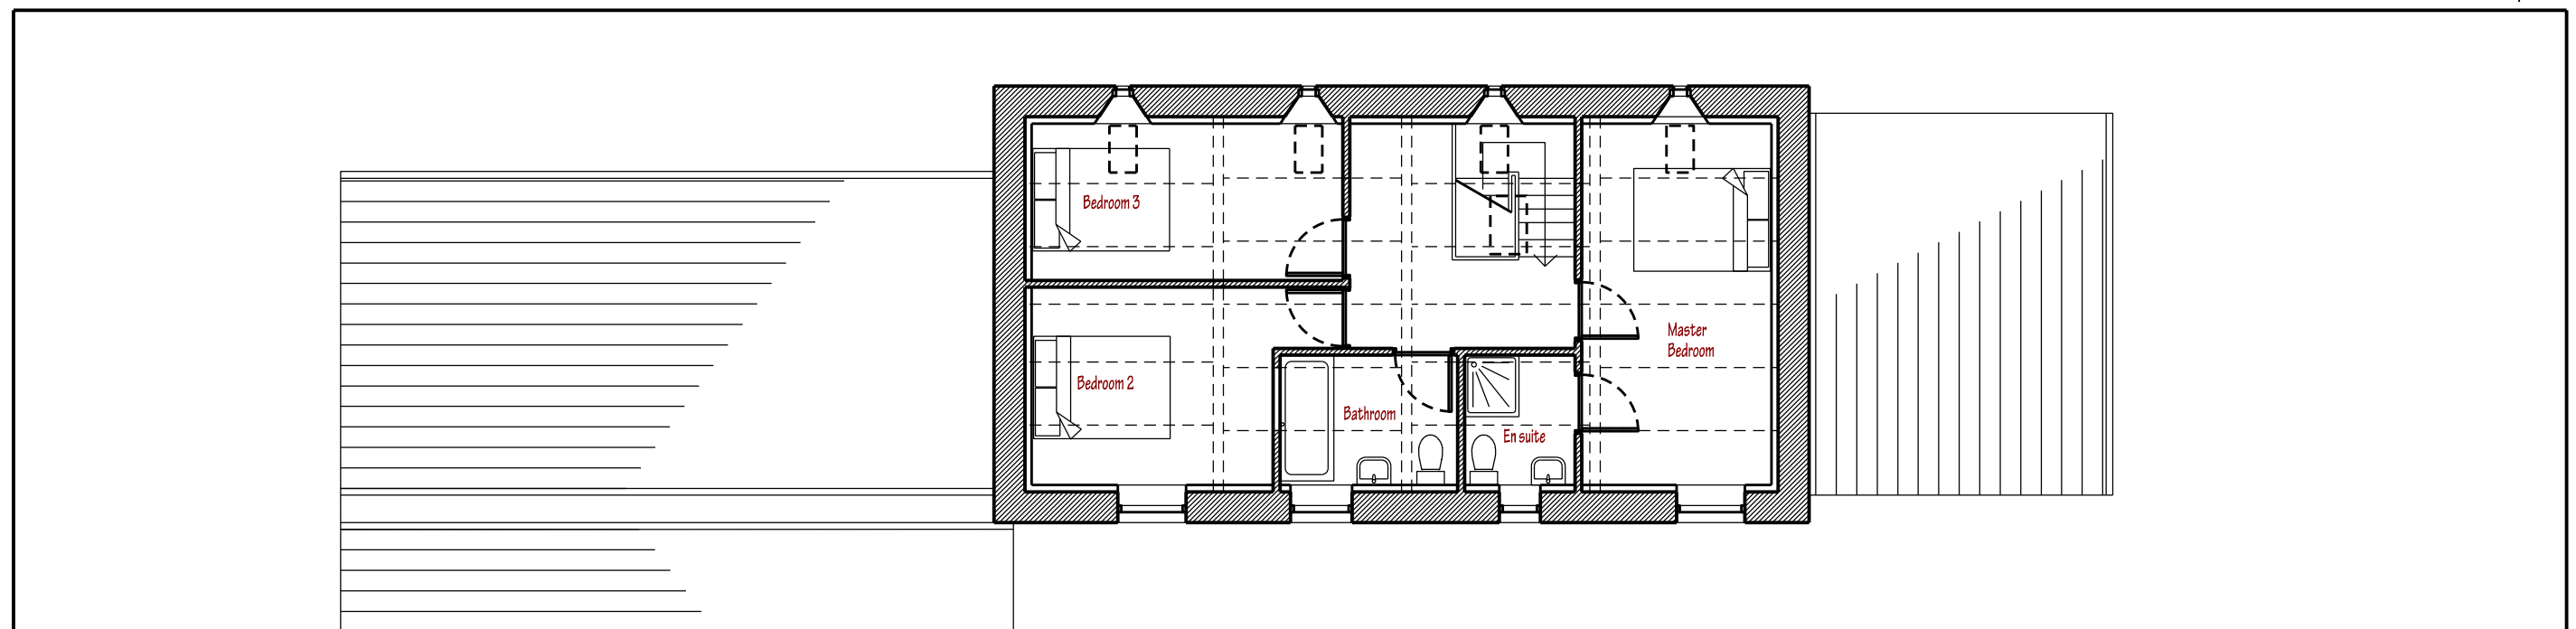

First Floor Plan - Proposed