




FRONT ELEVATION AS EXISTING



REAR ELEVATION AS EXISTING

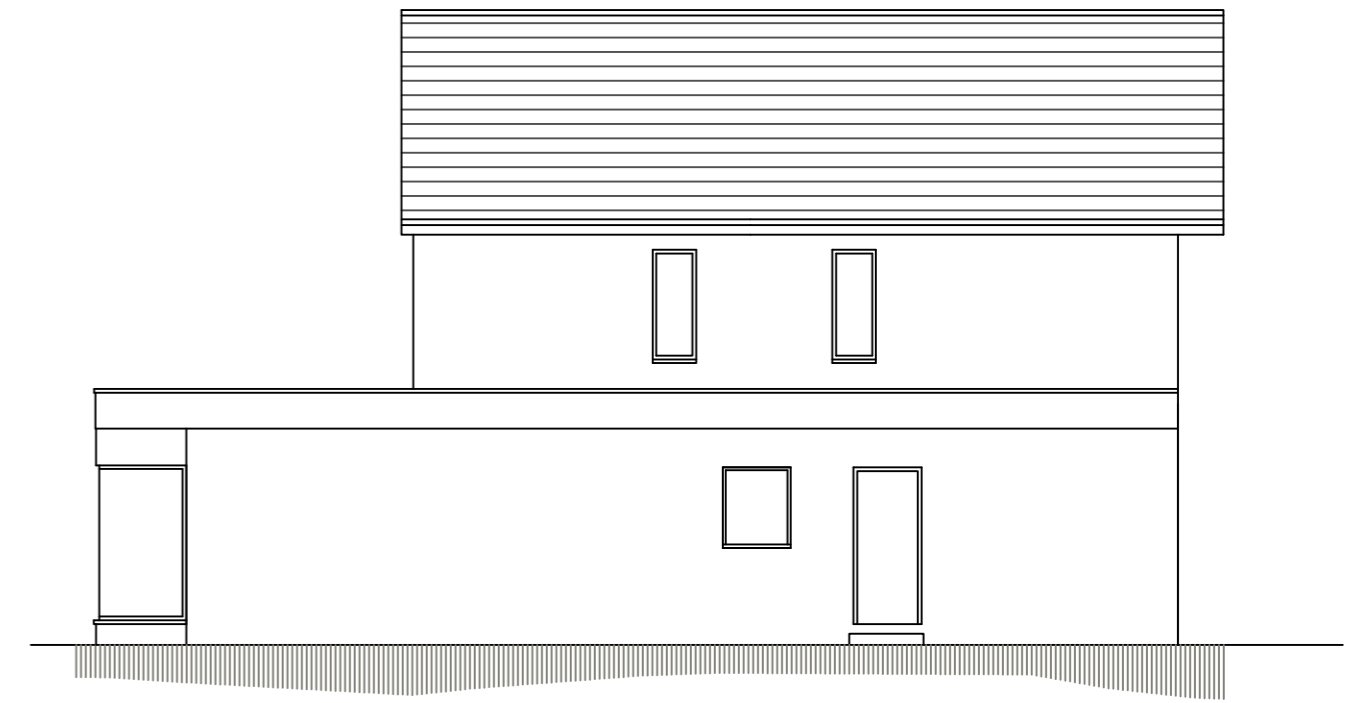


SIDE ELEVATION AS EXISTING




FRONT ELEVATION AS PROPOSED




REAR ELEVATION AS PROPOSED

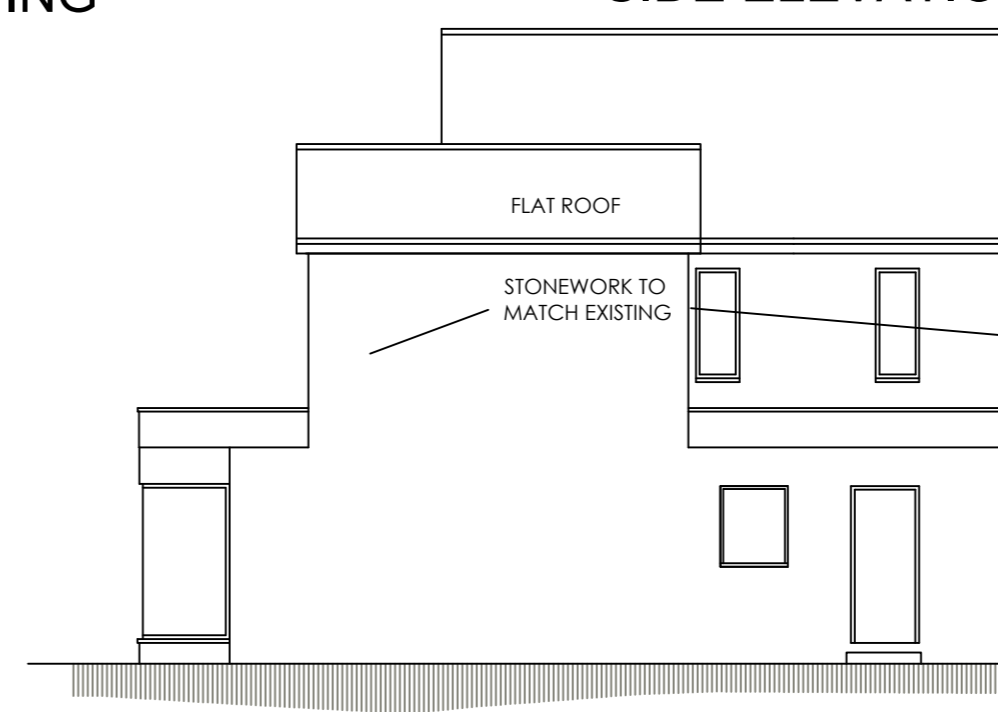


SIDE ELEVATION AS PROPOSED

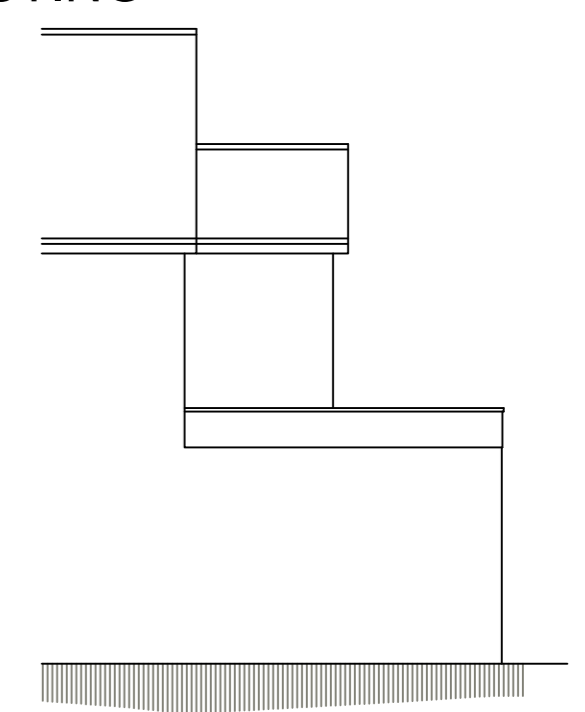


SIDE ELEVATION AS PROPOSED

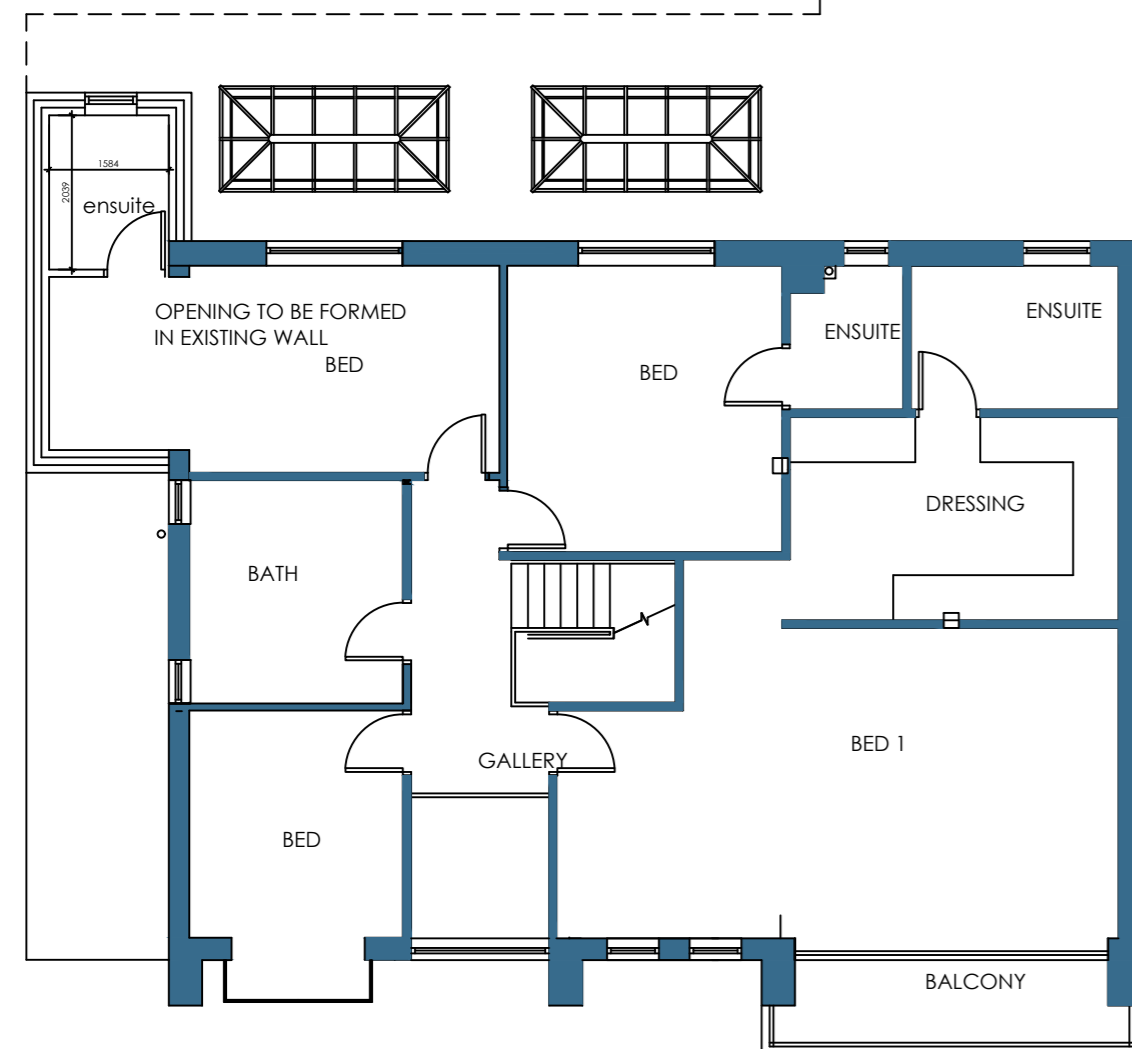

FIRST FLOOR PLAN AS PROPOSED

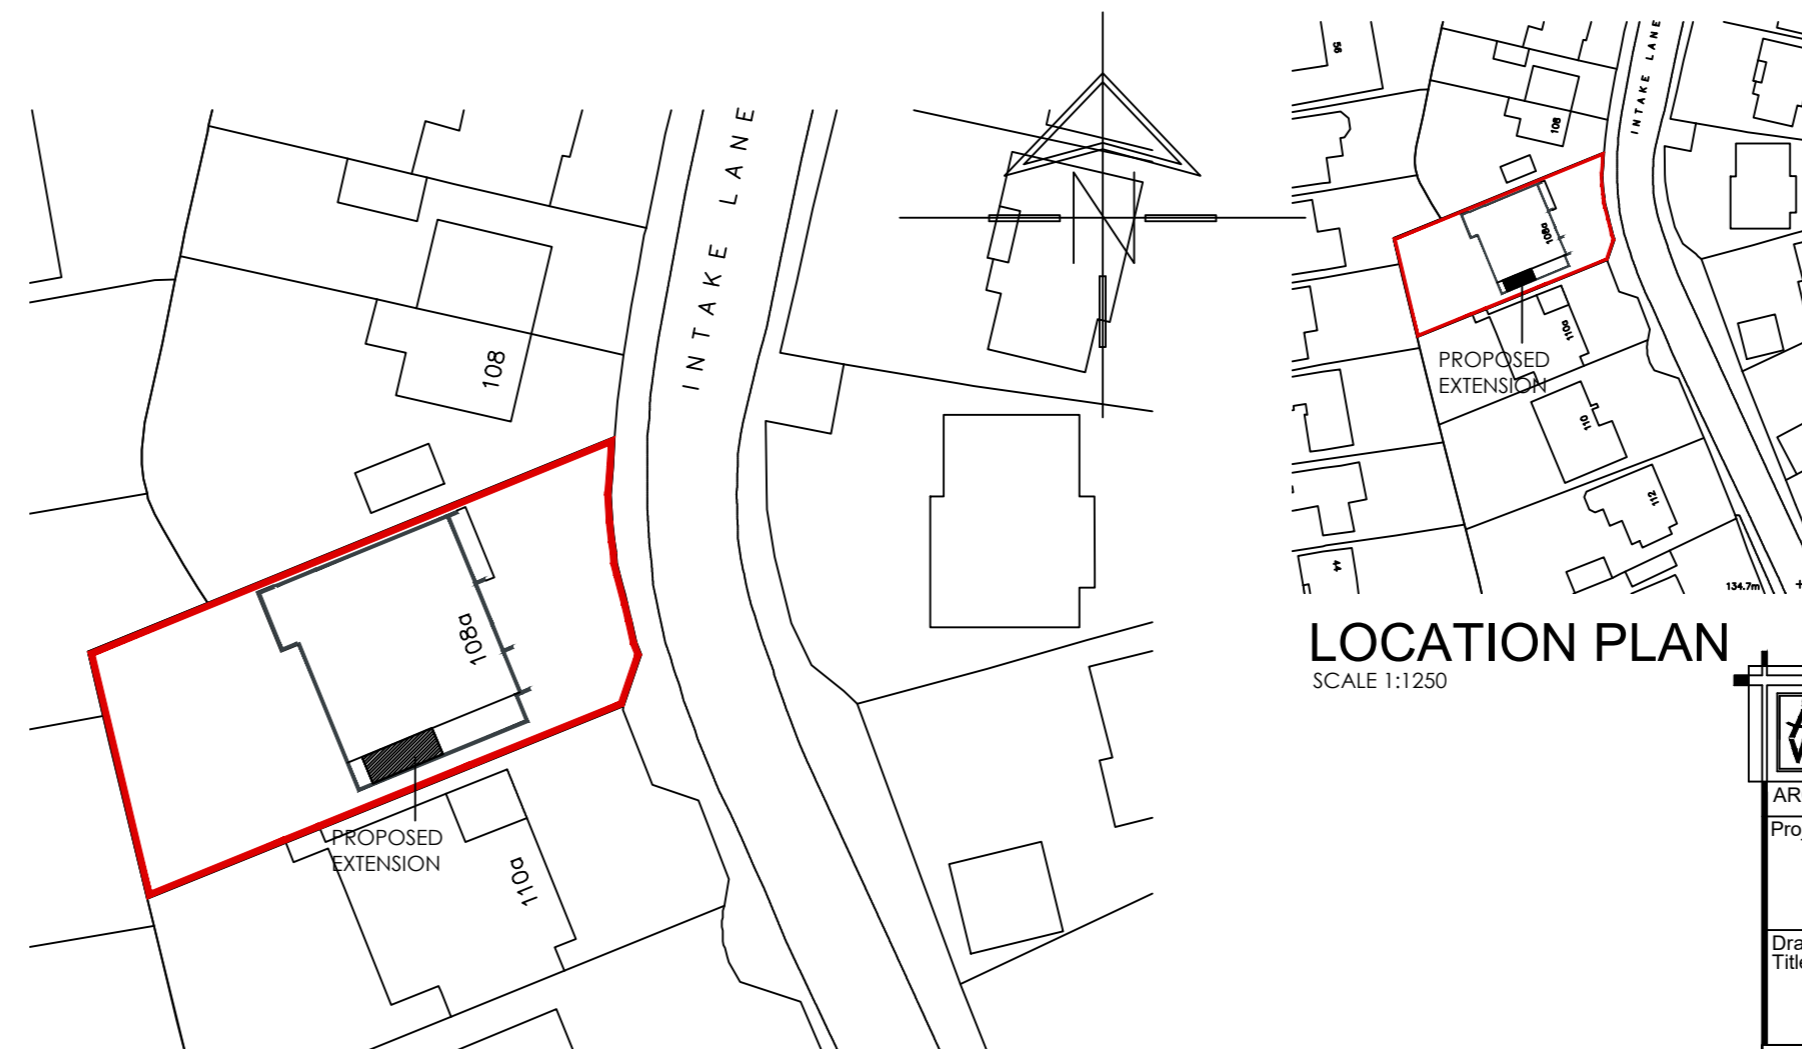

SITE PLAN  
SCALE 1:500

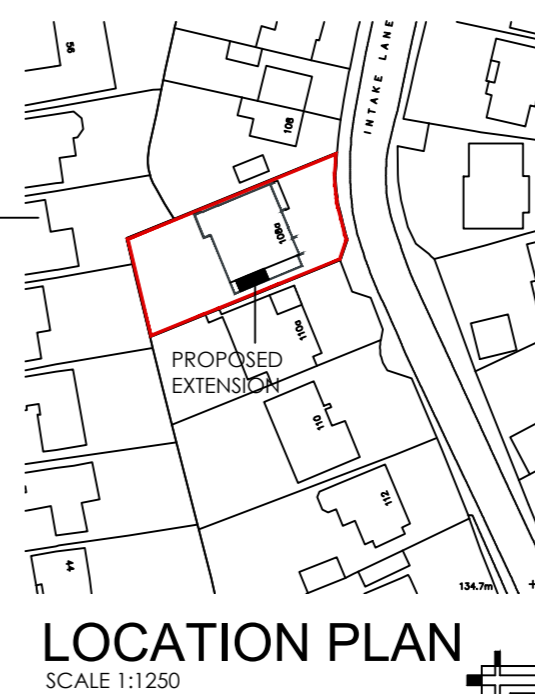

LOCATION PLAN  
SCALE 1:1250

		OFFICE ONE 34 VICTORIA ROAD BARNSELY, S70 2BU Email: info@whiteaguspартnership.co.uk Web: www.whiteaguspартnership.co.uk		Phone: 01226 208482	
ARCHITECTURAL SERVICES					
Project: FIRST FLOOR EXTENSION AT 108A INTAKE LANE BARNSELY S75 2HY			Client: Ms DUNLAVEY		
Drawing Title: PLANS AND ELEVATIONS		Date: NOV 2021	Scale: 1:100 @ A2		
Ref: 21-190	Dwg. No. 03	Rev. A			
Date	Suffix	Description	Date	Suffix	Description
18-11-21	A	REVISED TO CLIENTS REQUIREMENTS			