




FRONT ELEVATION

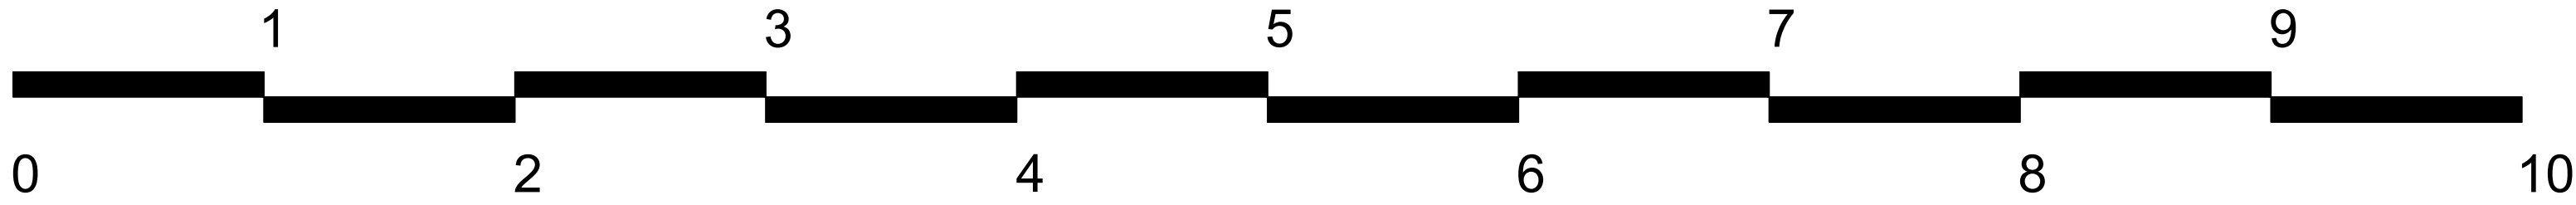

Scale - meters

cardiff . edinburgh . london . sheffield		© This drawing remains the Copyright of Four Architecture and Design and may not be reproduced in whole or in any part without prior written permission. NOTE: All proprietary goods and materials are to be fitted in accordance with manufacturer's instructions. Codes of Practise and British Standards. All dimensions to be verified by the Contractor on site. Do not scale drawings, work to figured dimensions only. ALL REFERENCES SHOULD BE READ IN CONJUNCTION WITH THE MOST CURRENT NATIONWIDE DESIGN GUIDES.	CLIENT		REVISIONS			DRAWING TYPE			
Talbot Chambers 2-6 North Church Street Sheffield, S1 2DH 0114 249 0944					BRANCH NAME & PREFIX 4 Eldon St, Barnsley S70 2JB Address Prefix: 0820			External Elevation - Proposed Planning			
					SCALE @ A1 1:25	SCALE @ A3 1:50	DATE DRAWN	STATUS	PROPERTY LOCATION CODE	DRAWING REF NO	REV
					DRAWN BY 4AD - SHEFFIELD	CHECKED BY & DATE -	JOB REF 27178	PL	BA13	PR-EL	-