






FRONT ELEVATION

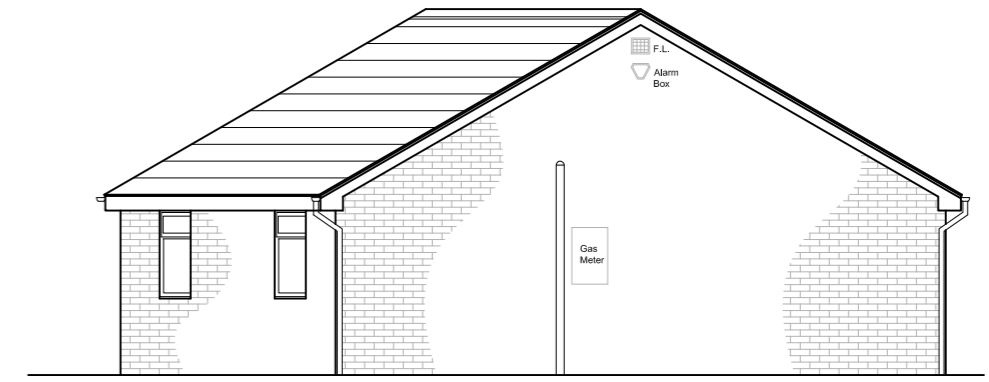


SIDE ELEVATION (R)

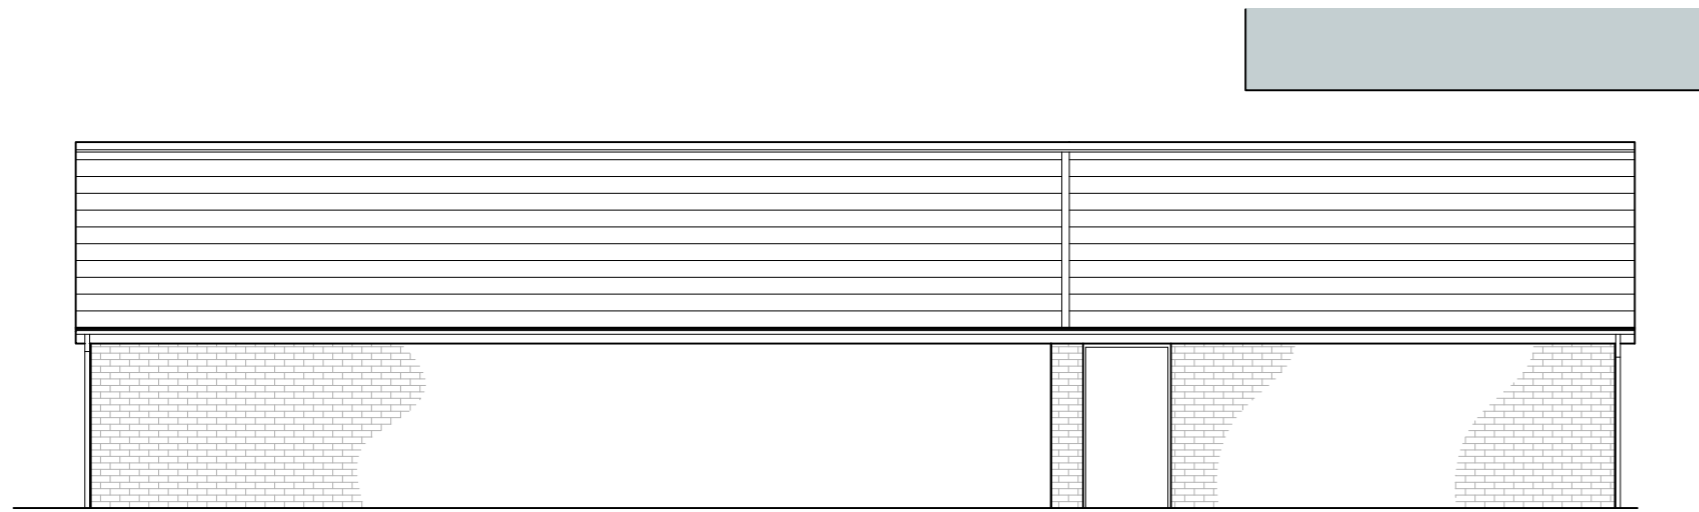

REAR ELEVATION

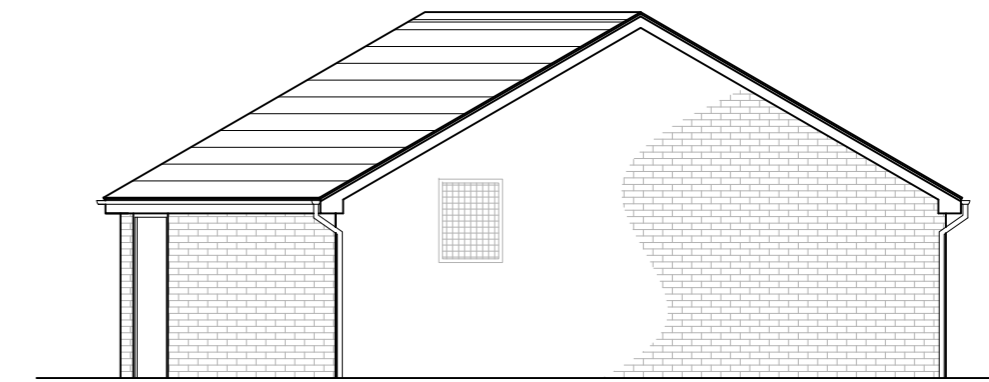

SIDE ELEVATION (L)

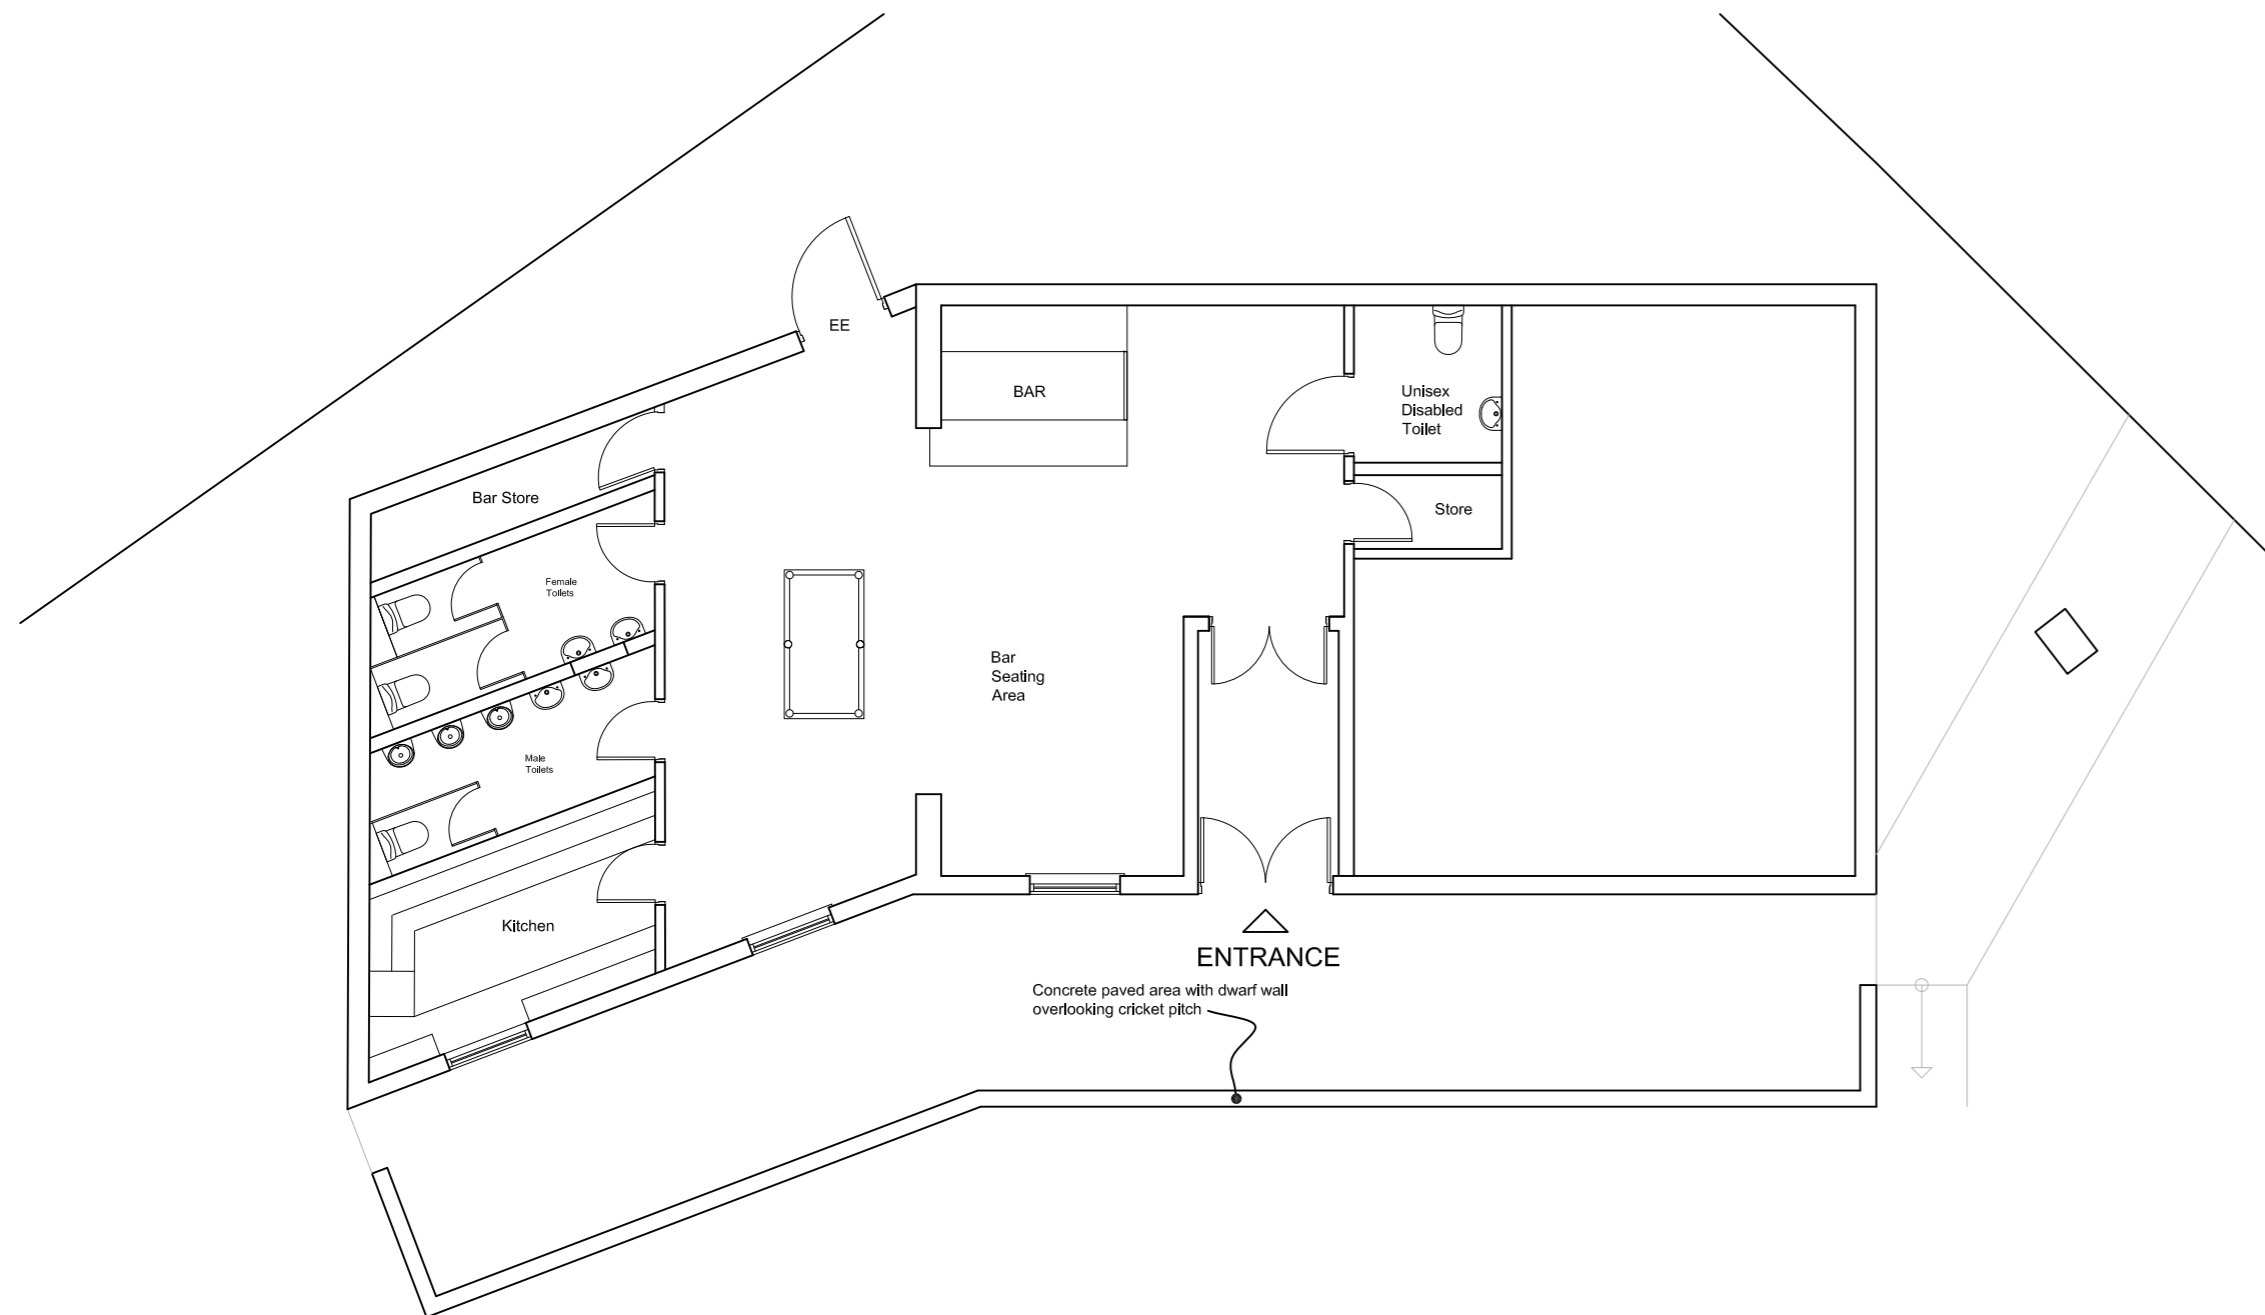

FLOOR LAYOUT PLAN

Rev:	Date:	Description:	By:
07762656187	25/02/2014	Layout Plans & Elevations	SH
Purpose: PLANNING Status: EXISTING Dwg of: Layout Plans & Elevations Client: Monk Bretton Cricket Club Site Address: Castle Ground, Cross Street, Monk Bretton, Barnsley, S71 2ES Project: Proposed single storey rear extension Drawn by: SH Date: 25/02/2014 Scale: 1:100 Dwg No: 1318_103			