

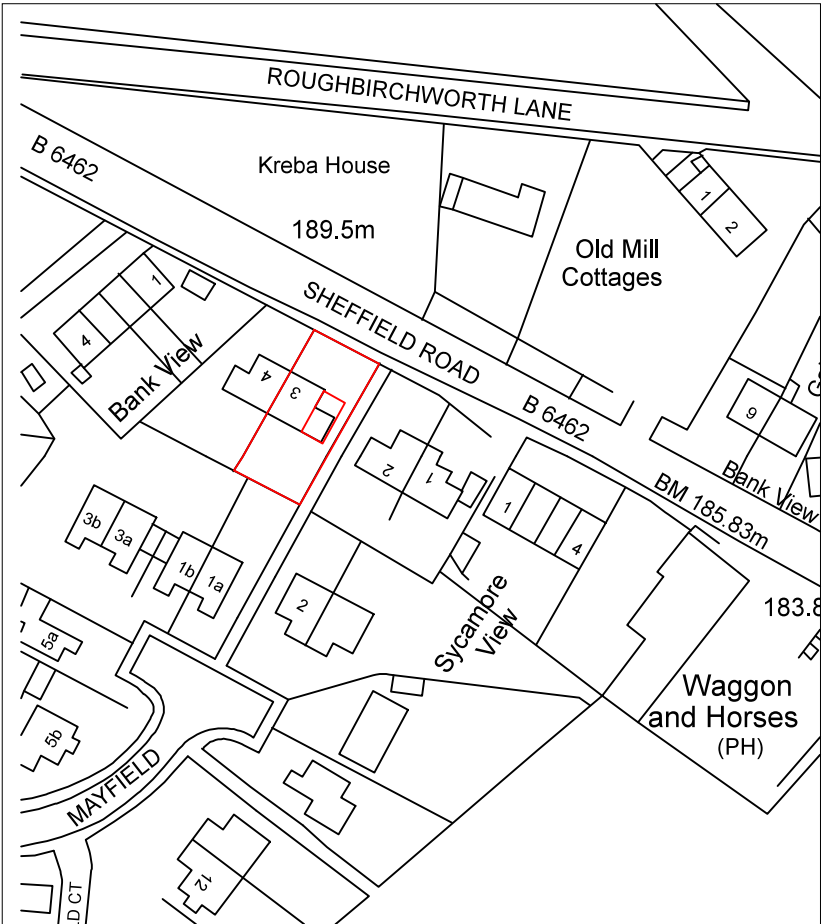


Drawing No.	Rev No.
MNS001 -001	A

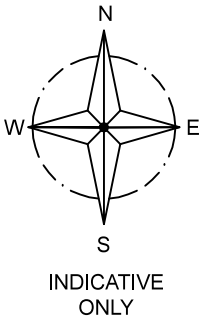

LOCATION PLAN
SCALE 1:1250 AT A3

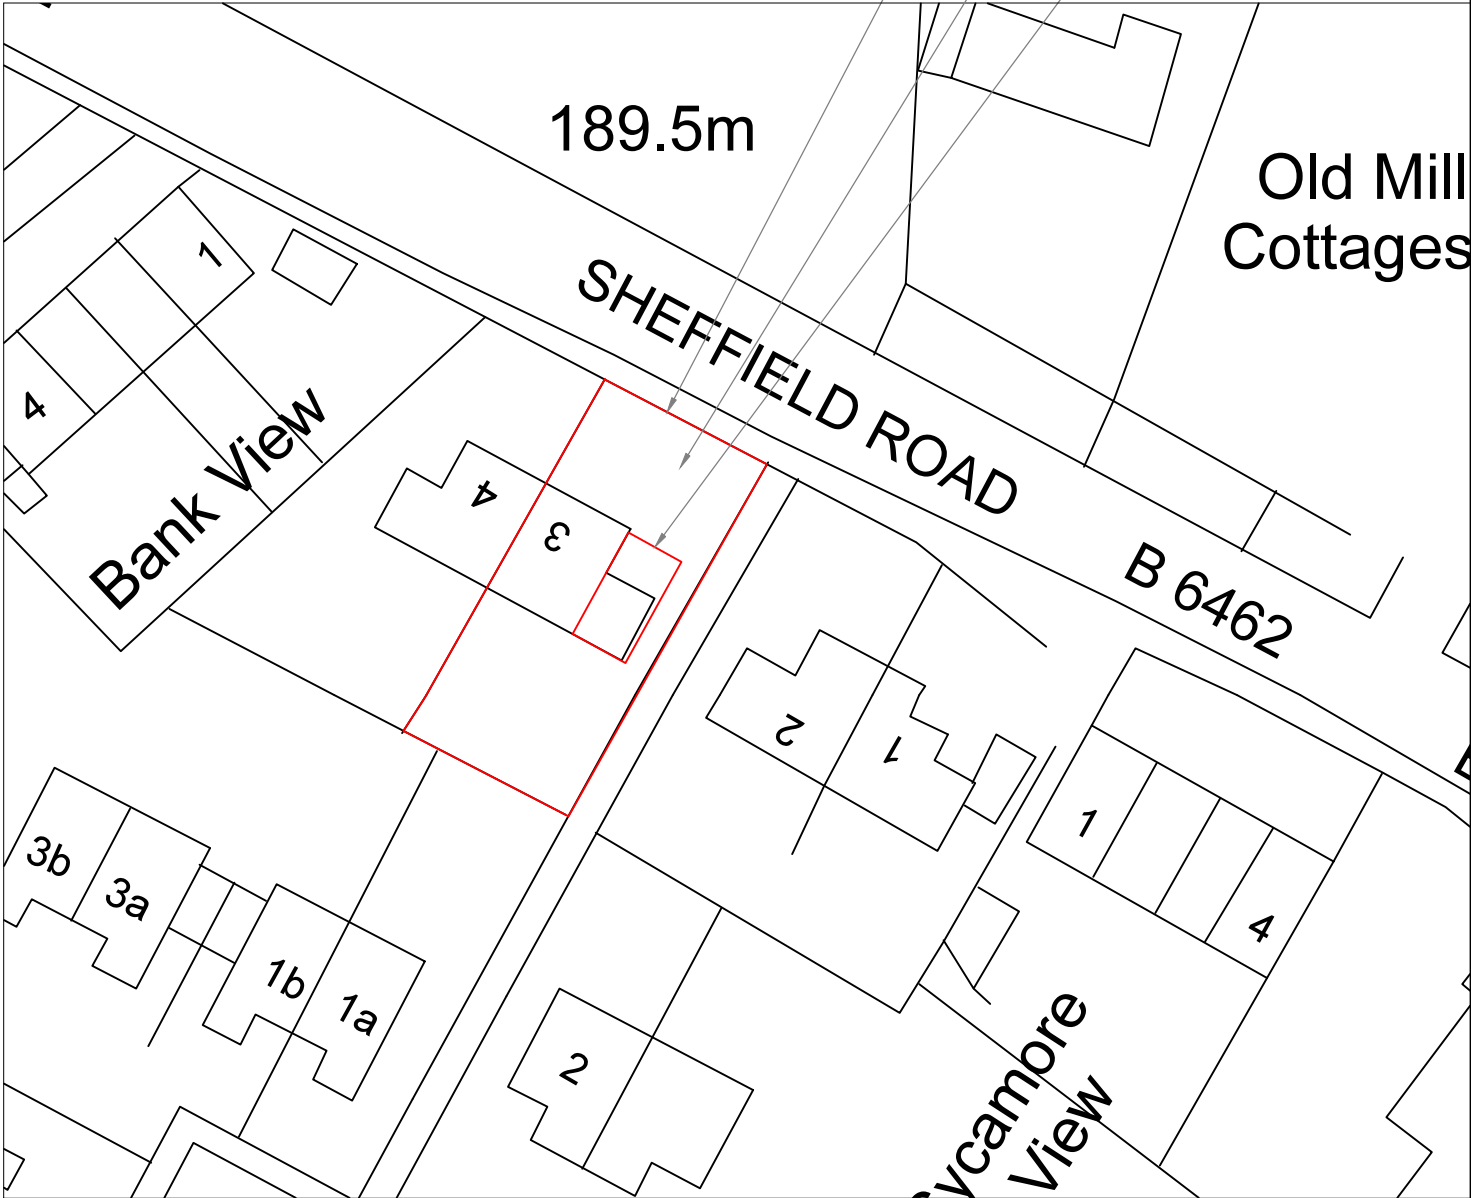

SITE PLAN
SCALE 1:500 AT A3

DO NOT SCALE: Contractor to check all dimensions and report any omissions or errors

NOTES

A	Size reduced	JRB			03/08/18
Rev	Description	By	Chk	App	Date

JRB DESIGNS Ltd
1 Saville Road
Cudworth
Barnsley
S72 8LT
Tel: 01226 383542
Fax: 01226 380078
Mob: 07970 541192
Email: john@jrbdesigns.co.uk

This drawing is copyright. © jrbdesigns Ltd.

Client

N STAFFORD

Drawing Title

SITE PLANS

Address

3 SHEFFIELD ROAD
OXSPRING
SHEFFIELD
S36 8YQ

Project Title:

PROPOSED TWO STOREY
SIDE EXTENSION

Purpose of Issue:

PLANNING

Drawing Status

FIRST ISSUE

Scale at A3 AS SHOWN	Drawn By JRB	Date 23/04/2018
Checked By	Date 23/04/2018	Approved By Date 23/04/2018

Project No. MNS001	Drawing No. 001	Revision A
-----------------------	--------------------	---------------

APPROVAL ☒ INFORMATION ☐ TENDER ☐ CONTRACT ☐ CONSTRUCTION ☐