




LOCATION PLAN
1:1000@A1

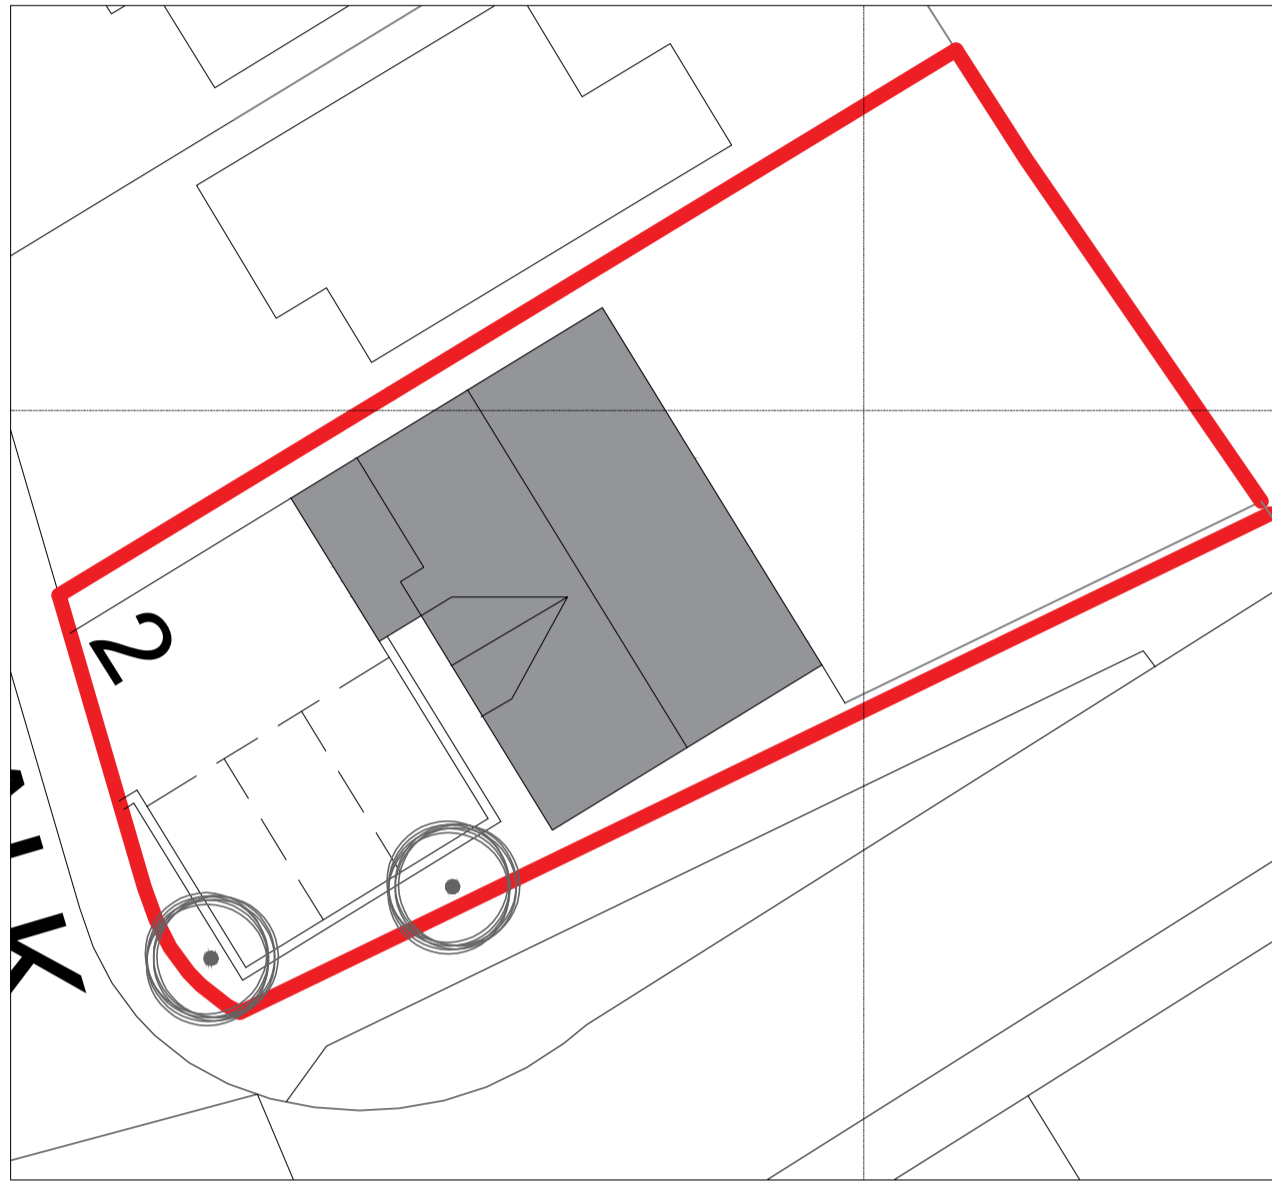

SITE PLAN
1:200@A1

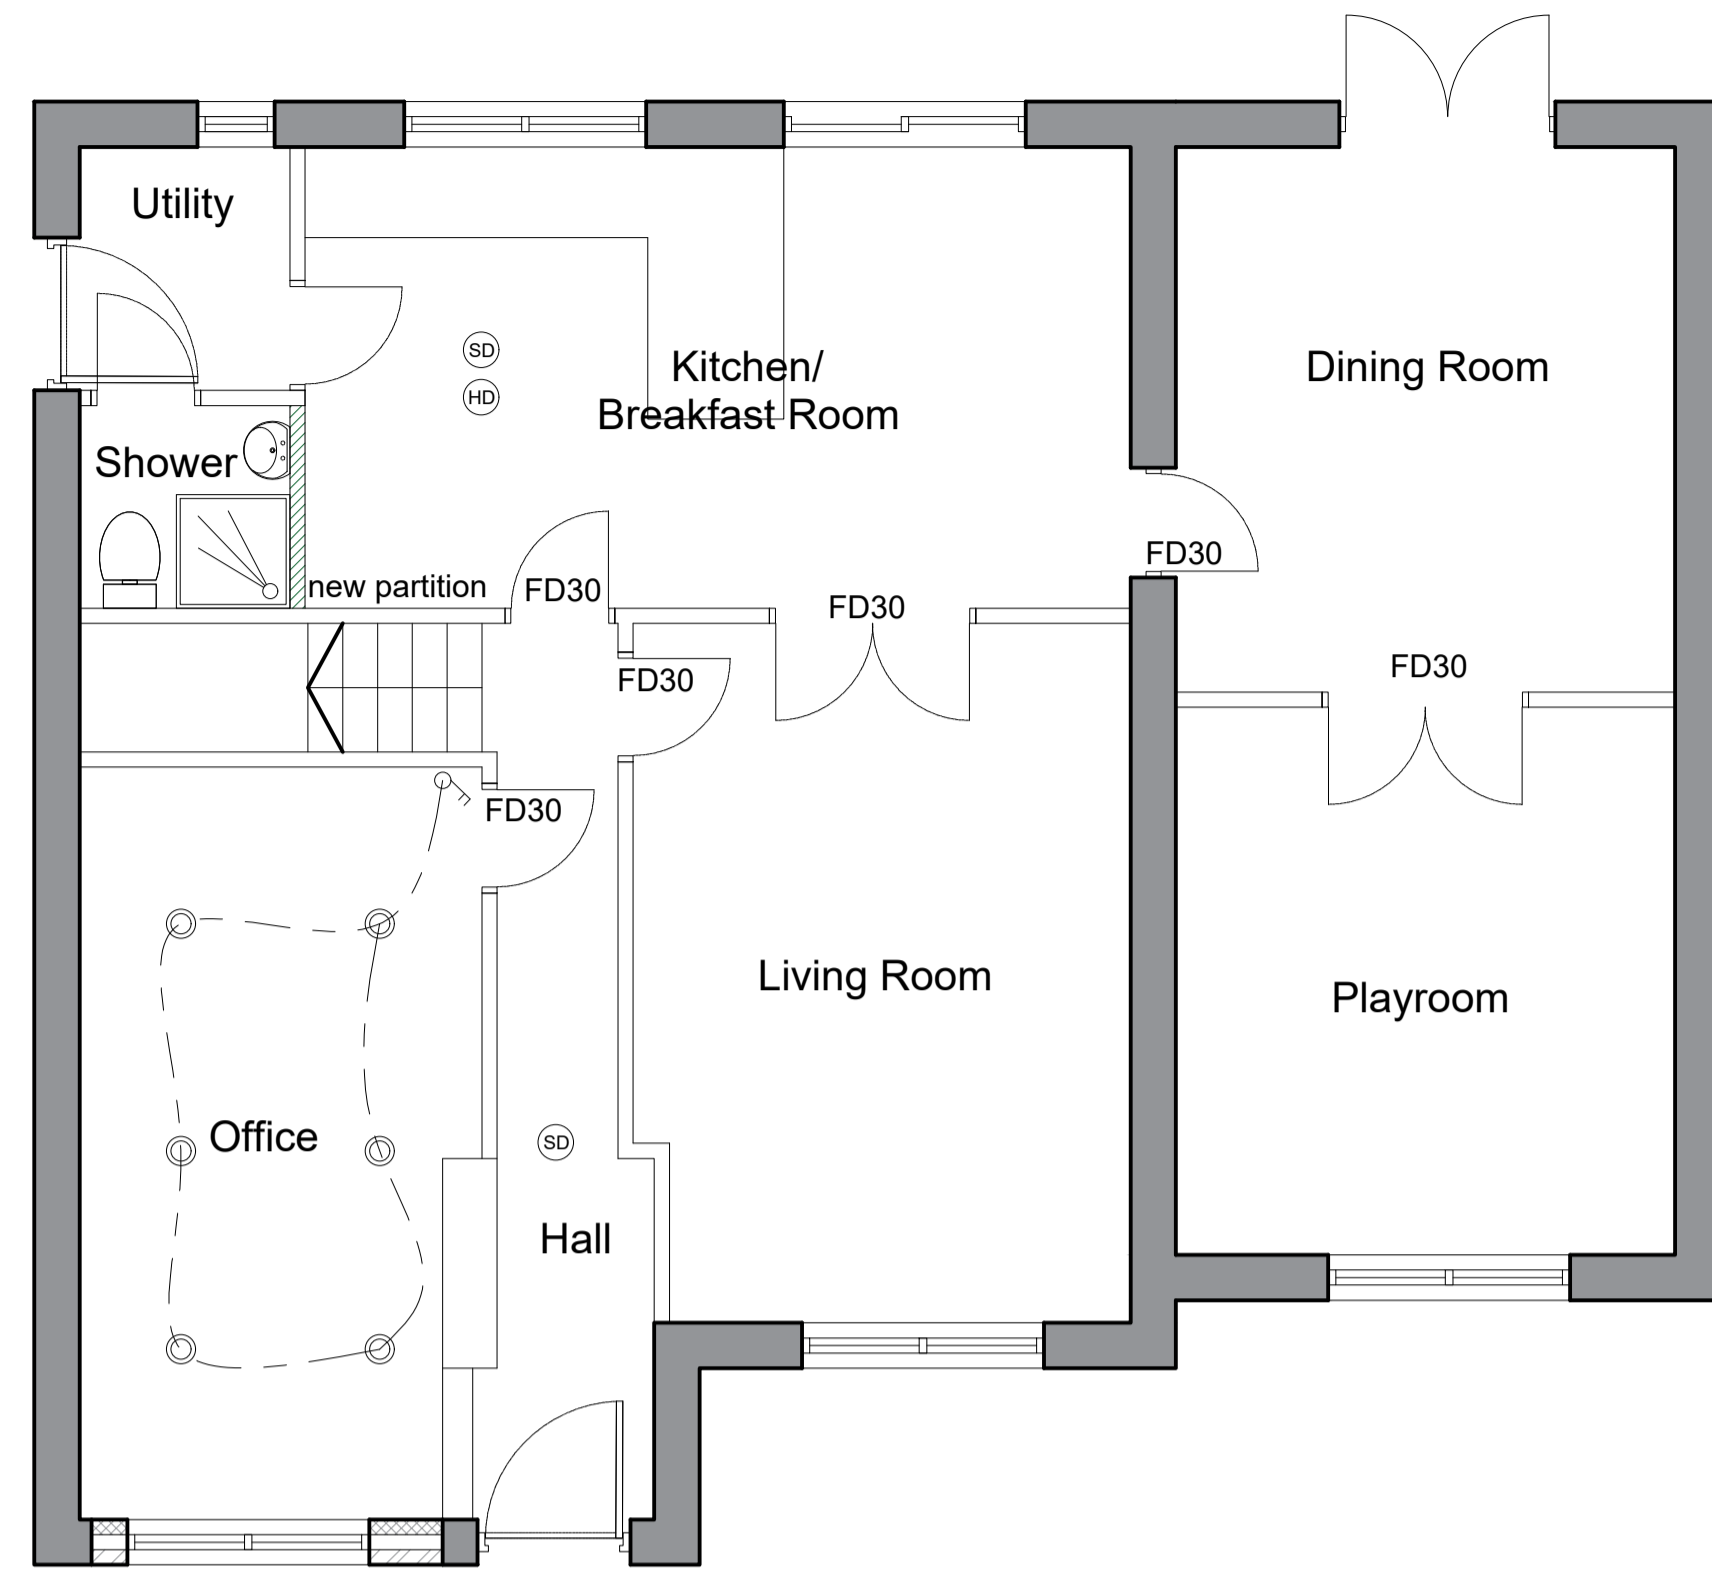

PROPOSED LAYOUT
Ground Floor
1:50@A1

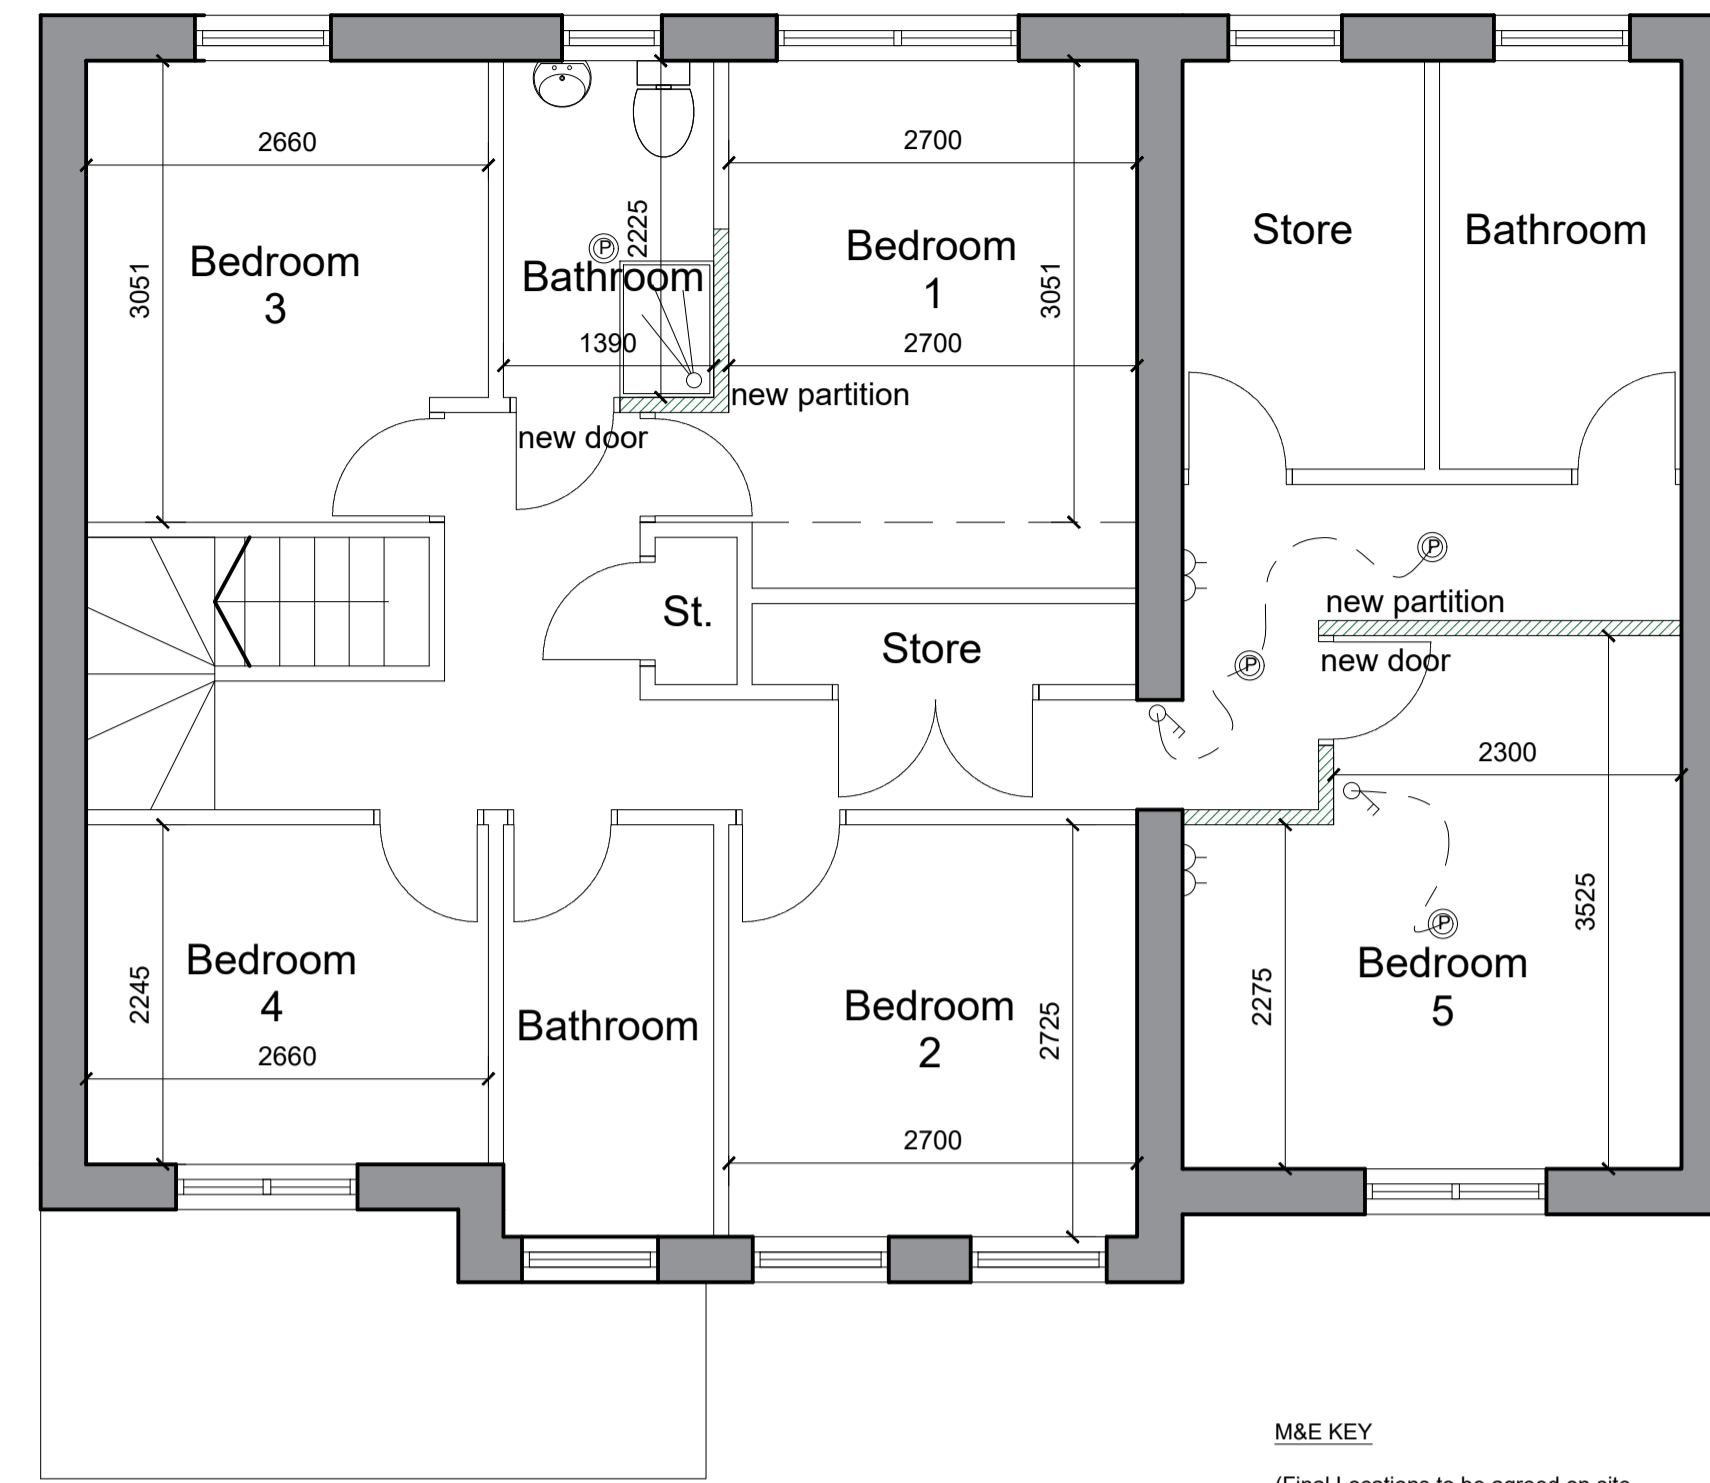

PROPOSED LAYOUT
First Floor
1:50@A1

- M&E KEY**
(Final Locations to be agreed on site with electrician):
- double socket
 - External double socket
 - two way switch
 - External Light (location to be agreed)
 - LV Downlighter
 - Smoke Detector
 - Heat Detector
 - Pendant Light



PROPOSED ELEVATION
Front
1:50@A1

Notes: Unless indicated, this drawing is for information only. Do not scale, use figured dimensions only. All dimensions to be checked on site.	Revisions:	Check:
	Date: Rev: Note:	
0		
Drwg. original size: A1		

elevens2architects
 elevens2architects
 30 The Fairway
 Pudsey
 Leeds LS28 7RE
 T: +44(0)7958738229
 E: leeds@elevens2architects.co.uk
 W: elevens2architects.co.uk

Project: 2 WOOD WALK
 Royston
 Drawing Title: Proposed Planning Information
 Scale: As shown 1:50@A1
 Drwg. Created: 20.07.20

Drwg. No:	0169_WOOD_101
Status:	Planning (*)
Revision:	A