



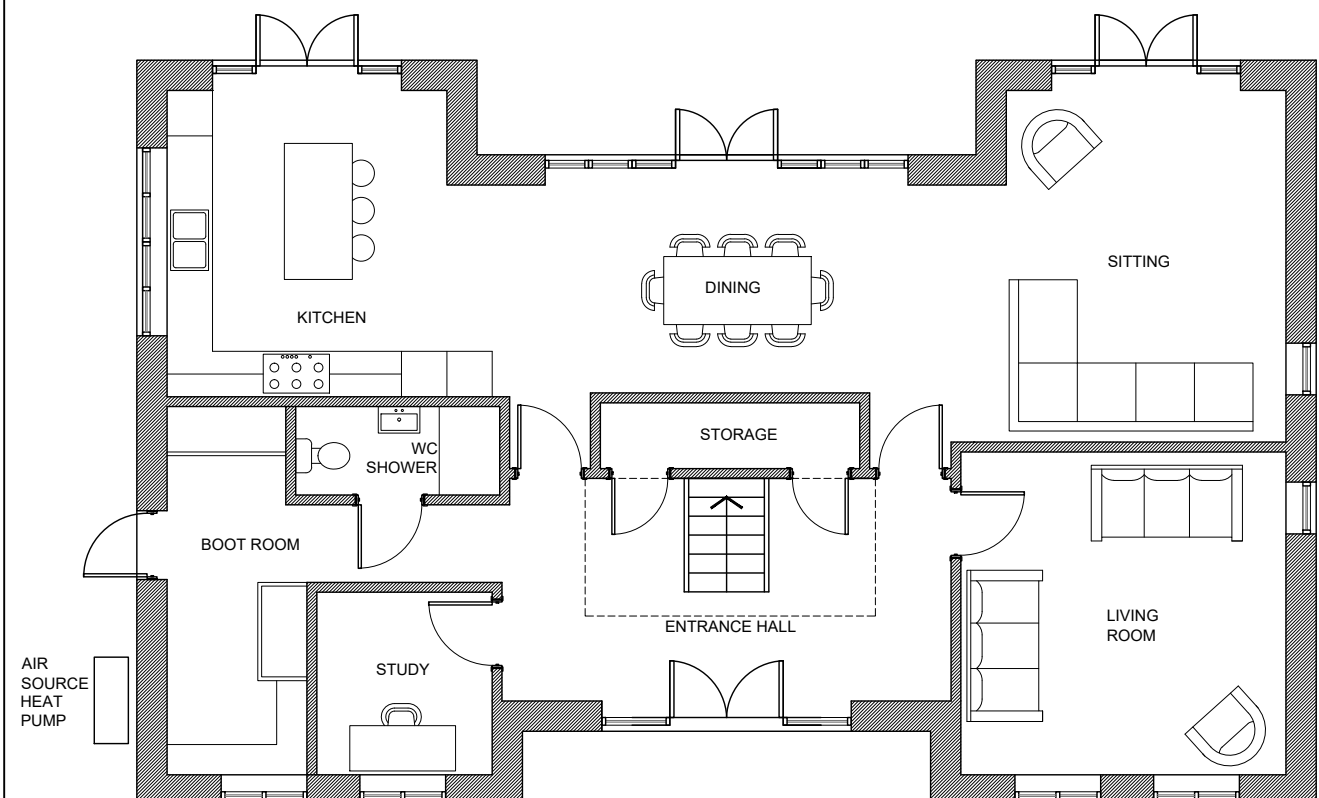


GROUND FLOOR PLAN
GIA - 118 sq.m
GEA - 140 sq.m

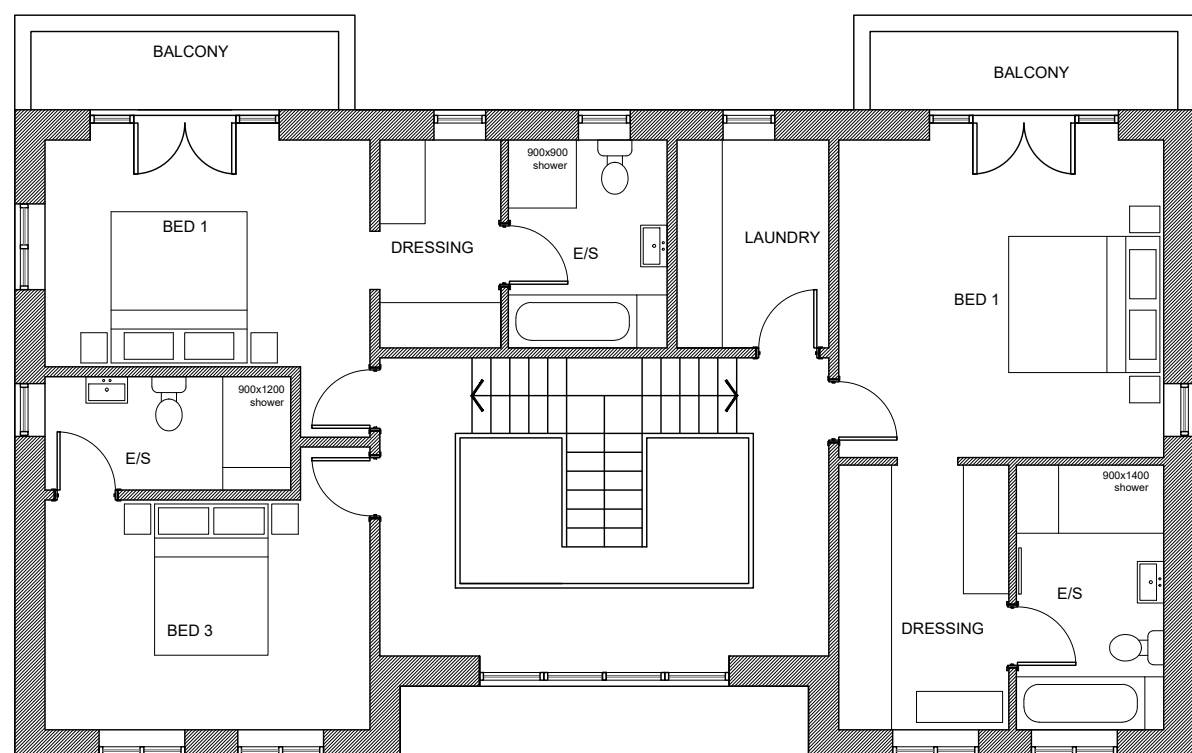


FIRST FLOOR PLAN
GIA - 118 sq.m
GEA - 129 sq.m

OVERALL GEA 269 sq.m

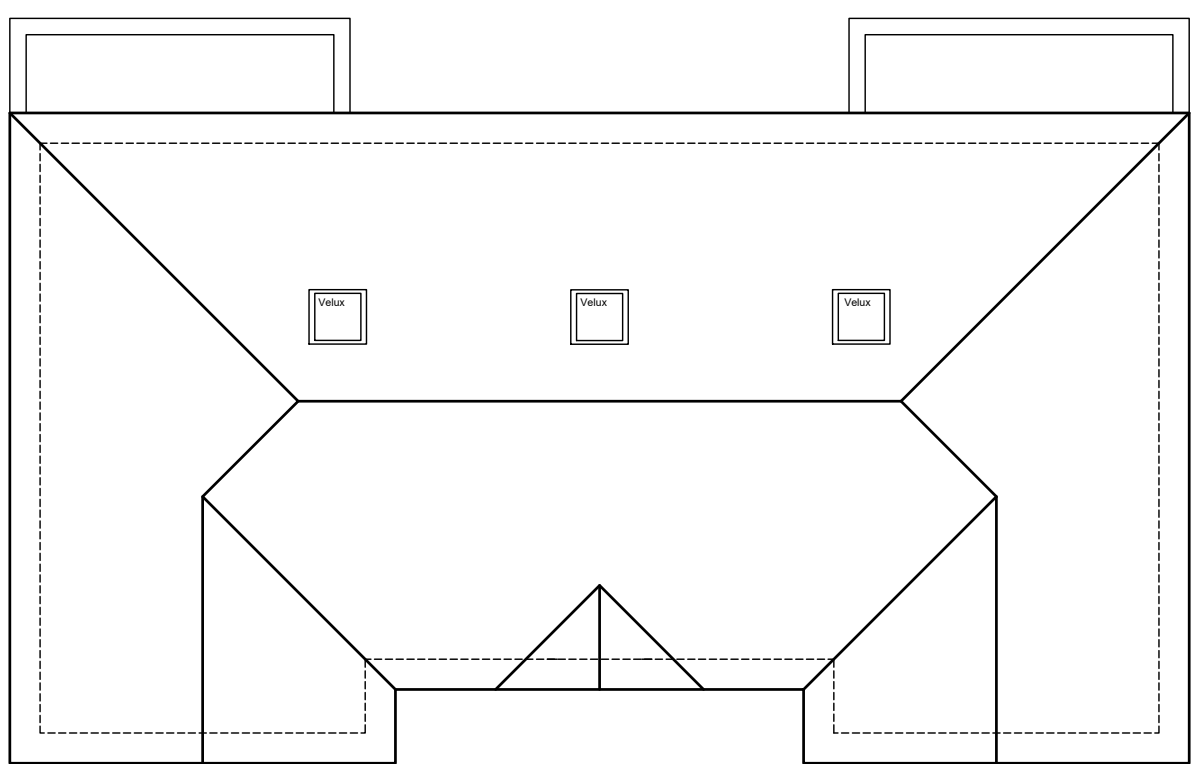

ROOF PLAN

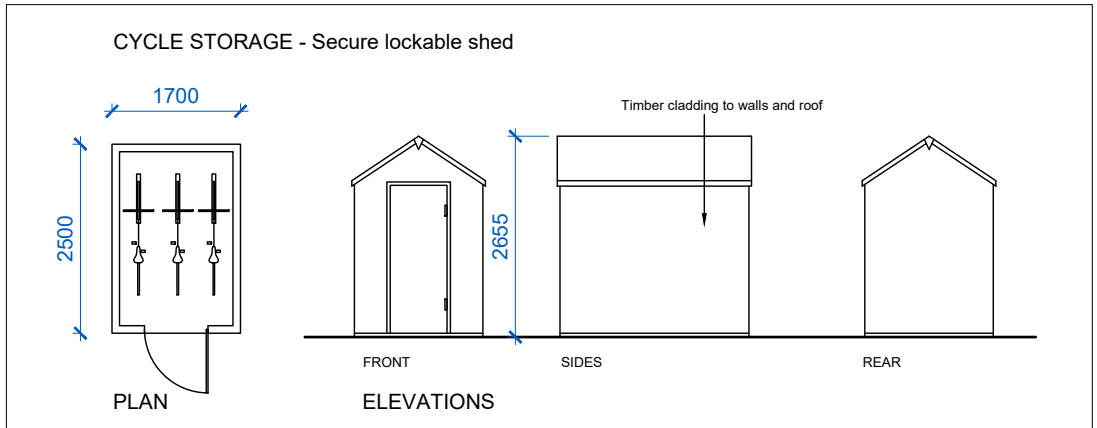

 Prism Agriculture Ltd	Project Address 81 Swallow Hill Road Mapplewell, South Yorkshire				
	Client Mr P Needham				
	Project Proposed New Dwelling				
	Drawing Proposed Plans				
DRAWING NO. 400-FP-10	SCALE 1:100 @ A3	DRAWN AR	CHECK TW	DATE Sept 2024	REVISION A