




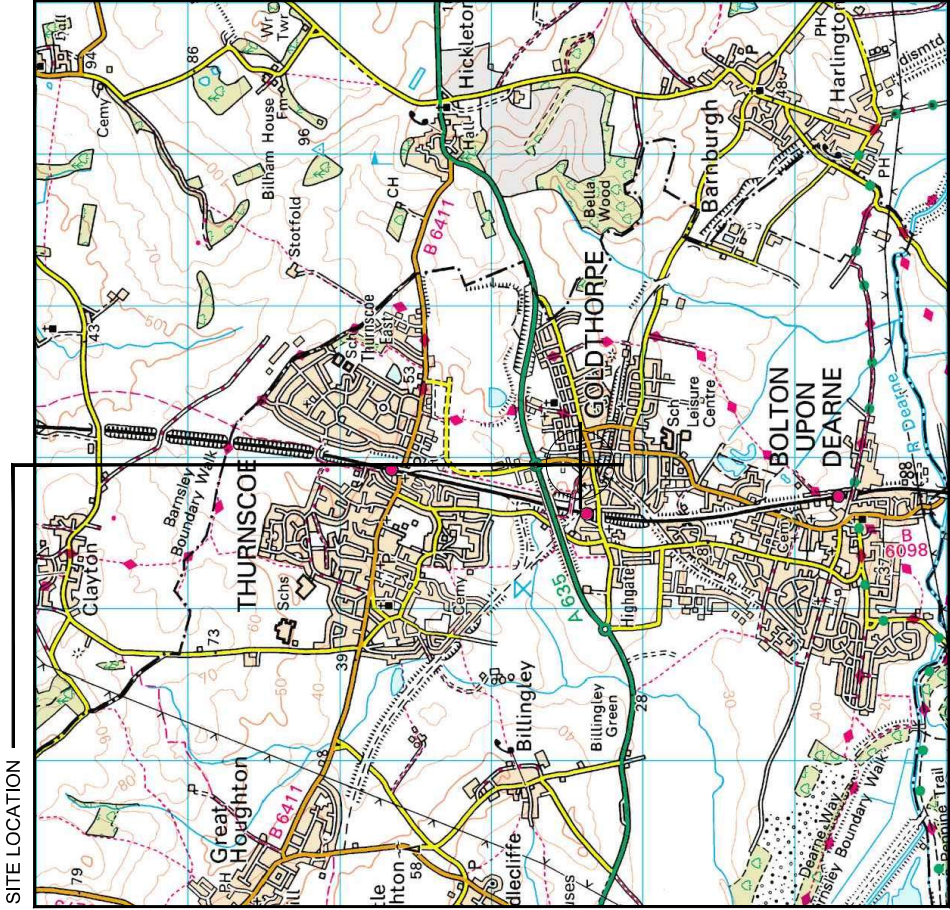

Reproduced by permission of Ordnance Survey on behalf of the Controller of Her Majesty's Stationary Office
All rights reserved. © Crown Copyright licence no. 100022432

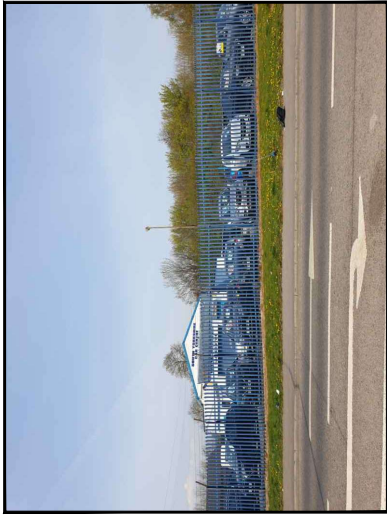

SITE PHOTOGRAPH

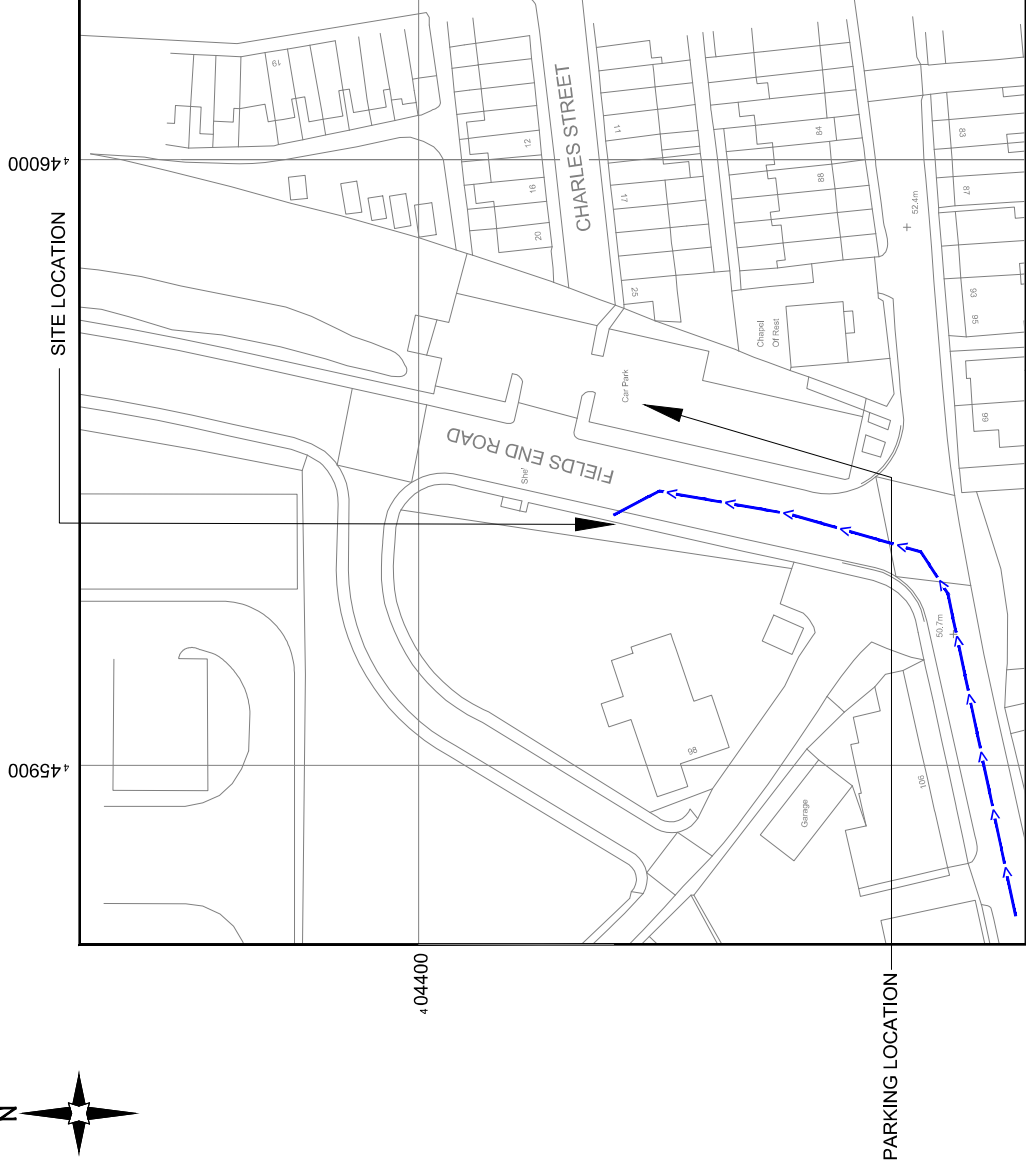

Reproduced by permission of Ordnance Survey on behalf of
the Controller of Her Majesty's Stationary Office
All rights reserved. © Crown Copyright licence no. 100022432



GOOGLE MAPS QR CODE

GOOGLE MAPS - <https://goo.gl/maps/qfC1Bve57HhNitaL9>

STREETVIEW - <https://goo.gl/maps/Vwta3htjzYC2hBjF7>

NOTES:

1. ALL DIMENSIONS IN MM UNLESS OTHERWISE NOTED.

Access Route To Site:

[illegible]

Hutchison 3G UK Limited
Star House, 20 Grenfell Road
Maidenhead, SL6 1EH
Tel: 01628 765 000
Fax: 01628 765 001

H3G Base Station Information Line:
0845 6043000
Available 8am-8pm Monday to Friday

Design Consultant & Principal Contractor:



Great British Communications
Lapwing House, Block 3 Forward Point,
Tan House Lane, Widnes, Cheshire, WAB 0SL
t. 44 (0)151 420 4128
www.gbcservices.co.uk

Site Name:

FIELDS END ROAD

3UK Cell ID:

BAR16961

Address:

**FIELDS END ROAD
GOLD THORPE
SOUTH YORKSHIRE
S63 9LX**

Title:

002 SITE LOCATION PLAN

Project:

H3G UNILATERAL SW

Purpose of Issue:


PLANNING

--	--


Site ID:
BAR16961

Drawing No:

BAR16961_PLANNING_REV_A

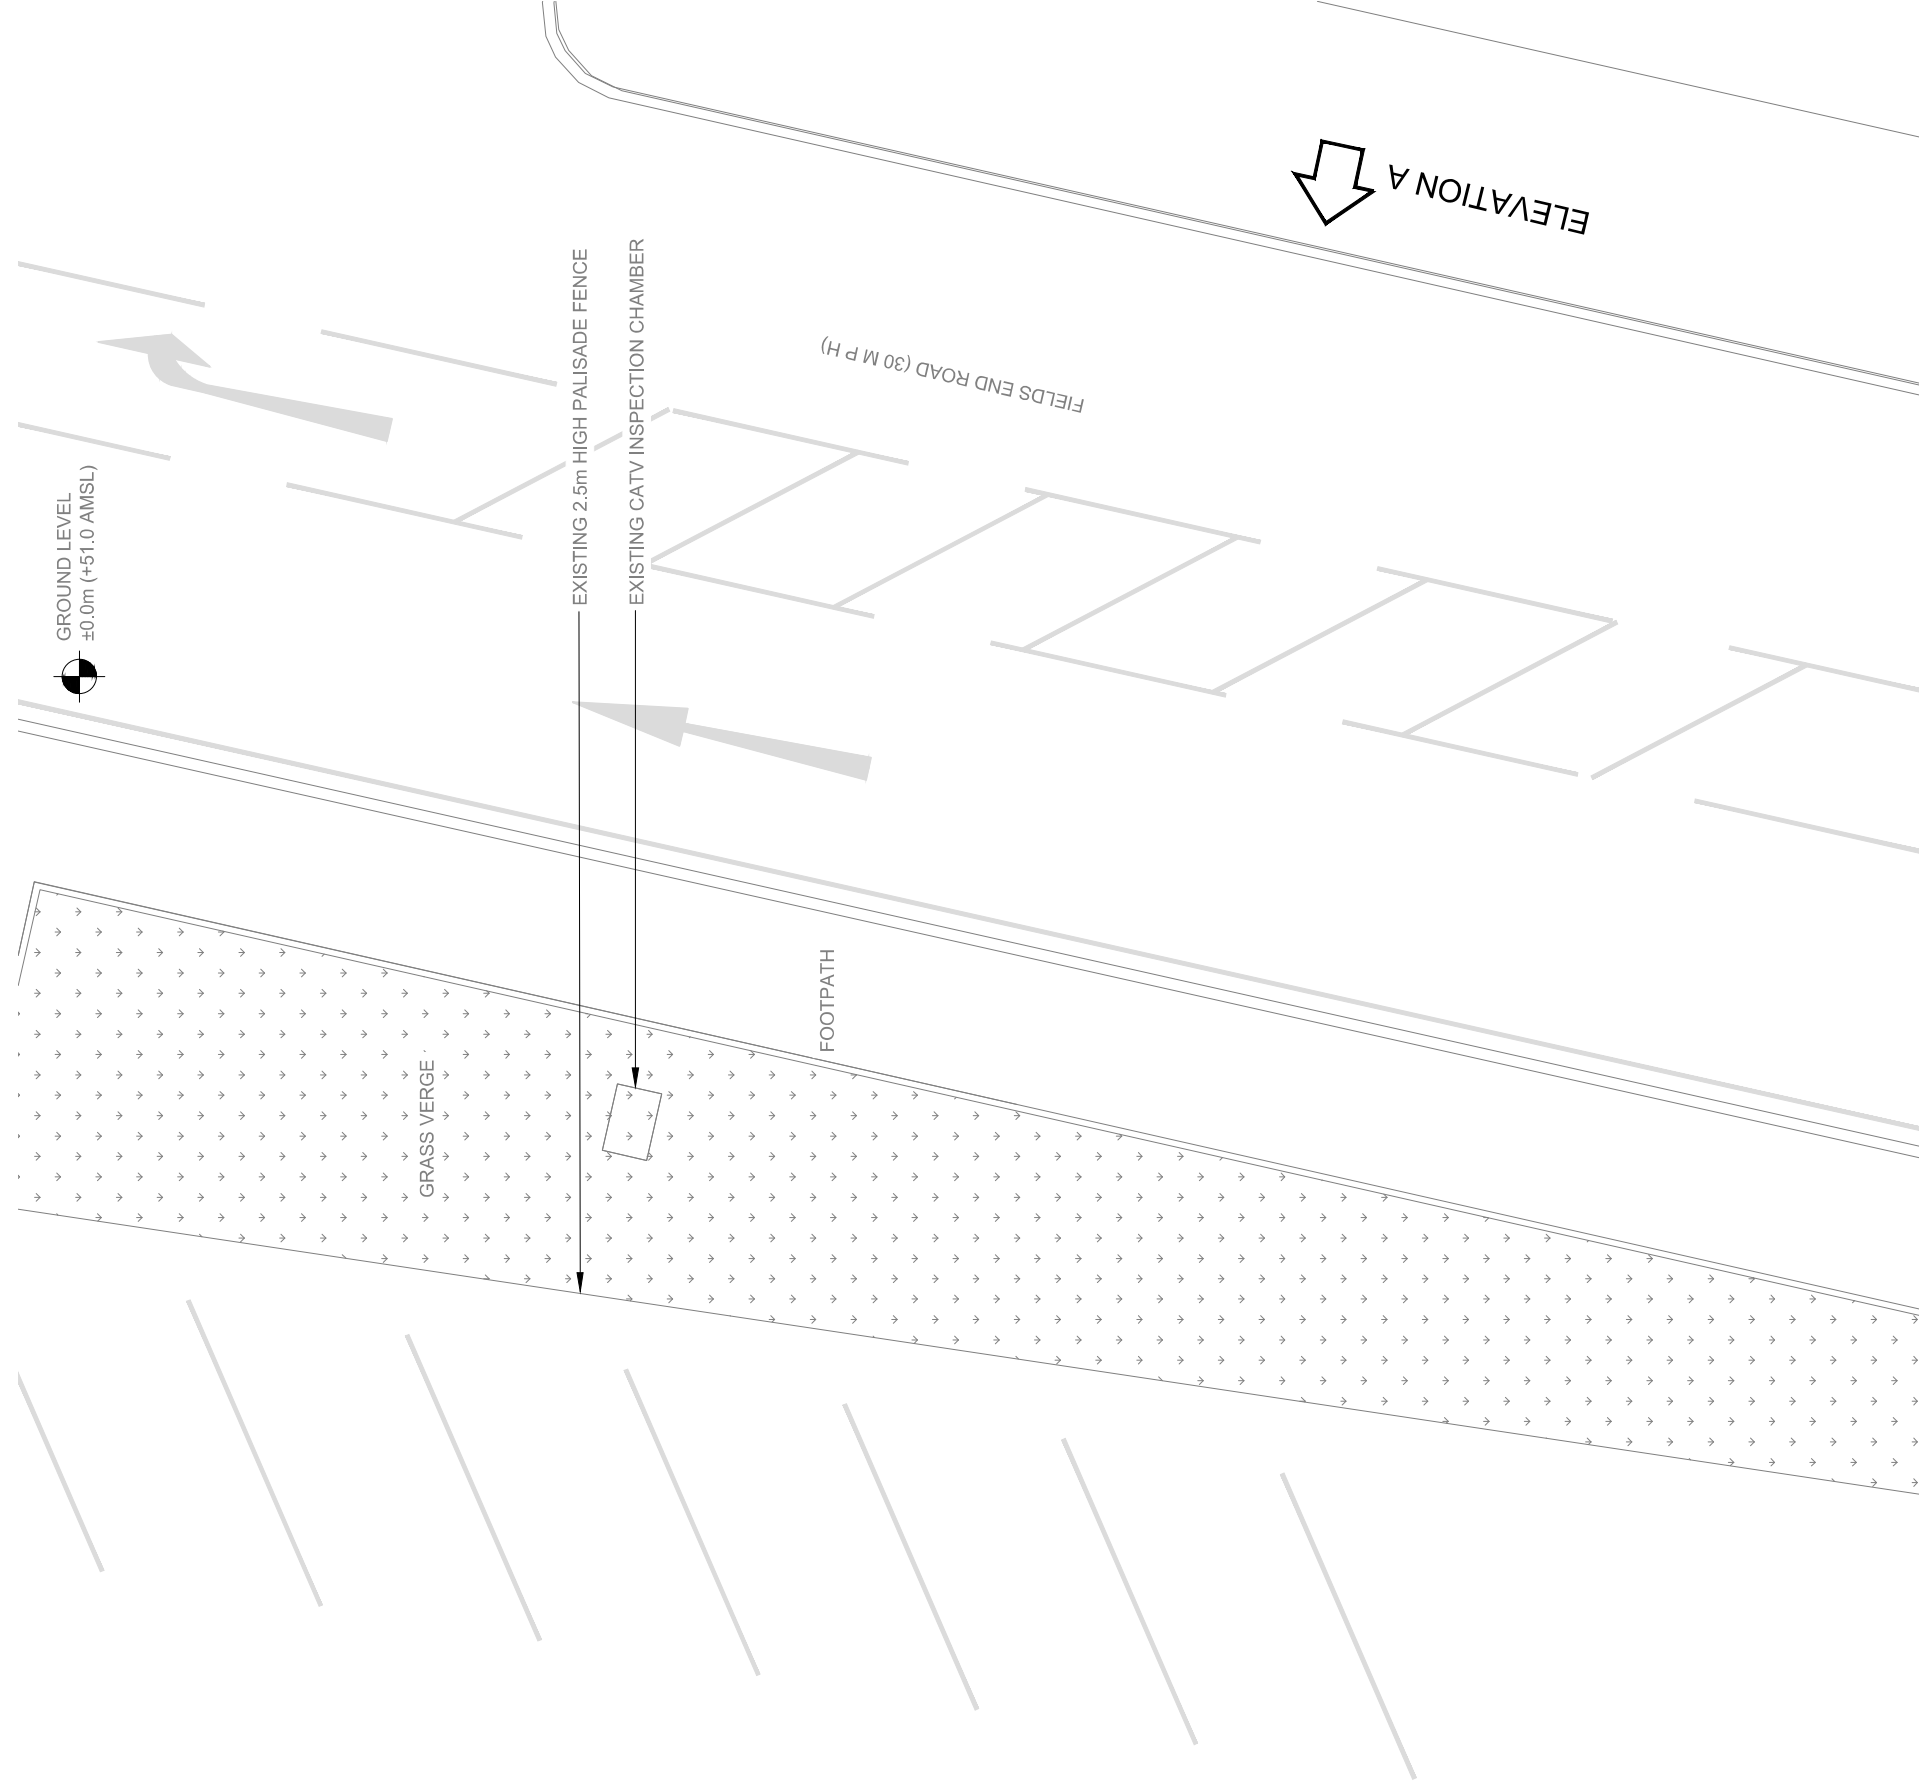

EXISTING SITE PLAN

 

NOTES:

- 1. ALL DIMENSIONS IN MM UNLESS OTHERWISE NOTED.

CAR SALES
CAR PARK

FOOTPATH

GRASS VERGE


EXISTING 2.5m HIGH PALISADE FENCE

EXISTING CATV INSPECTION CHAMBER

FIELDS END ROAD (30 M P H)

ELEVATION A

REV	MODIFICATION	BY	CH	DATE
A	Issued for Planning	JEM	RB	04.05.21

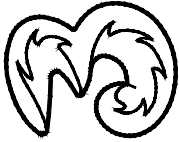

Hutchison 3G UK Limited
Star House, 20 Grenfell Road
Maldenhead, SL0 1EH
Tel: 01628 765 000
Fax: 01628 765 001


H3G Base Station Information line:
0845 6043000
Available 8am-8pm Monday to Friday

Design Consultant & Principal Contractor:





Great British Communications
Star House, 20 Grenfell Road
Maldenhead, SL0 1EH
Tel: 01628 765 000
Fax: 01628 765 001
t. 44 (0)151 420 4128
www.gbcservices.co.uk

Site Name:	FIELDS END ROAD
3UK Cell ID:	BAR16961
Address:	FIELDS END ROAD GOLD THORPE SOUTH YORKSHIRE S63 9LX
Title:	100 EXISTING SITE PLAN
Project:	H3G UNILATERAL SW
Purpose of Issue:	PLANNING
Site ID:	BAR16961
Drawing No:	BAR16961_PLANNING_REV_A
Issue:	A

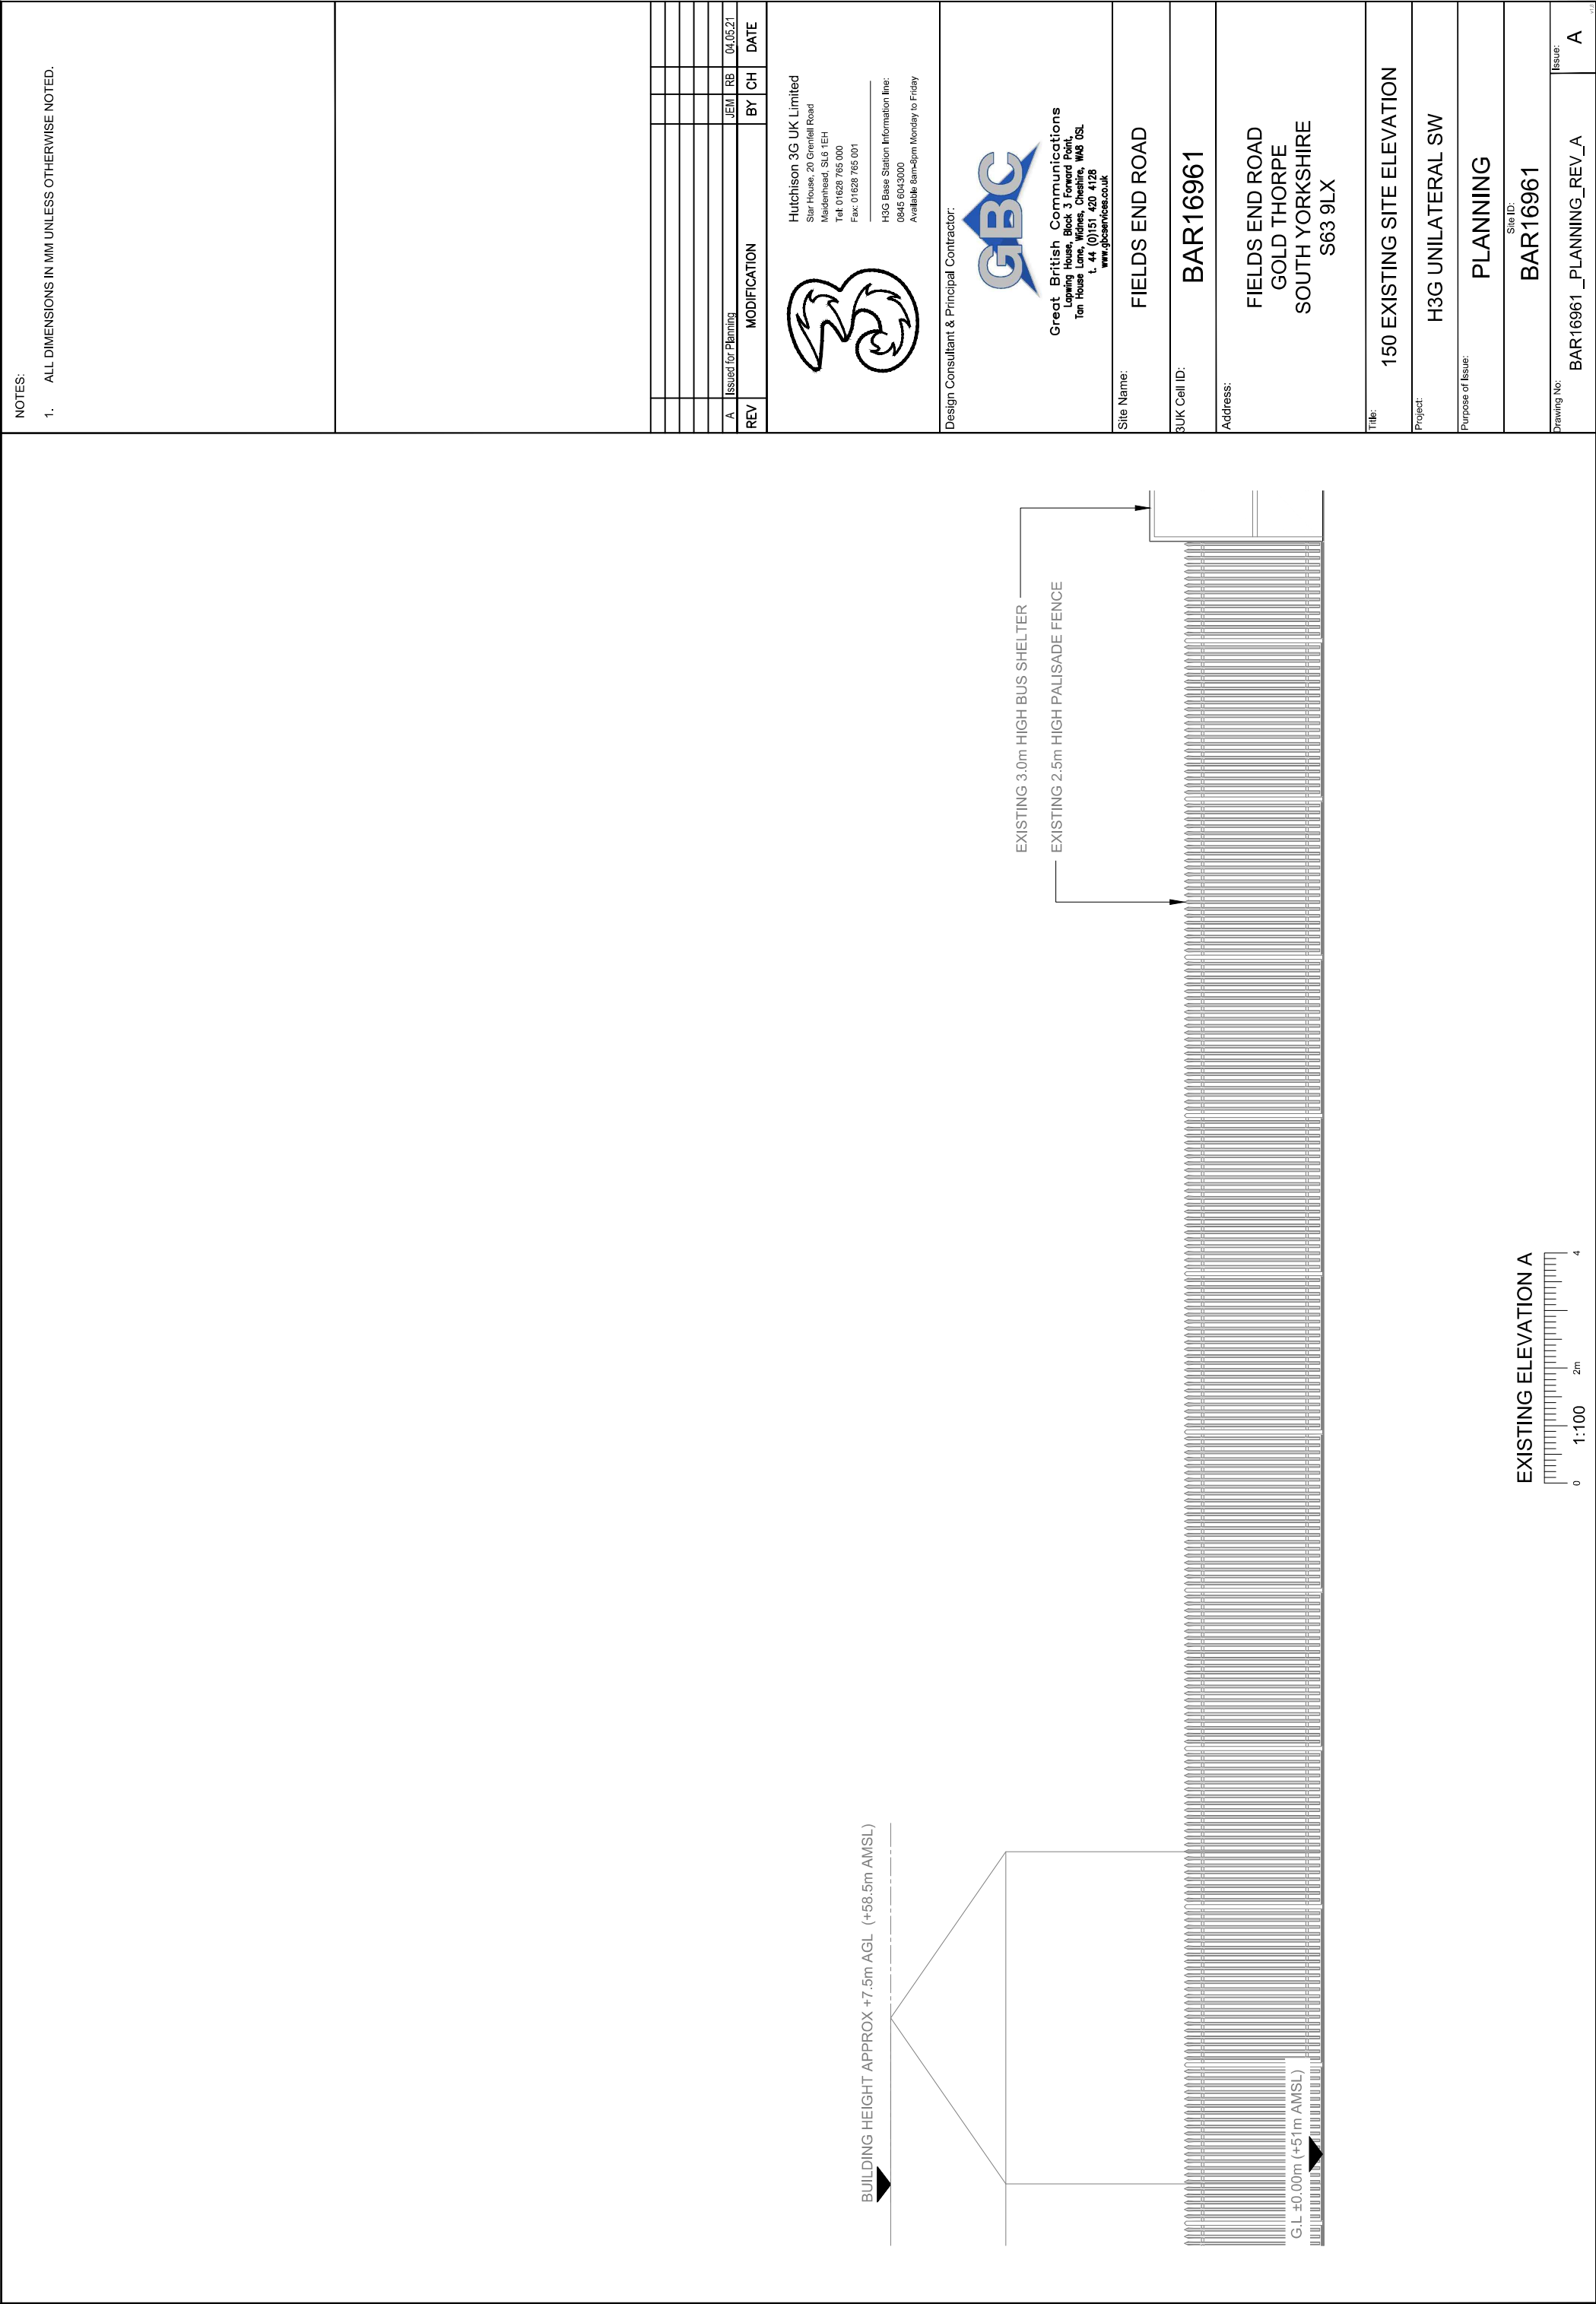

EXISTING ELEVATION A

 

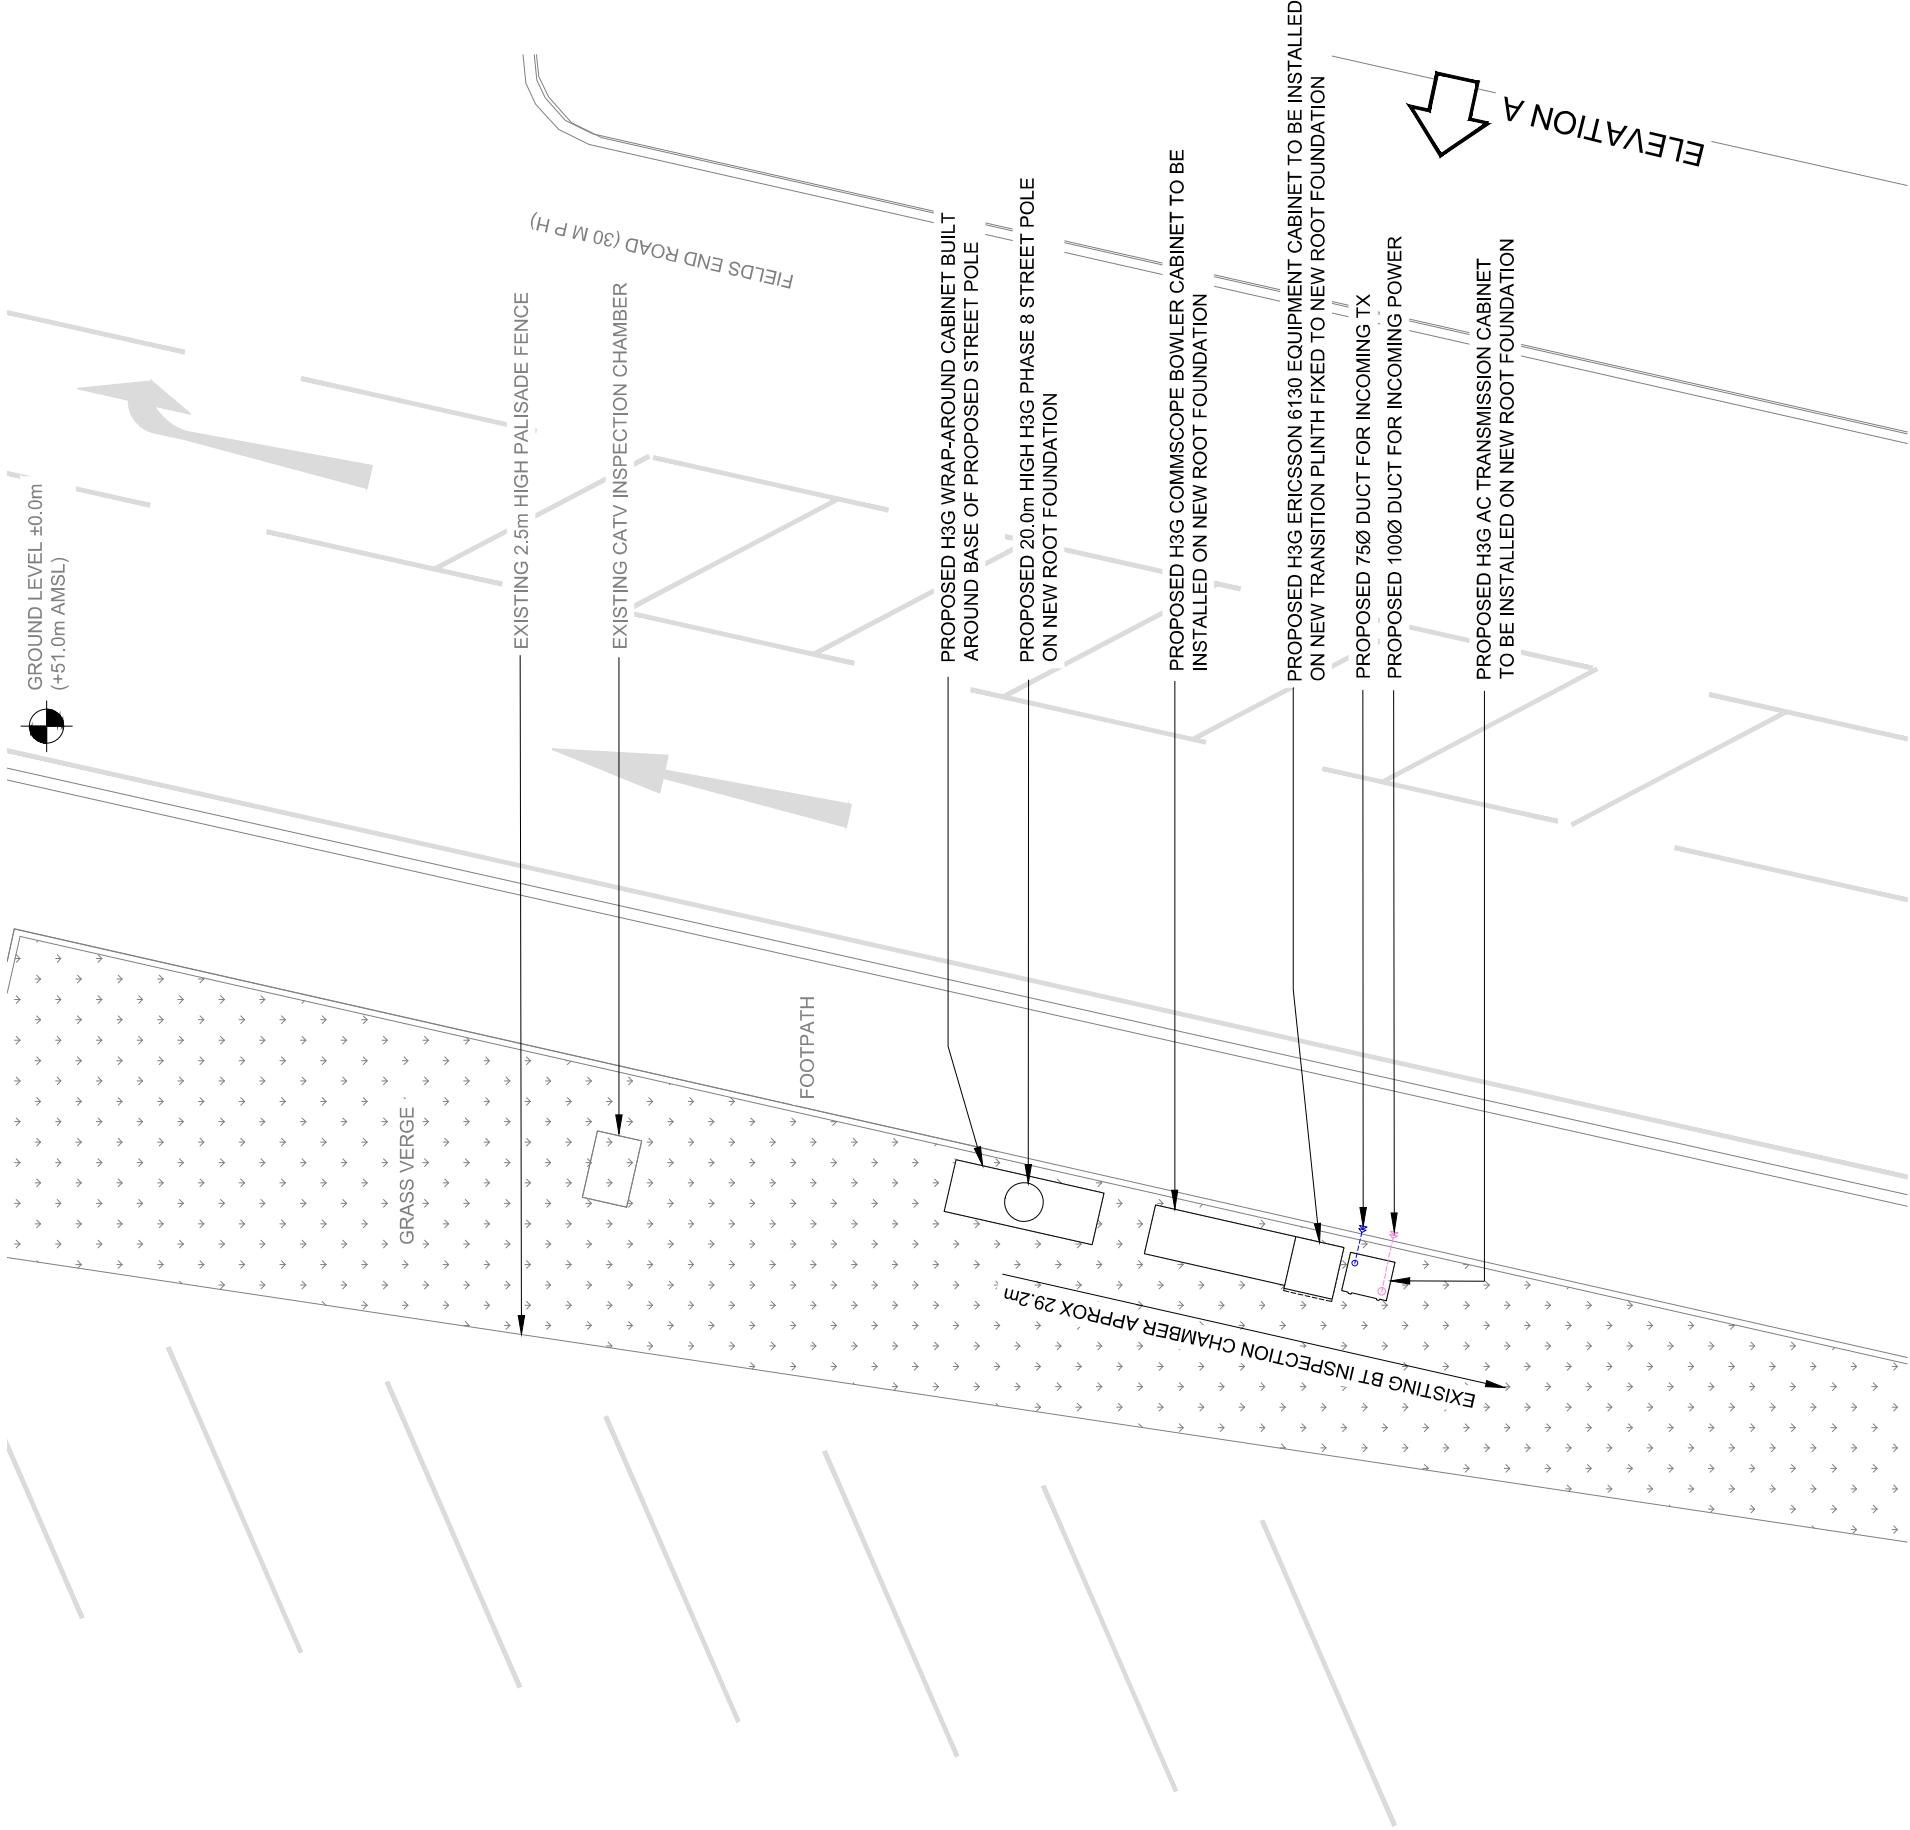

NOTES:
1. ALL DIMENSIONS IN MM UNLESS OTHERWISE NOTED.

REV	MODIFICATION	BY	CH	DATE
A	Issued for Planning	JEM	RB	04.05.21



Hutchison 3G UK Limited
Star House, 20 Grenfell Road
Maidenhead, SL6 1EH
Tel: 01628 765 000
Fax: 01628 765 001


H3G Base Station Information line:
0945 6043000
Available Sat-Sun Monday to Friday

Design Consultant & Principal Contractor:



Grect British Communications
Ten House, Block 3, Ford Road
Ten House Lane, Wides, Cheshire, W8 0SL
t. 44 (0)151 420 4128
www.gbcservices.co.uk

Site Name:	FIELDS END ROAD
3UK Cell ID:	BAR16961
Address:	FIELDS END ROAD GOLD THORPE SOUTH YORKSHIRE S63 9LX
Title:	215 PROPOSED SITE PLAN
Project:	H3G UNILATERAL SW
Purpose of Issue:	PLANNING
Site ID:	BAR16961
Drawing No:	BAR16961_PLANNING_REV_A
Issue:	A

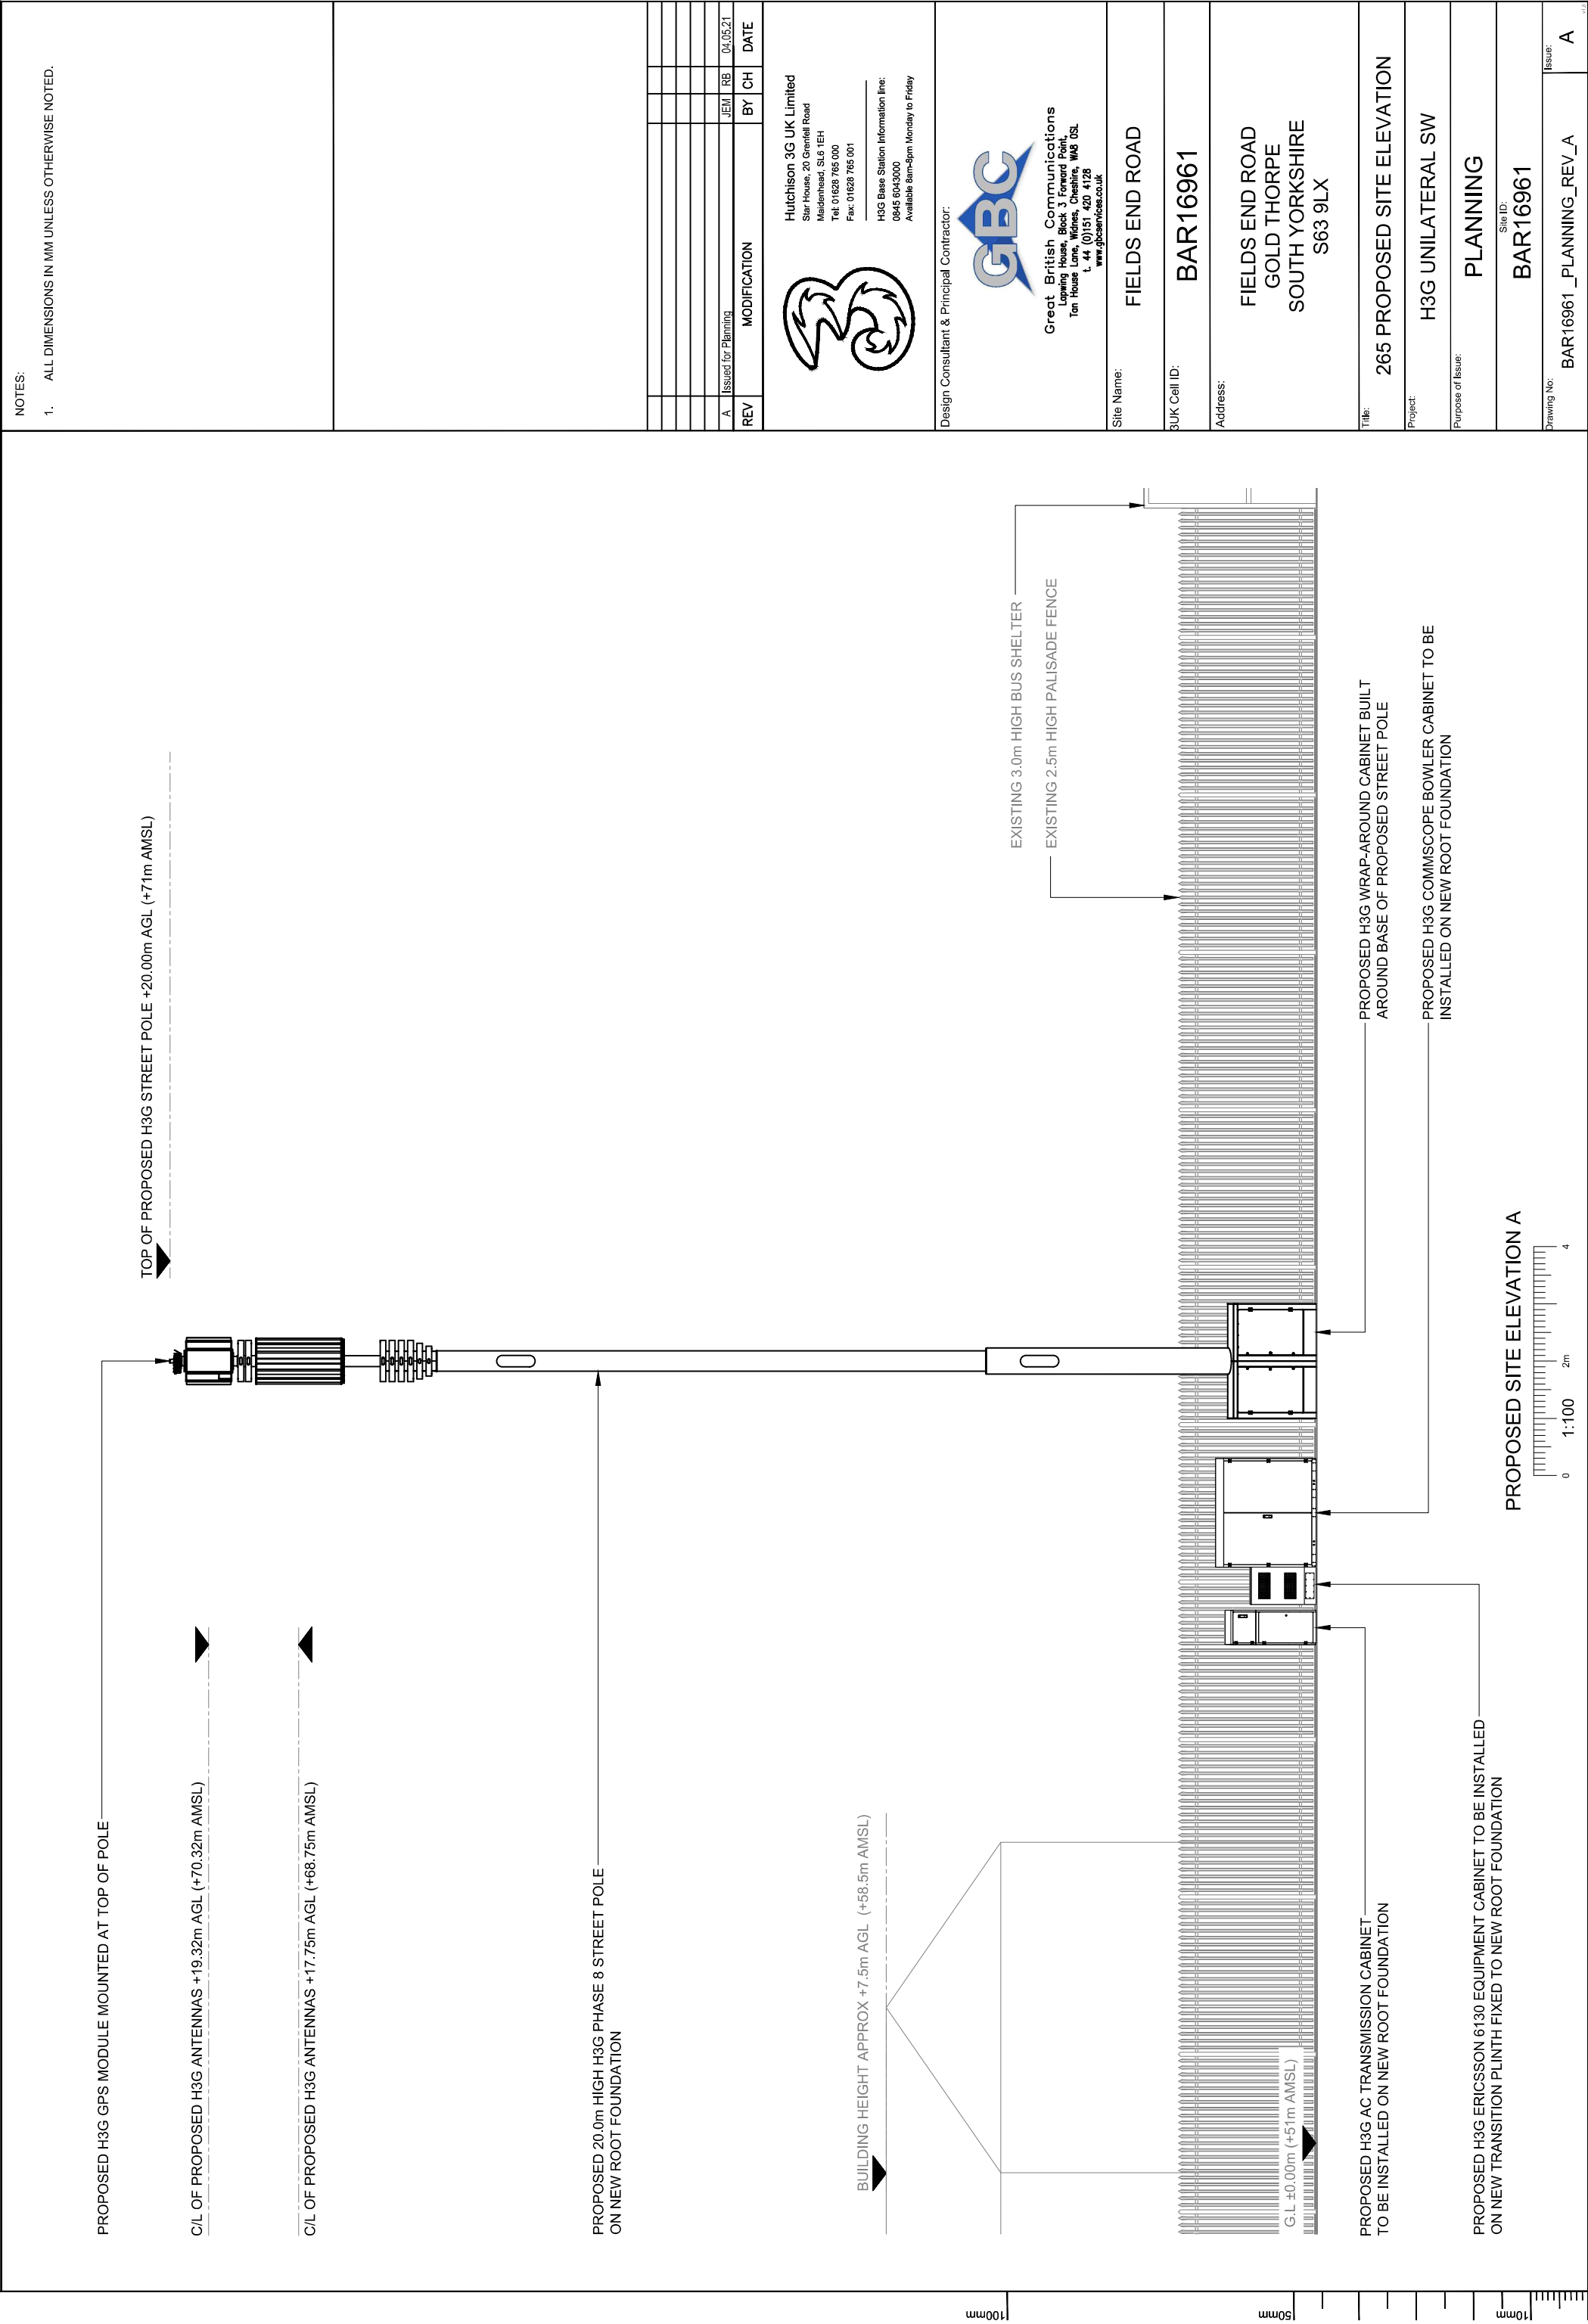

NOTES:
1. ALL DIMENSIONS IN MM UNLESS OTHERWISE NOTED.

REV	MODIFICATION	BY	CH	DATE
A	Issued for Planning	JEM	RB	04.05.21



Hutchison 3G UK Limited
Star House, 20 Grenfell Road
Maldenhead, SL6 1EH
Tel: 01628 765 000
Fax: 01628 765 001
H3G Base Station Information line:
0945 6043000
Available Sat-Sun Monday to Friday

Design Consultant & Principal Contractor:



Great British Communications
Star House, Block 3, Fields Road
Ten House Lane, Wides, Cheshire, W8 0SL
t. 44 (0)151 420 4128
www.gbcservices.co.uk

Site Name:	FIELDS END ROAD
3UK Cell ID:	BAR16961
Address:	FIELDS END ROAD GOLD THORPE SOUTH YORKSHIRE S63 9LX
Title:	265 PROPOSED SITE ELEVATION
Project:	H3G UNILATERAL SW
Purpose of Issue:	PLANNING
Site ID:	BAR16961
Drawing No:	BAR16961_PLANNING_REV_A
Issue:	A