


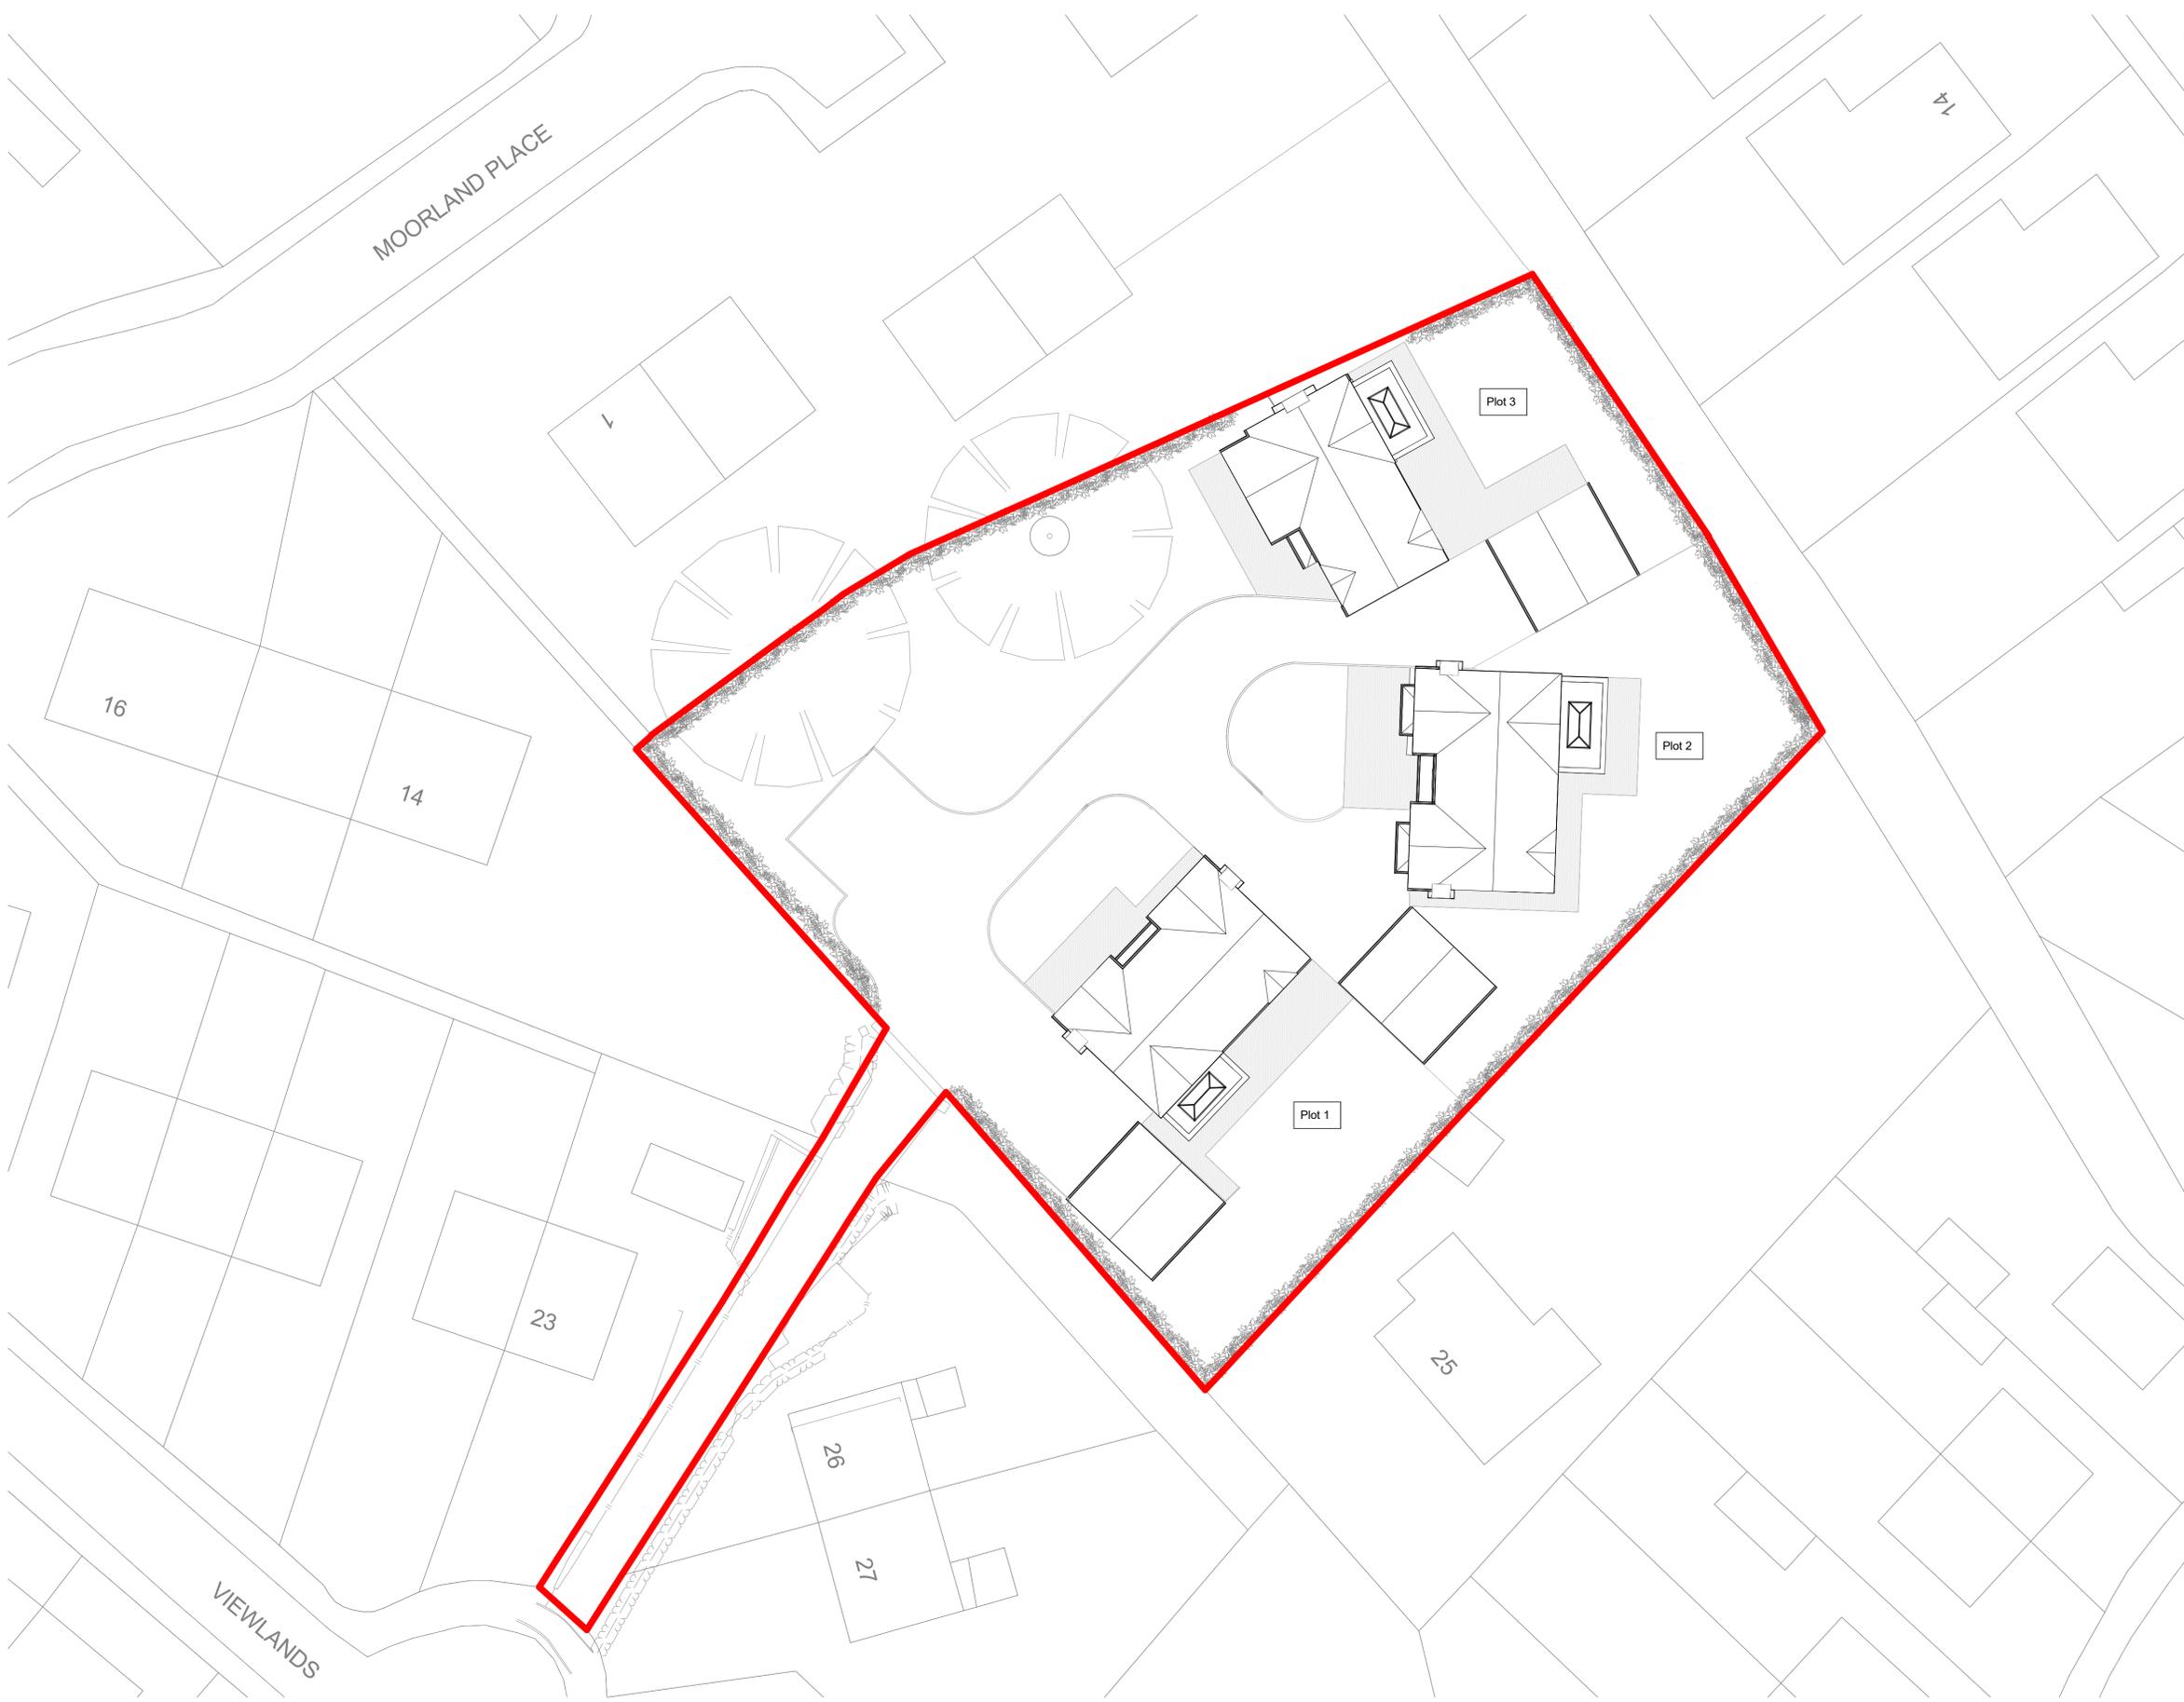

Drawn by:	DK	Date:	08/05/25	Scale:	As Indicated	Sheet:	A1	
Status:	Preliminary	Preparation:	Final	Construction:	Last Issue:			
Date:	08/05/25							
Approved by:	RM							
Revision:	1	Issued For Coordination Following Client Request	Date:	08/05/25	Drawn:	DK	Approved:	RM
	2	Planning Issue	Date:	27/05/25	Drawn:	DK	Approved:	RM



- Site Boundary
- Paving



Client:  
Johnstone Construction Management  
Project:  
The Laurels Development

K & Millar Project Ref:  
0100

Drawing Title:  
Site Plan

Drawing Number:

Project Code	Originator	Volume	Level	File Type	Role	Revision Number
0100	K&M	00	XX	D	A	0101

Status:	Subsity Description:	Revision Description:	Revision:
S1	Review & Comment	PRELIMINARY	2

**Site Plan**  
1 : 200