



REAR ELEVATION 1:50

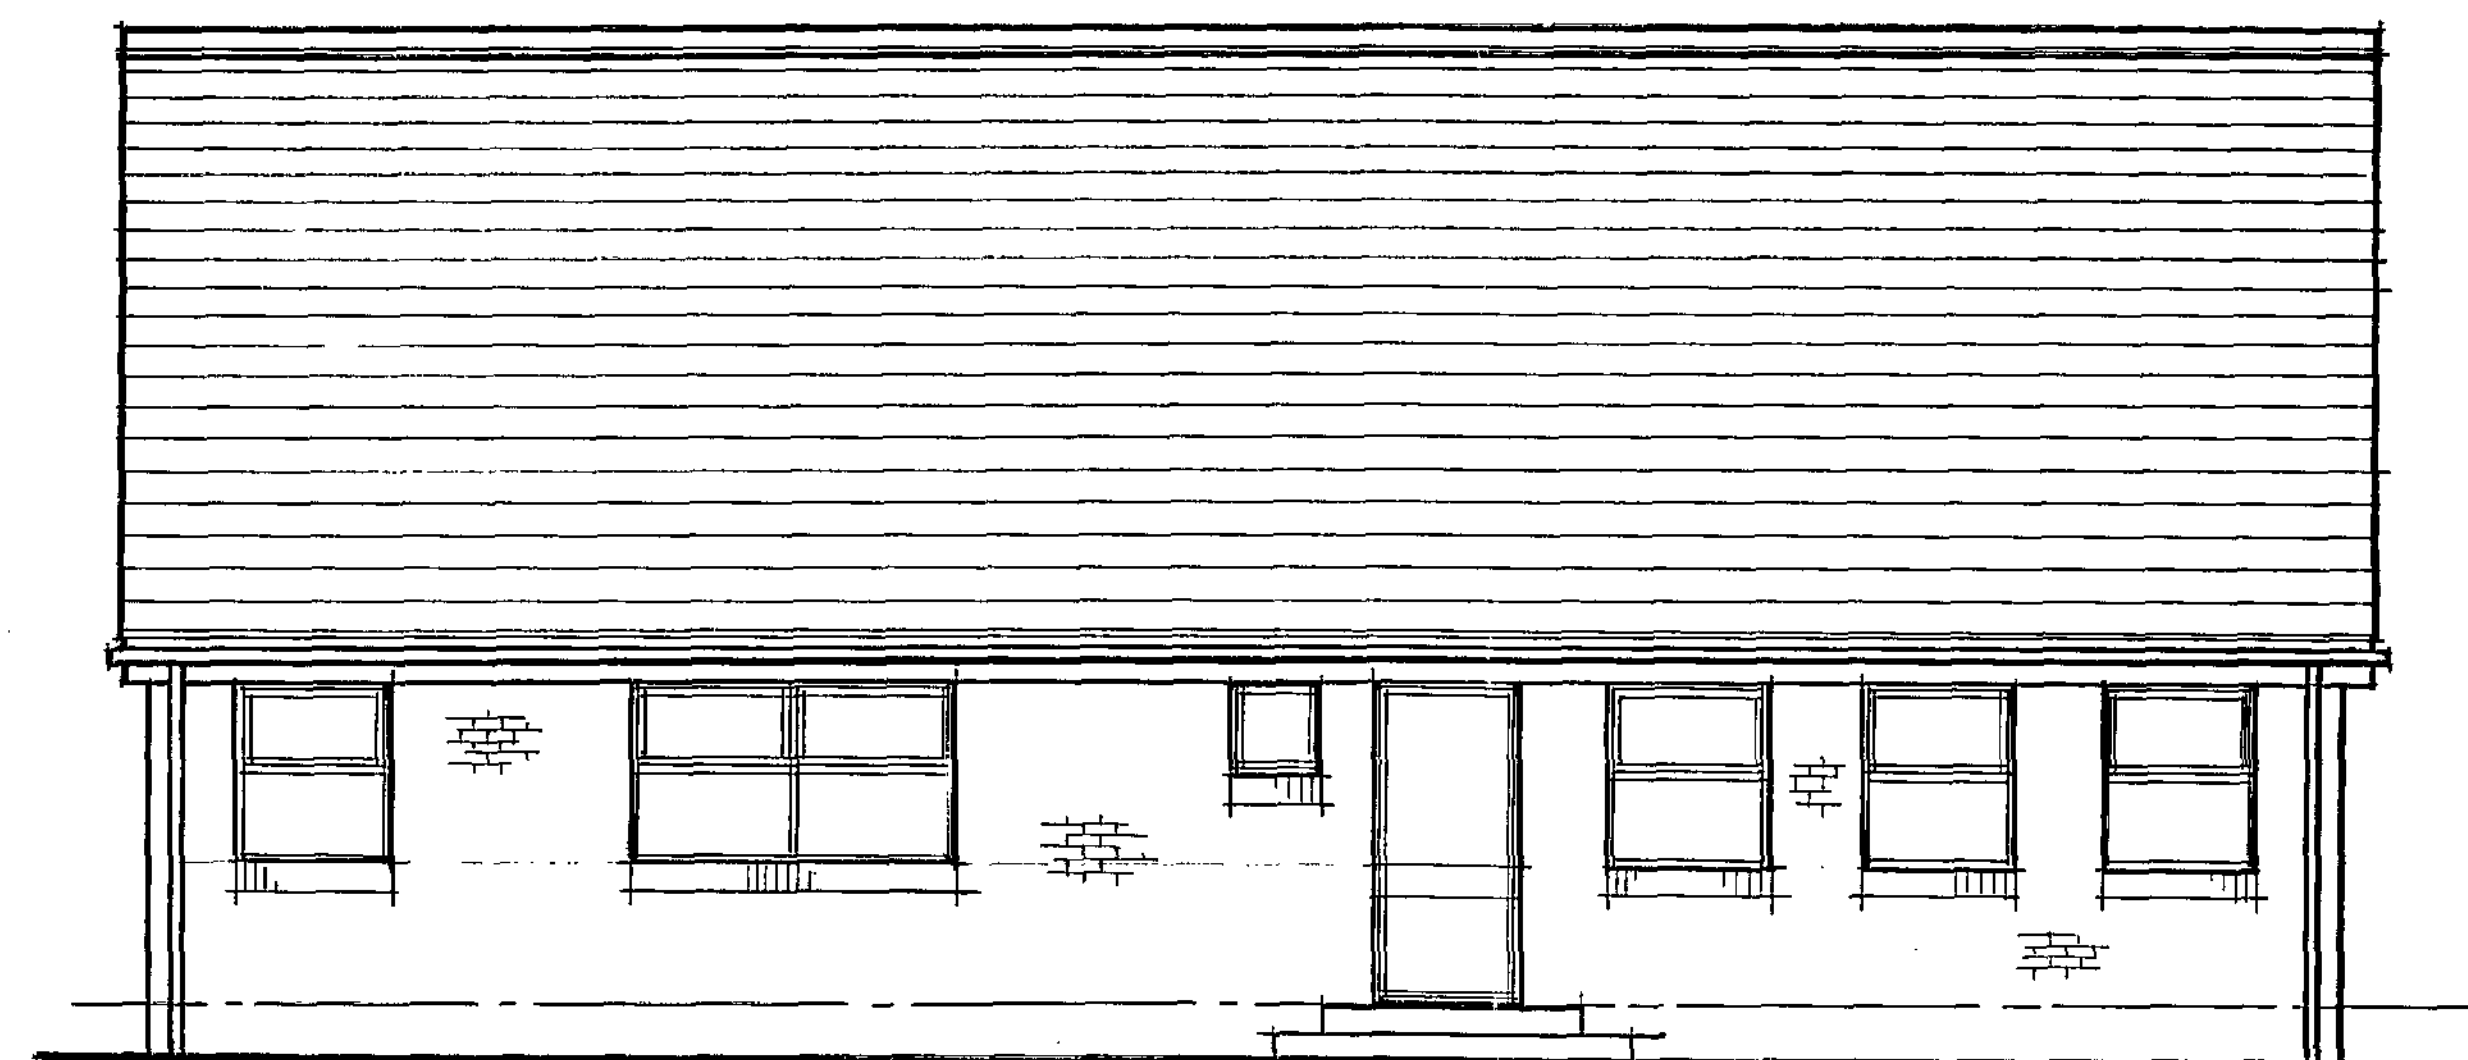

FRONT ELEVATION 1:50

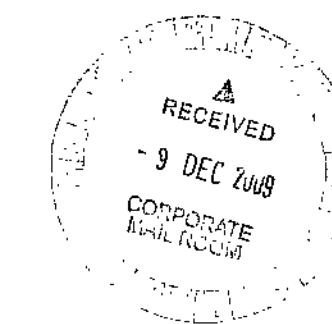

PROPOSED  
Dwelling to  
REAR OF 76  
BARNISLEY RD.  
WOMBWELL

CLIENT: MR J LAYTE


FRONT & REAR  
ELEVATIONS.  
AS PROPOSED.

SCALE 1:50

DATE NOV 09


DRAWING NO.

JL 1/2

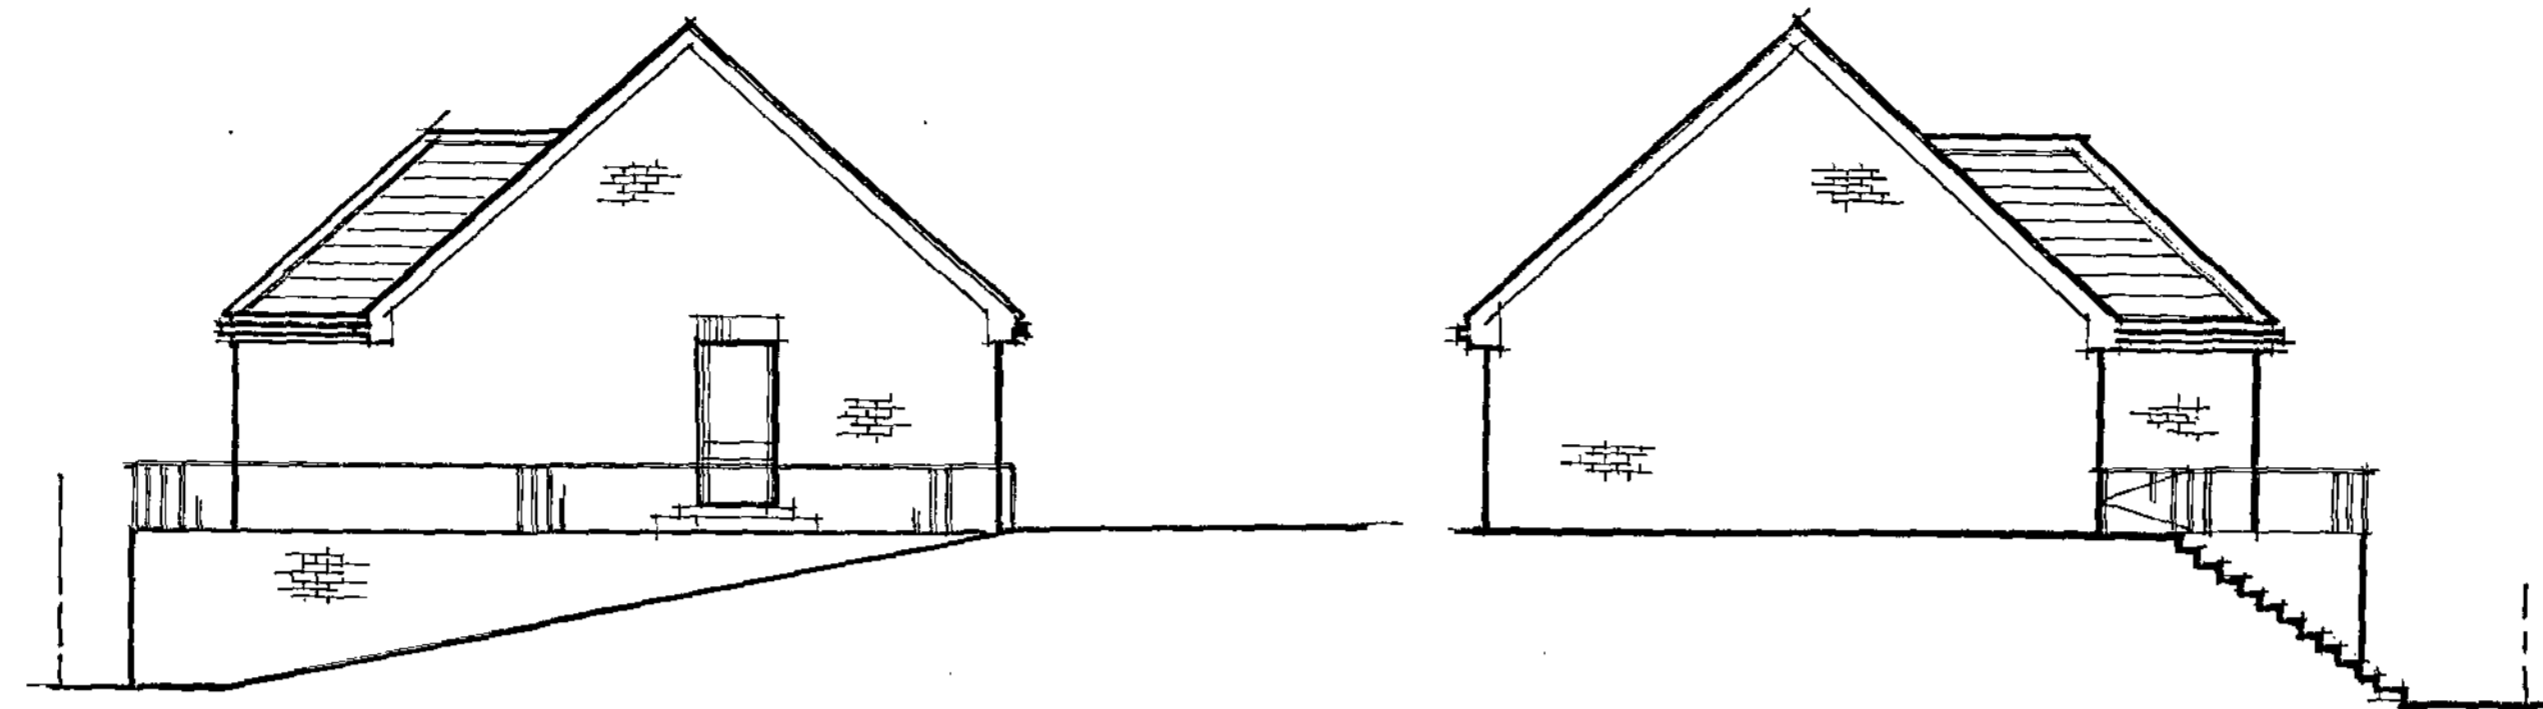


SIDE ELEVATION A 1:100

SIDE ELEVATION B 1:100

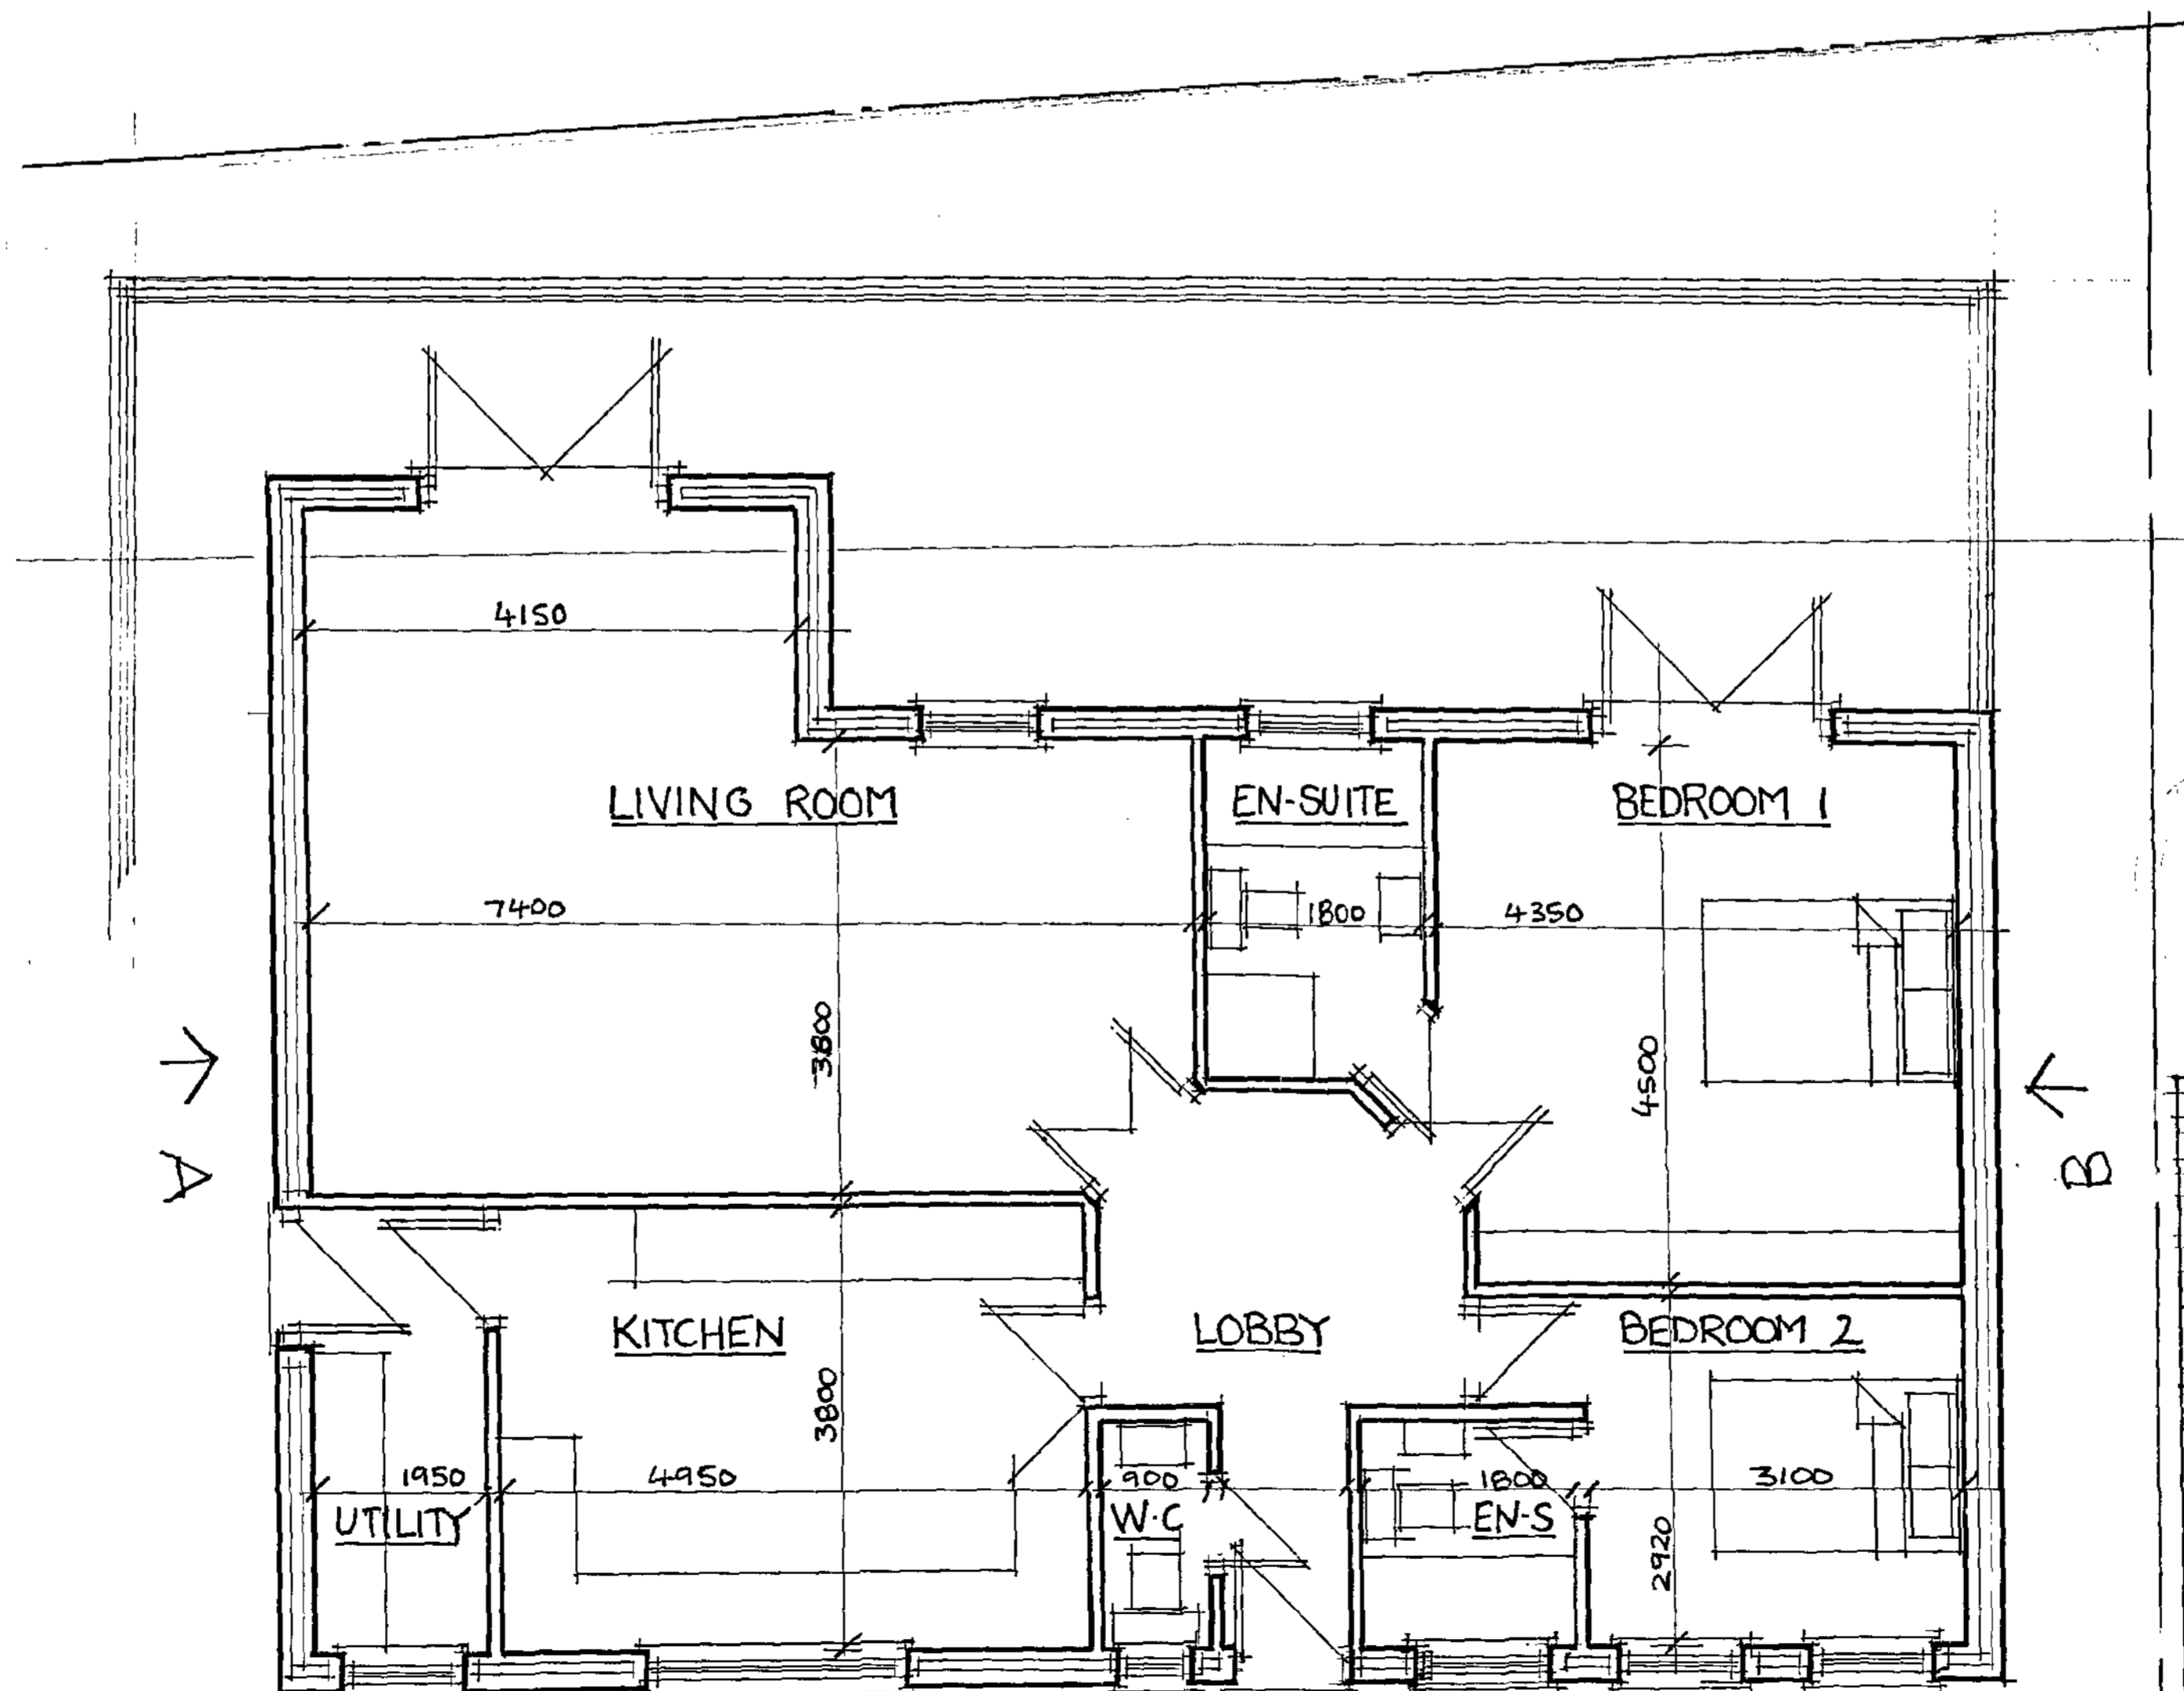

FLOOR PLAN 1:50

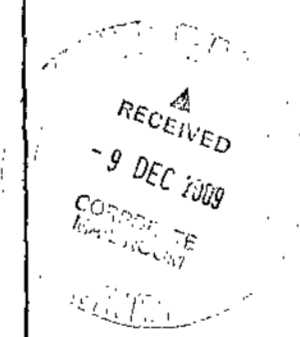

PROPOSED  
DWELLING TO  
REAR OF 76  
BARNSLEY RD.  
WIMBORNE

CLIENT: MR J LAYHE

FLOOR PLAN &  
SIDE ELEVATION  
AS PROPOSED.

SCALE 1:50 / 1:100

DATE NOV 09.

DRAWING NO.  
JL 1/1