

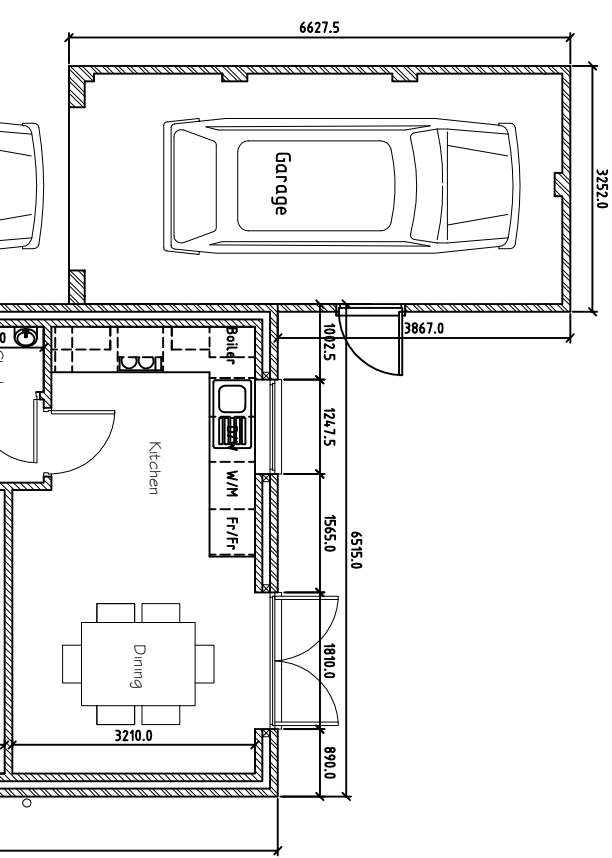


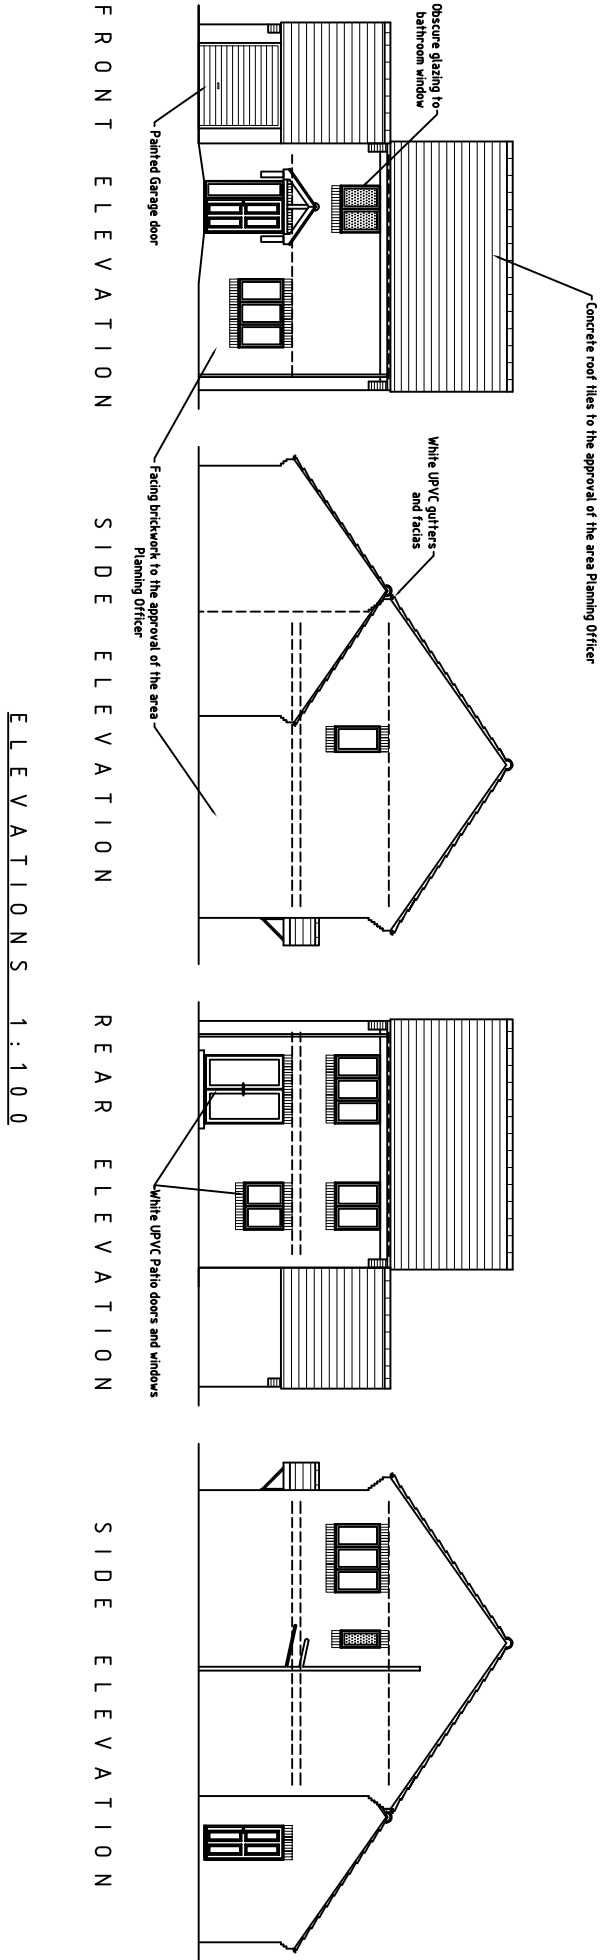


GROUND FLOOR PLAN

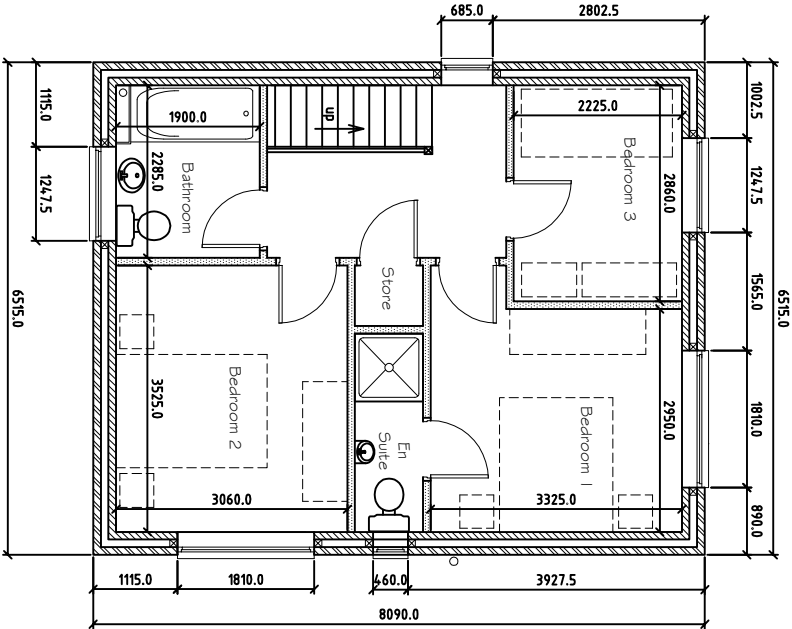


FIRST FLOOR PLAN

PROPOSED SITE PLAN 1:200

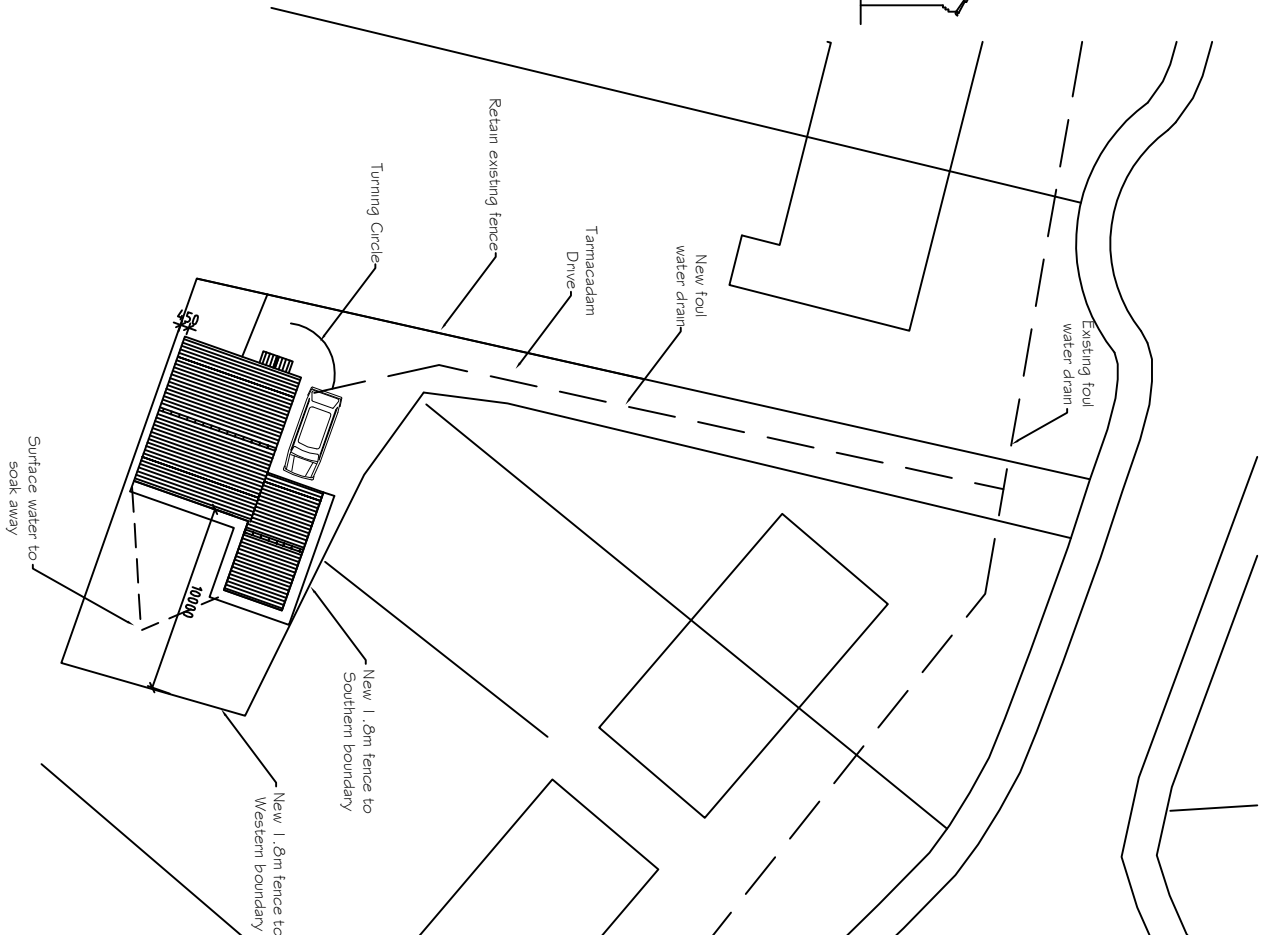

LOCATION PLAN 1:1250

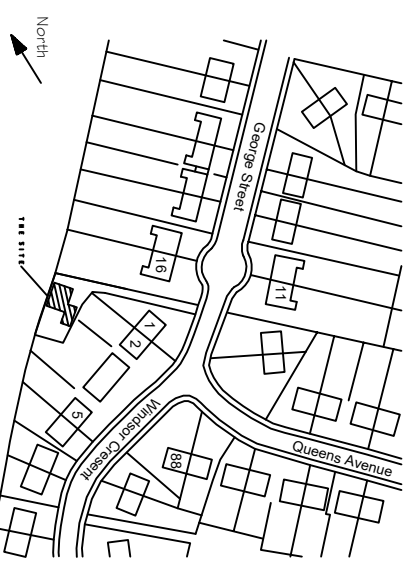

Rev. C - Setting out position revised and dimensions added - 05.18			
Rev. B - Revised plan following site clearance and re-measure - 02.18			
Rev. A - Updated as recommended by planning - 08.17			
Project: Proposed Detached House and Garage to the rear of 1 Windsor Crescent, Little Houghton, Barnsley			
Drawing: Proposed General Arrangement			
Scale	Date	Drawn/Checked	
As Noted	10.16	DG	
Plot Scale 1:50 (A1)	CAD File No		
Job No 08.000	Dwg No 01	Rev C	