

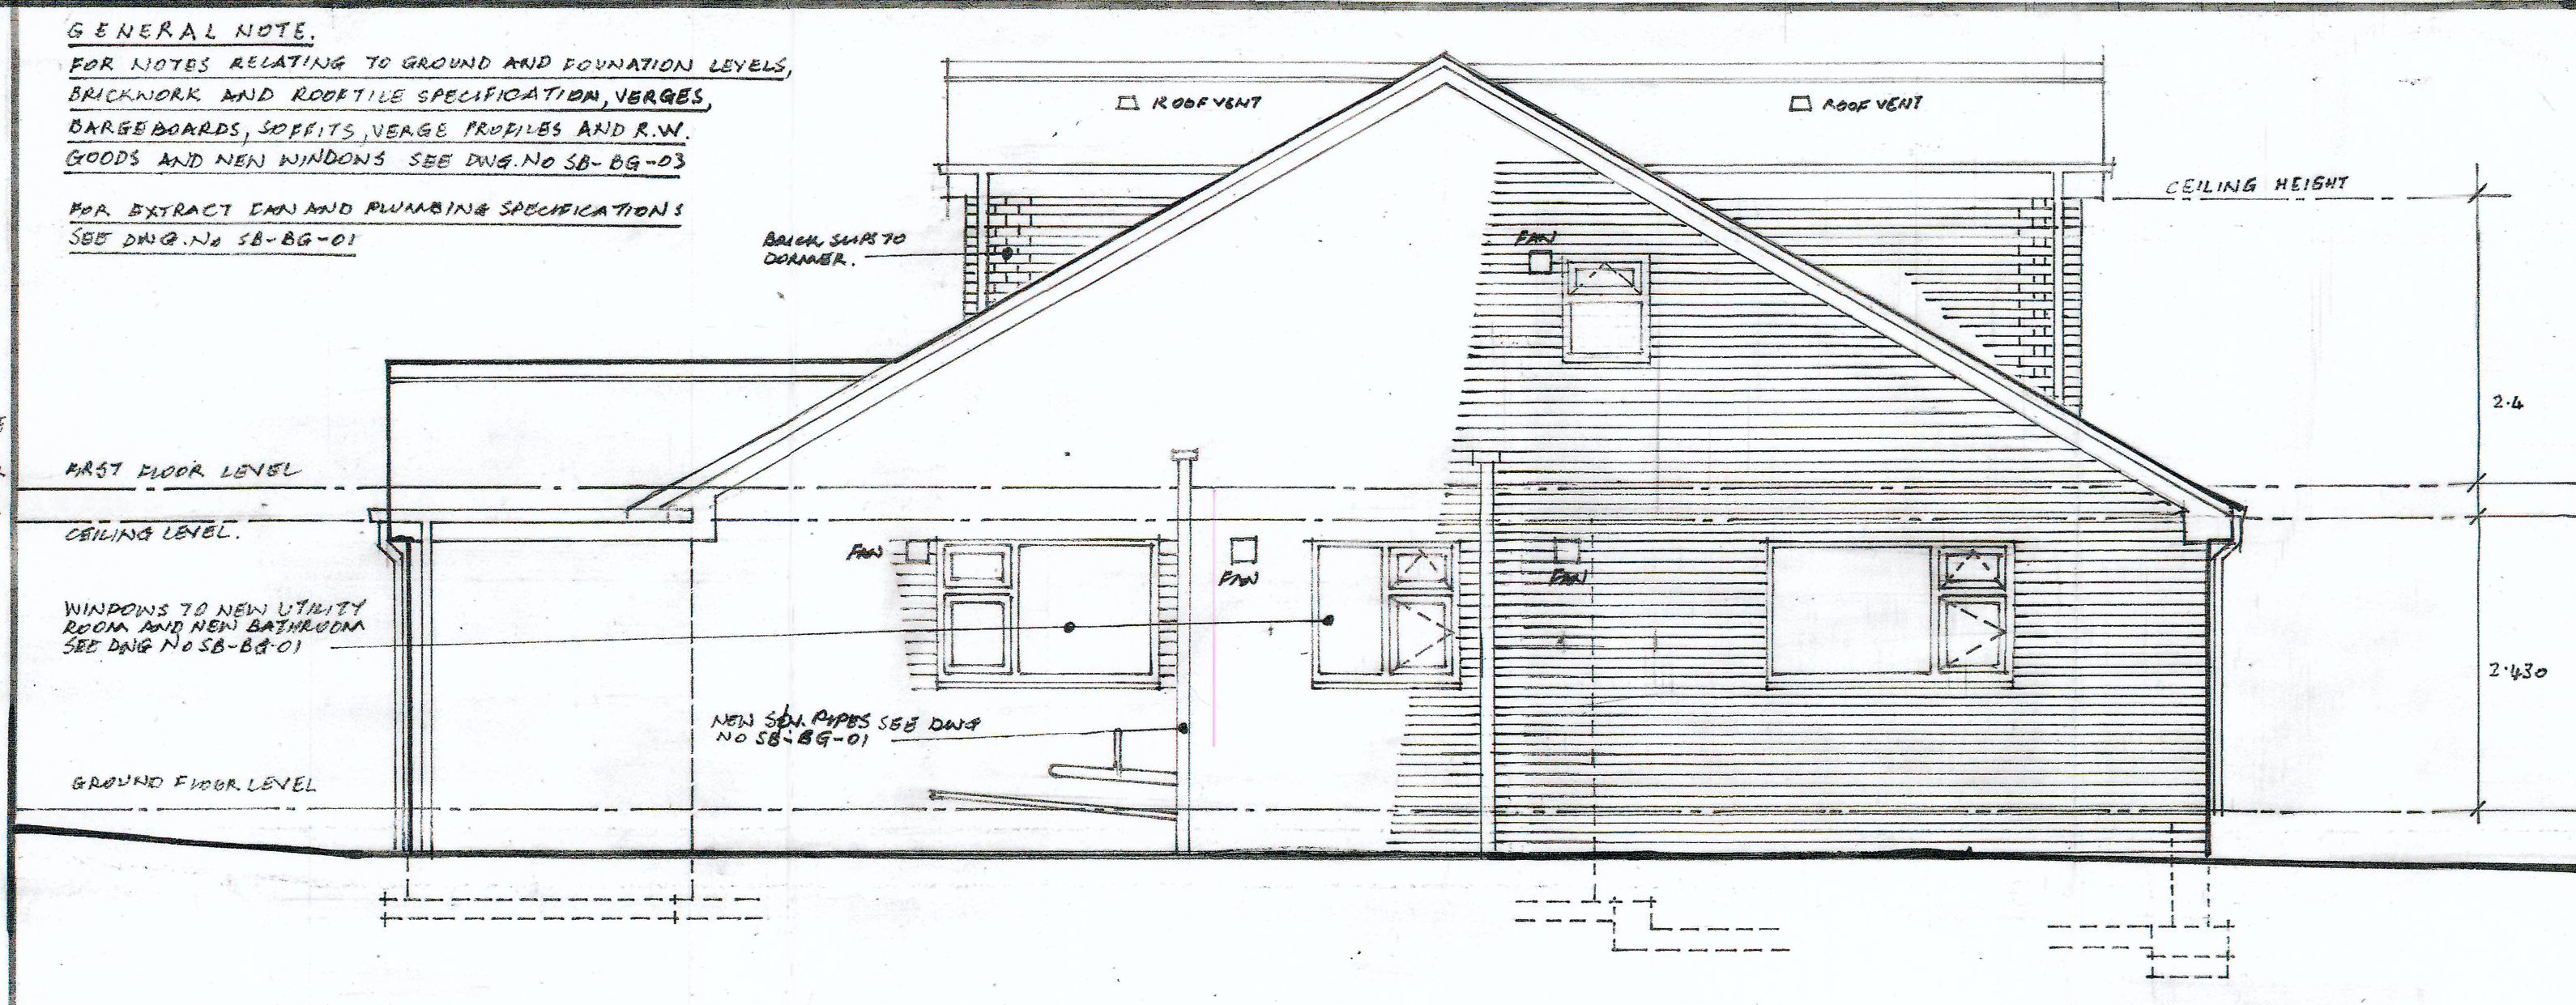


EXISTING L/H SIDE ELEVATION.

PROPOSED L/H SIDE ELEVATION

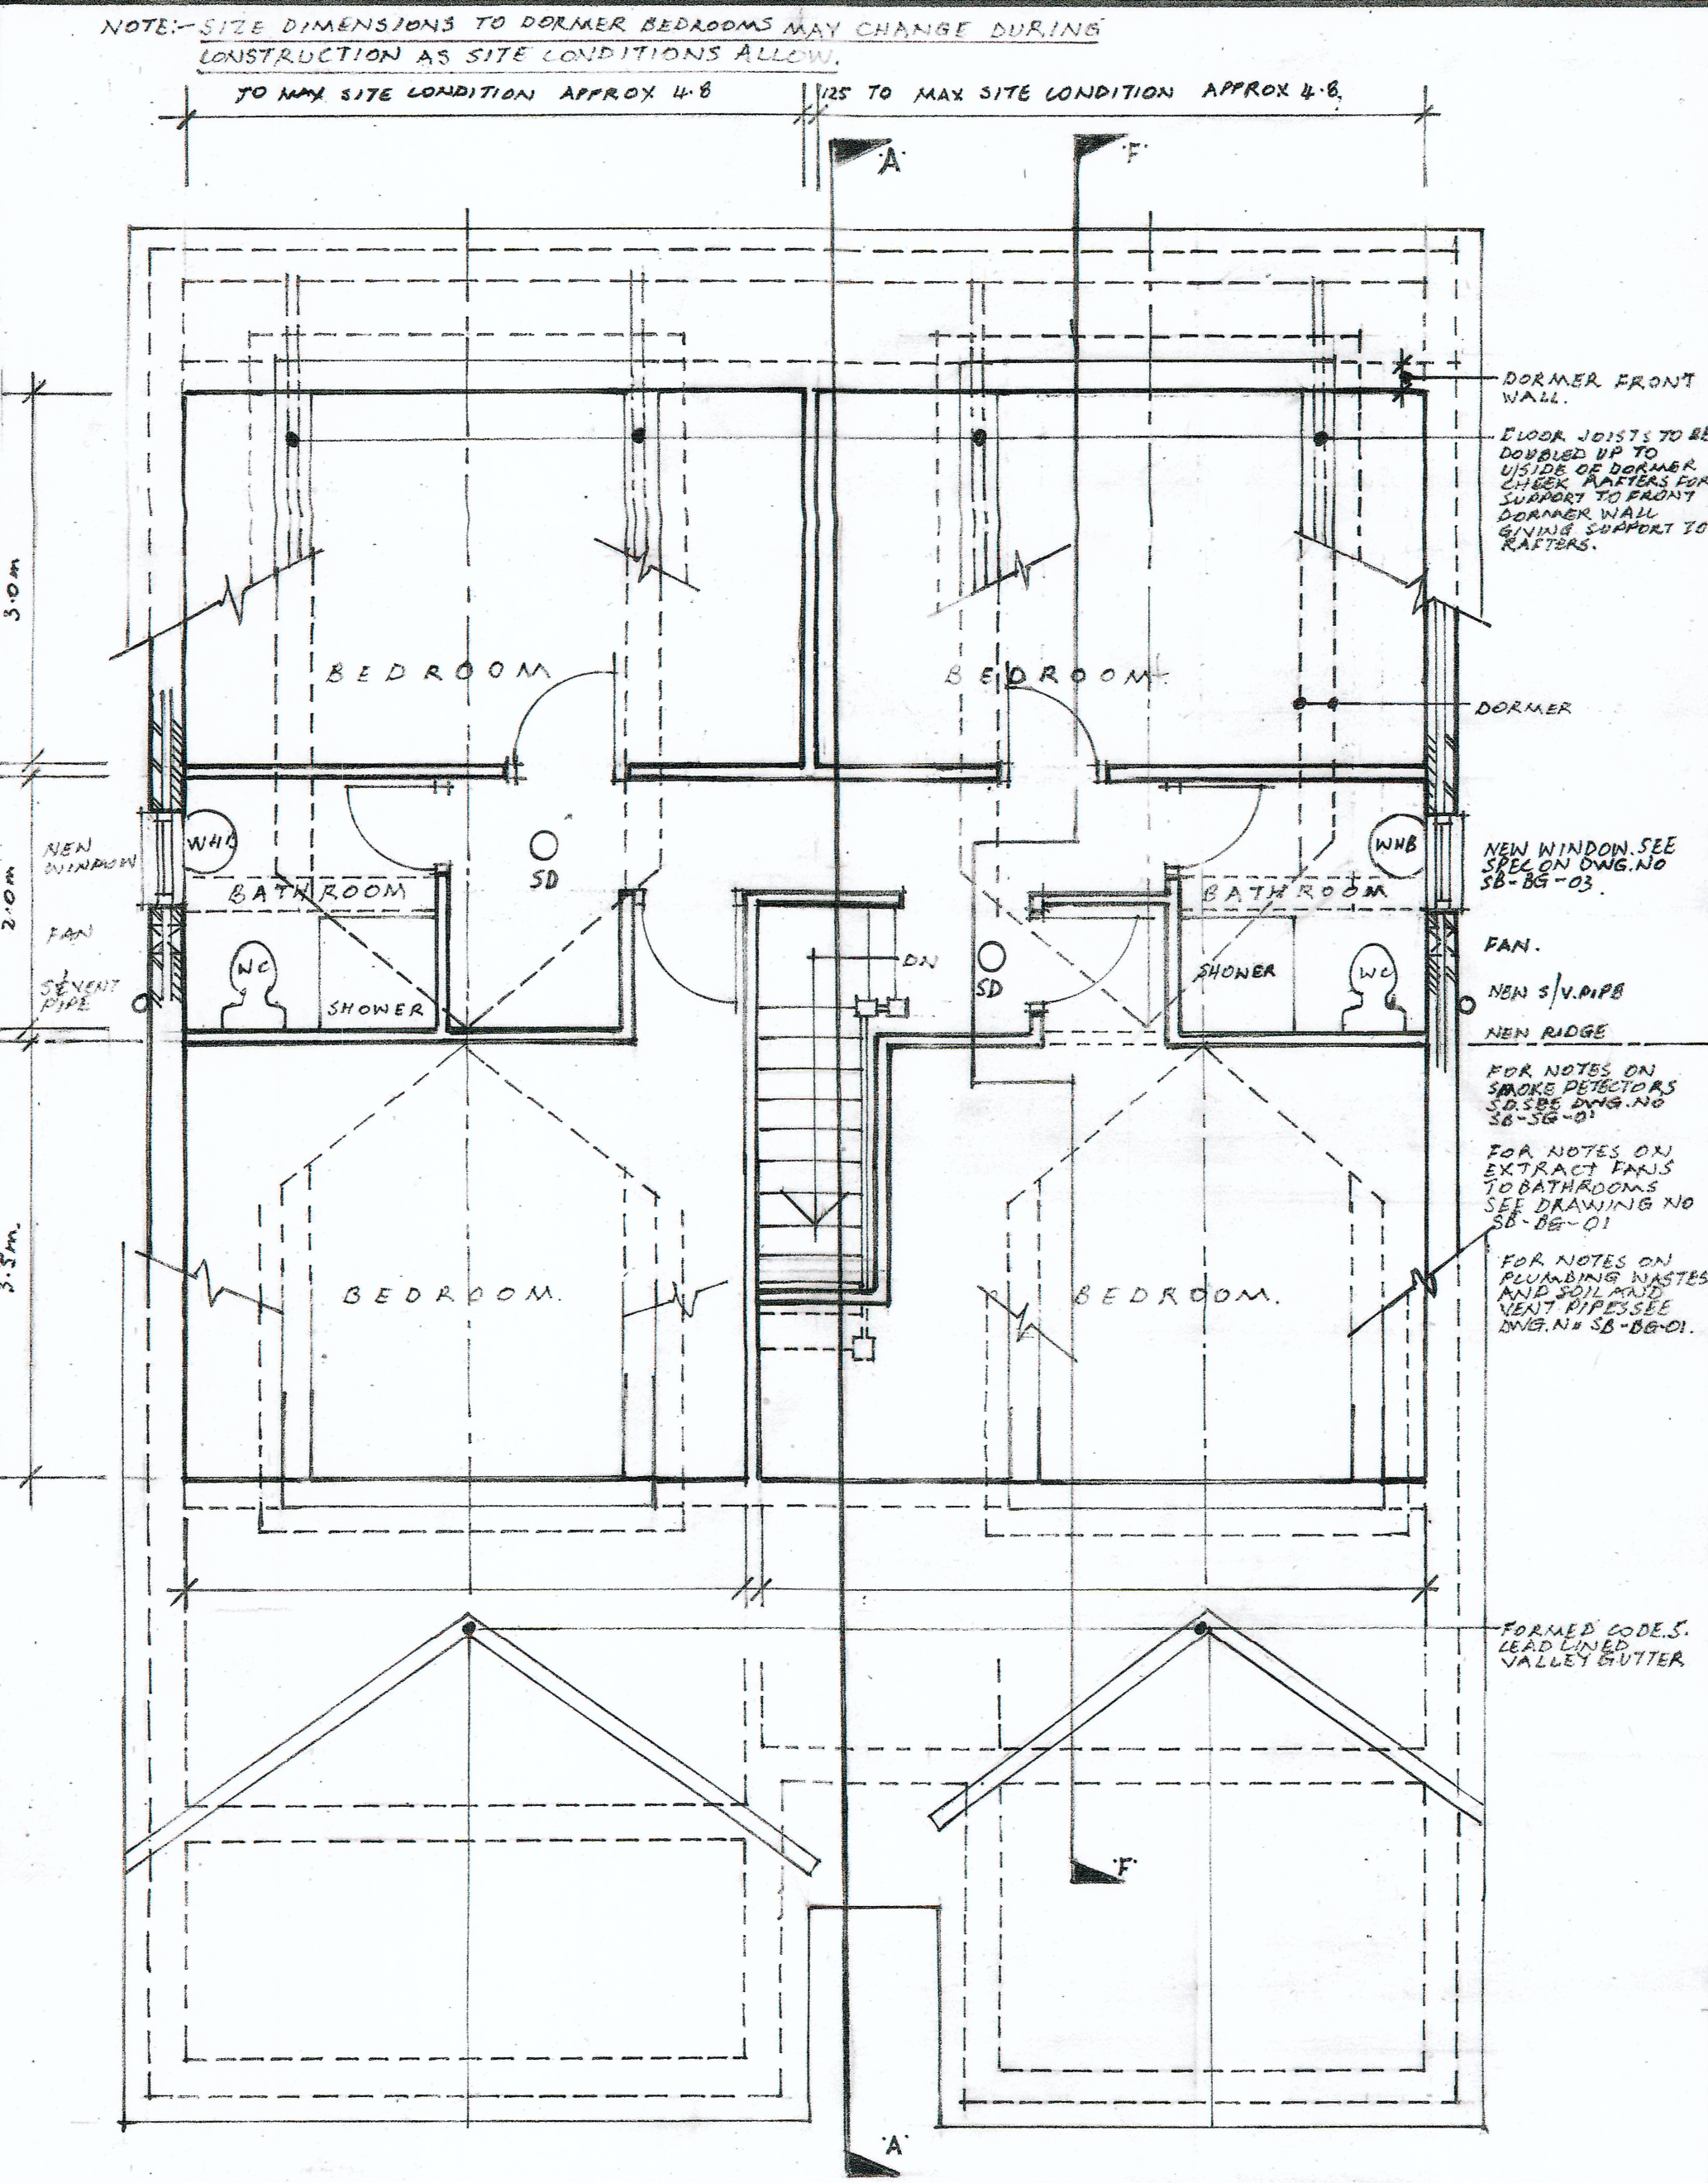

PROPOSED R/H SIDE ELEVATION.

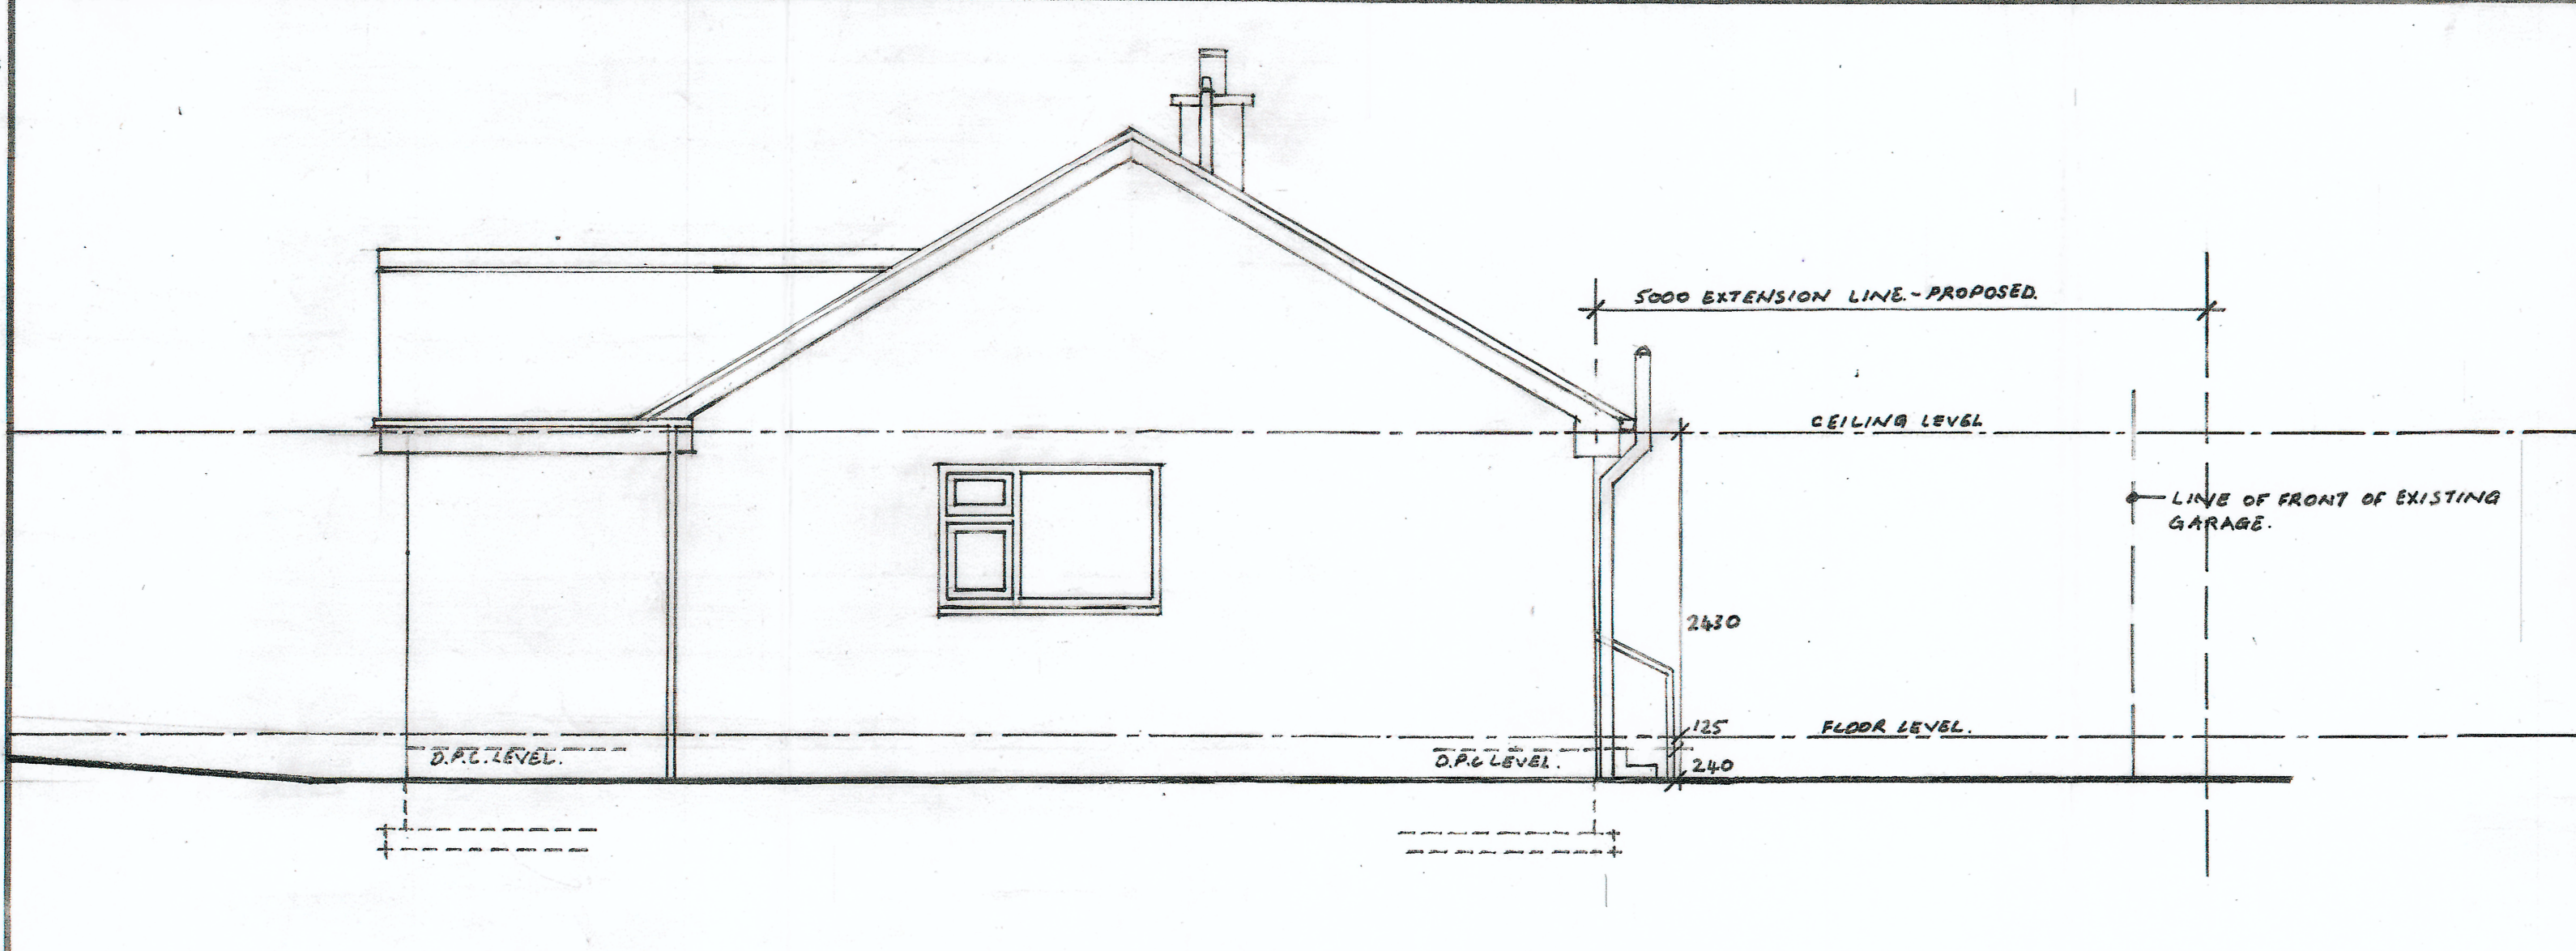

EXISTING R/H SIDE ELEVATION.

NOTE: SITE DIMENSIONS TO DORMER BEDROOMS MAY CHANGE DURING CONSTRUCTION AS SITE CONDITIONS ALLOW.
TO MAX SITE CONDITION APPROX 4'-8" TO MAX SITE CONDITION APPROX 4'-8"

GENERAL NOTE:
FOR NOTES RELATING TO GROUND AND FOUNDATION LEVELS, BRICKWORK AND ROOF TILE SPECIFICATION, VERGES, BARGE BOARDS, SOFFITS, VERGE PROFILES AND R.W. GOODS AND NEW WINDOWS SEE DRAWING NO SB-BG-03
FOR EXTRACT FAN AND PLUMBING SPECIFICATIONS SEE DRAWING NO SB-BG-01

| REF | REVISION | DATE |
|-----|---|--------|
| A | SIDE ELEVATIONS REVISED TO SUIT NEW RIDGE HEIGHT. | MAY 25 |

PROPOSED FIRST FLOOR PLAN AND SIDE ELEVATIONS.

PROPOSED REAR AND FRONT EXTENSIONS AND DORMER BEDROOMS AT 26 ST. JOHNS AVENUE BARNHURST GREEN BARNESLEY, S75 1NX FOR MR & MRS. S. BALL.

| DATE | SCALE |
|----------------------|--------------|
| DRAWING NO. SB-BG-02 | 1:50 METRIC. |
| | REVISION |