


Existing East Elevation

Scale 1:100

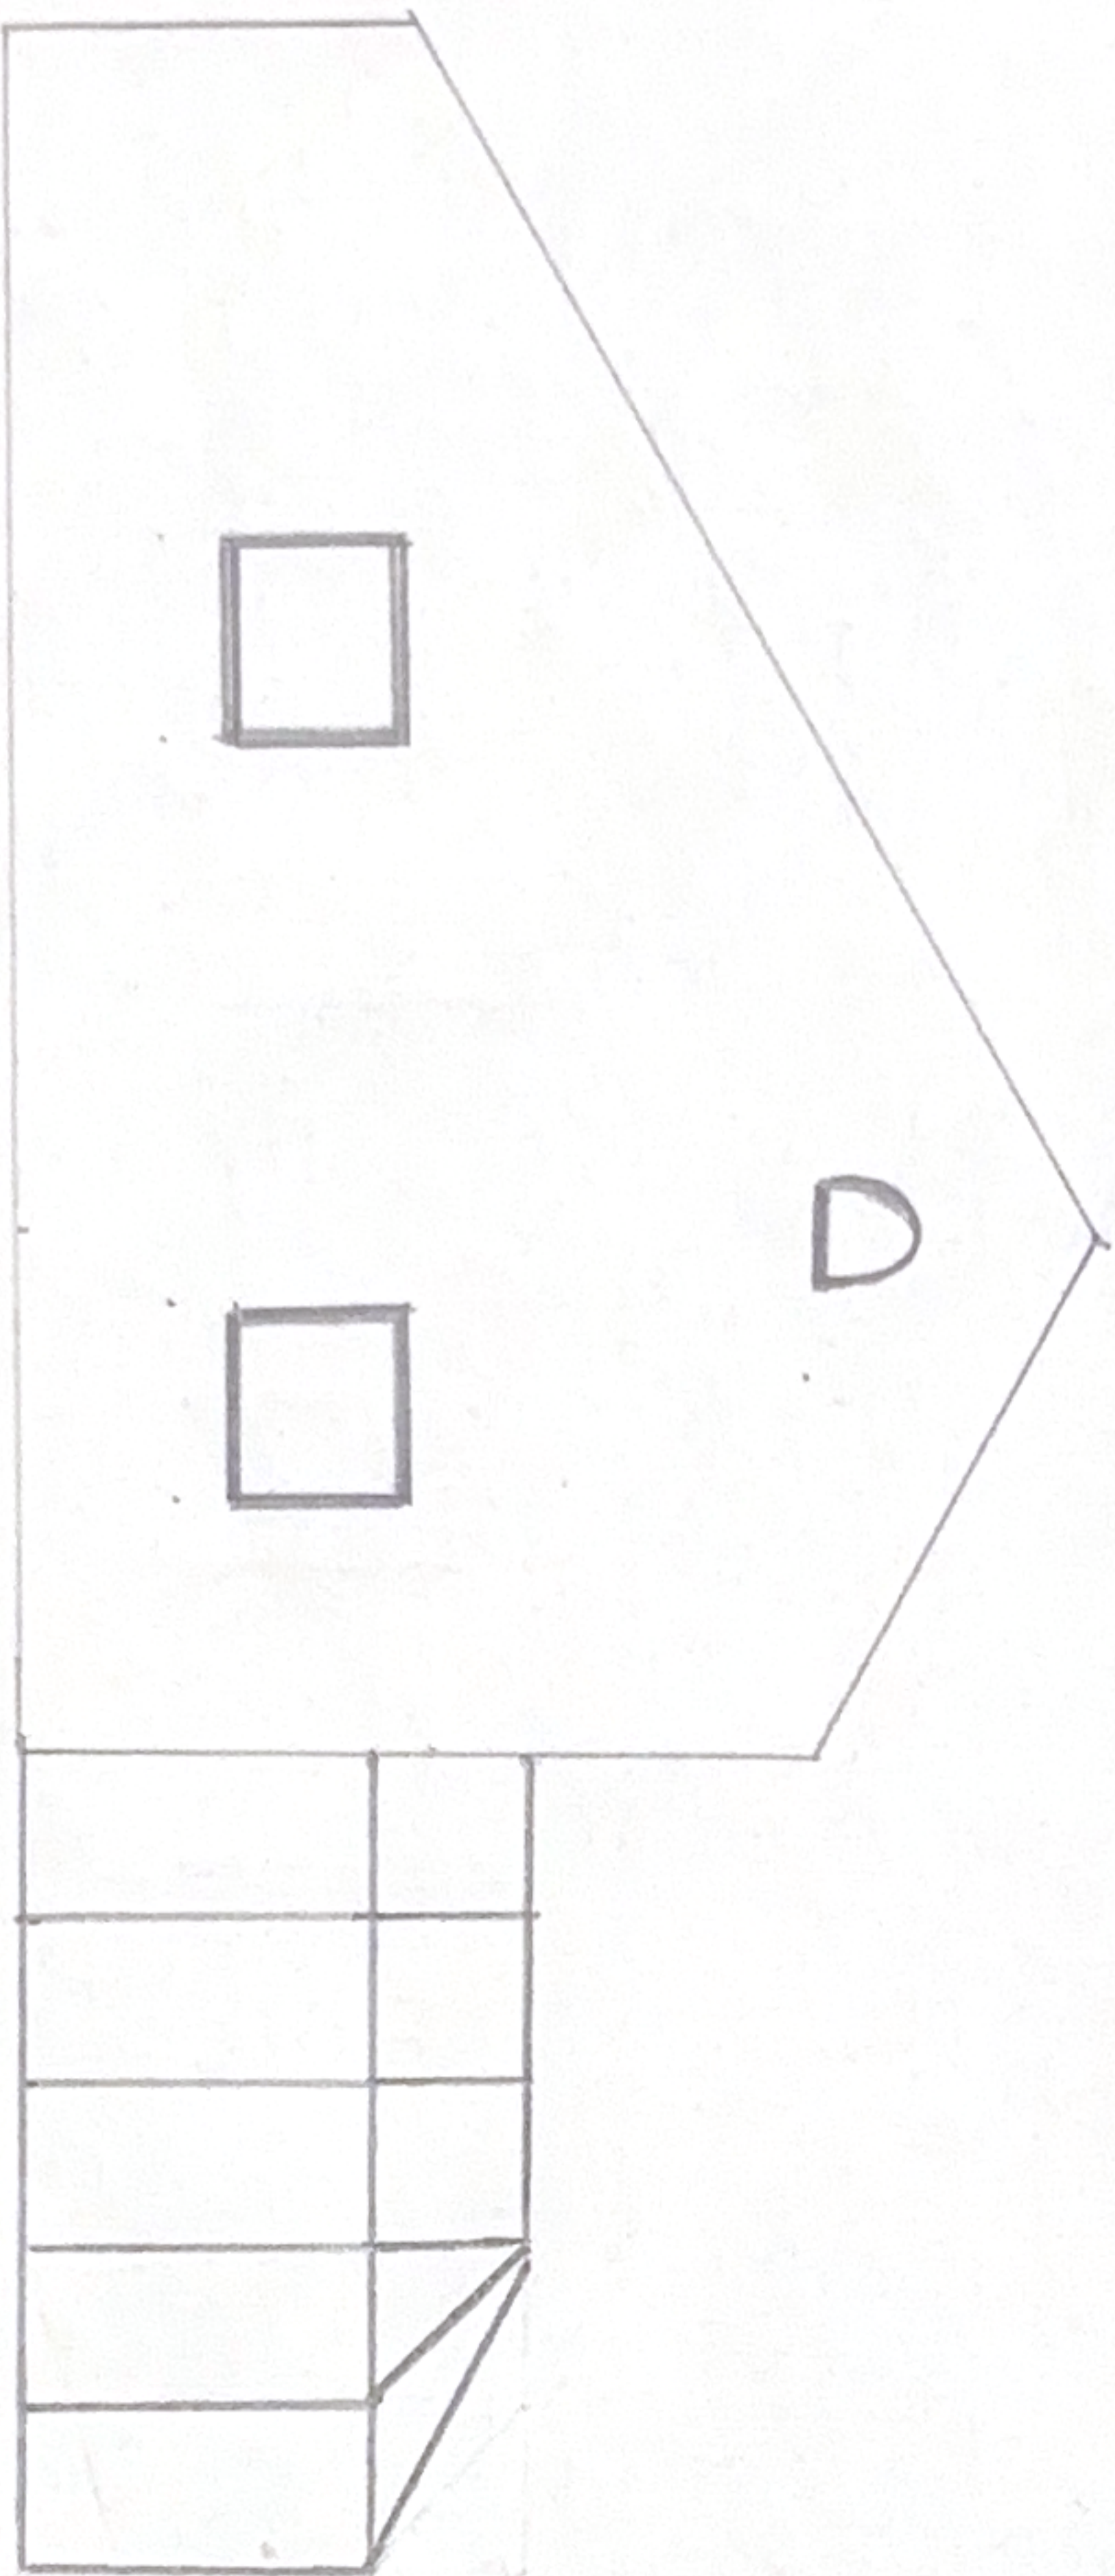



Proposed East Elevation Scale 1:100

