


Notes
Do not scale from this drawing. If in need of further detail, refer back to the Technical Department.

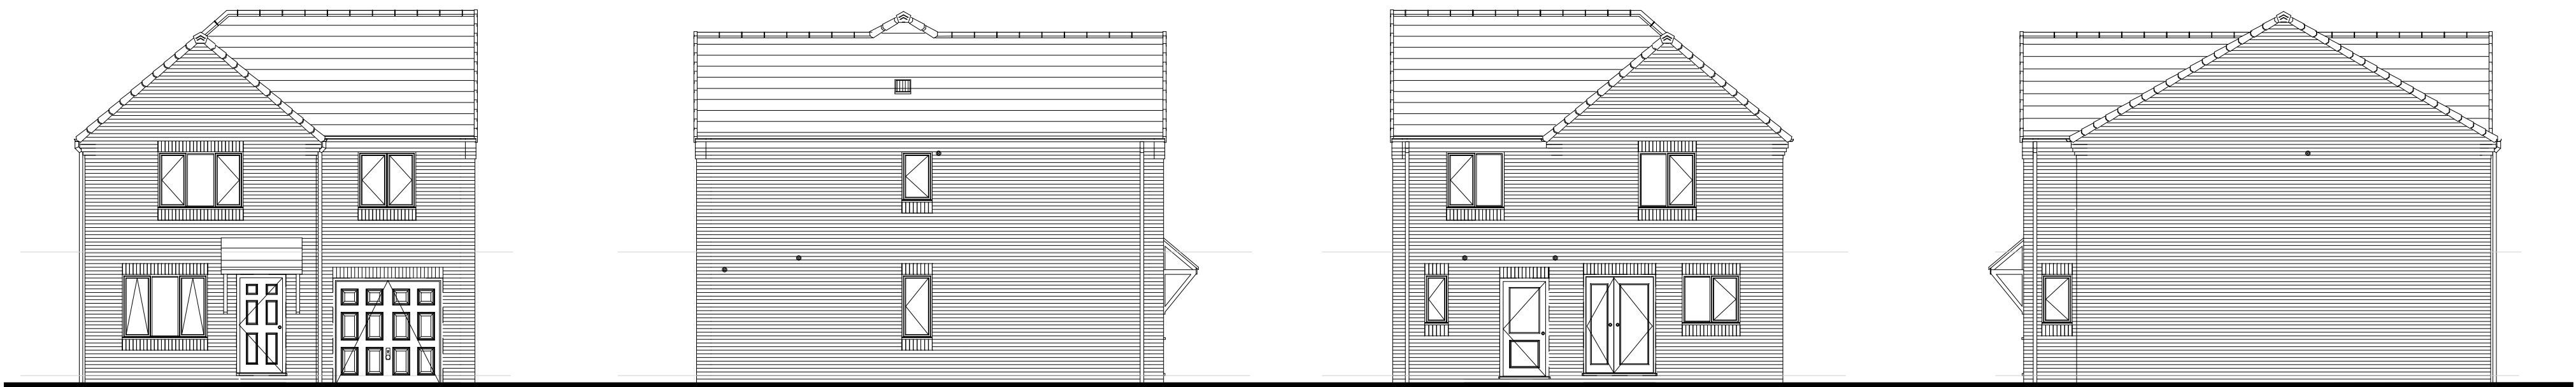


FRONT ELEVATION


SIDE ELEVATION

REAR ELEVATION

SIDE ELEVATION

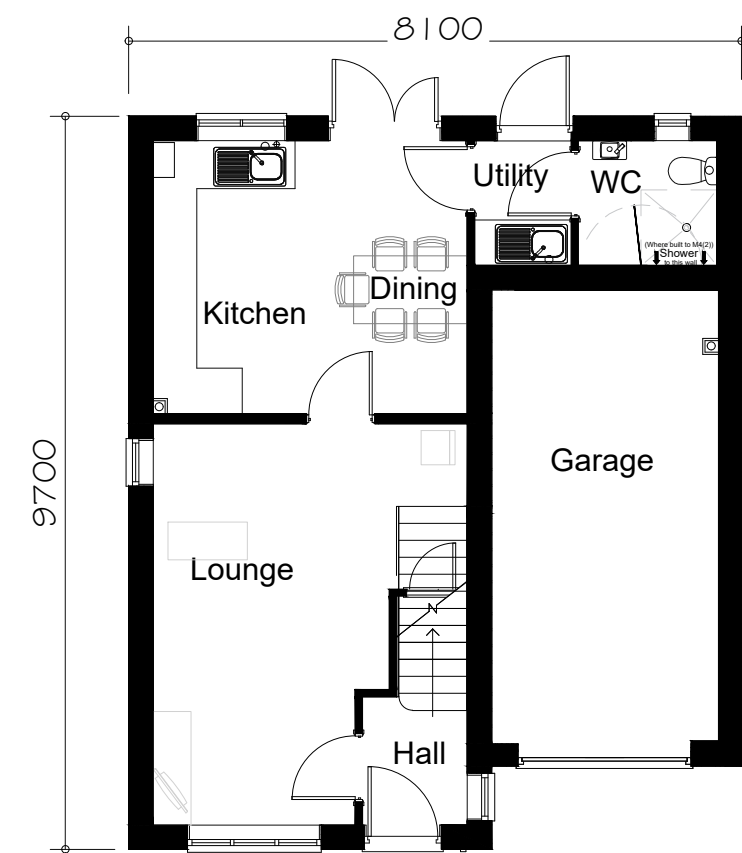


GROUND FLOOR PLAN

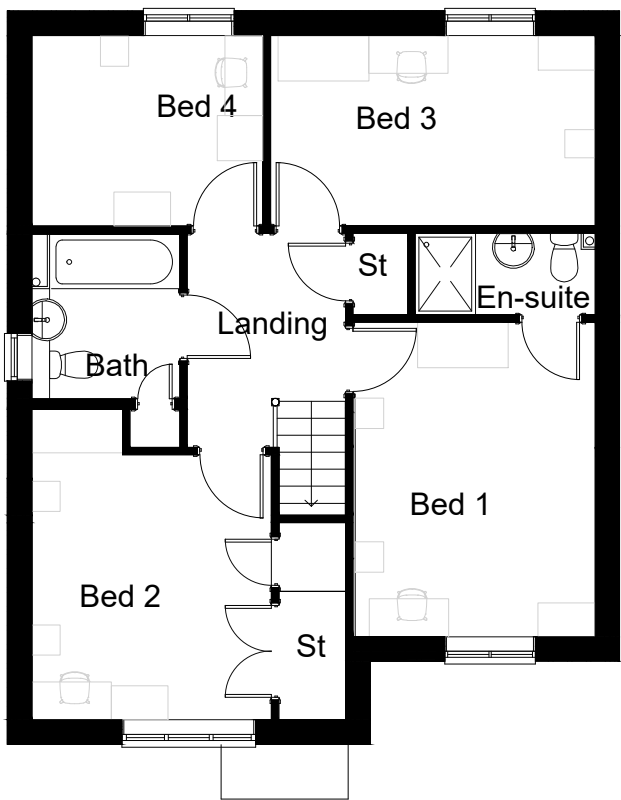

FIRST FLOOR PLAN

FLOOR AREA
106.79m², 1149f

 

C07. Rear utility door swing reversed to open outwards. RH 25.01.24

Rev.	Comments	Date
<div><p>Gleeson Homes (Head Office) Unit 5, Europa Court Sheffield Business Park Sheffield South Yorkshire S9 1XE 01142 612900 www.gleesonhomes.co.uk</p></div>		
Project: 454 House Type Urban		
Title: Planning Drawing		
Scale: 1:100 @ A2	Date: 22.04.21	Drawn: OS Checked: GE
Drawing No: 21-454-U-0001		Revision: C07