





SITE PLAN AS PROPOSED

SCALE 1:250

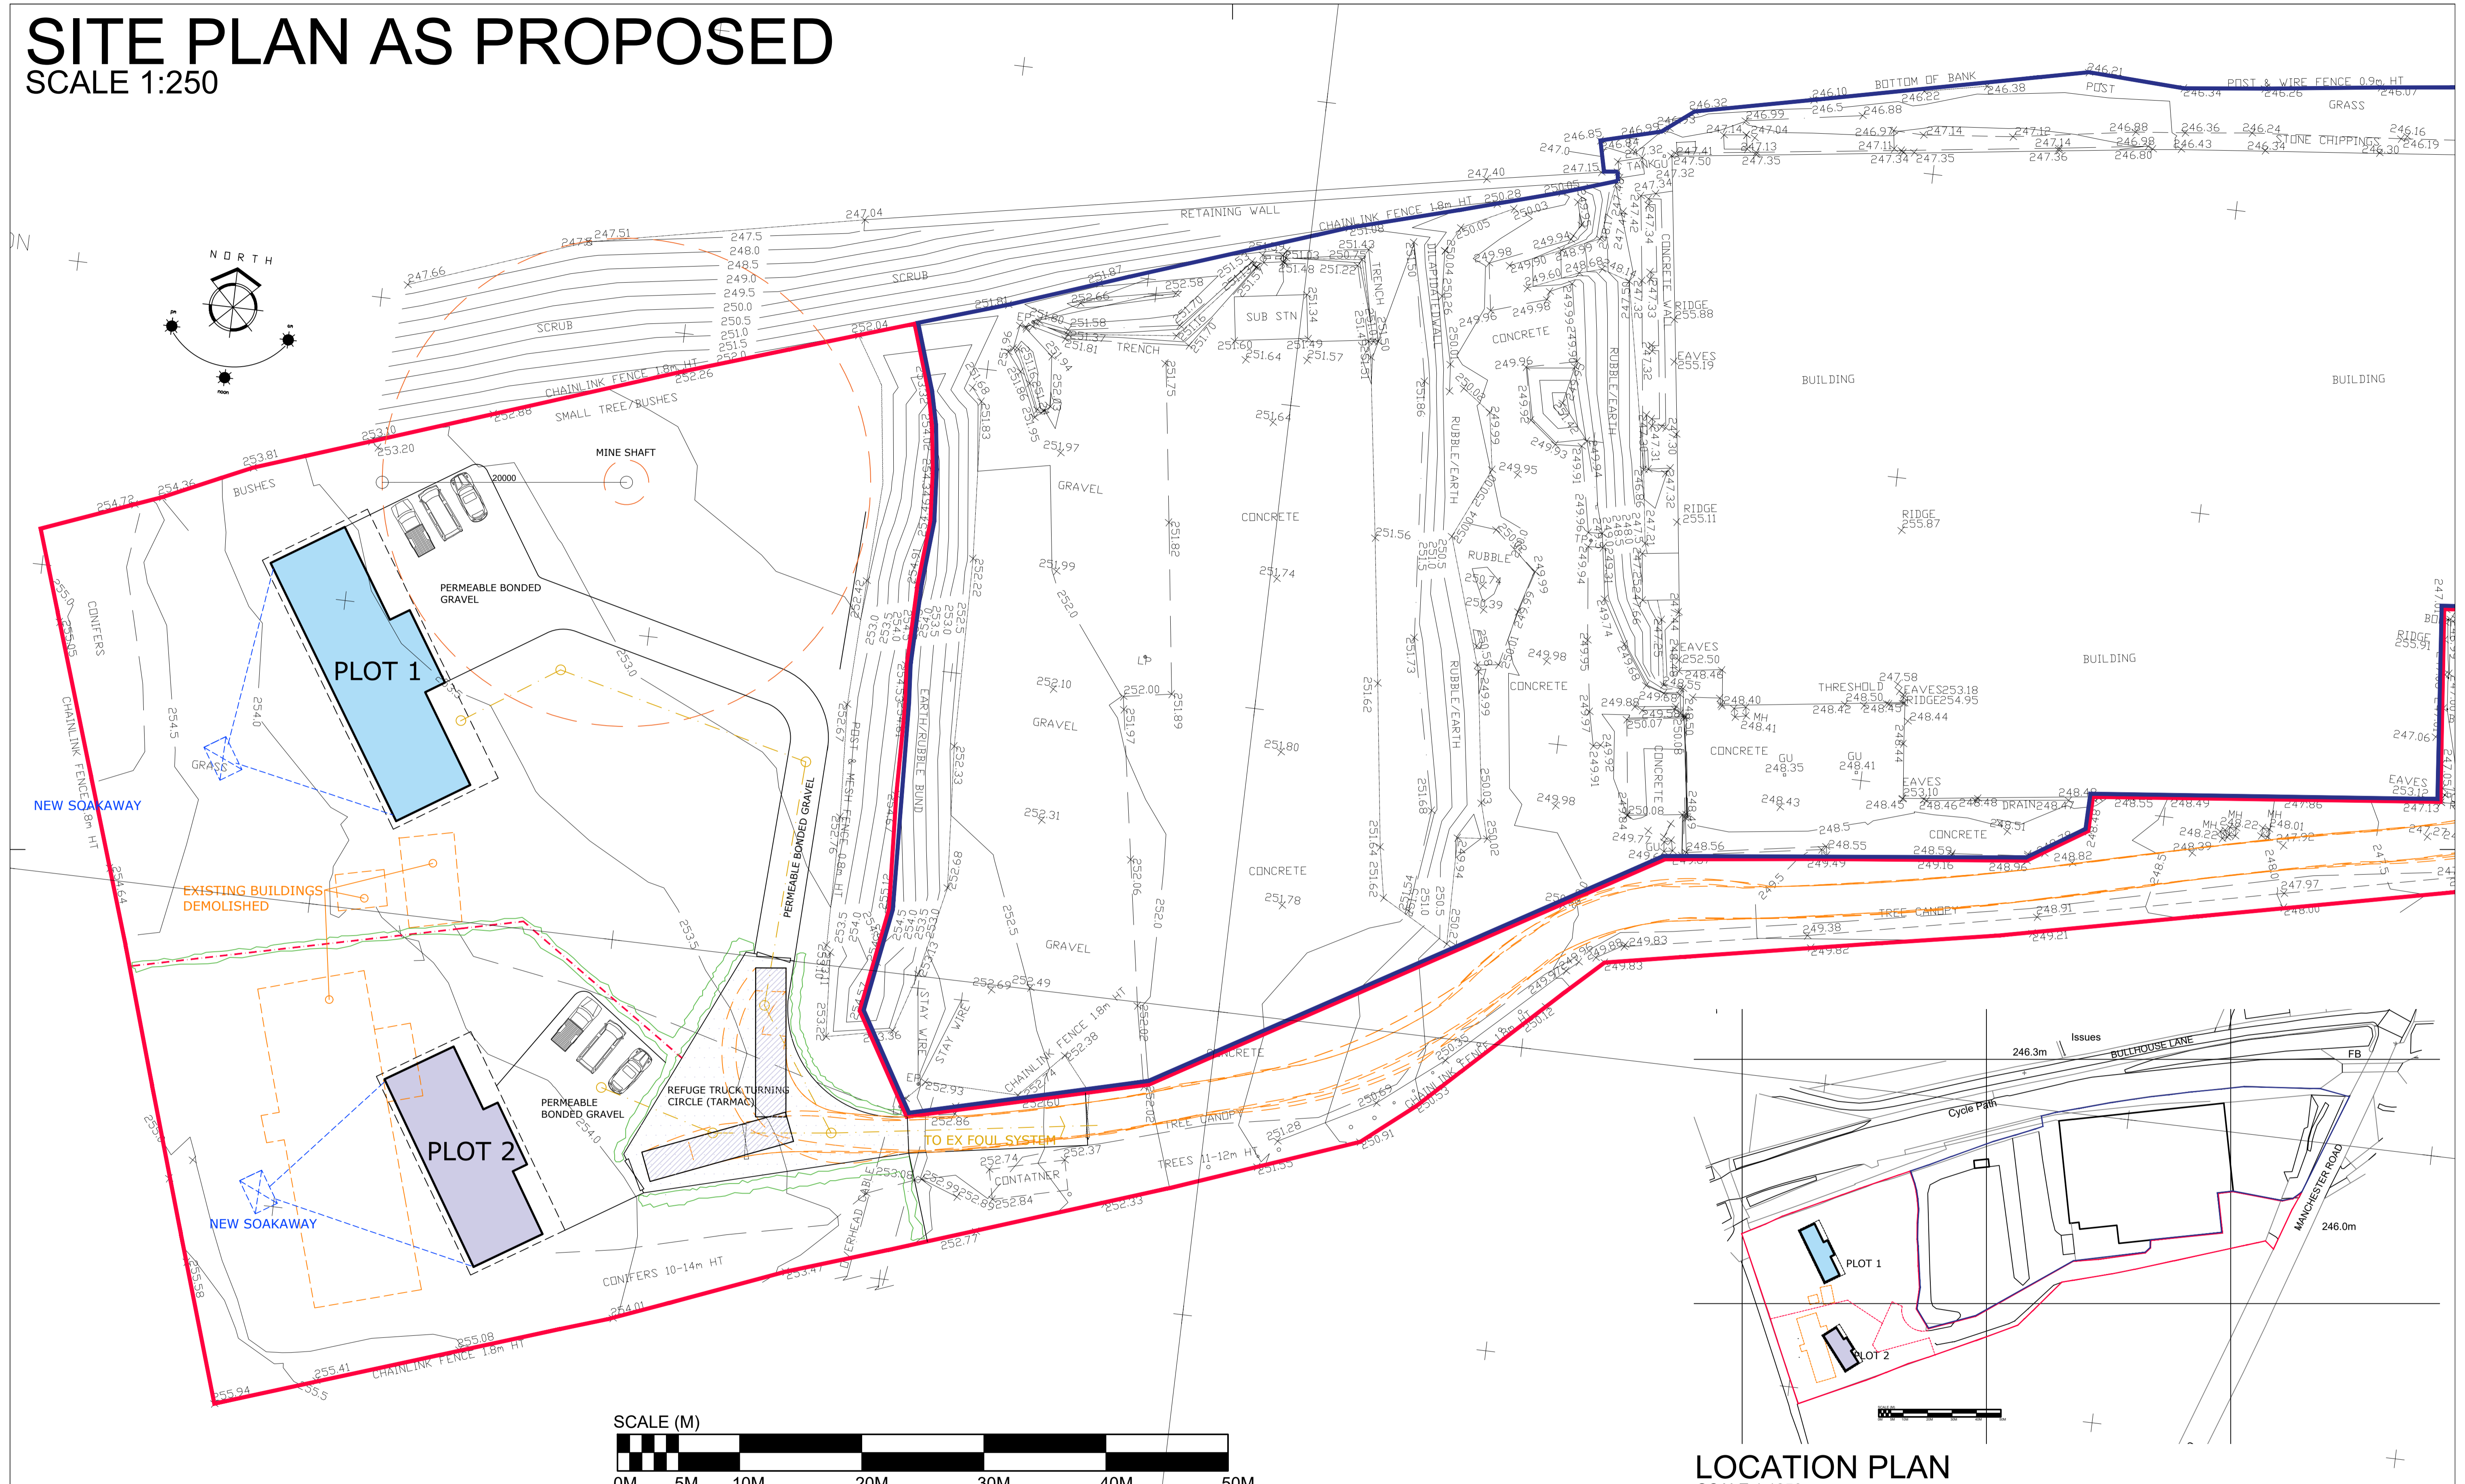

LOCATION PLAN
SCALE 1:1250

		<p>1. THIS DRAWING AND THE COPYRIGHTS AND PATENTS THEREIN ARE THE PROPERTY OF NYP ARCHITECTURAL SERVICES LTD REGISTERED IN ENGLAND AND WALES No. 4631338 AND MAY BE USED OR REPRODUCED ONLY UNDER CONTRACT.</p> <p>2. CONTRACTORS AND SUB-CONTRACTORS MUST CHECK AND AGREE ALL DIMENSIONS BEFORE PREPARING SHOP DRAWINGS OR COMMENCING WORK ON SITE</p> <p>3. CONTRACTORS ARE RESPONSIBLE FOR INFORMING THE DESIGNER OF ANY DISCREPANCY DISCOVERED ON THIS DRAWING OR BETWEEN THIS DRAWING AND ANY OTHER RELATED DOCUMENT ISSUED UNDER THE STANDARD FORM OF CONTRACT IN RESPECT OF THE WORK.</p> <p>4. WRITTEN DIMENSIONS ONLY ARE TO BE USED FROM THIS DRAWING. IF IN ANY DOUBT ASK FOR CLARIFICATION.</p>		<p>Notes.</p>	<p>Revisions.</p> <table border="1" style="width: 100%; border-collapse: collapse;"> <thead> <tr> <th>Date</th> <th>Suffix</th> <th>Description</th> </tr> </thead> <tbody> <tr> <td>09-04-2021</td> <td>A</td> <td>TURNING AREA ADDED FOR REFUGE / FIRE TRUCK.</td> </tr> <tr> <td>06-09-2021</td> <td>B</td> <td>PLOT 1 REPOSITIONED TO AVOID MINE SHAFT</td> </tr> </tbody> </table>	Date	Suffix	Description	09-04-2021	A	TURNING AREA ADDED FOR REFUGE / FIRE TRUCK.	06-09-2021	B	PLOT 1 REPOSITIONED TO AVOID MINE SHAFT	<table border="1" style="width: 100%; border-collapse: collapse;"> <thead> <tr> <th>Date</th> <th>Suffix</th> <th>Description</th> </tr> </thead> <tbody> <tr> <td> </td> <td> </td> <td> </td> </tr> </tbody> </table>	Date	Suffix	Description				<p>NYP ARCHITECTURAL SERVICES LIMITED <small>BBCC, Innovation Way, Barnsley, S75 1JL. Tel: 01226 200989. E-mail: scott@nypas.co.uk / stephen@nypas.co.uk</small></p> <p>Project: 2NO NEW HOUSES CENTURY WORKS, MILLHOUSE GREEN MANCHESTER ROAD, SHEFFIELD, S36-9LQ</p> <p>Drawing Title: PLOT 1-2 SITE PLAN AS PROPOSED</p> <p>Date: FEB 2021 Ref: 102-27</p> <p>Scale: 1:1 Dwg. No: 05 Rev: B</p>
Date	Suffix	Description																				
09-04-2021	A	TURNING AREA ADDED FOR REFUGE / FIRE TRUCK.																				
06-09-2021	B	PLOT 1 REPOSITIONED TO AVOID MINE SHAFT																				
Date	Suffix	Description																				

SHEET SIZE: A1