

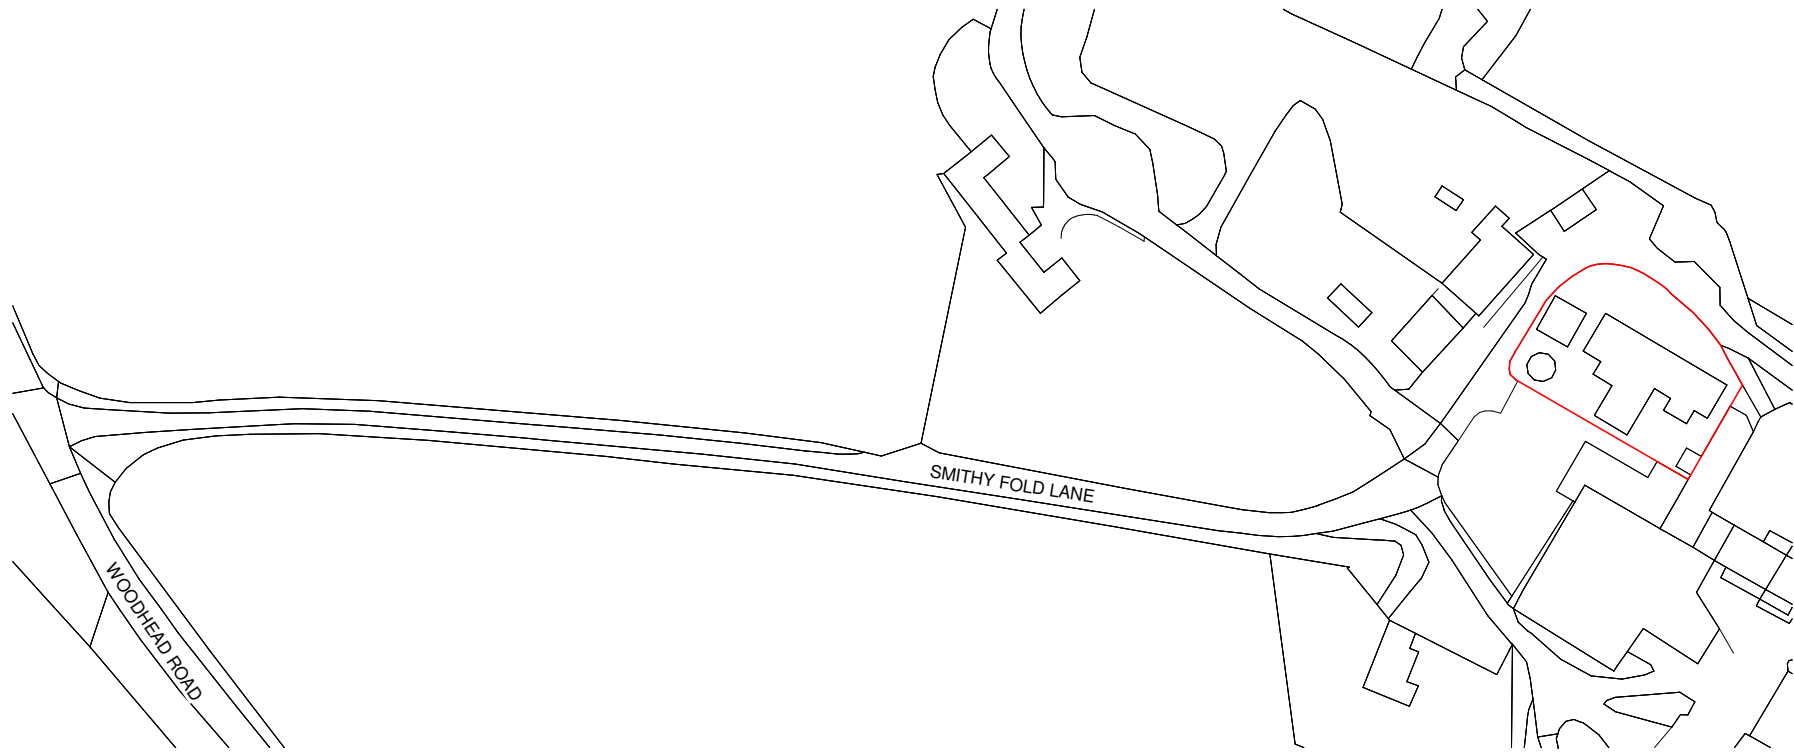


First Floor Plan
1 : 50

 

Location Plan
1 : 1250

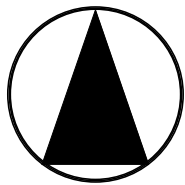

Block Plan
1 : 500



www.birchgrovearchitecture.com

amy.hirst@birchgrovearchitecture.com

	Drawn	Date	Scale	Revision
	ACH	16/05/2023	As indicated	@ A1
Client	Emily & Herbie			
Project	Smithy Fold House			
Title	Existing First Floor Plan			
Dwg No.	23_04 - 02			

© COPYRIGHT EXISTS ON THE DESIGNS AND INFORMATION SHOWN ON THIS DRAWING.

The Contractor must verify all dimensions on site before making shop drawings or commencing work of any kind. No dimensions to be scaled from this drawing. Architect to be notified of any discrepancies in dimensions immediately.