



Site Plan
Scale 1:500


Re - Extension to
35, Lundhill Grove,
Wombwell.

Drawg. N° CMV/3

LOCATION PLAN - RE - EXTENSION TO 35, LUNDHILL GROVE
WOMBWELL

SCALE 1:1250

Drwg N° CMV/2

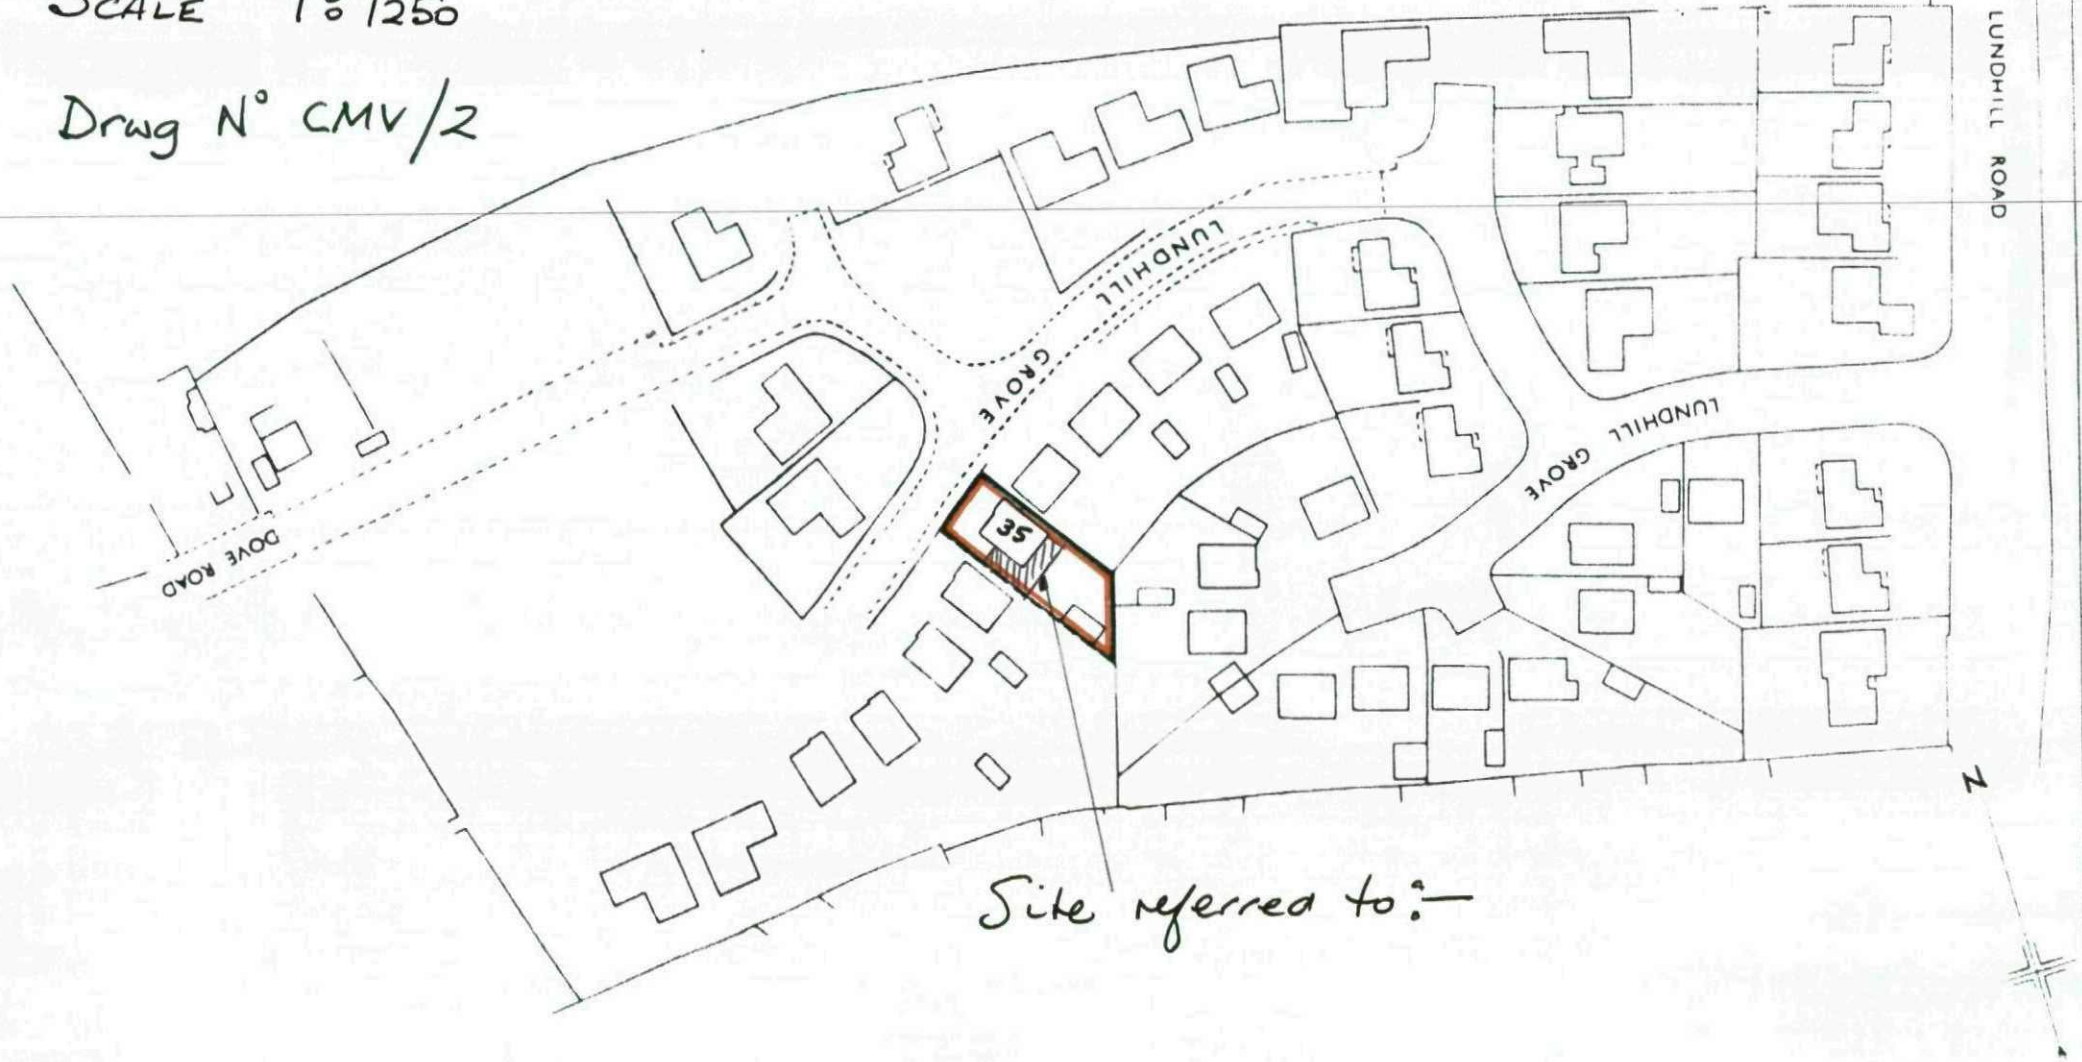

Site referred to:—