

scale 1:100 date 01/2024 sheet size A2 dwg. no. 23/964/08a

Project
Erection of 5 Detached Dwellings at Land off Pennine Edge, Crow Edge, Sheffield, S36 4HE

Client
Mrs S Gunson, Mr H Gunson,
Miss M Gunson & Mr R Tweed

Drawing Title/Issue
PLOT 5 - General Arrangement

Company Registration Number: 09898149 - Company Registered in England and Wales

paul@paulmatthewsarchitectural.co.uk
www.paulmatthewsarchitectural.co.uk

07946872499

HD9 2RU


Holmfirth

Brow Lane


Maikin Farm

ARCHITECTURE | PLANNING | DESIGN


Lower Ground Floor Plan

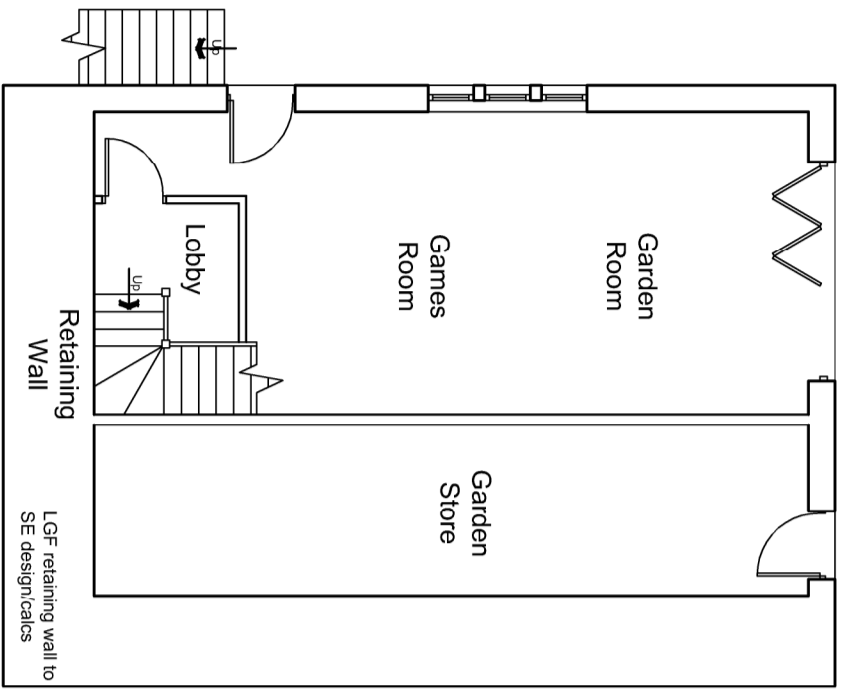


Ground Floor Plan

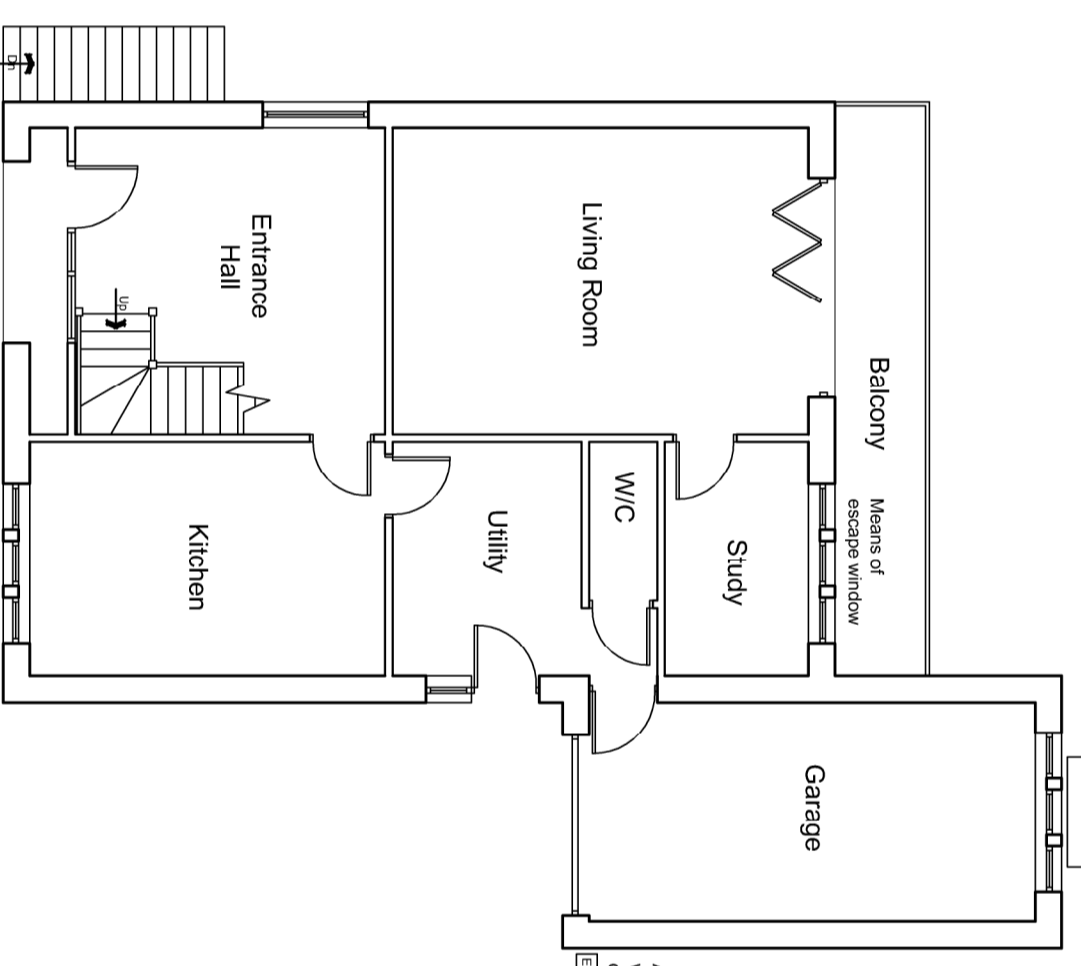


First Floor Plan

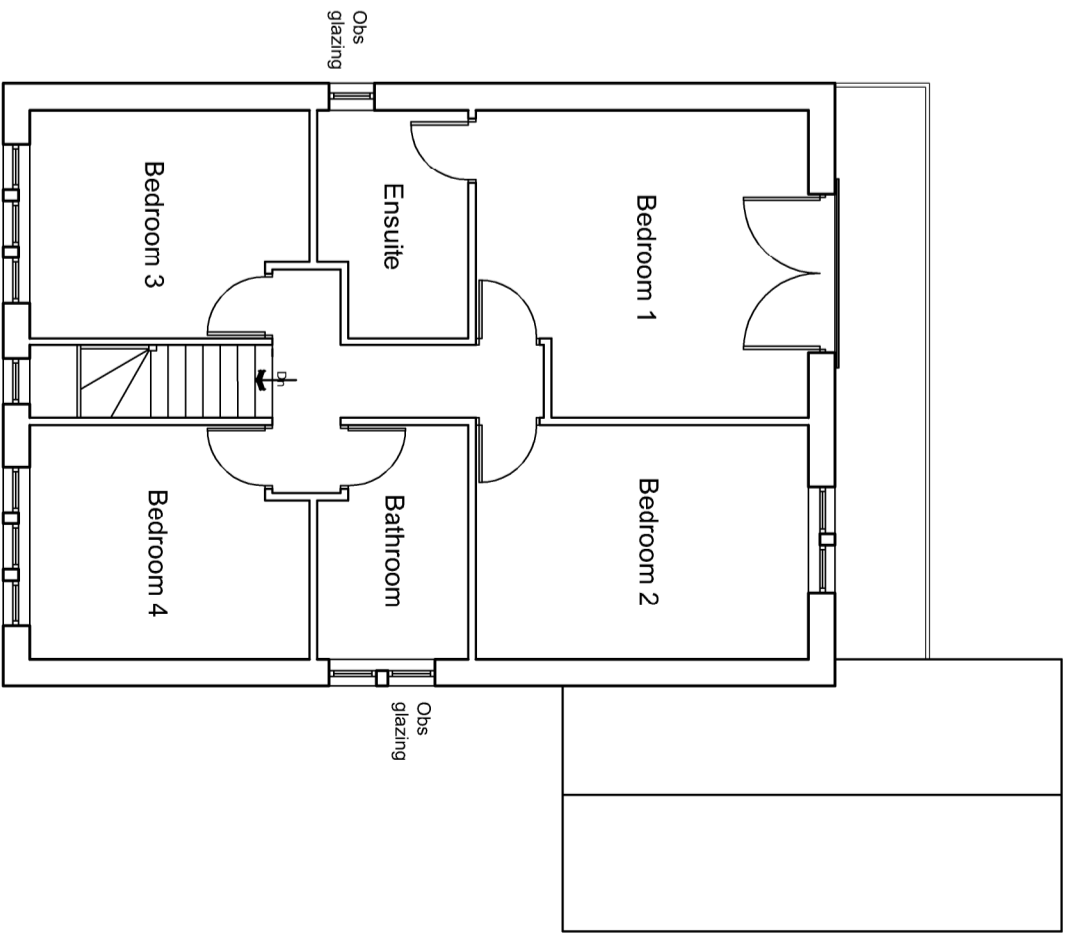



South West Elevation (side)

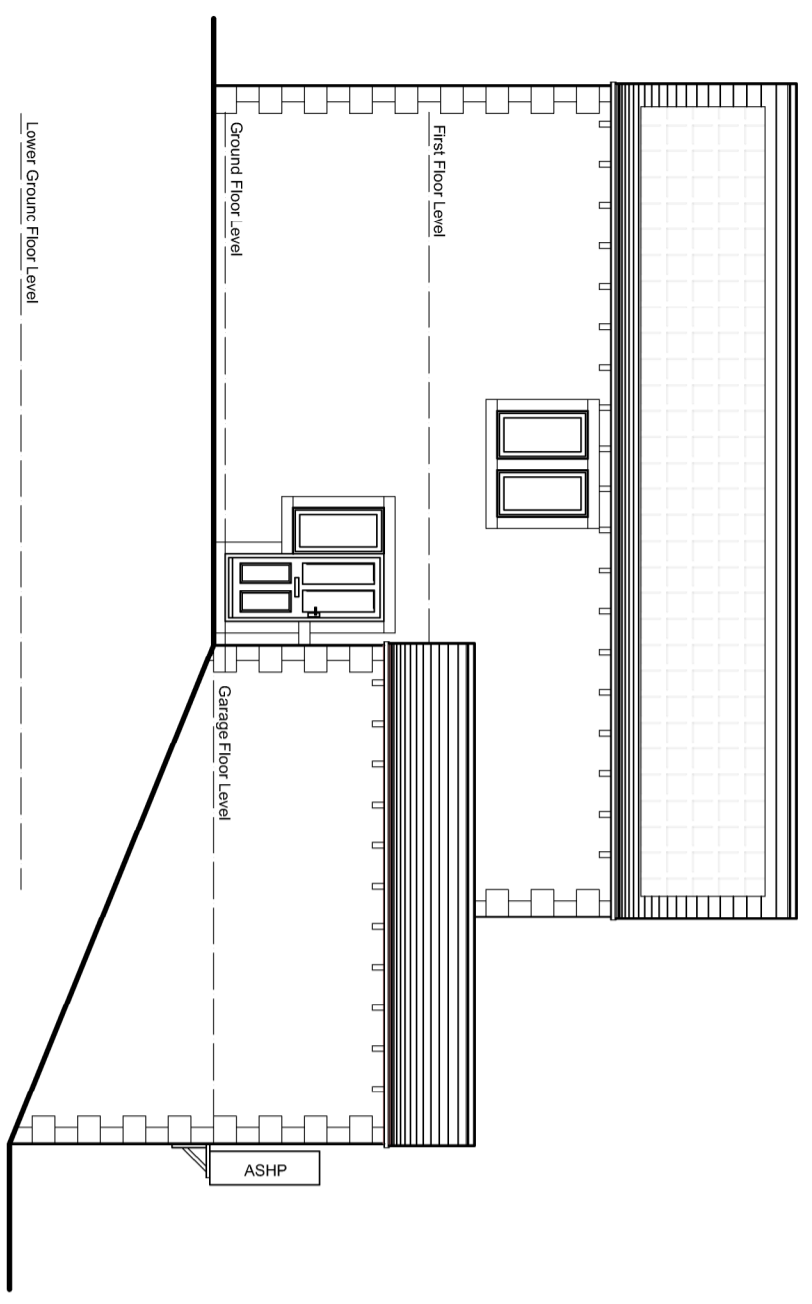


North West Elevation (front)

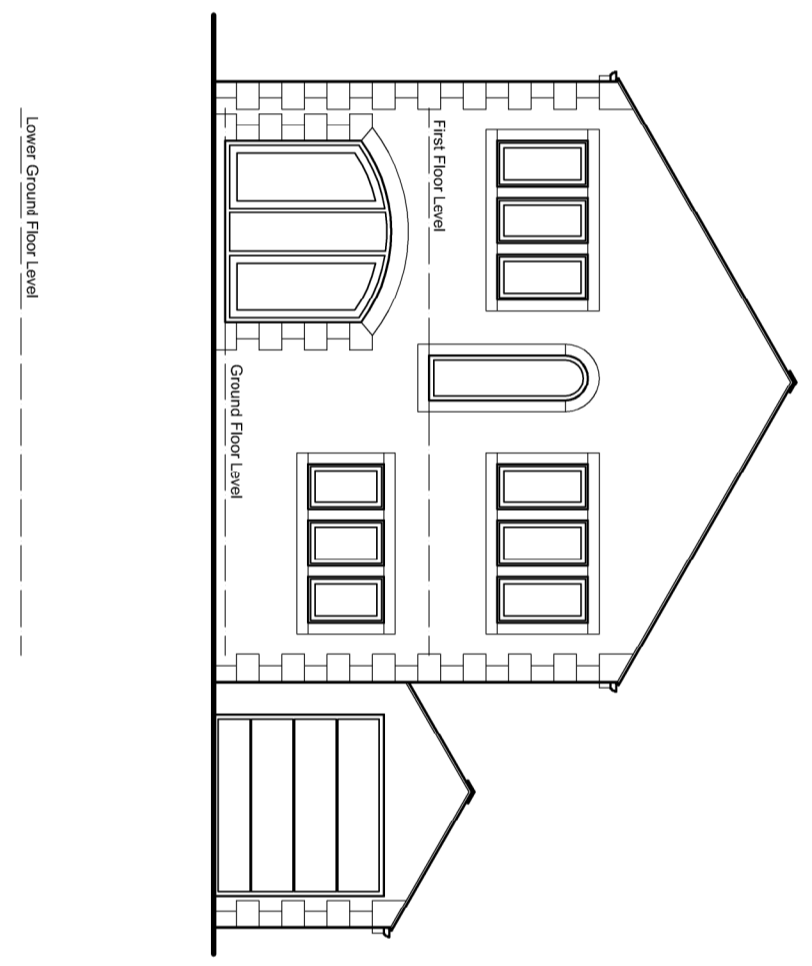

North East Elevation (side)

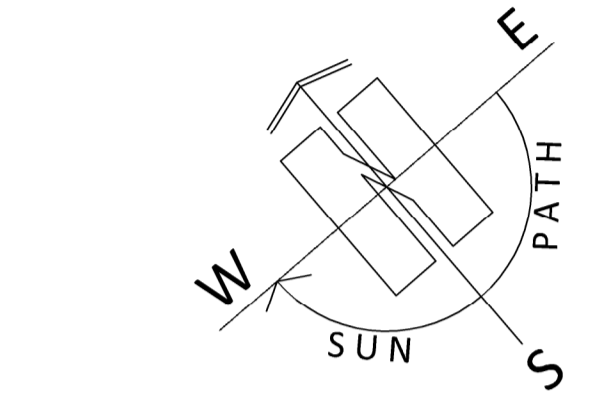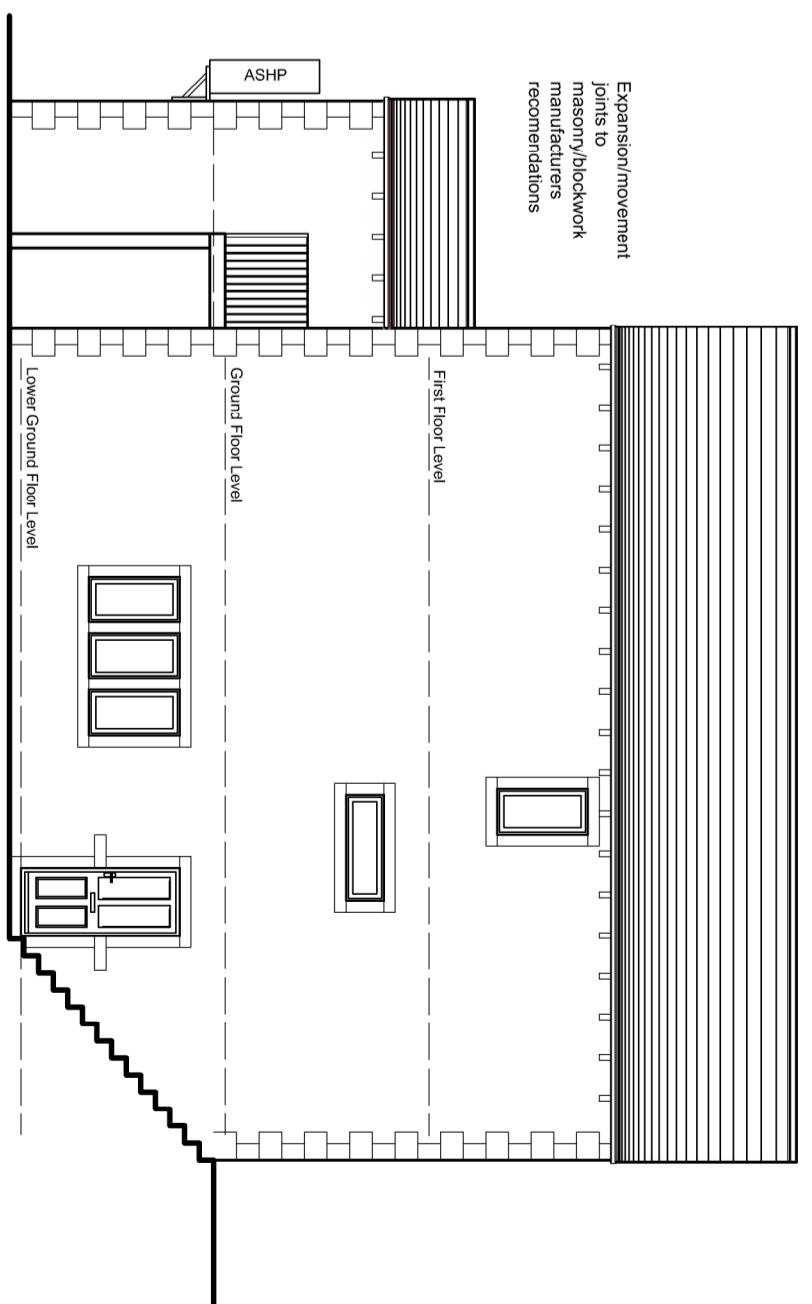

South East Elevation (rear)

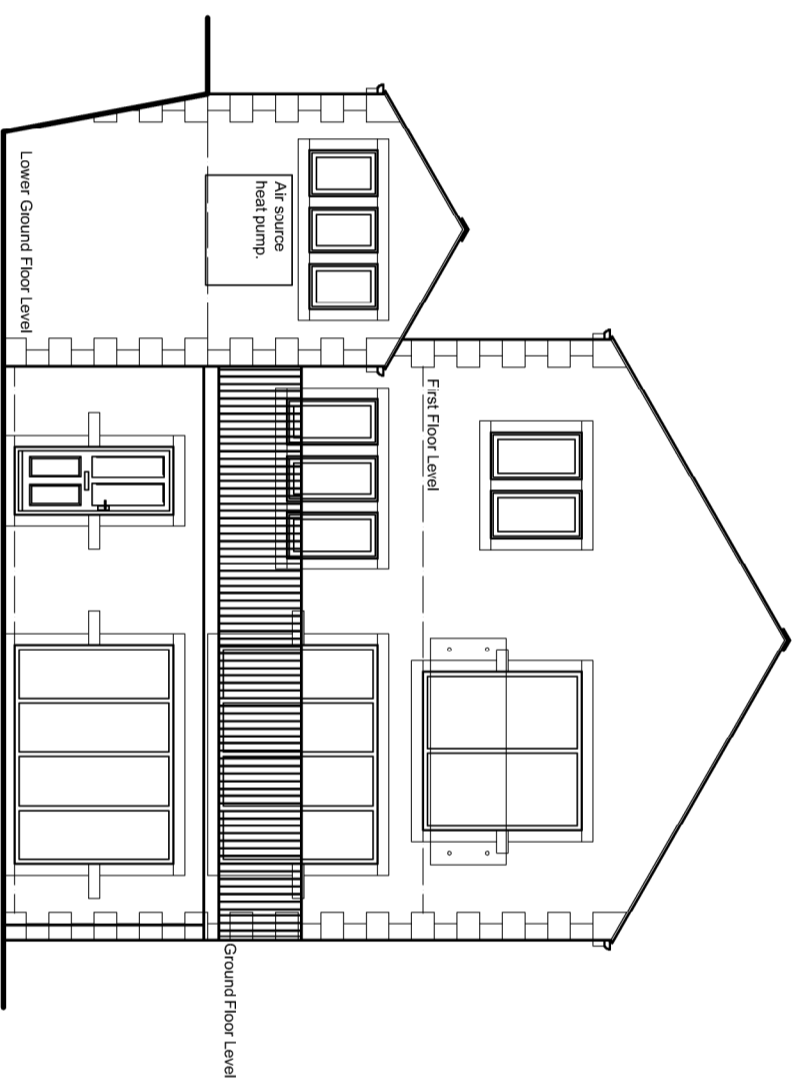

1:100

