




EAST ELEVATION
SCALE 1:100

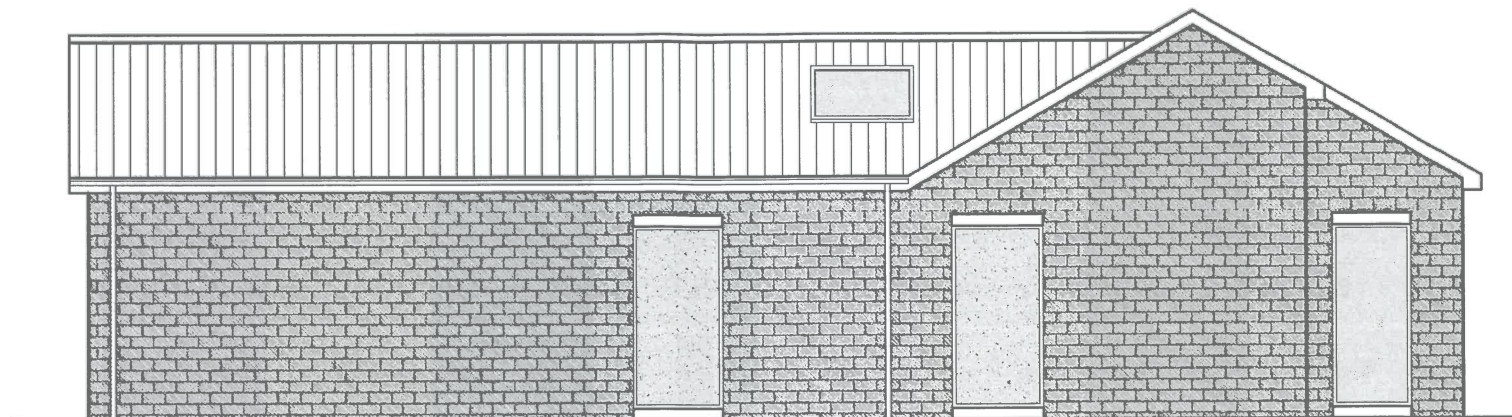

SOUTH ELEVATION
SCALE 1:100

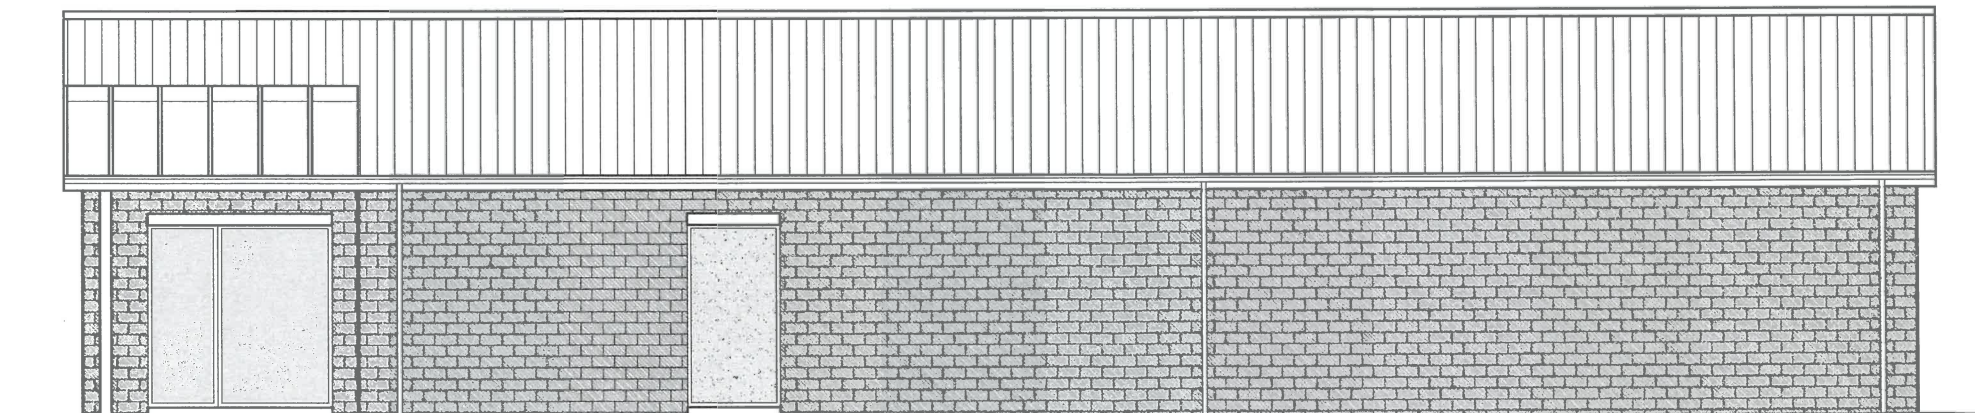

WEST ELEVATION
SCALE 1:100

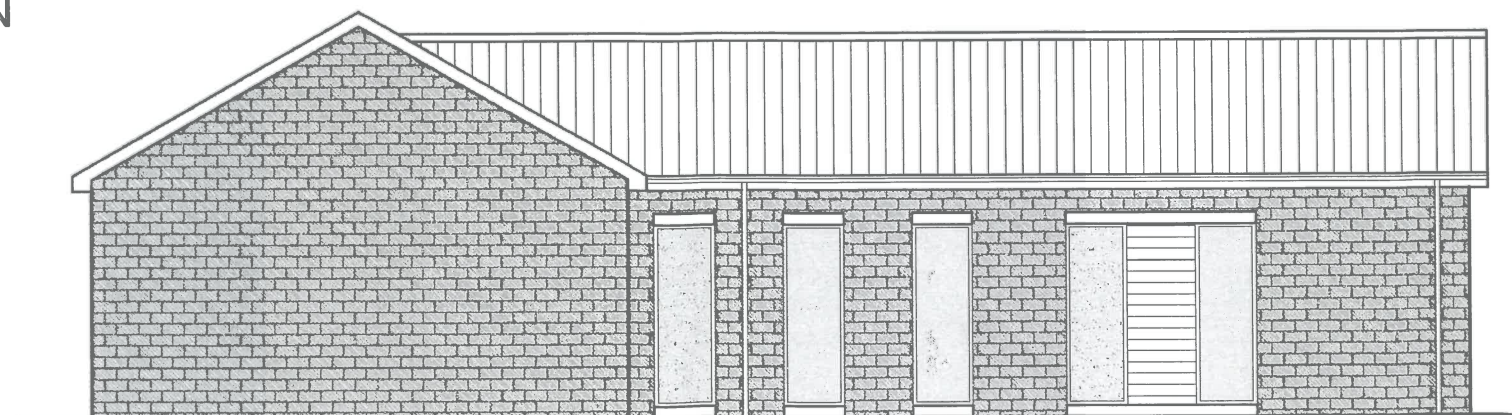

NORTH ELEVATION
SCALE 1:100

CODA Bespoke
Sheffield - Manchester - Leeds
www.codastudios.co.uk
0114 2794931
hello@codastudios.co.uk

Dave Connor	Client
The Stables	Job
Proposed Elevations	Title
CP-220-003	Dwg. No.

DRAWN	CHECKED	DATE	PAPER SIZE	REVISION
AH	-	02-2017	A3	-

(C) COPYRIGHT EXISTS ON THE DESIGNS AND INFORMATION SHOWN ON THIS DRAWING. The Contractor must verify all dimensions on site before making shop drawings or commencing work of any kind. No dimensions to be scaled from this drawing. Architect to be notified of any discrepancies in dimensions immediately.