

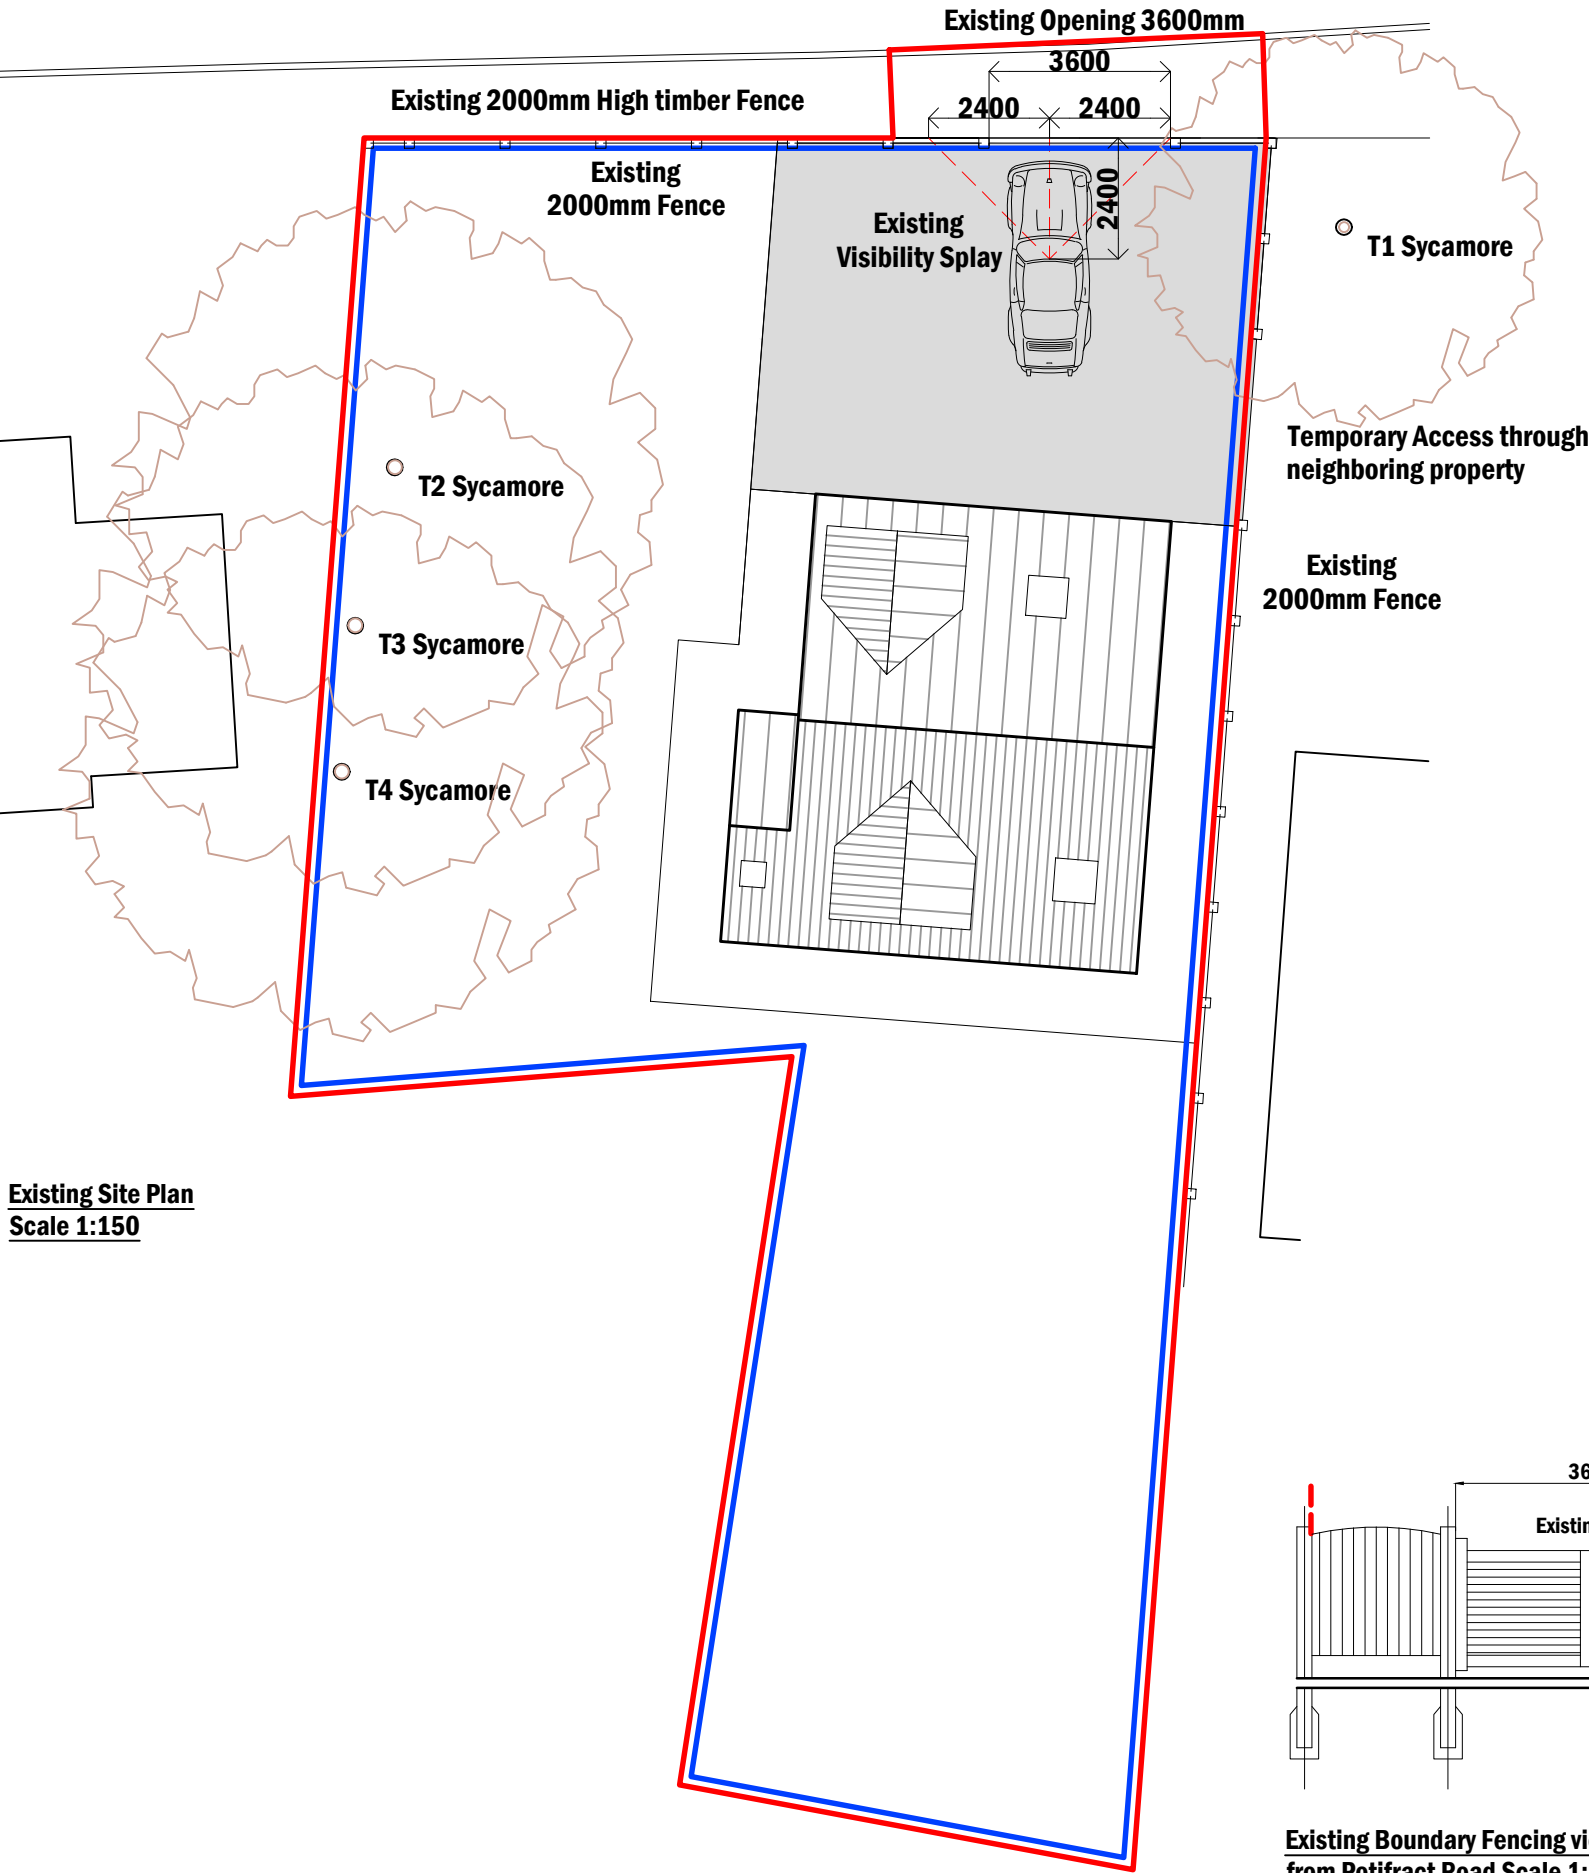


Pontifract Road
(Classified Street No. C2)

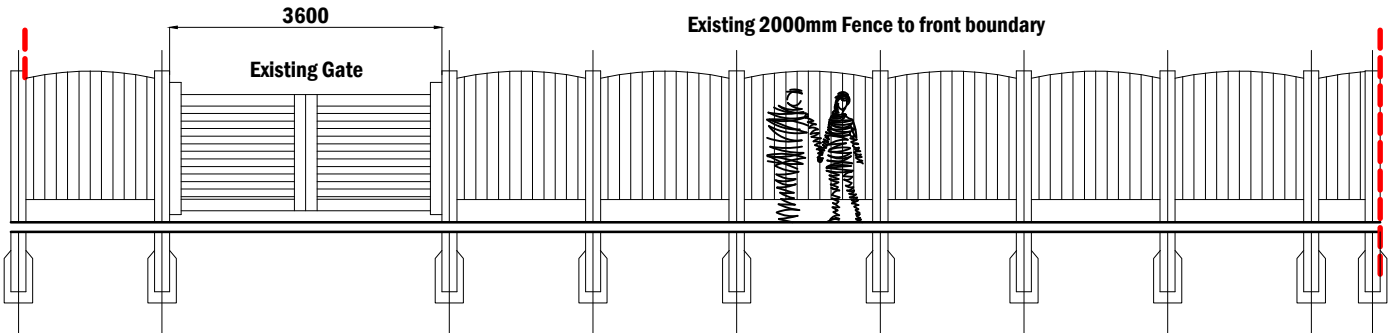

Existing Site Plan
Scale 1:150

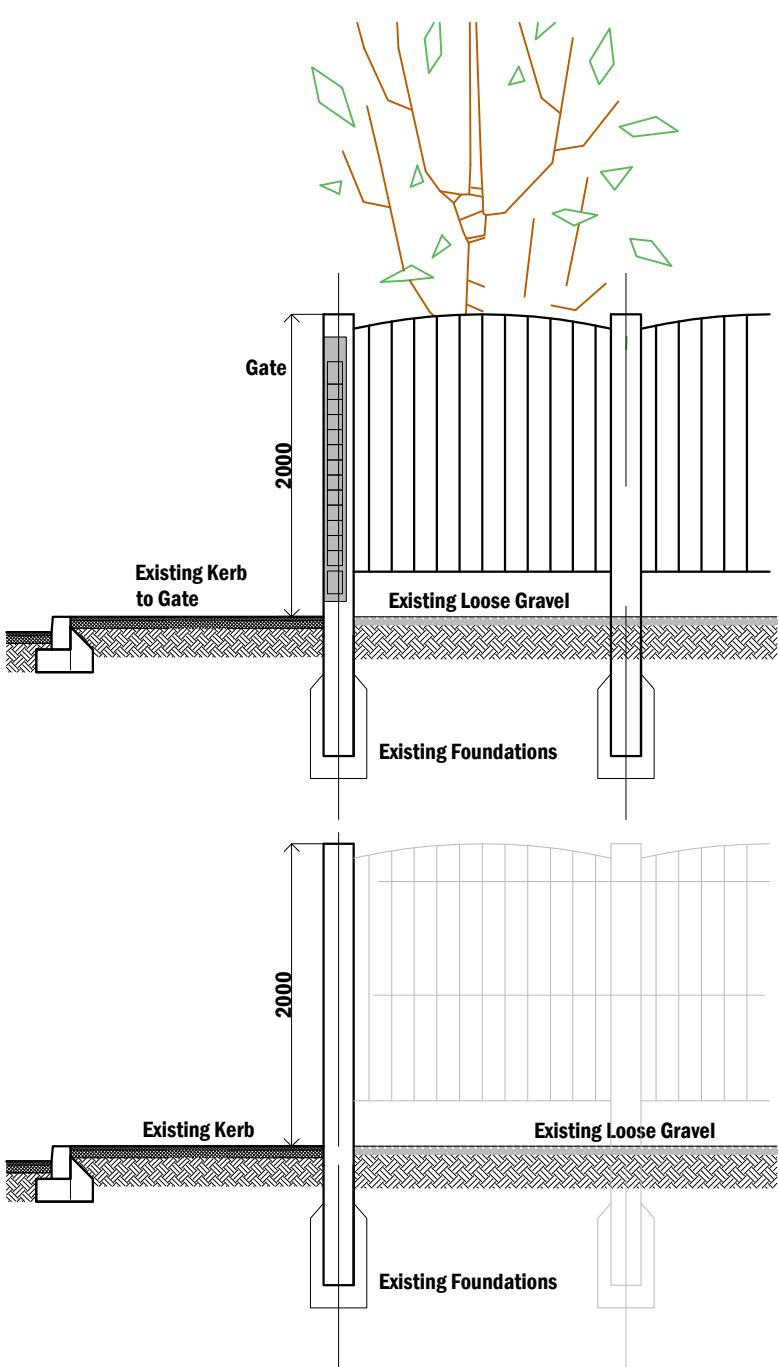

Existing Boundary Fencing viewed
from Potifract Road Scale 1:100

PROJECT
Mrs Beverly Oakley
27A Pontifract Road
Barnsley S72 8QP

CLIENT: Mrs B. Oakley
SITE ADDRESS: 27A Pontifract Road
Barnsley
S728QP
PROJECT: Dropped Kerb

DRAWING NOTES:

DRAWING PACKAGE:
PLANNING

REVISION	DESCRIPTION	DATE
--	ORIGINAL ISSUE	xx.xx.xx
--		
--		
--		
--		
--		
--		

DRAWING:
Existing Plans

SCALE
VARIES

PAPER SIZE

A.3

DRAWING NO.
HA-21-09-P-01