


BUILDING B

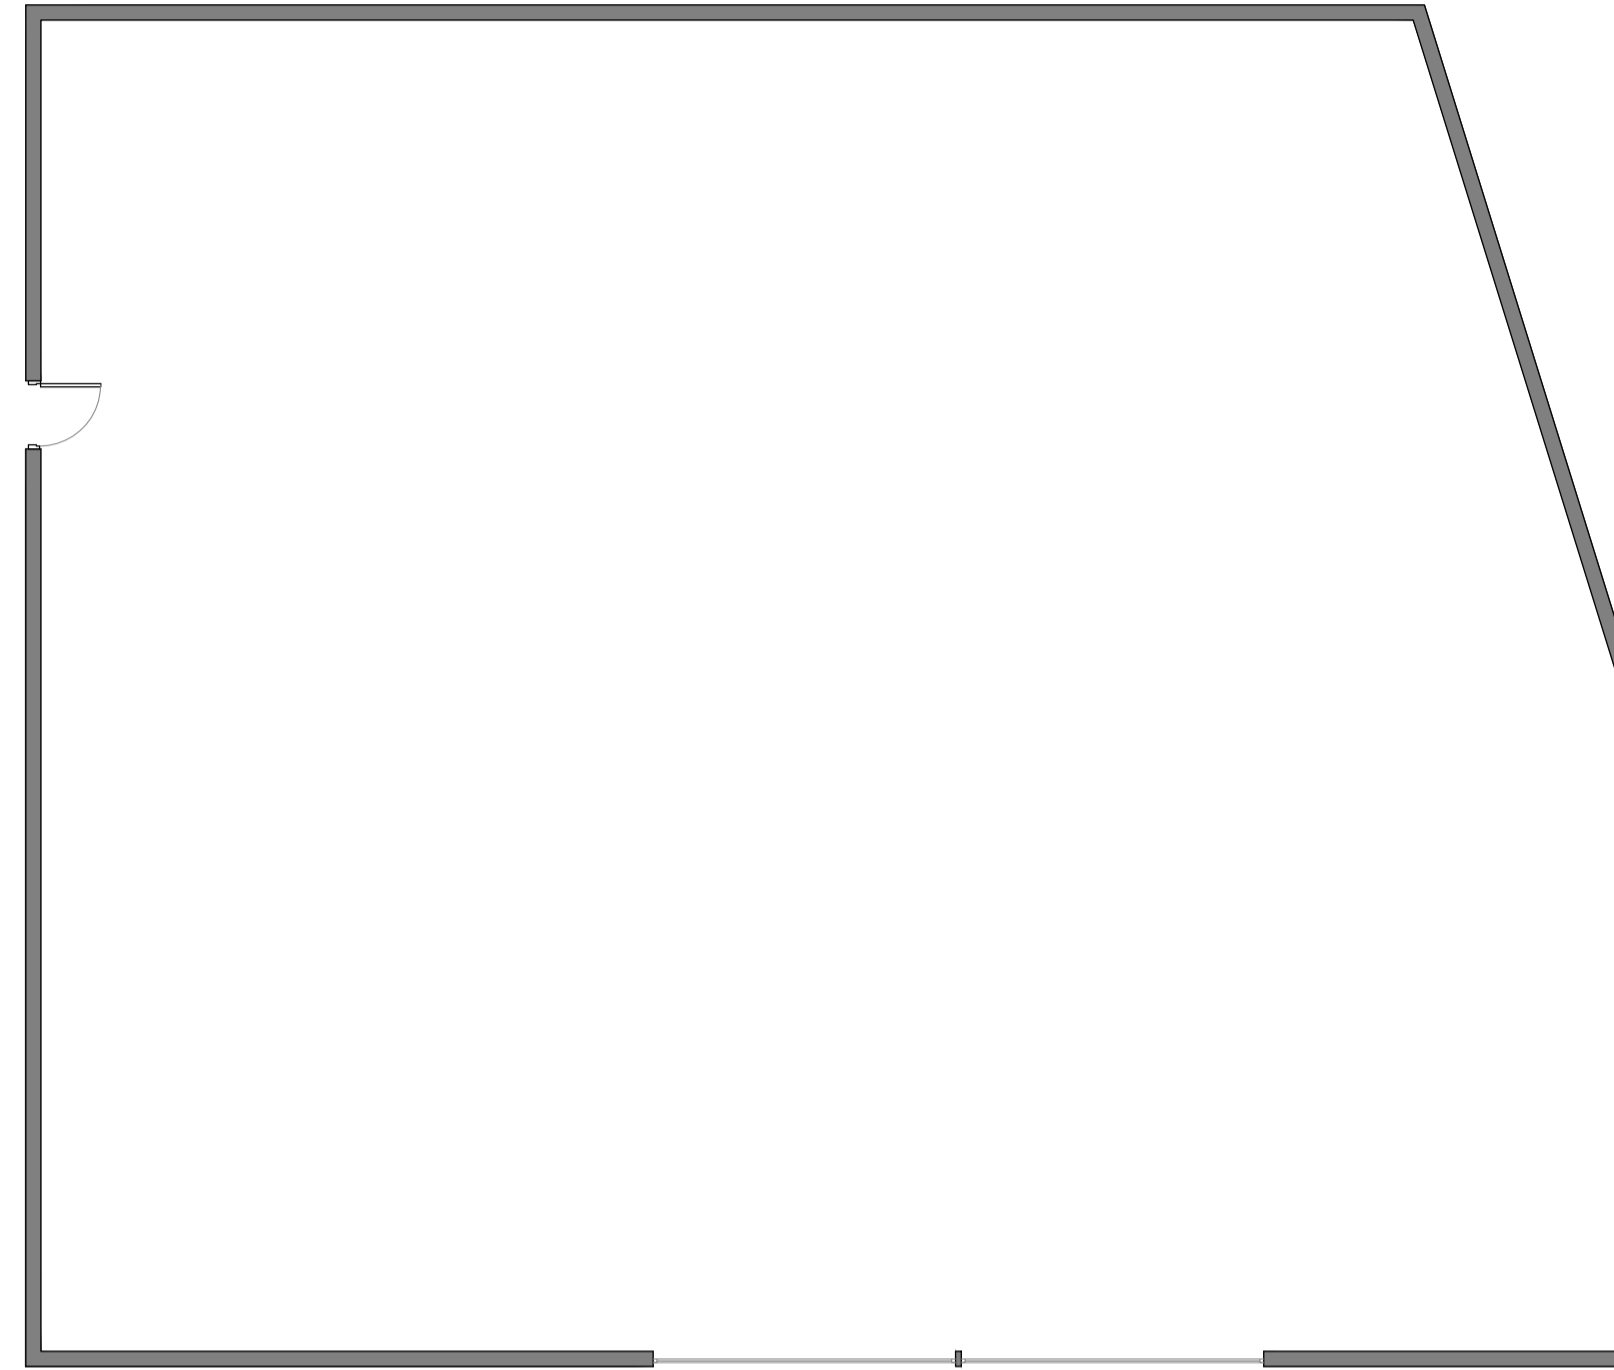

GROUND FLOOR PLAN

BUILDING C



GROUND FLOOR PLAN

© Copyright to Acorus Rural Property Services Ltd.
NOTES
1. IF IN DOUBT ASK
2. WRITTEN DIMENSIONS TO BE USED ONLY
3. THIS DRAWING IS CONFIDENTIAL AND REMAINS THE EXCLUSIVE PROPERTY OF ACORUS. DO NOT COPY UNLESS AUTHORISED.

REVISIONS

No.	Date	Description	Ver.



Chartered Surveyors and Planning Consultants
Pendeford House, Pendeford Business Park
Weboston Road, Wolverhampton, WV9 5AP
Tel: (01902) 625023

JOB TITLE
CHANGE OF USE AT
ANCHOR FARM, ELMHIRST LANE
SILKSTONE. S75 4LD

CLIENT
MR L. HAYWOOD

DATE	FEB 17	SCALE	1:100
ORIGIN	JL	VERIFIED	TW

DRAWING TITLE
PLANS (buildings B and C)

FILE REF.	DRAWING No.	REV.
	ANCHOR -08	

ORIGINAL PAPER SIZE A1

Reproduction from this 1993 Ordnance Survey 1:25000 map is permitted in the copyright of the
Planning & Stationery Office. Unauthorised reproduction infringes Crown Copyright and may
lead to prosecution. Licence No. 10002495