






3 Top Yard South Elevation as Existing
1010 NTS

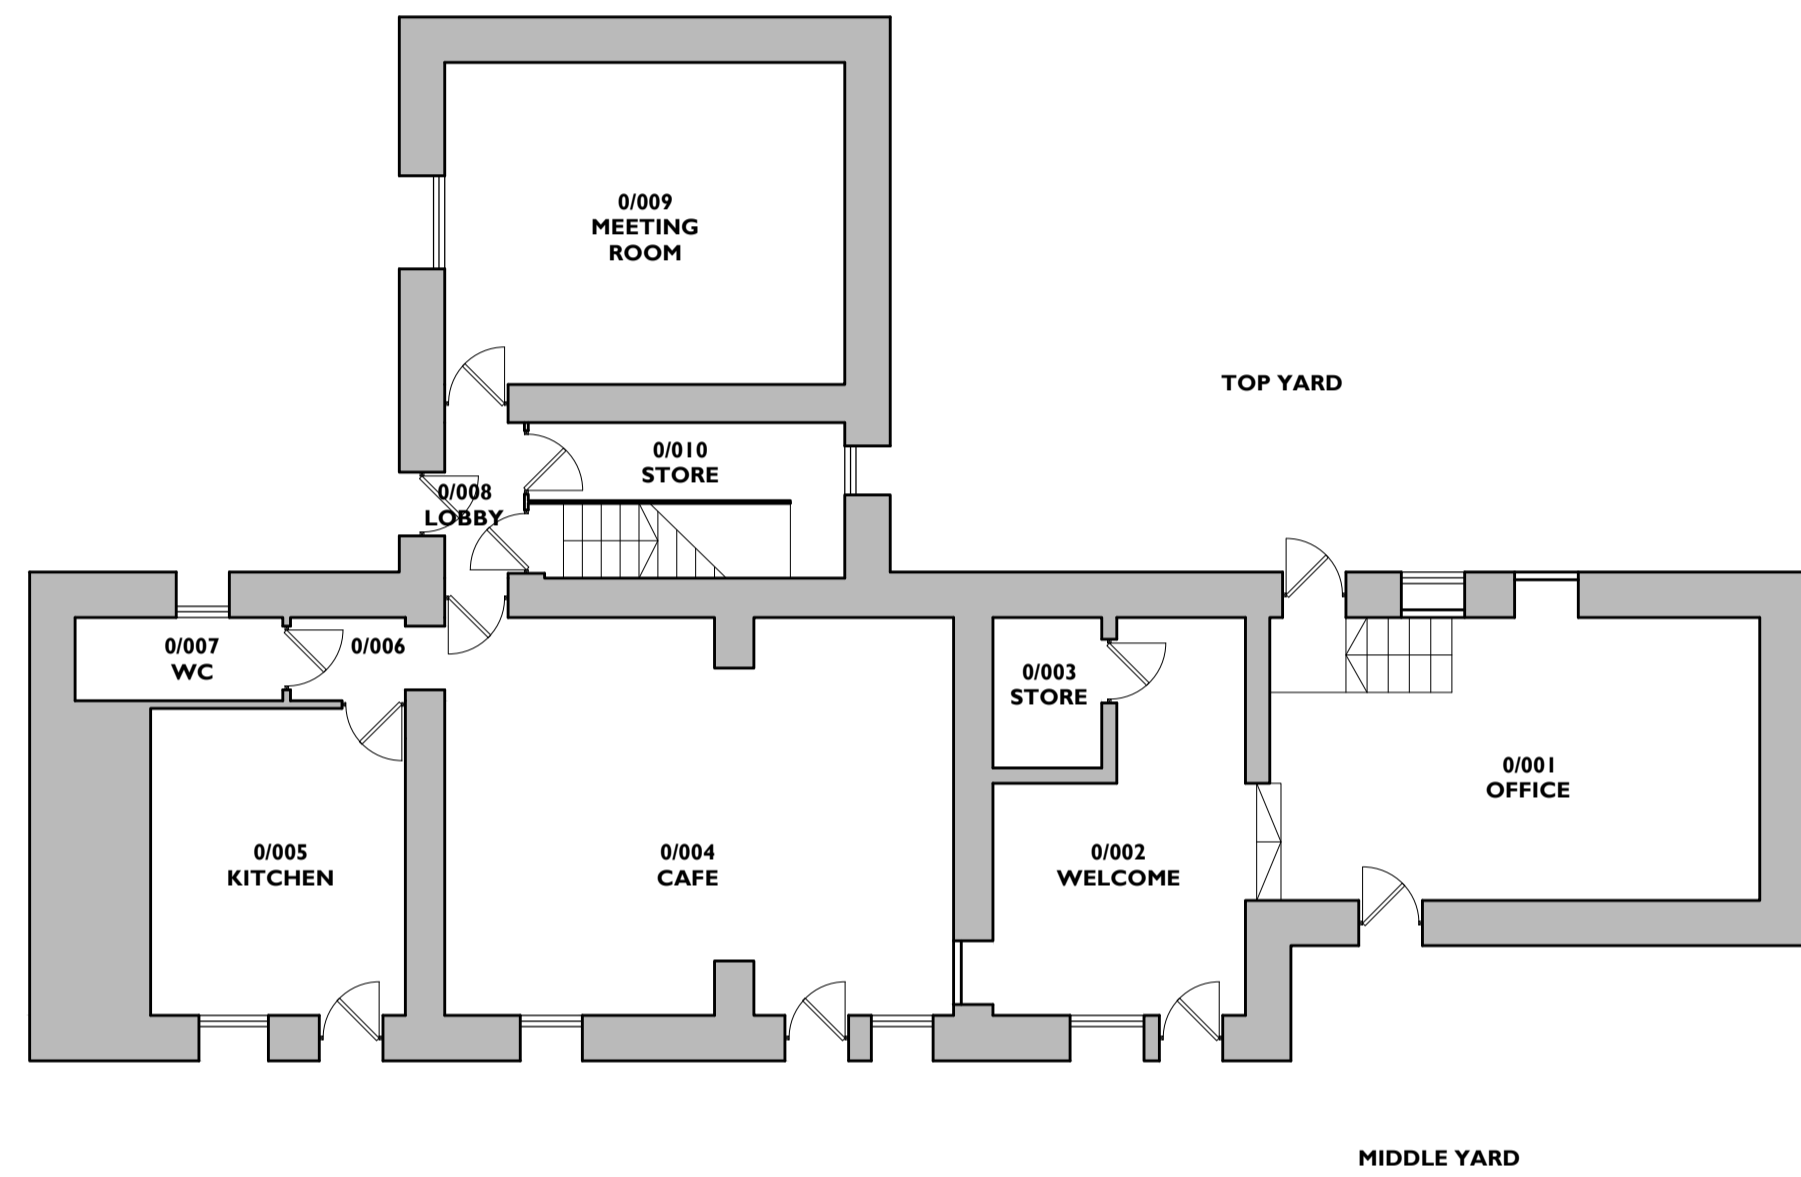

1 Ground Floor Plan as Existing
1010 1:100

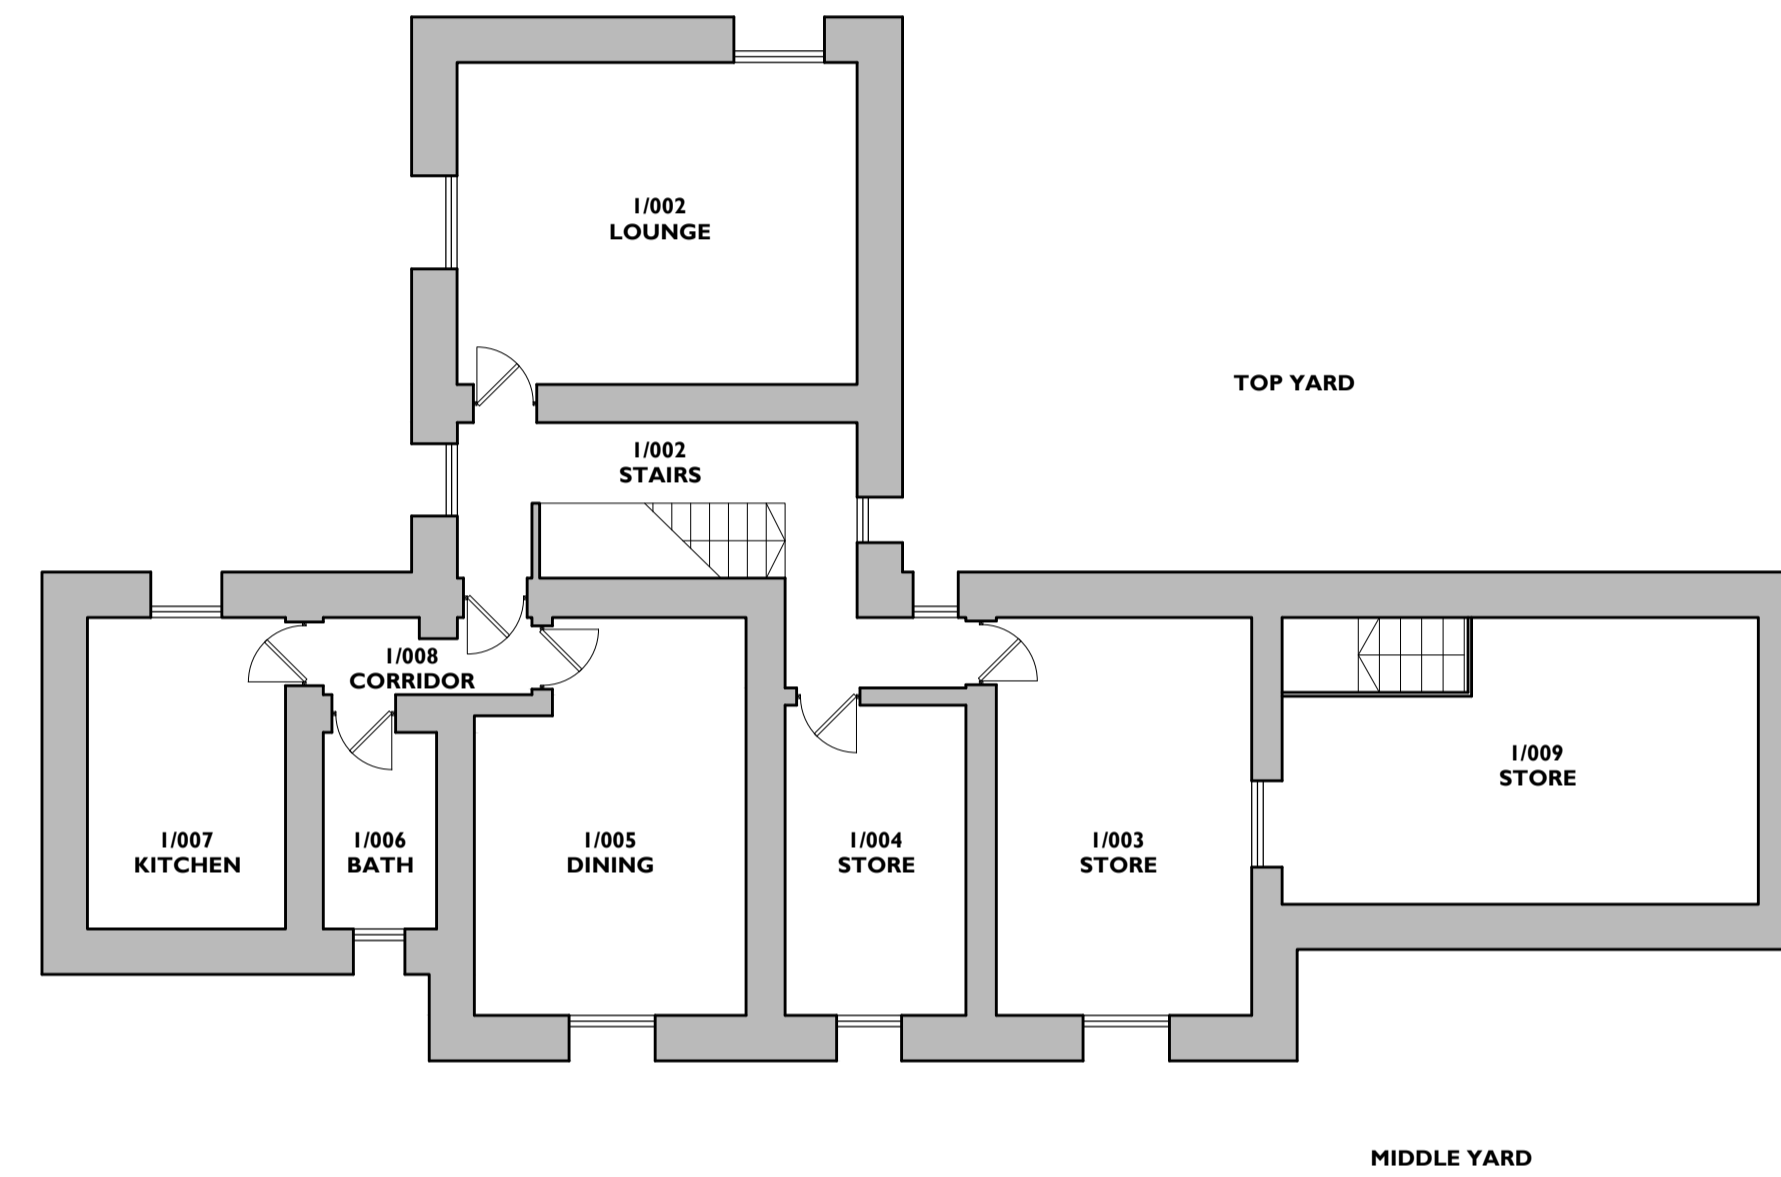


2 First Floor Plan as Existing
1010 1:100

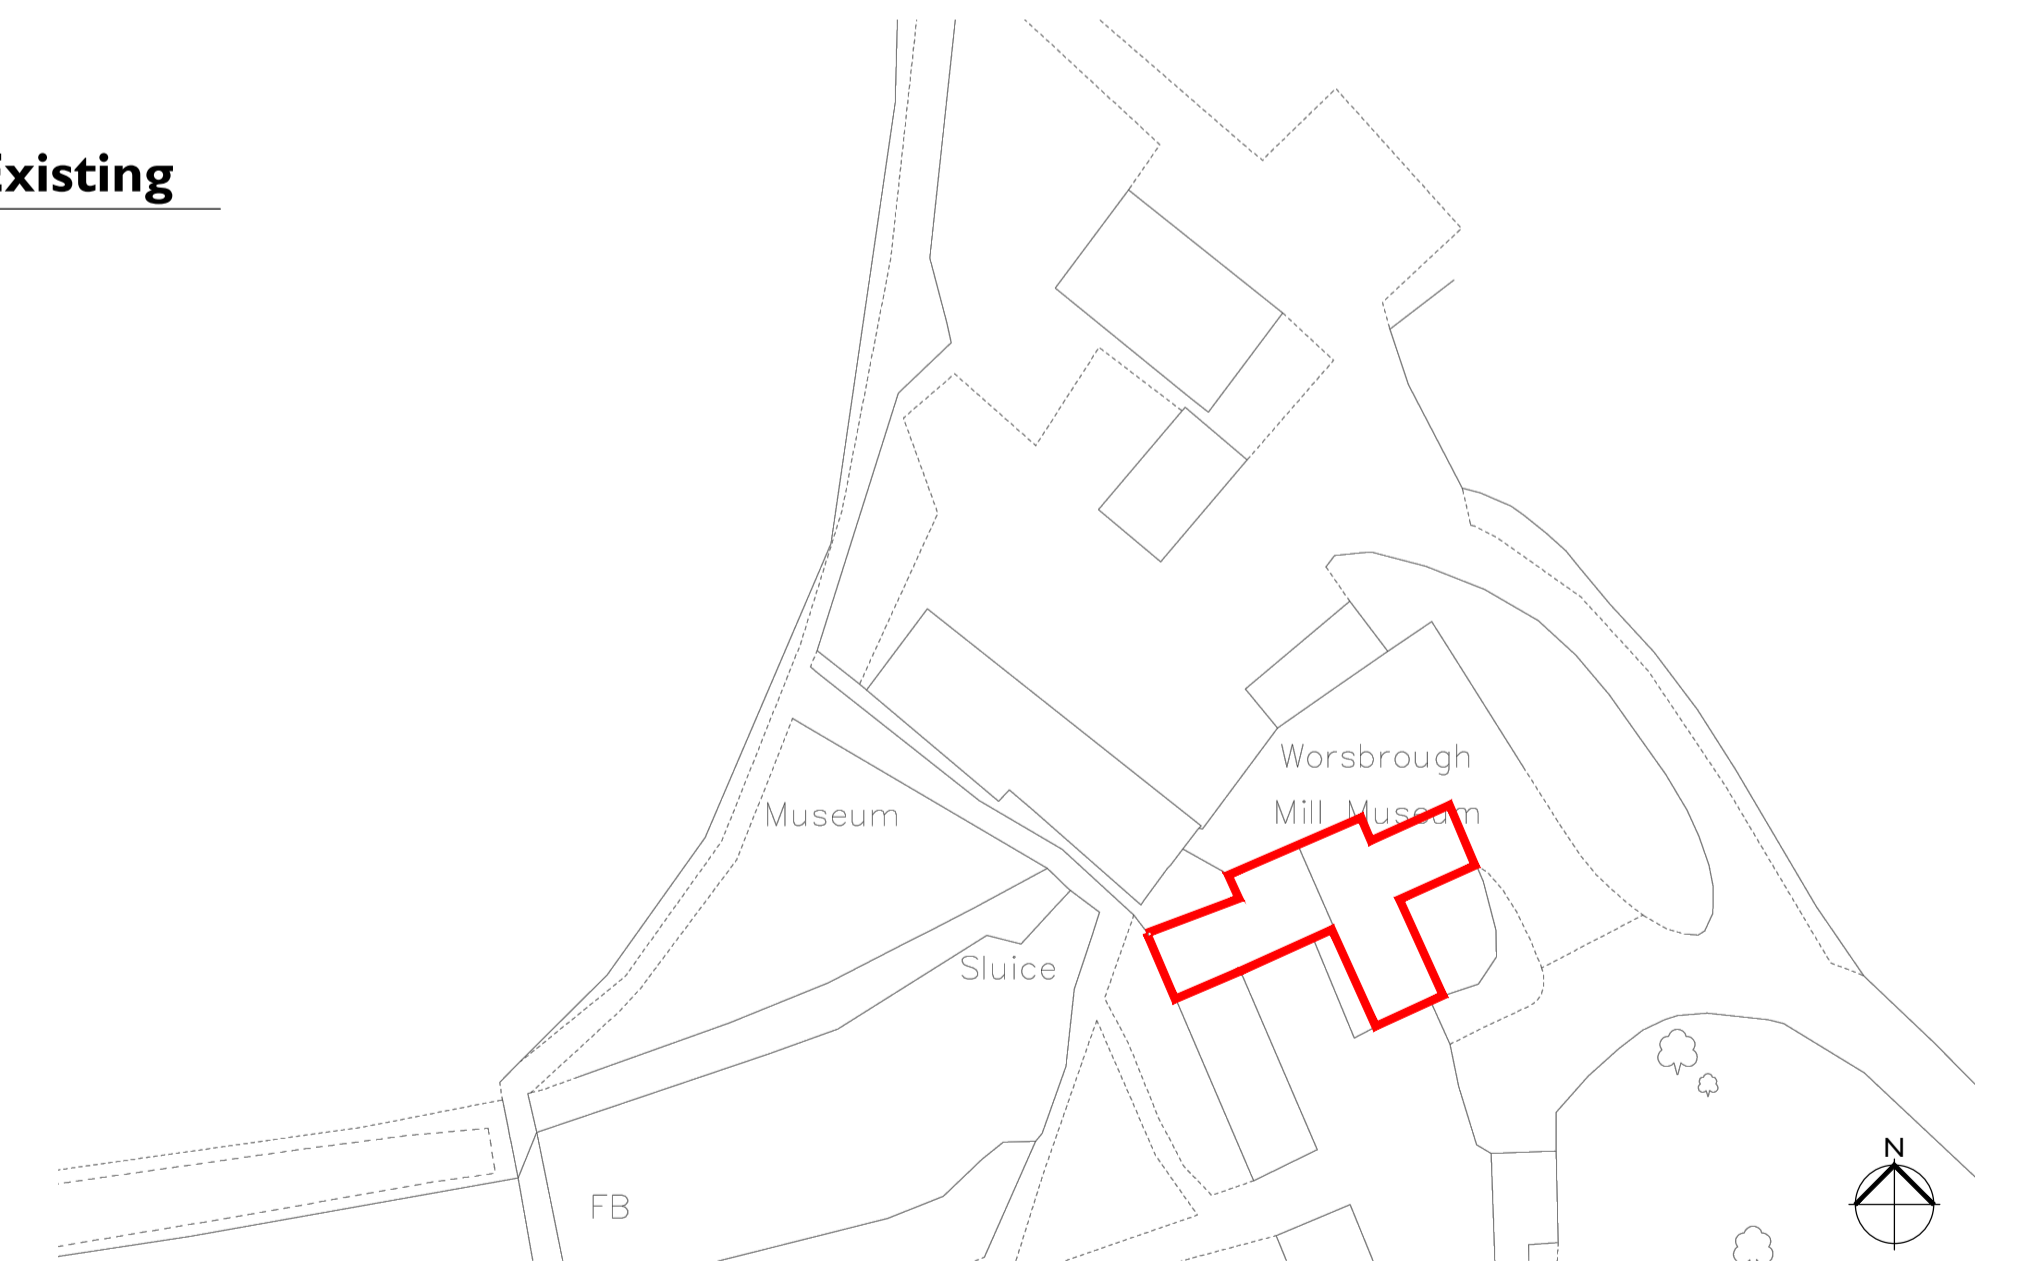

4 Key Plan
1010 1:500

Notes: 30/11/2020 08:44:06
Drawings are based on survey data and may not accurately represent what is physically present.
Do not scale from this drawing. All dimensions are to be verified on site before proceeding with the work.
All dimensions are in millimeters unless noted otherwise.
Purcell shall be notified in writing of any discrepancies.

Existing survey drawings as supplied by BMBC Property & Procurement
Do not scale from these plans

 

REV	DATE	DRAWN	DESCRIPTION

CLIENT
Barnsley Metropolitan Borough Council
JOB NUMBER
240961
PROJECT
Worsbrough Mill
TITLE
Mill Cottage
Plans as Existing

SIZE SCALE
AIL 1:100
REVISED
30/11/2020
DRAWN
OP
CHECKED
OP
TITLE
S4 - Listed Building Consent
DRAWING NUMBER
240961-PUR-01-ZZ-DR-A-1010

