


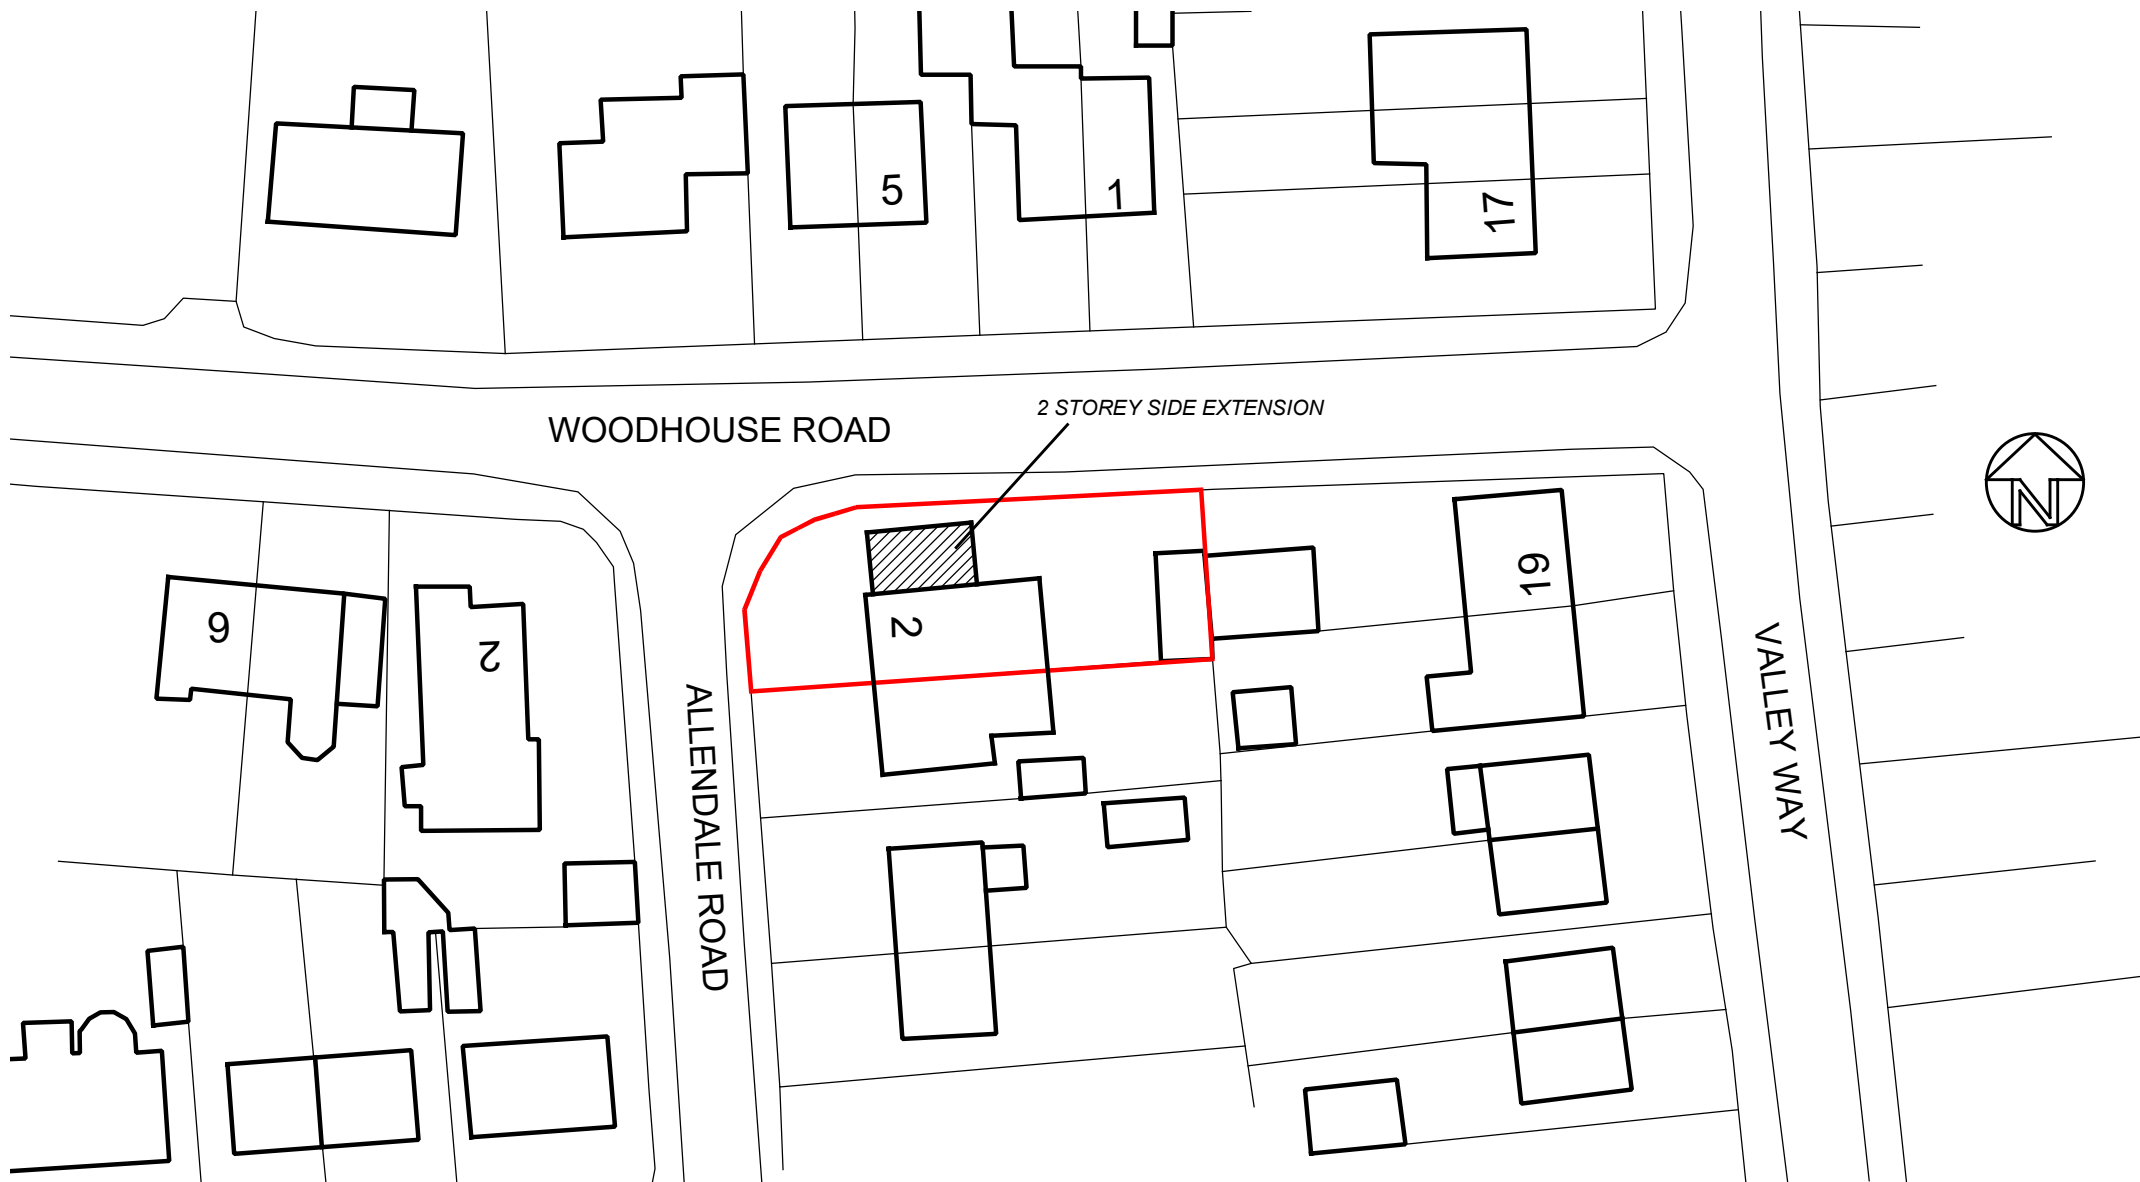

Do not scale from this drawing unless for planning purposes.
Written dimensions only shall be taken from this drawing
All dimensions are approximate and must be checked on site by the Contractor prior to the commencement of any fabrication or building work on site. All dimensions are to be read in conjunction with any specialist consultants drawings. Any disparity between the drawings is to be brought to the attention of the client prior to the commencement of any fabrication or building work.
All legal boundaries are to be confirmed by the client prior to commencement of any work.
The plans are to be read in conjunction with the building specification
If any variations are made to the drawings or specification without Dachaigh Building Design Ltd's knowledge, Dachaigh Building Design Ltd will not be held accountable for non compliance of planning or building regulations.
The drawings and specification are the property of Dachaigh Building Design Ltd and shall not be copied whole or i part without written permission from Dachaigh Building Design Ltd

Revision	Description	Date
DACHAIGH <i>tel: 07710529758</i> BUILDING DESIGN LTD <i>email: dachaighltd@gmail.com</i>		
Address	2 Allendale Road, Hoylnad, S74 9AP	
Project	two storey extension to a 2 storey dwelling	
Drawing title	PROPOSED SITE PLAN	
	Drawing No. 06	Scale:1:500@A3