




West Elevation

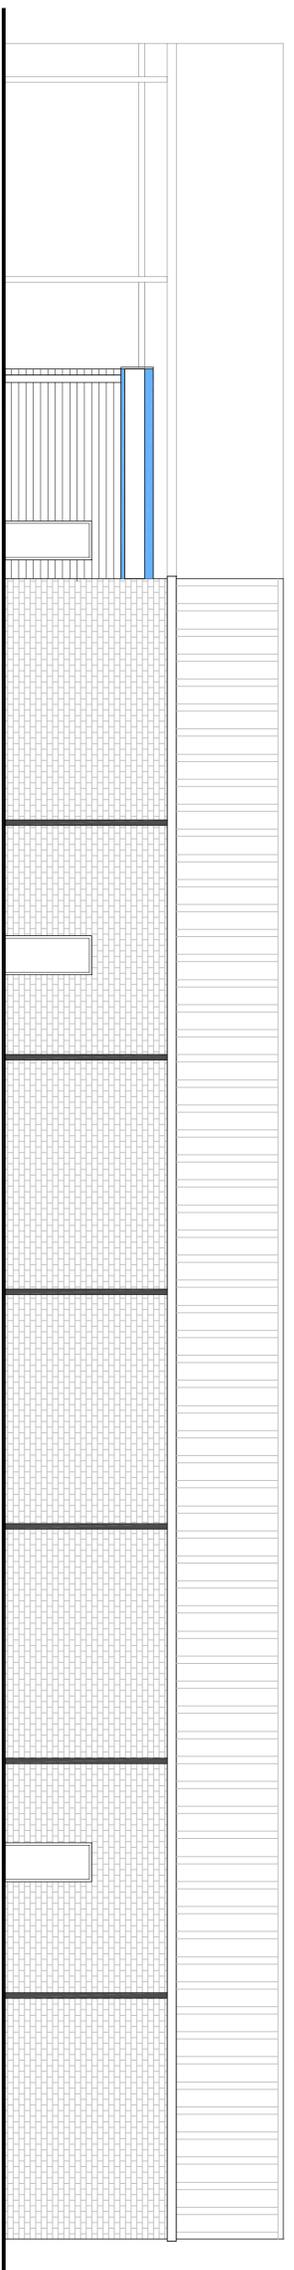

South Elevation

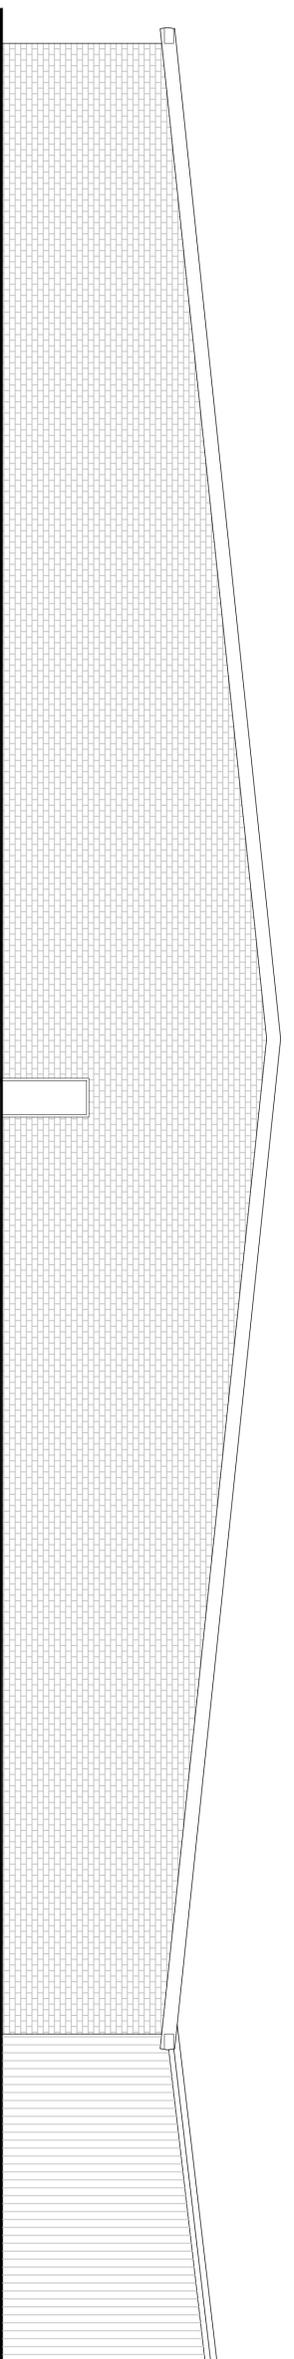

East Elevation

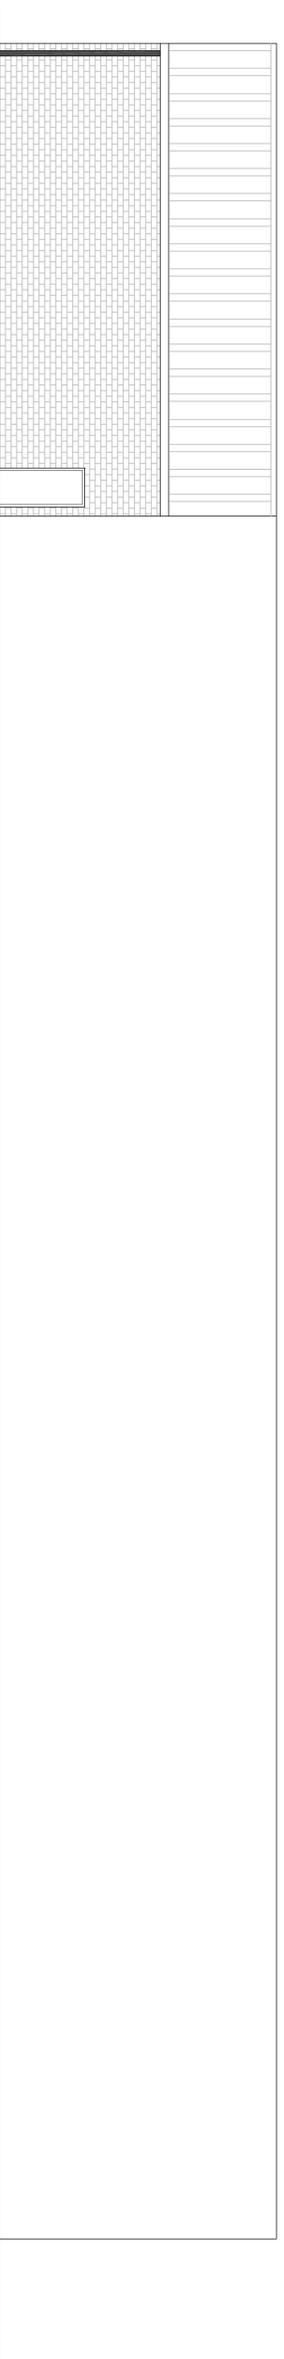

North Elevation

0 2 4 6 8 10m  
Scale 1:200 @ A1  
Existing Elevations

Unit 4  
Bleachford Way  
Stairfoot  
Barnsley  
S710 3PA

Dwg sheet 004