




North West Elevation 1:100

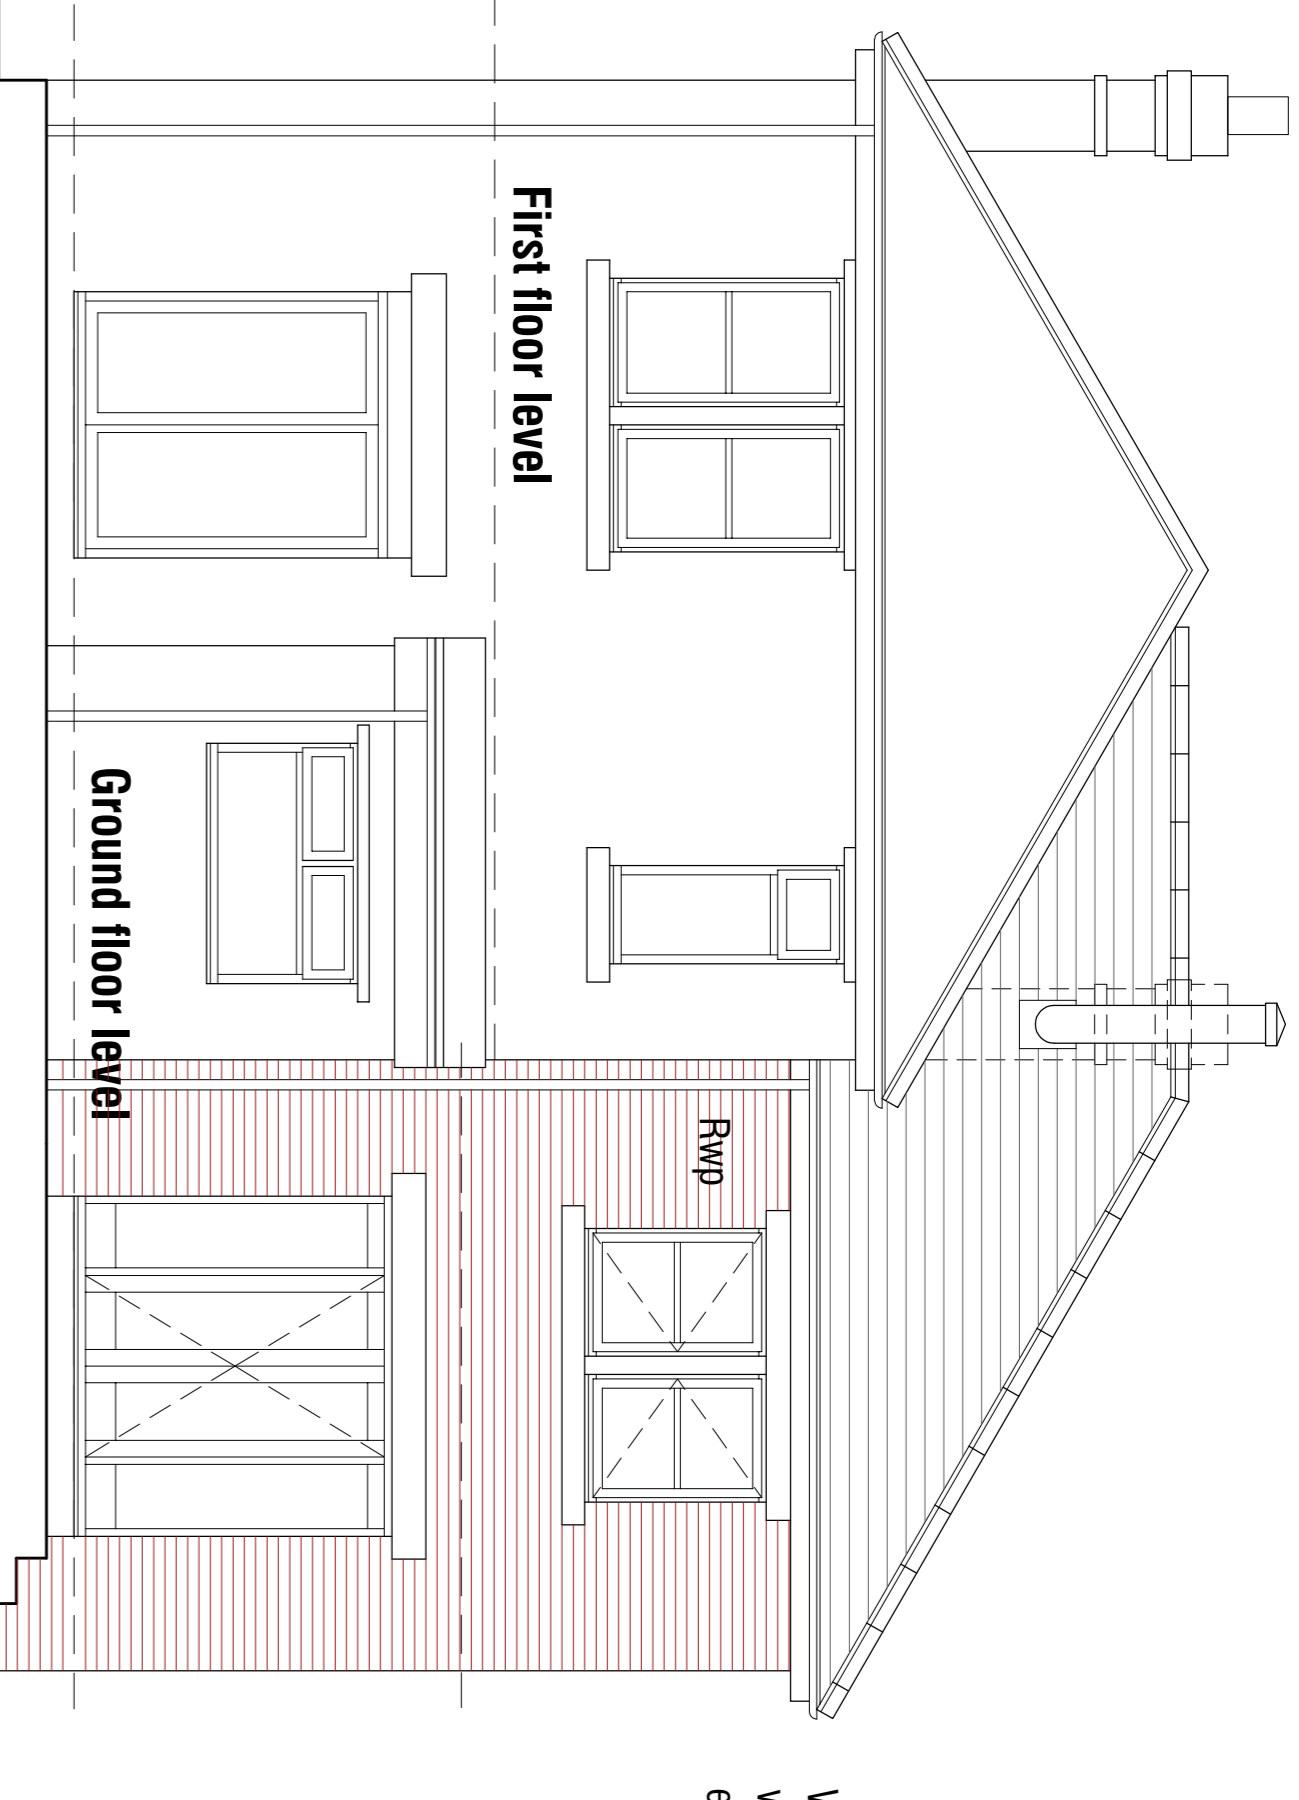


South East Elevation 1:100

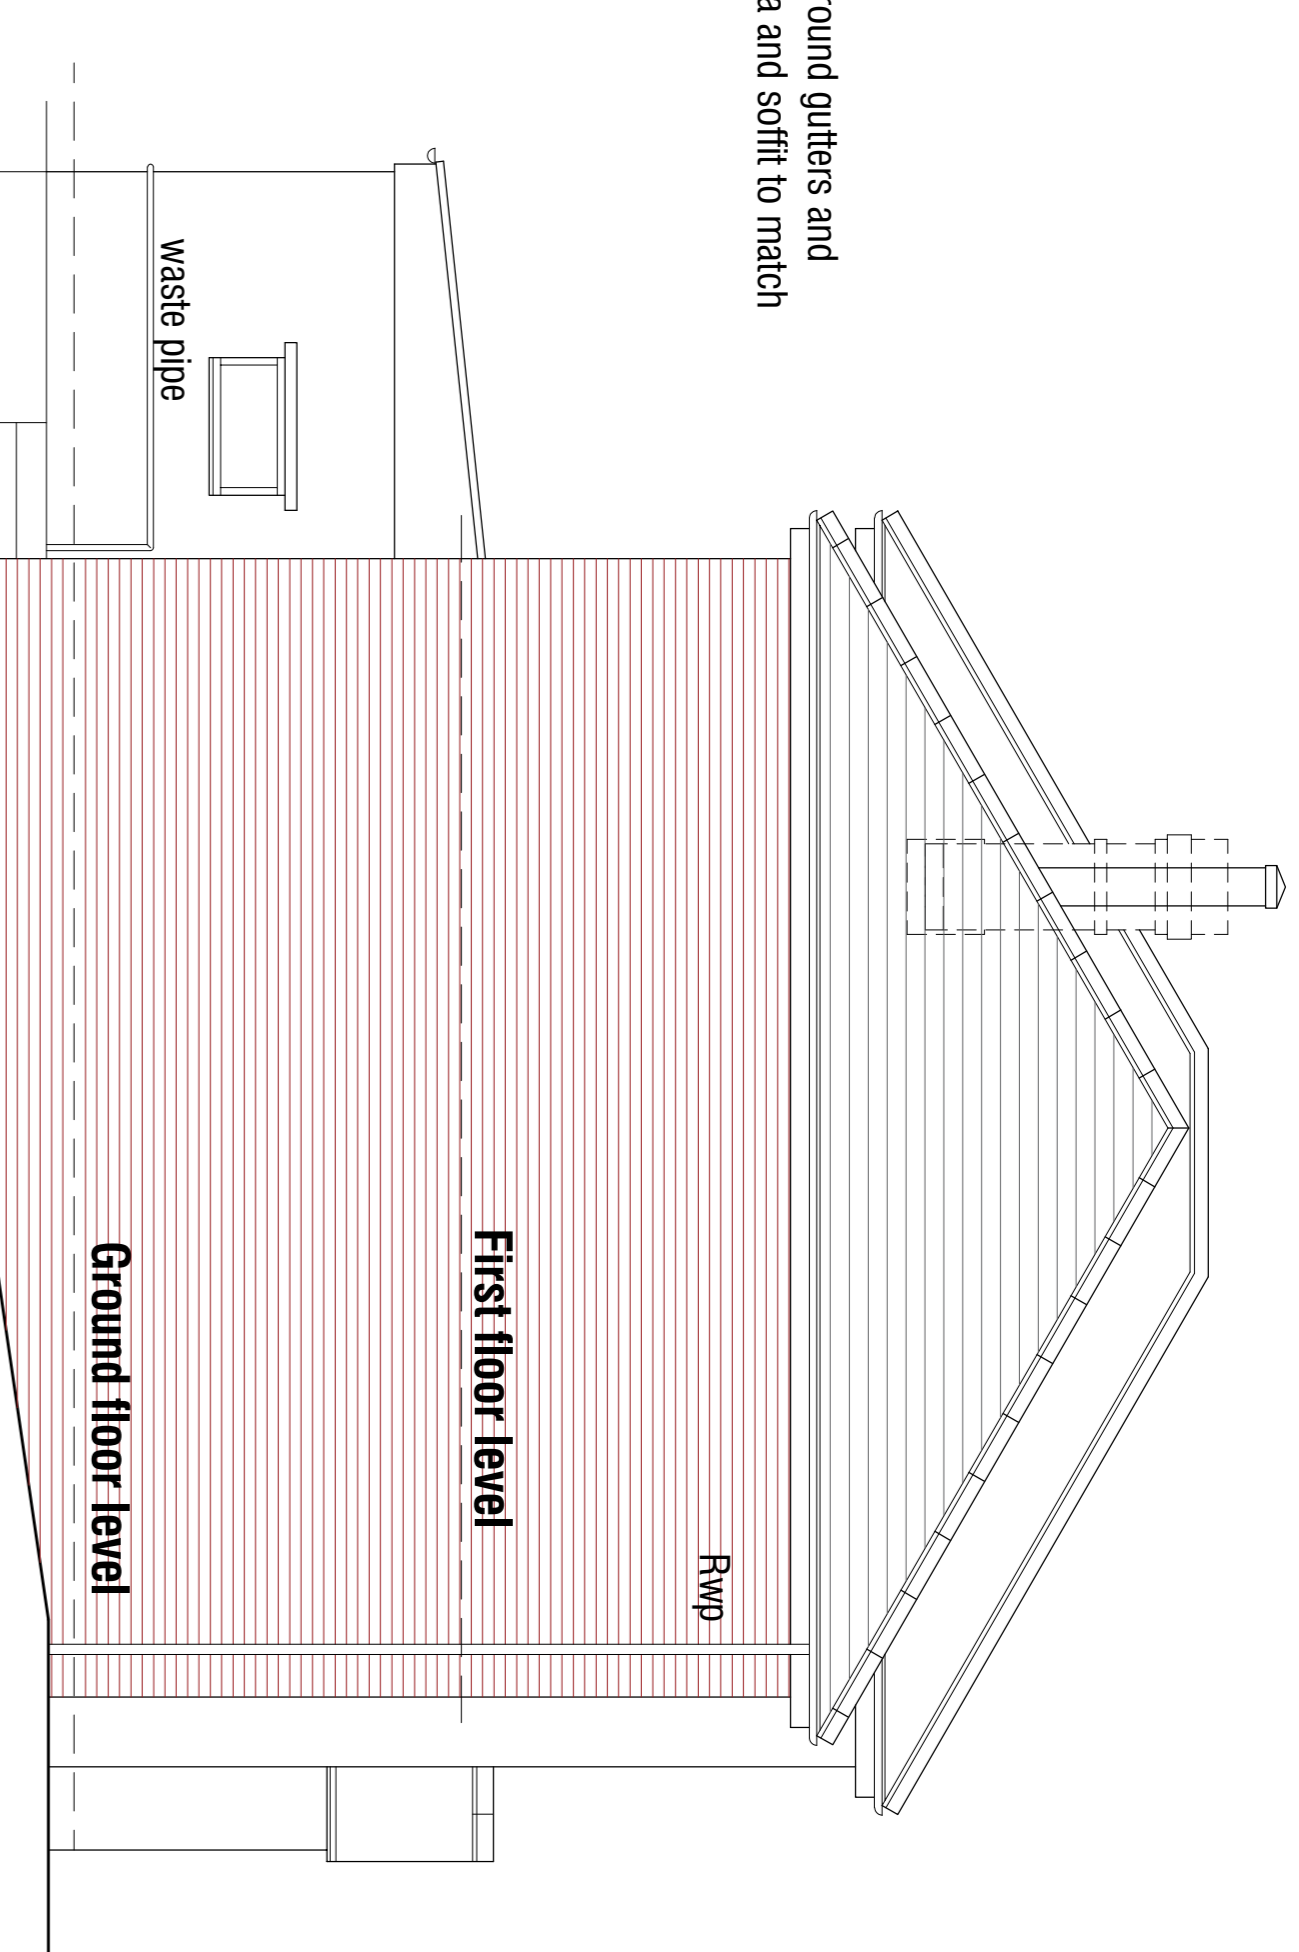


North East Elevation 1:100

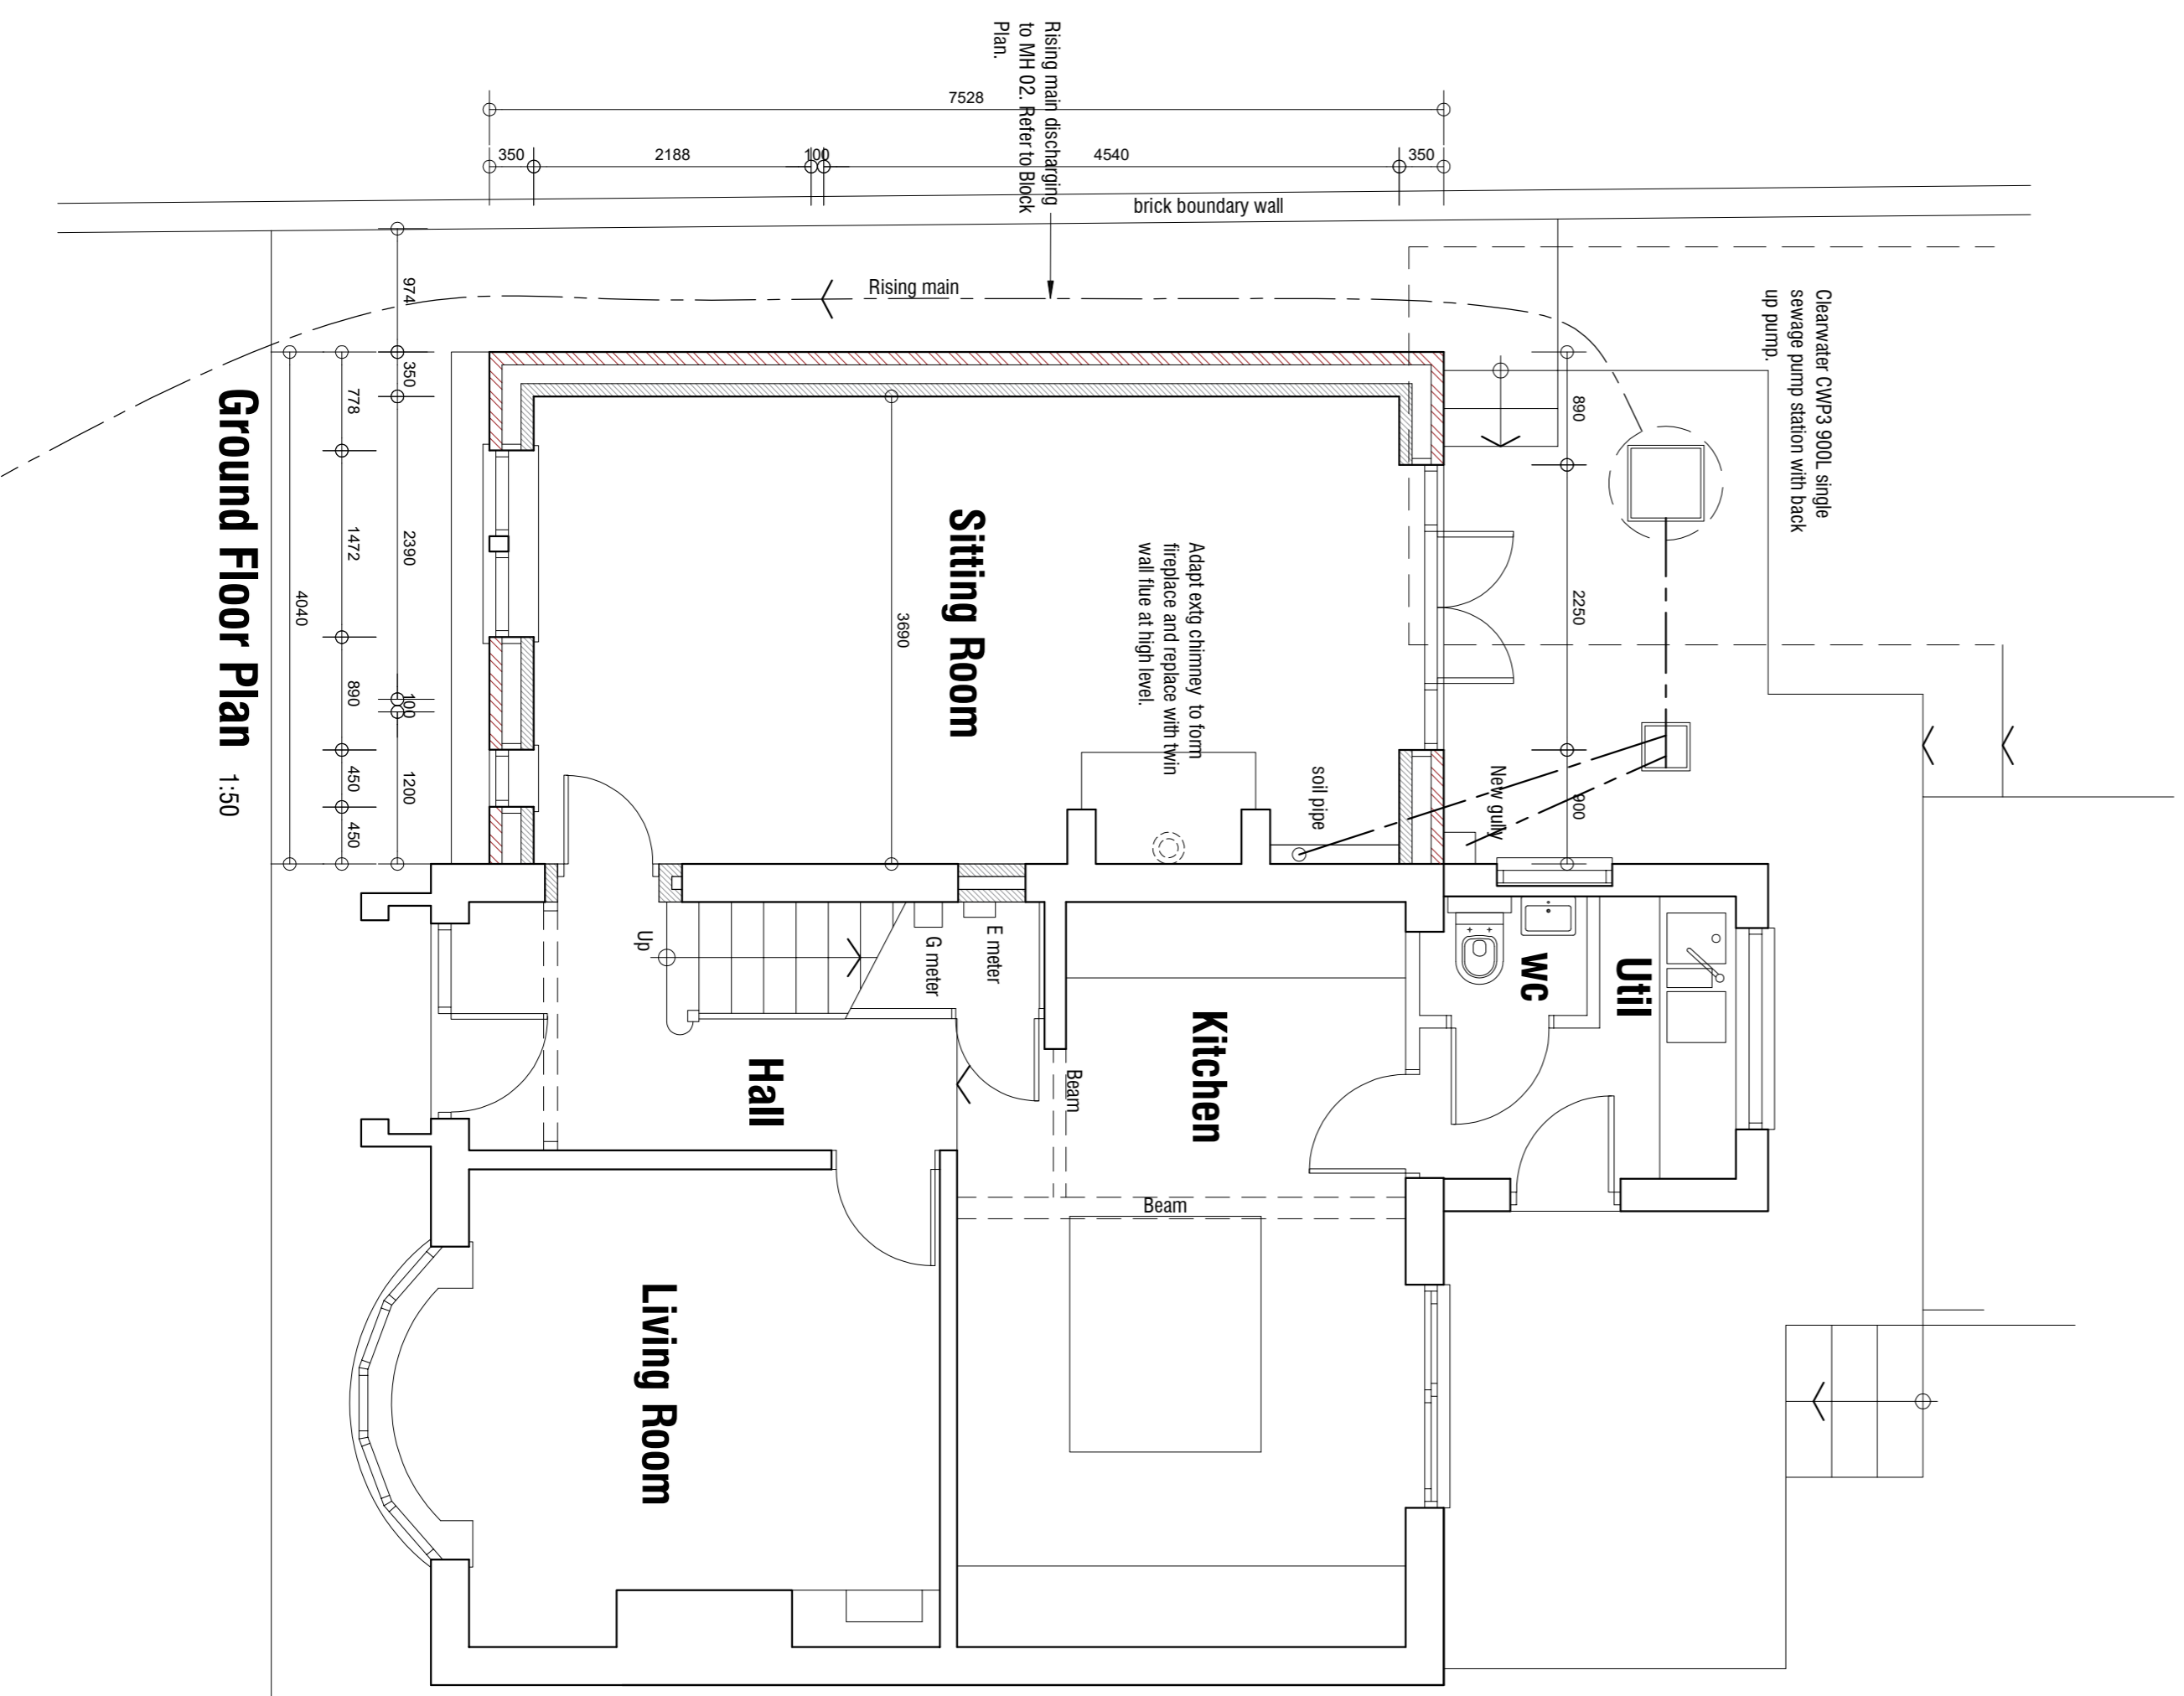

Ground Floor Plan 1:50

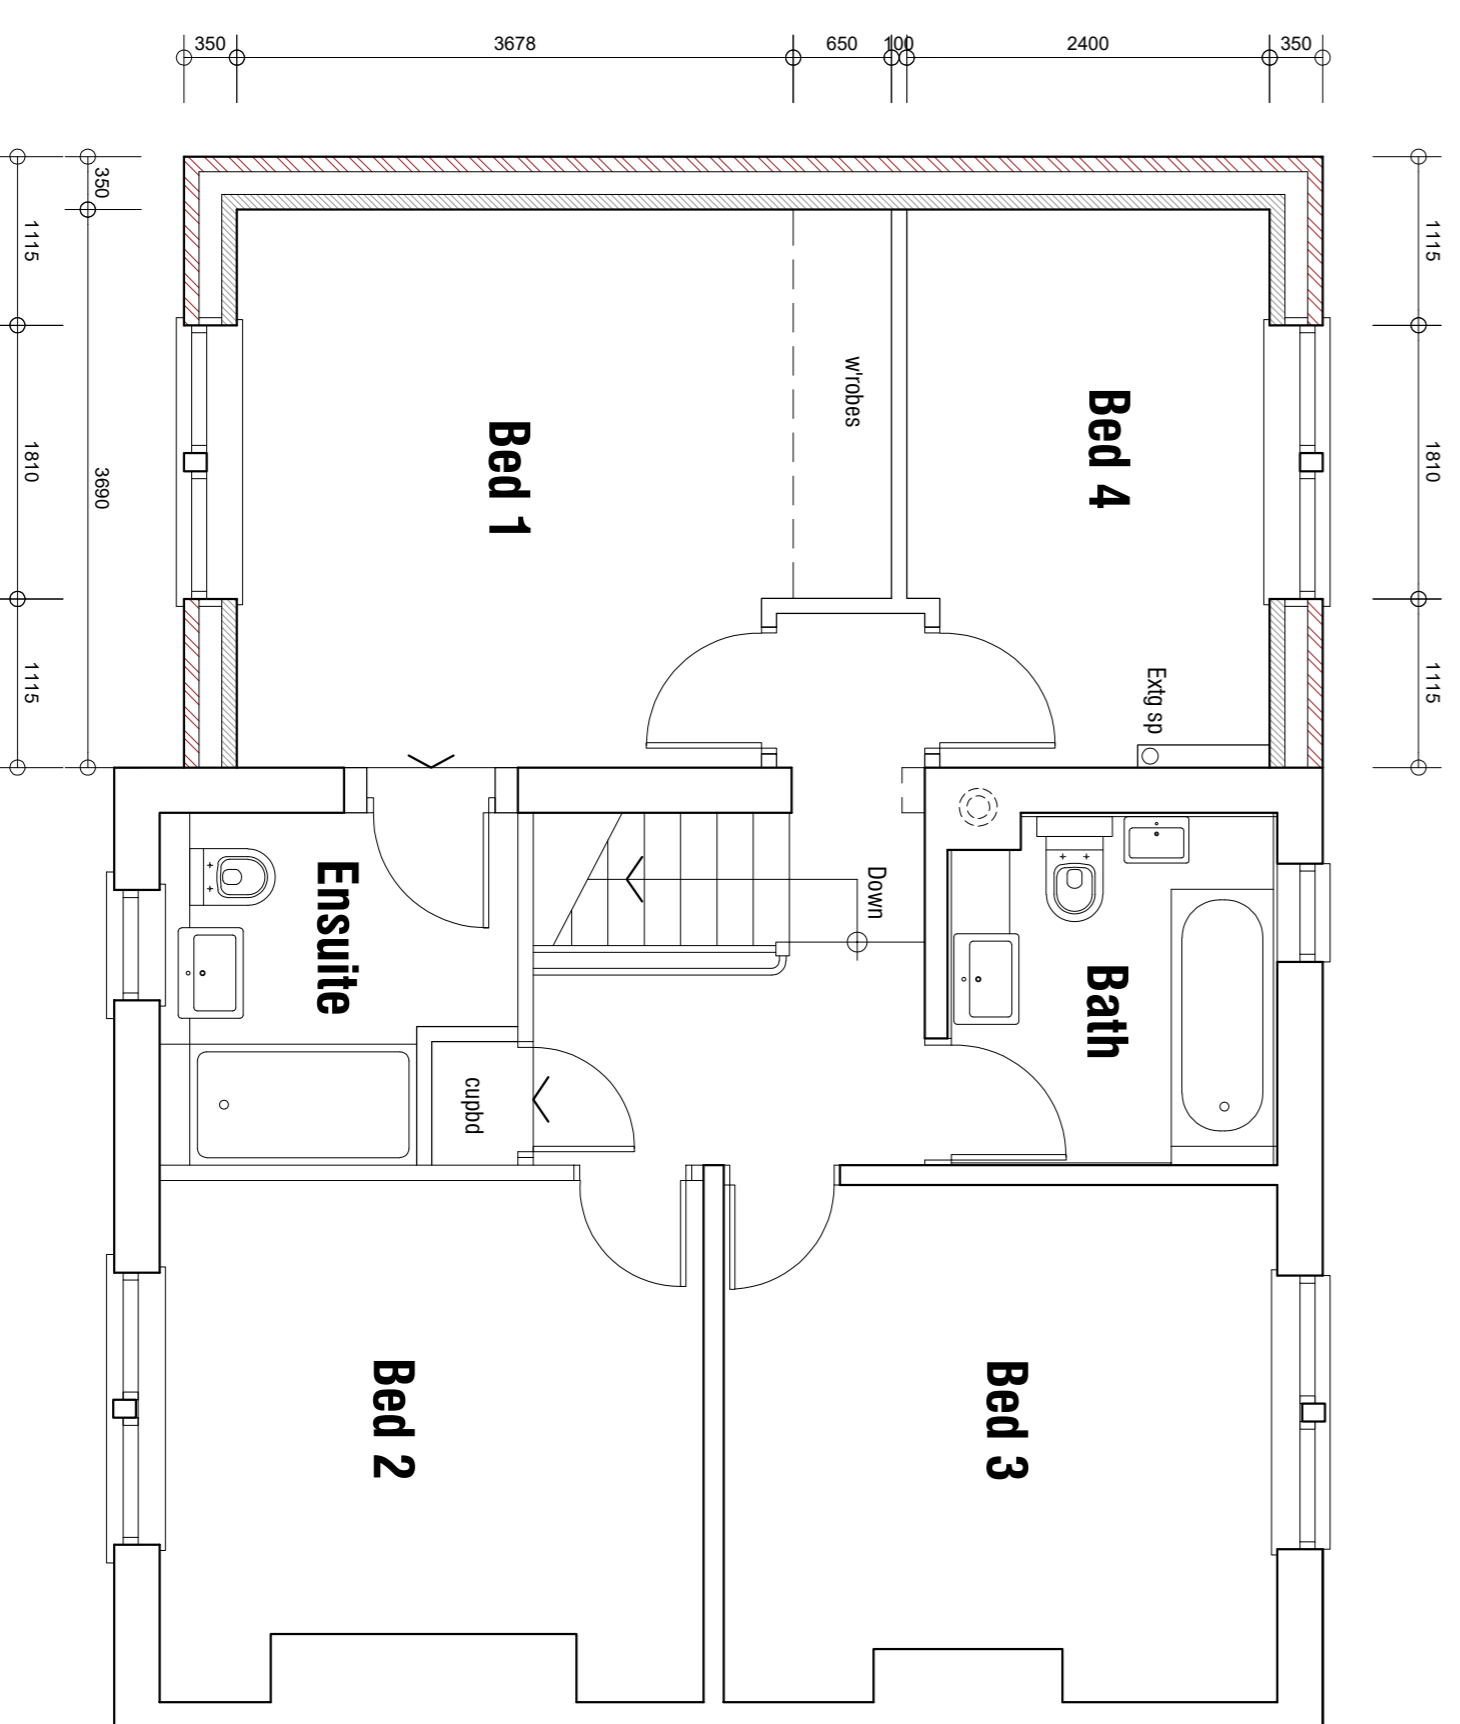

First Floor Plan 1:50

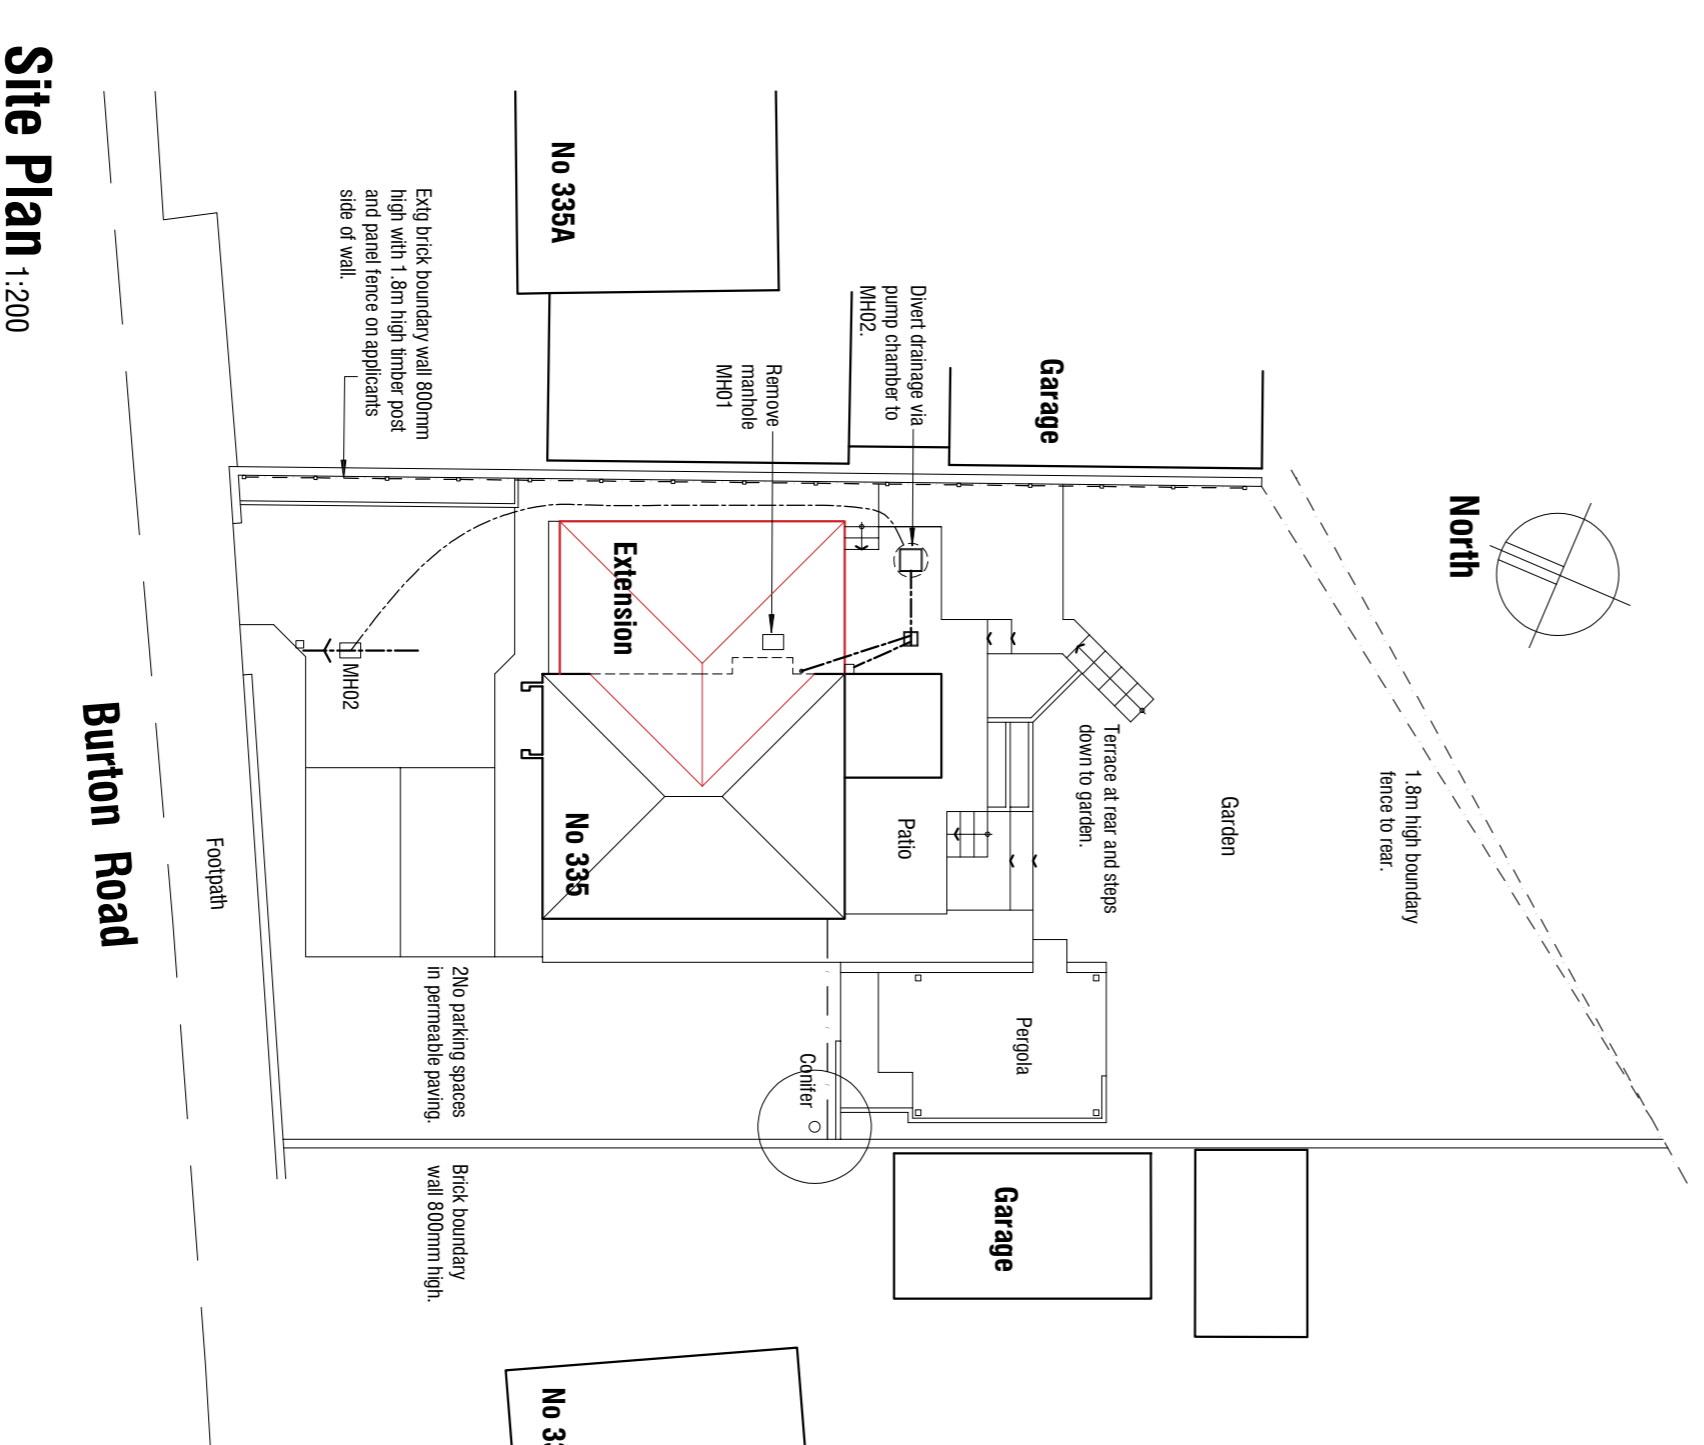

Site Plan 1:200

Rev A 09.12.2025 - Please amended.

PLANS & ELEVATIONS

335 Burton Road
 Monk Bretton
 Barnsley
 S71 2QF
PROPOSALS

architectural design and building consultants
 mbcooth design
 Fairfield House
 Barnsley
 S70 2FL
 Tel: 07891 898300
 E: mark@mbcoothdesign.co.uk

Scale: As Shown @ A1 Drawn: MJB
 Date: NOV 2025 Ref: 2528
 Dwg No: P01 Rev: A

Copyright reserved. All dimensions and materials are subject to change without notice. Distribution for selling and/or existing buildings may be checked and verified on file.