




EXISTING SOUTH ELEVATION

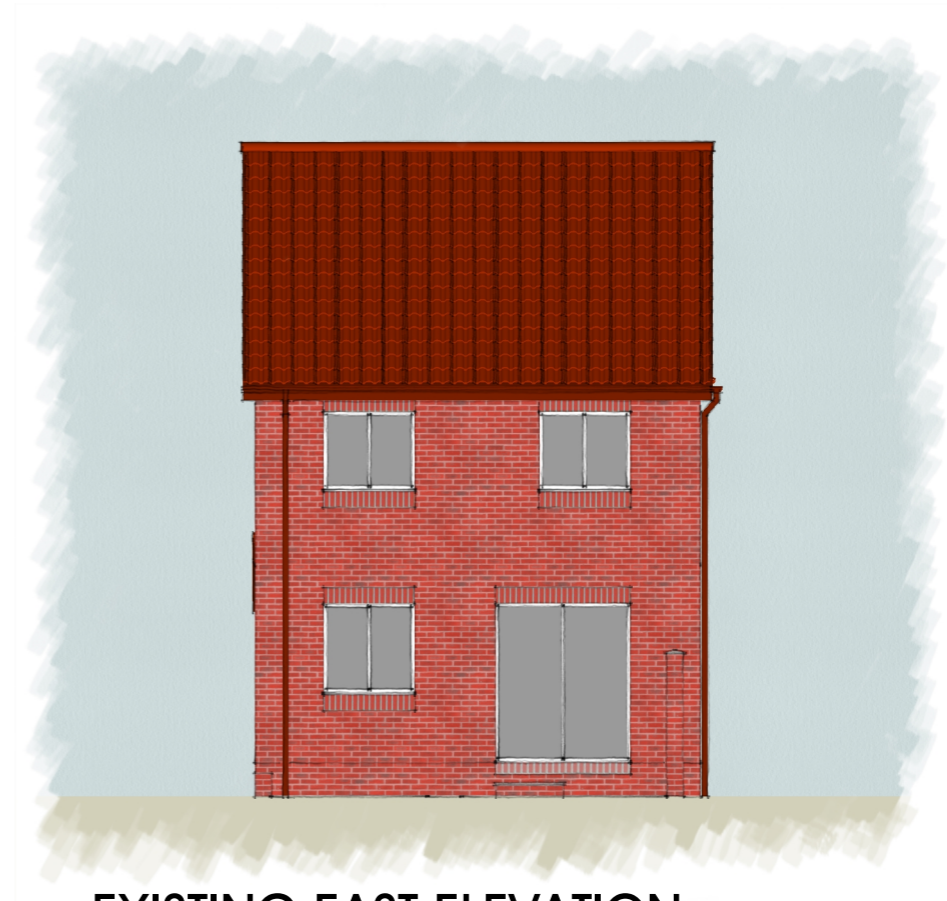


EXISTING EAST ELEVATION

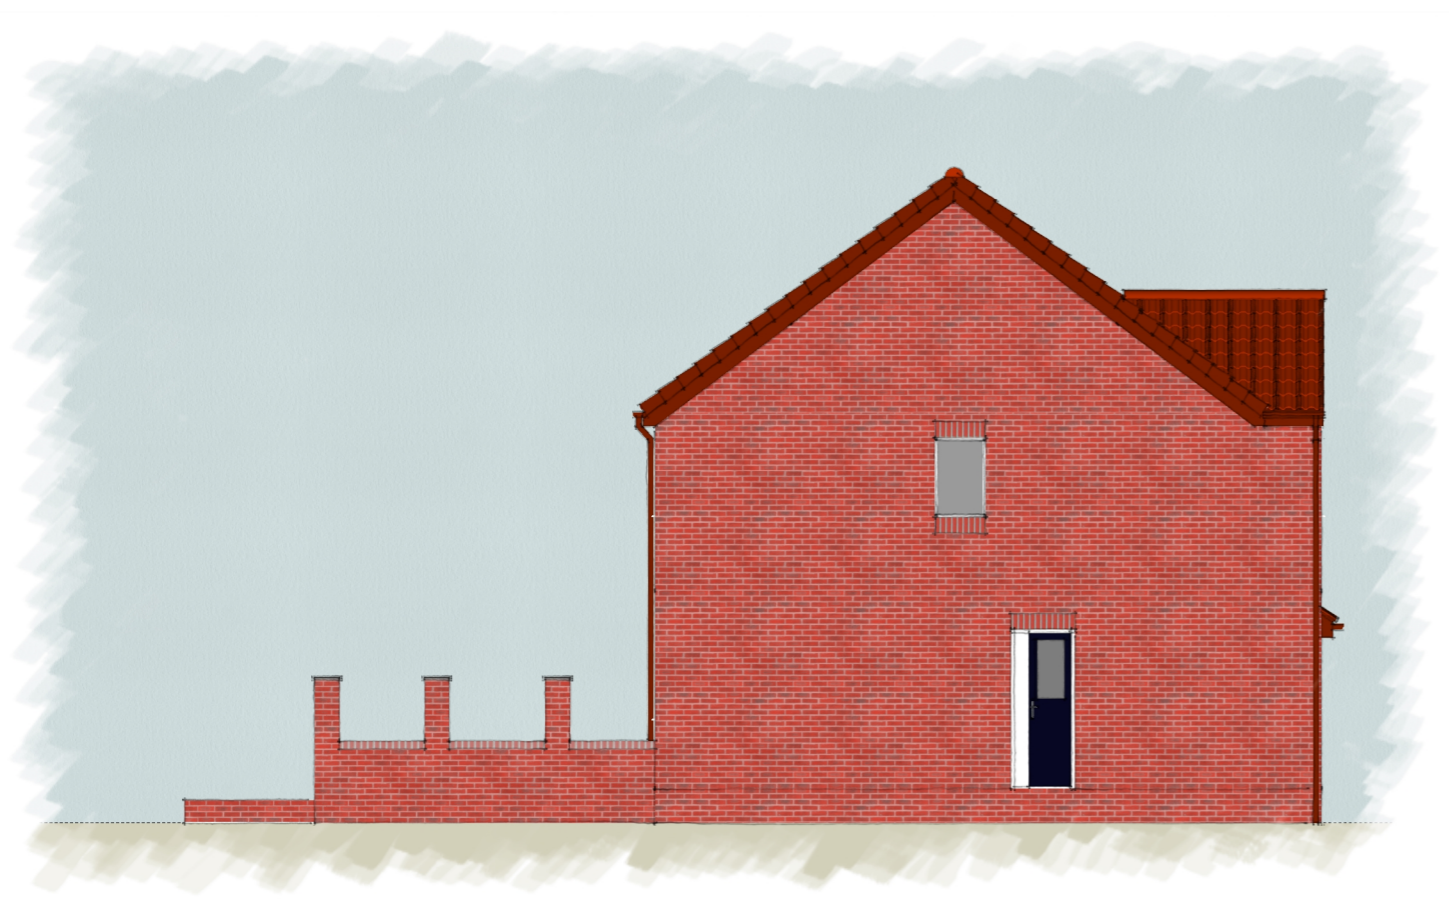

EXISTING NORTH ELEVATION

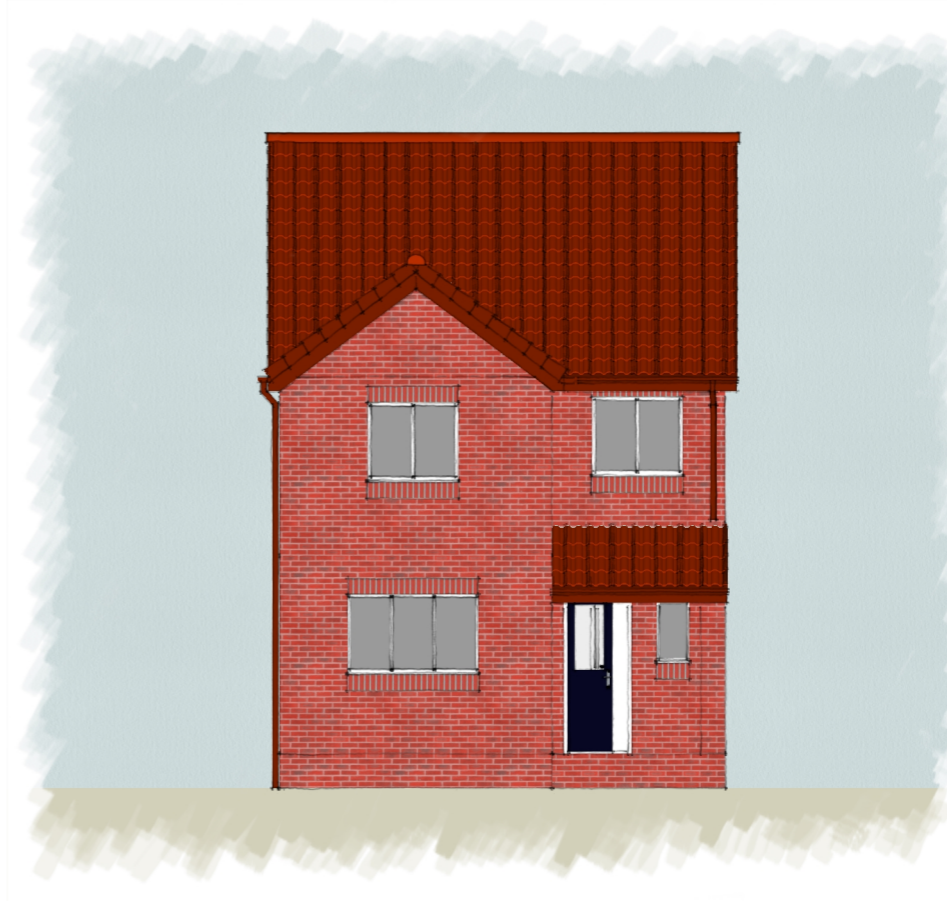

EXISTING WEST ELEVATION

 

GHP Architects
 Empire House,
 Mulcture Hall Road,
 Halifax, HX1 1SP
 01422 207172
 ghp@ghparchitects
 www.ghparchitects.com

Drawing
Existing Elevations

Client
G Linnell

Project
Proposed Extension
 Address
**33 Chapel Close, Shafton
 Barnsley, S72 8QJ**

March 2021 Scale: 1:100

Job **21:520**
 P **02** -