

If in doubt...ASK.
 Drawing measurements shall not be obtained from scaling from the drawing.
 All dimensions are to be site verified prior to construction. Any discrepancies
 are to be reported to the Client immediately. This drawing is to be read in
 conjunction with all associated drawings and specifications including all
 relevant sub-consultants information.

NOTES

DRAWINGS ARE STAMPED AS TO THEIR ISSUE STATUS
 (BELOW) AND THEIR USE IS LIMITED AS SUCH:

PLANNING

0 1000 2000 3000 4000 5000mm
 SCALE 1:100


Note:
 Information is based on OS map and
 received information and is subject to
 full topographical survey (at Client
 discretion should Contractor request)

Surrounding contextual buildings and
 information are based on received
 ordinance survey drawings and are
 shown for illustrative purposes only.
 assumed site boundary is subject to
 confirmation to legal confirmation


All Legal easements and extent of
 existing underground services locations
 are subject to confirmation.




EXISTING FRONT ELEVATION
 1:100

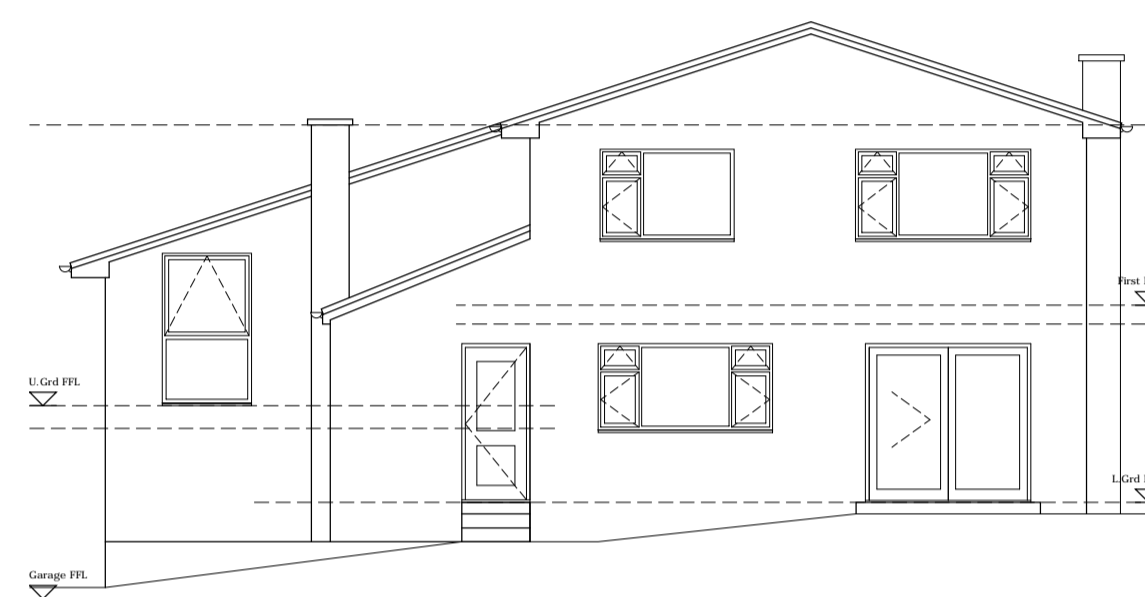


EXISTING REAR ELEVATION
 1:100

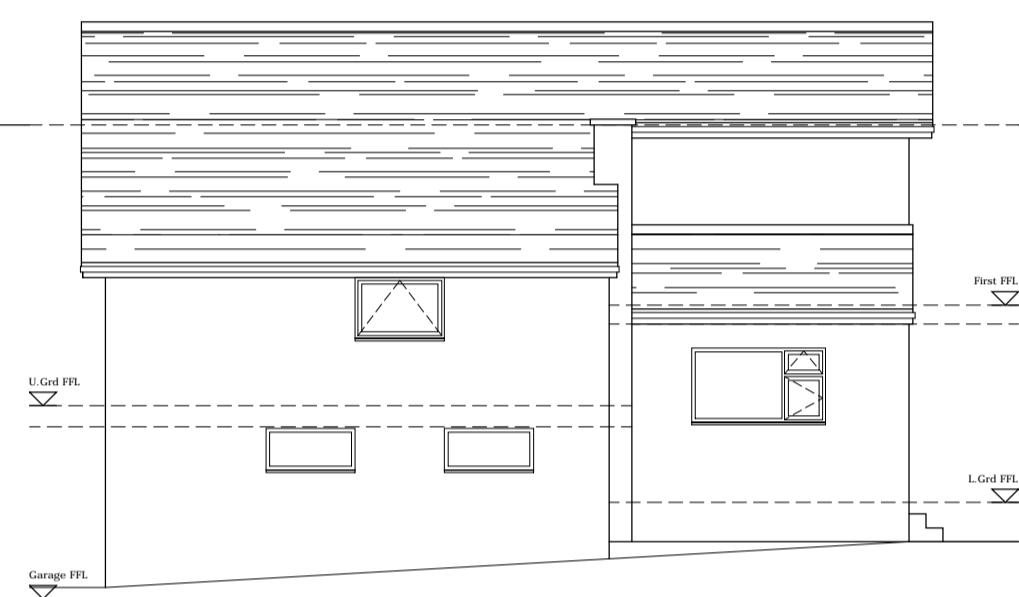


EXISTING RH GABLE ELEVATION
 1:100

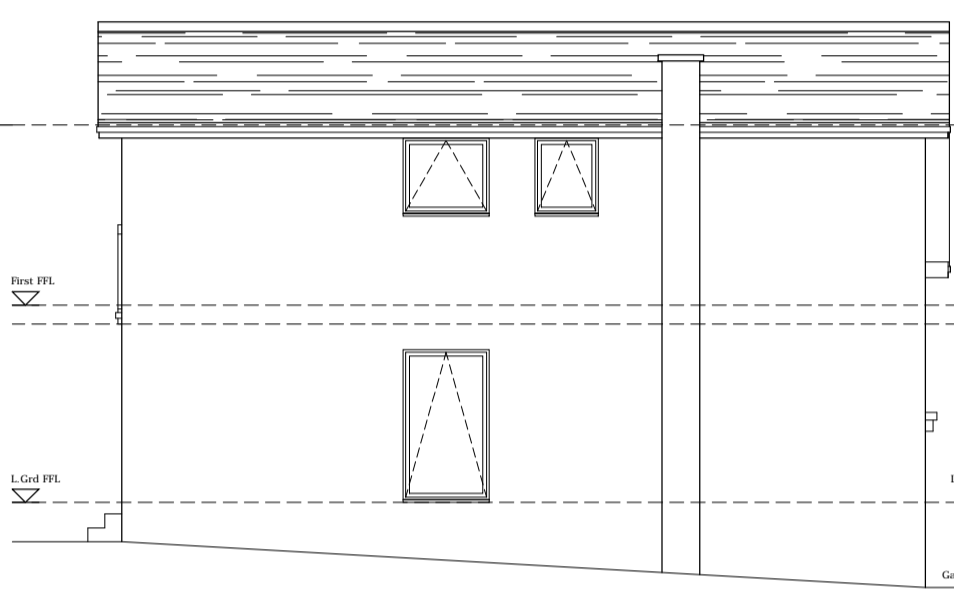


EXISTING LH GABLE ELEVATION
 1:100

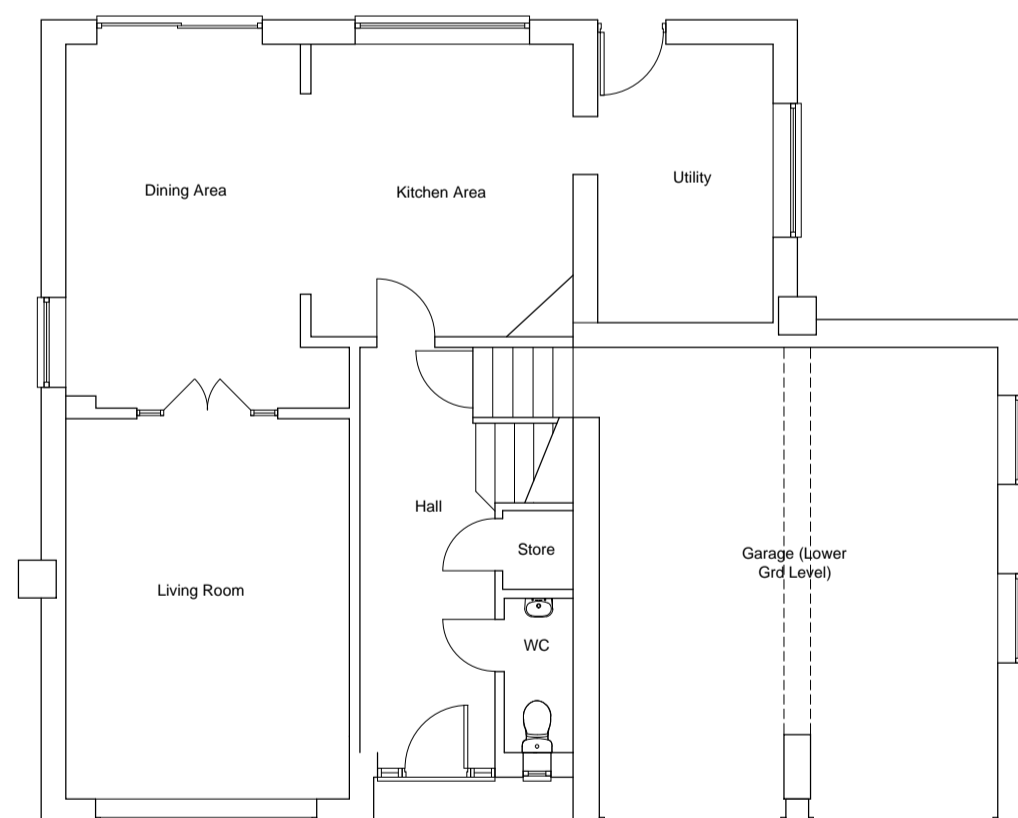

EXISTING GROUND FLOOR
 1:100

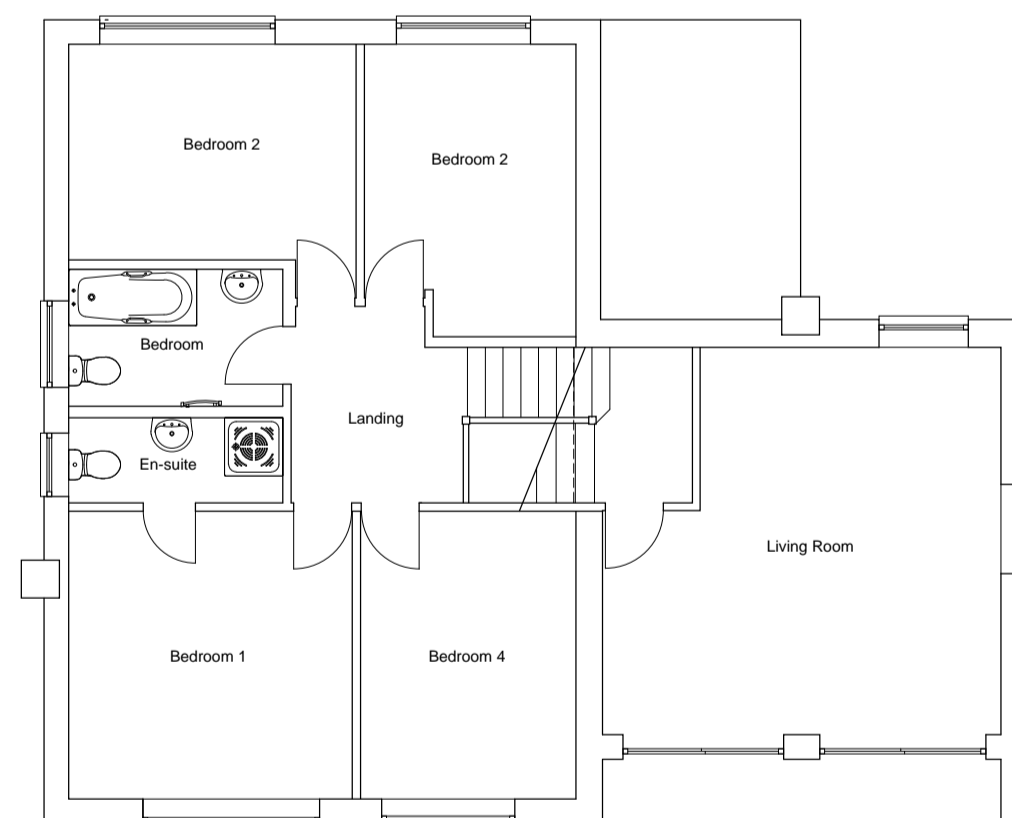

EXISTING FIRST FLOOR
 1:100

 

EXISTING ROOF LAYOUT
 1:100

/ 07/06/22 Inaugural Issue JW JW

REV	DATE	AMENDMENTS	BY	APP'D

CLIENT :

Mr and Mrs Walker
 4 Whinmoor Close, Silkstone
 Barnsley S75 4JG

PROJECT :

Proposed Single (split) Storey
 Rear Extension
 (at FF Level)

TITLE :

Existing Plans and
 Elevations

DRAWN BY: JW	APPROVED BY: JW
DATE: 07/06/22	DATE: 07/06/22
SCALE: As Shown	ORIGINAL DRAWING SIZE: 841 x 594 - A1
DRAWING NO: WCS-(PL)-002	REV: /