




PROPOSED FRONT ELEVATION
(UNCHANGED) 1:100




PROPOSED SIDE
ELEVATION 1:100




PROPOSED REAR
ELEVATION 1:100

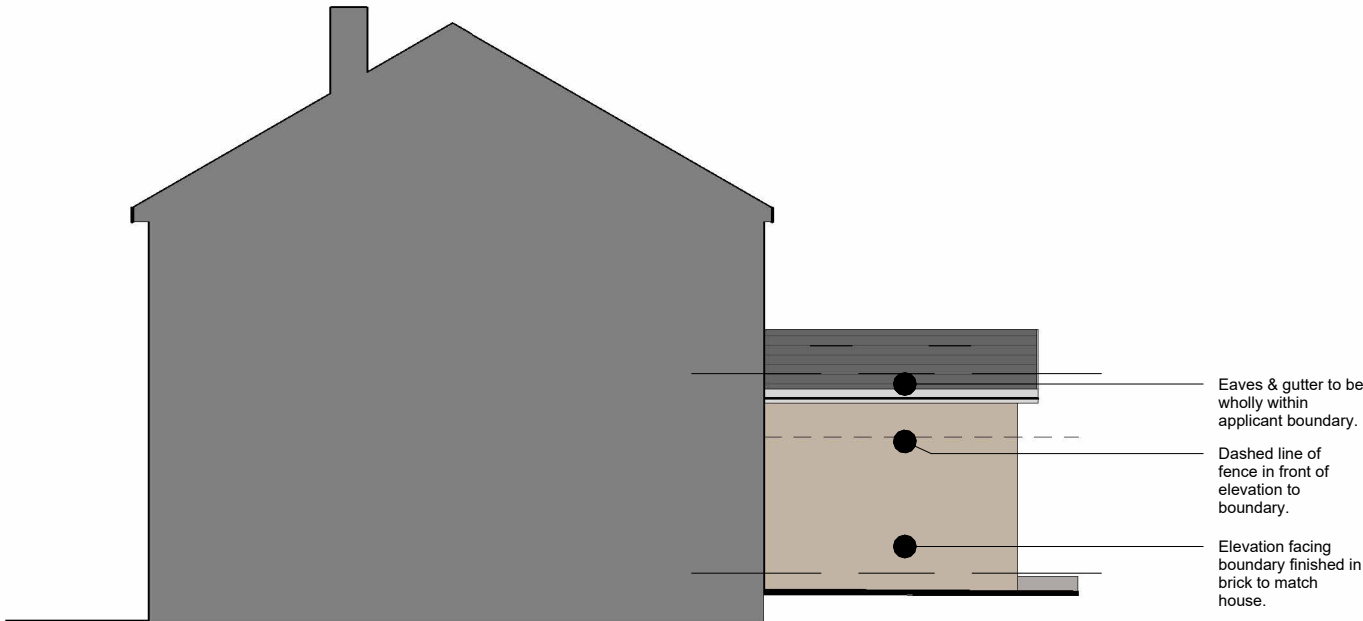


PROPOSED SIDE
ELEVATION 1:100

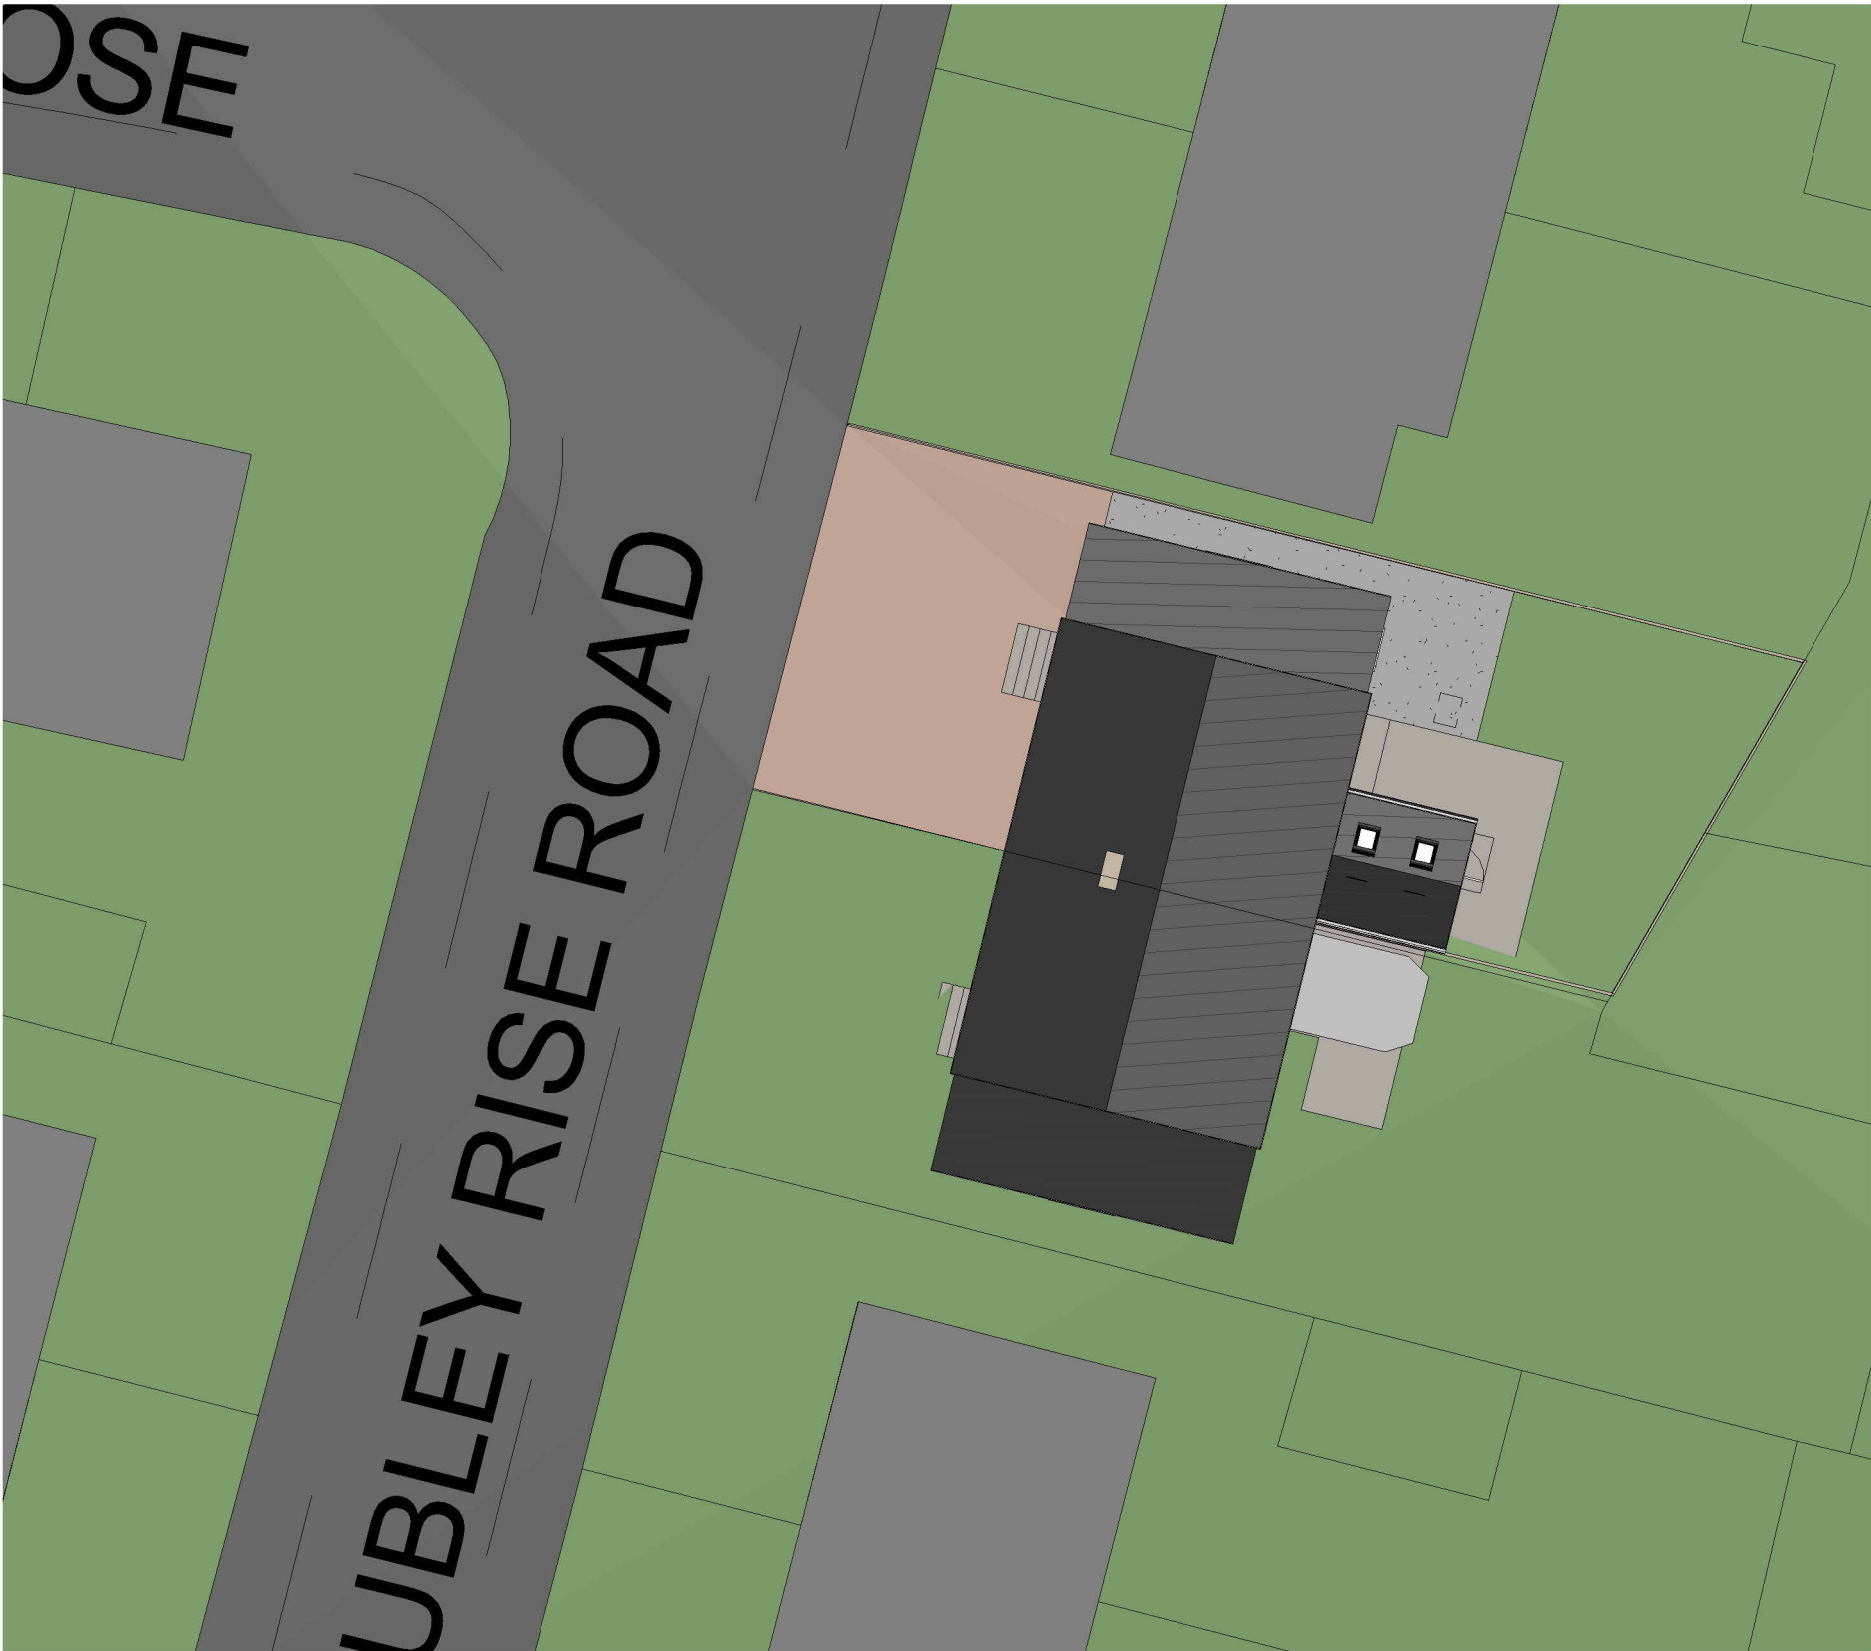

PROPOSED SITE PLAN
1:200

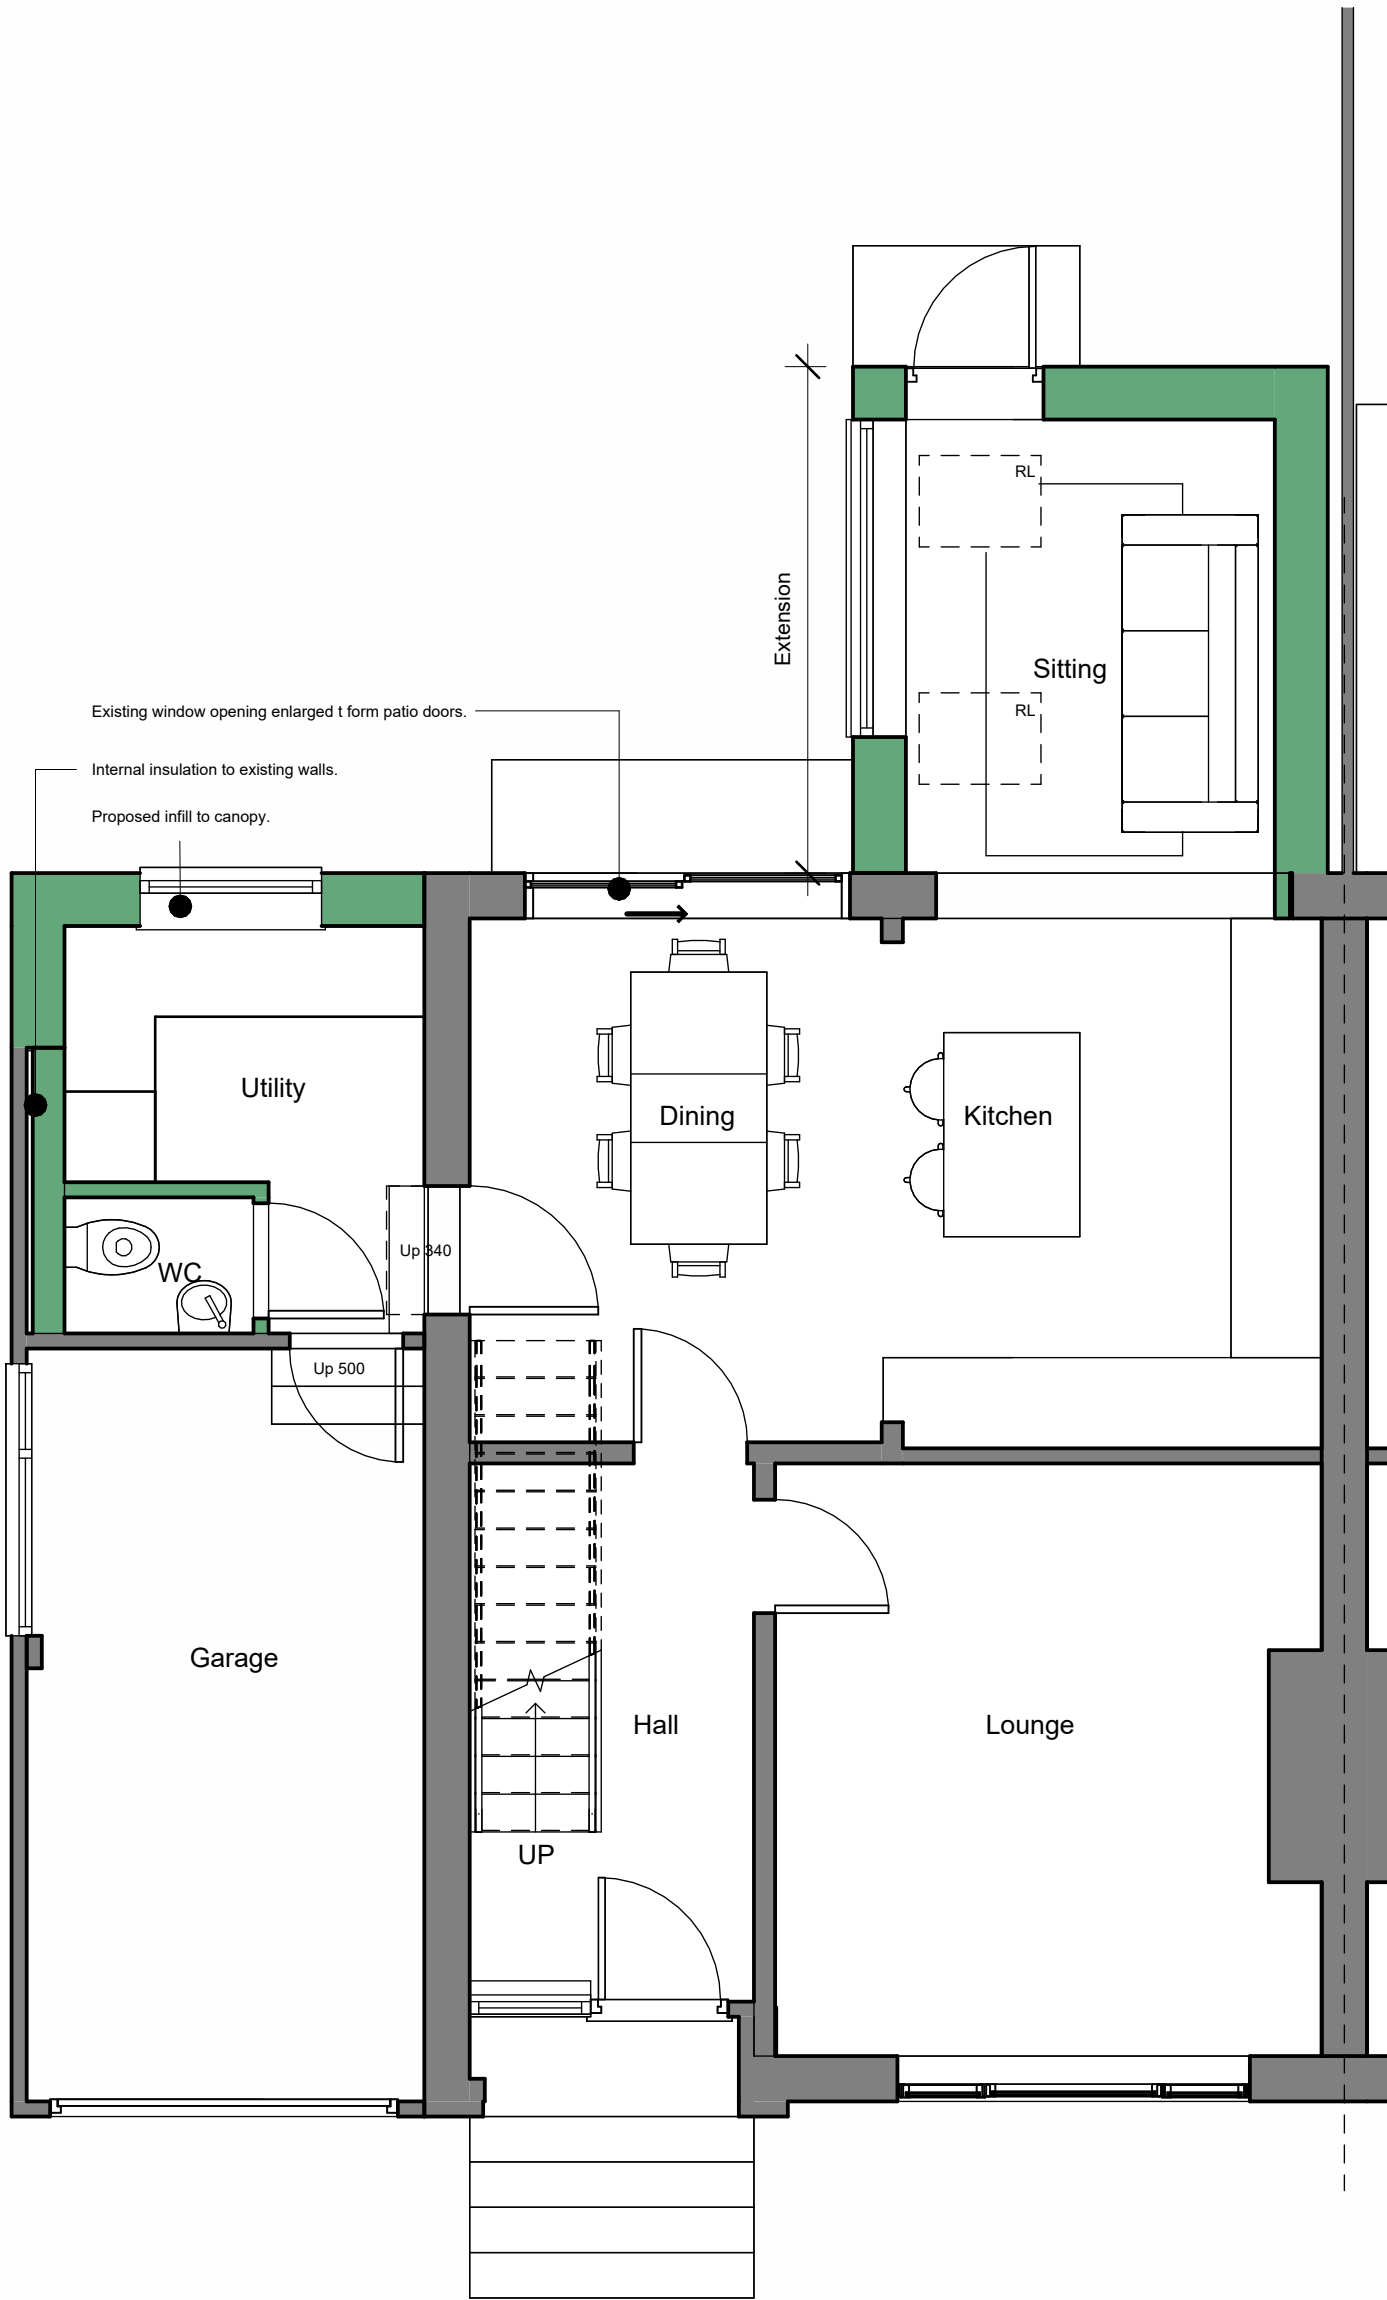

PROPOSED GROUND FLOOR PLAN
1:50

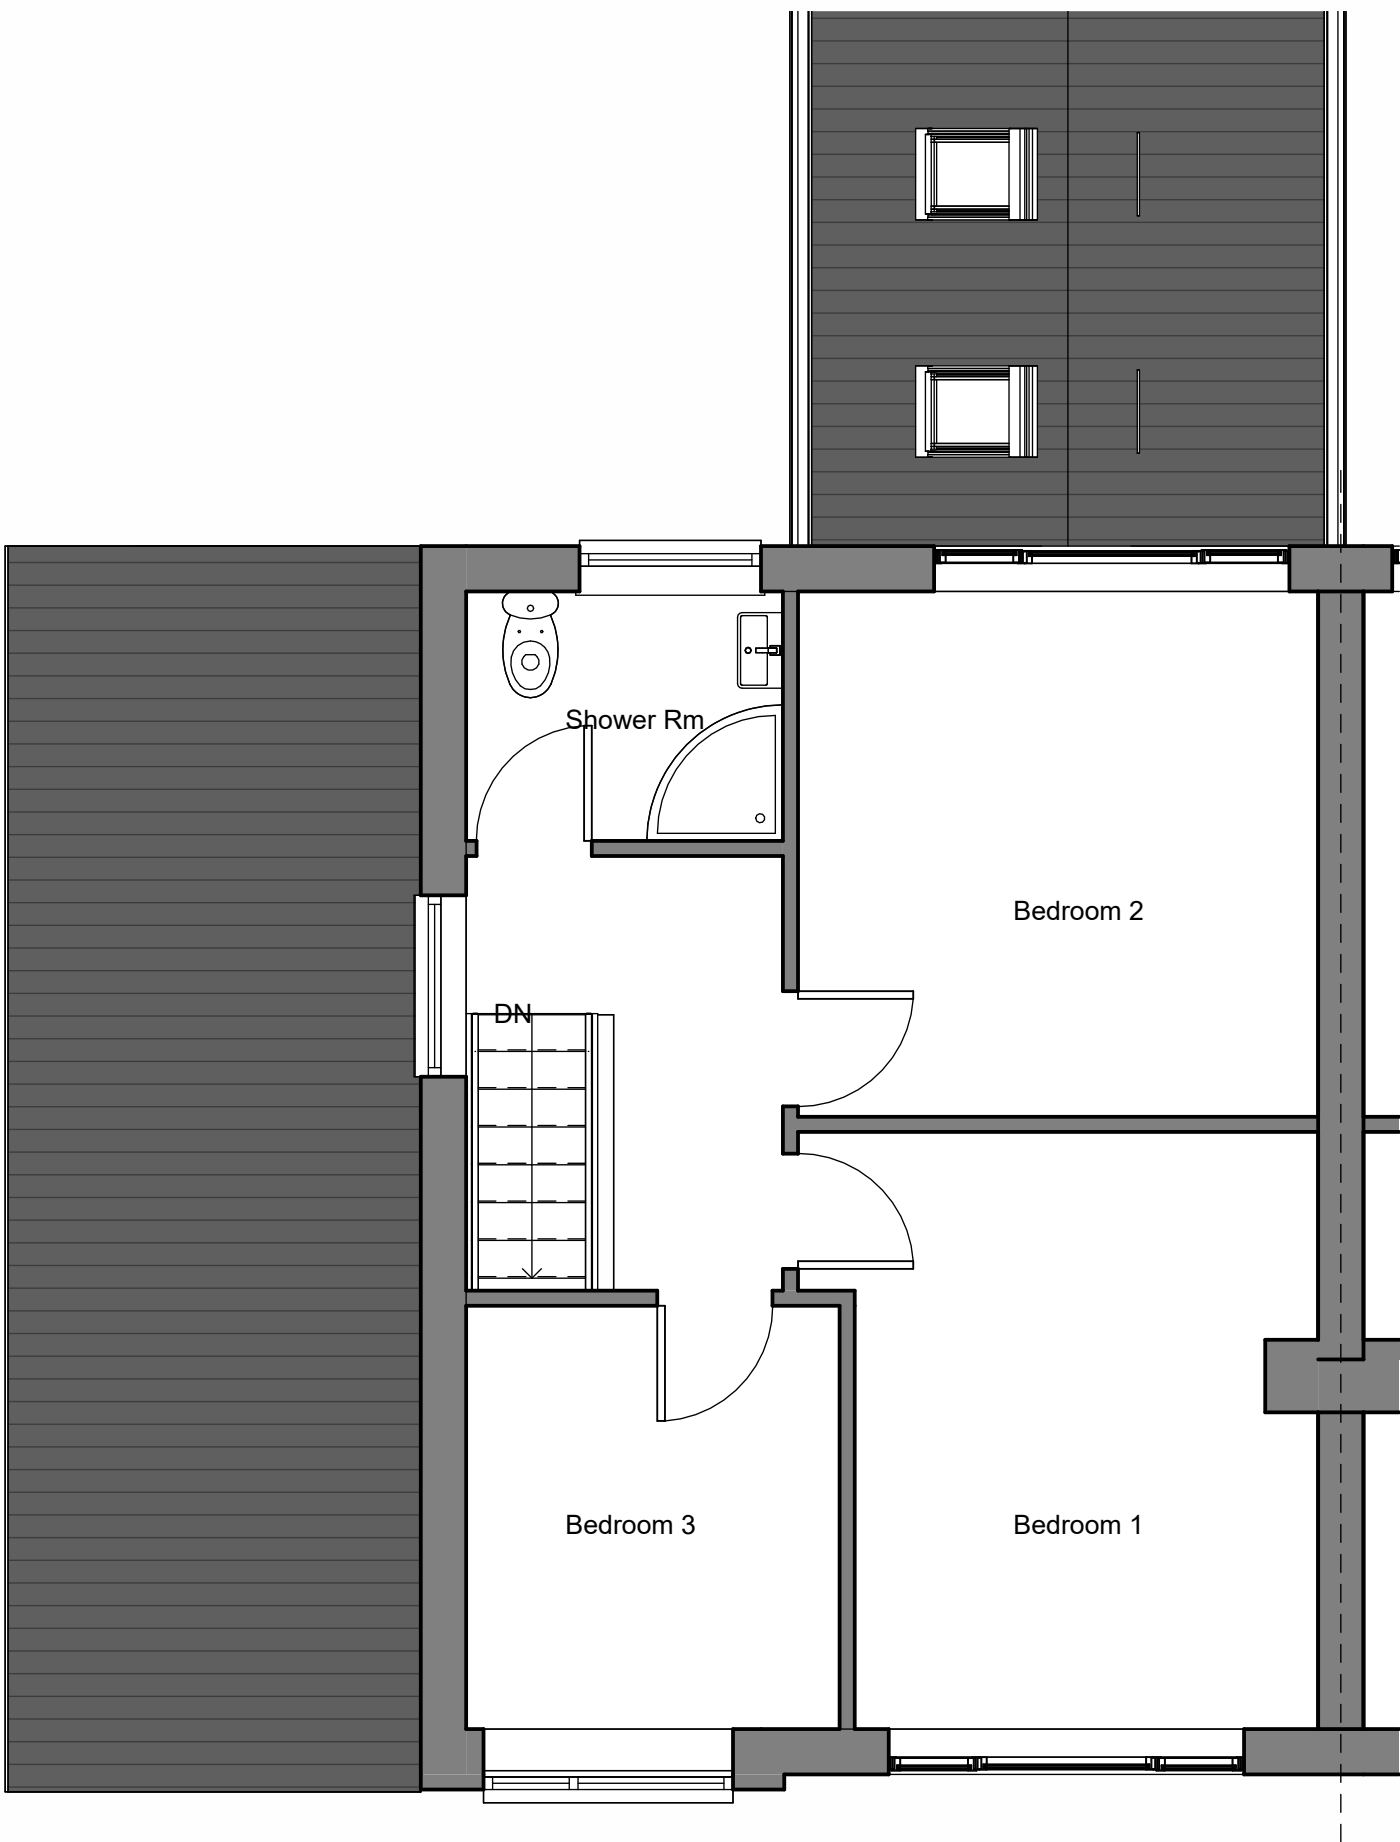

PROPOSED FIRST FLOOR PLAN (UNCHANGED)
1:50

P2	Full width of partial side elevation shown at LPA request.	JF	24.08.2026
P1	Drawing updated following design workshop.	JF	26.06.2026
P0	Drawing originated.	JF	22.06.2026
Rev No.	Description	Drawn:	Date



Client
Mr D McKeown

Project
21 Cubley Rise Road, Penistone

Drawing Title
Proposed Plans & Elevations

Drawing No	2026134-102	Rev No	P2
Scale	As indicated	Date Drawn	Jun'26
Purpose of Issue	@ A1	Drawn By	JF
Sketch			