




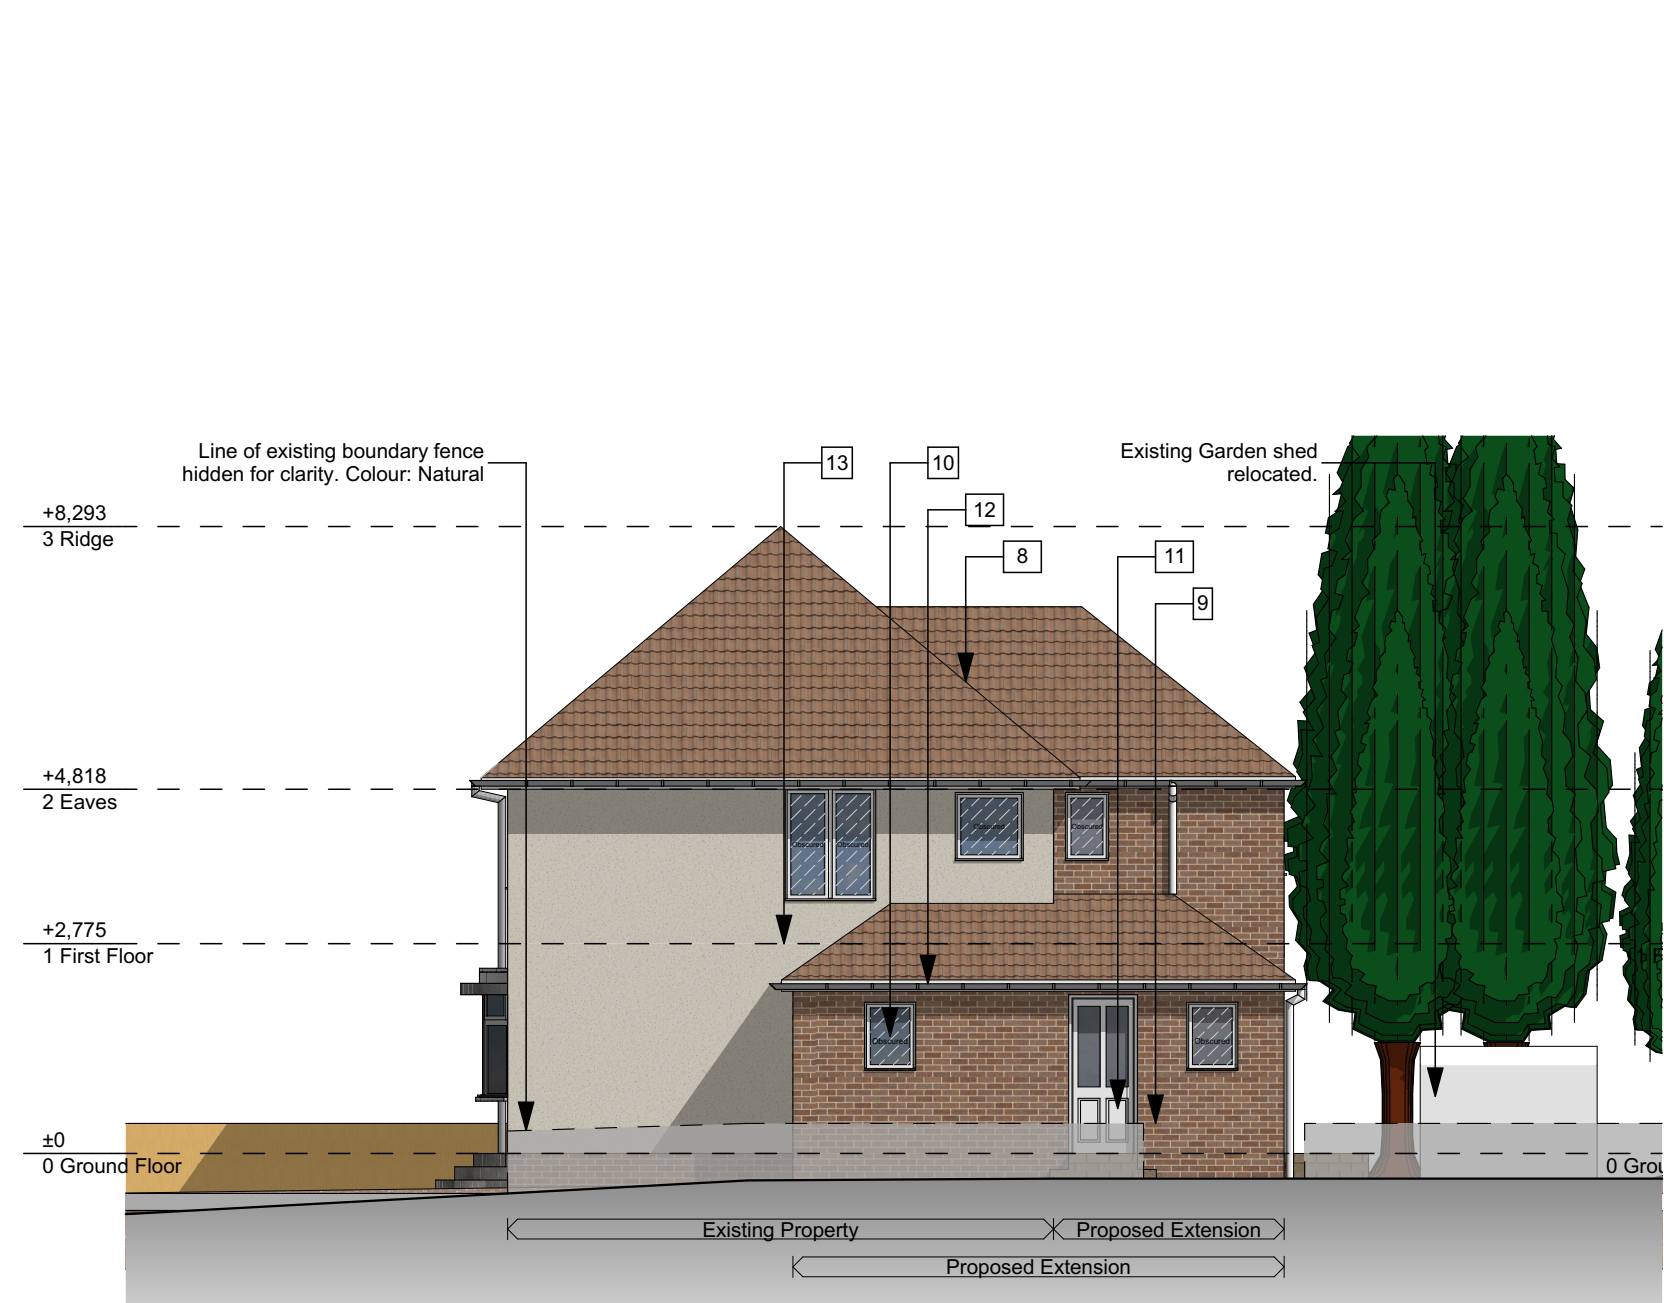


Proposed North Elevation

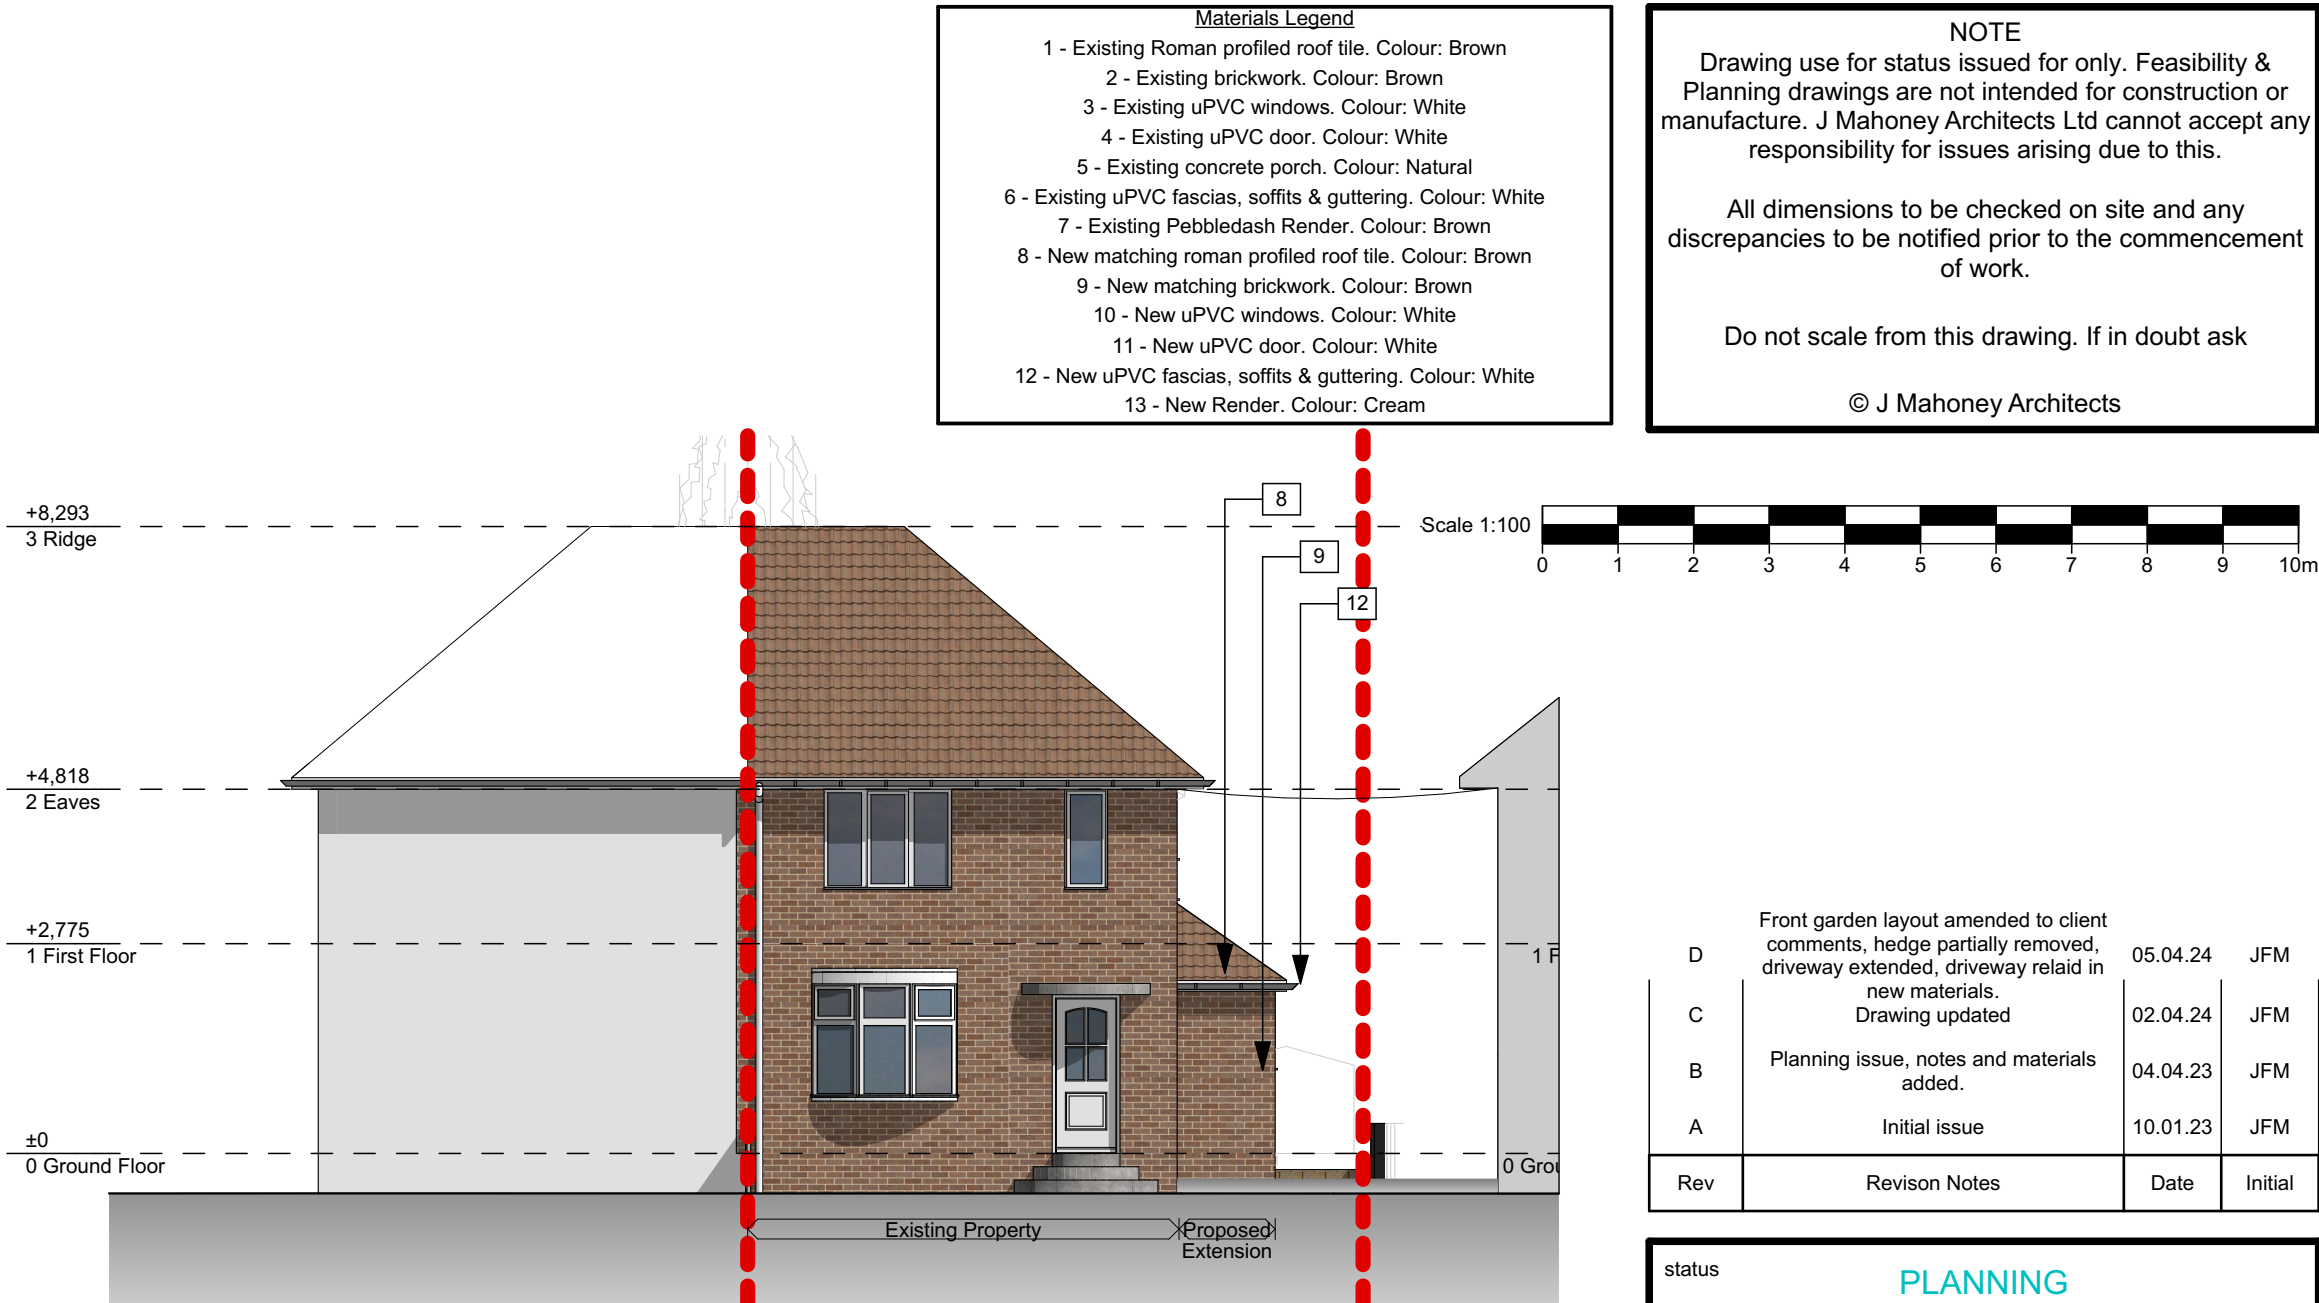

Proposed East Elevation

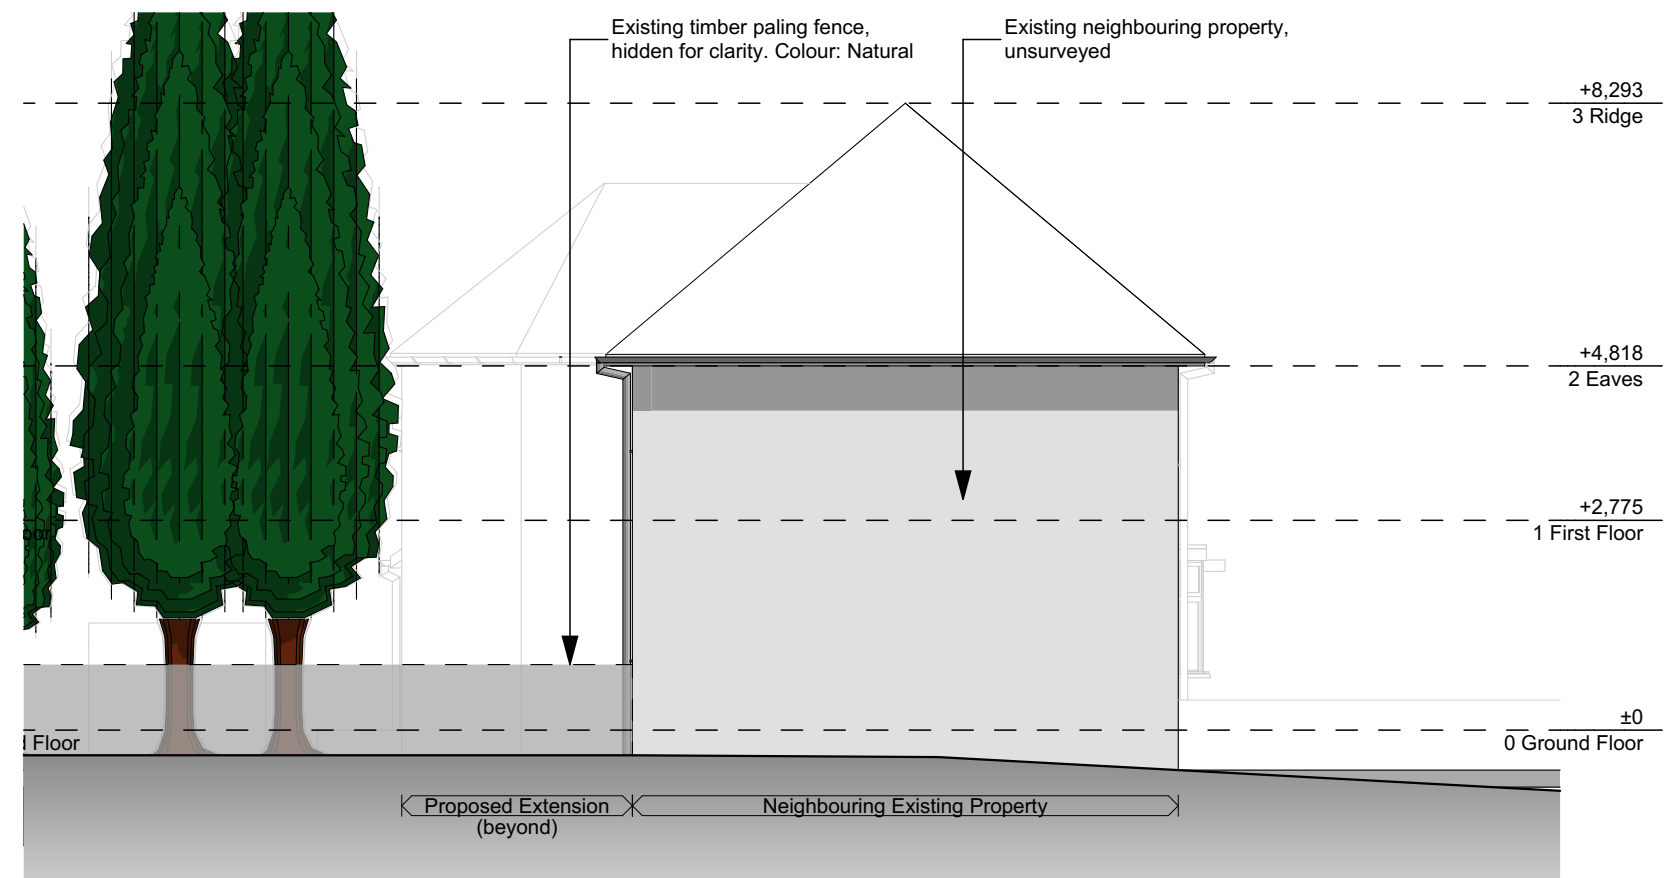

Proposed South Elevation

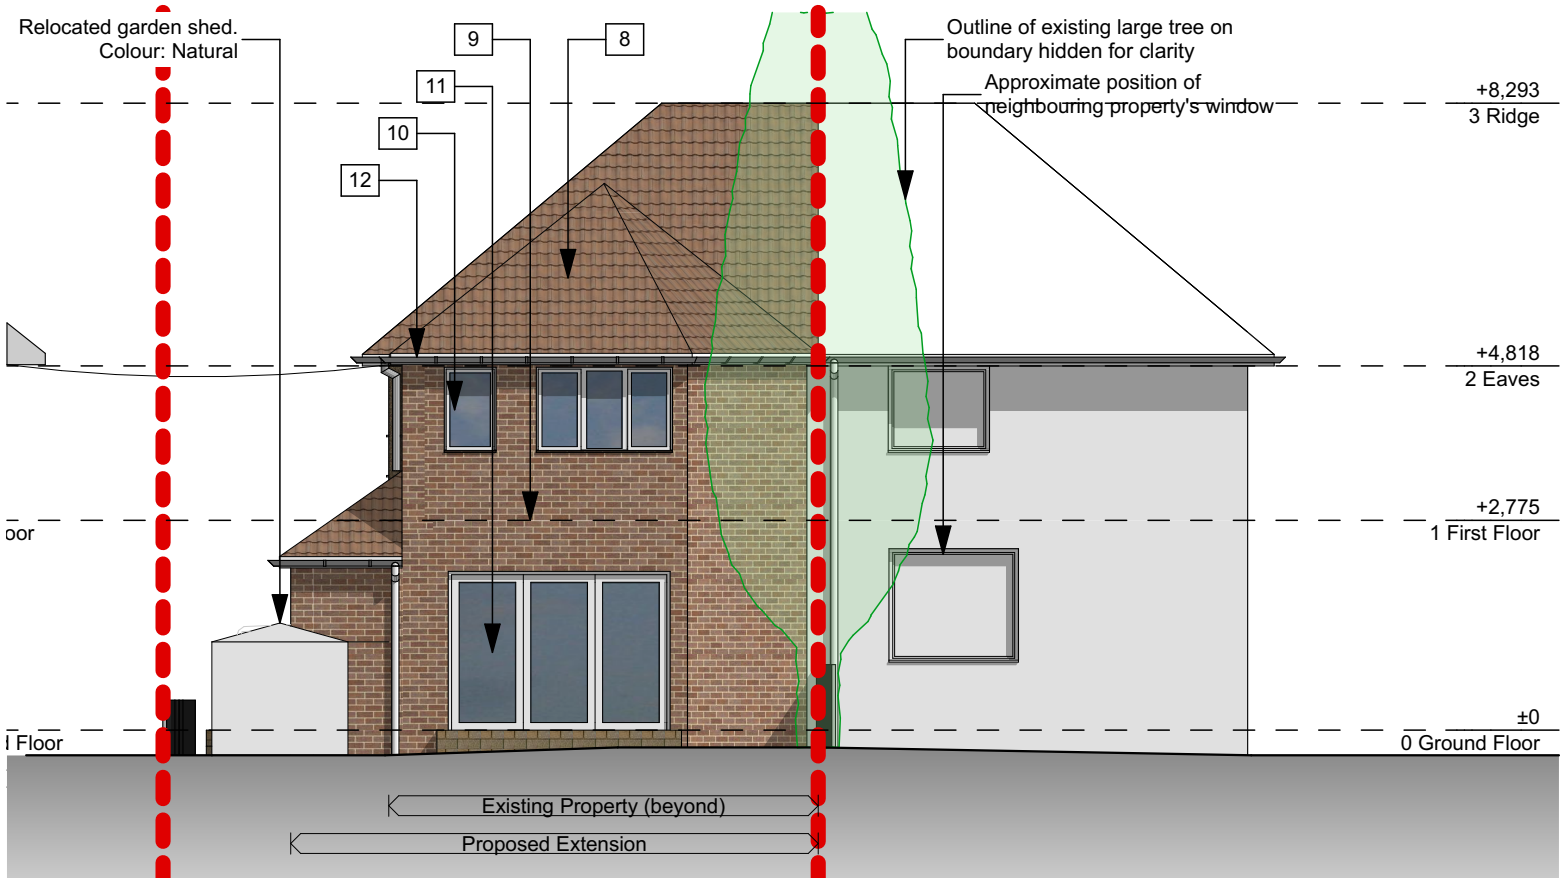

Proposed West Elevation

- Materials Legend**
- 1 - Existing Roman profiled roof tile. Colour: Brown
 - 2 - Existing brickwork. Colour: Brown
 - 3 - Existing uPVC windows. Colour: White
 - 4 - Existing uPVC door. Colour: White
 - 5 - Existing concrete porch. Colour: Natural
 - 6 - Existing uPVC fascias, soffits & guttering. Colour: White
 - 7 - Existing Pebbledash Render. Colour: Brown
 - 8 - New matching roman profiled roof tile. Colour: Brown
 - 9 - New matching brickwork. Colour: Brown
 - 10 - New uPVC windows. Colour: White
 - 11 - New uPVC door. Colour: White
 - 12 - New uPVC fascias, soffits & guttering. Colour: White
 - 13 - New Render. Colour: Cream

NOTE

Drawing use for status issued for only. Feasibility & Planning drawings are not intended for construction or manufacture. J Mahoney Architects Ltd cannot accept any responsibility for issues arising due to this.

All dimensions to be checked on site and any discrepancies to be notified prior to the commencement of work.

Do not scale from this drawing. If in doubt ask

© J Mahoney Architects

Front garden layout amended to client comments, hedge partially removed, driveway extended, driveway relaid in new materials. Drawing updated.			
D		05.04.24	JFM
C		02.04.24	JFM
B	Planning issue, notes and materials added.	04.04.23	JFM
A	Initial issue	10.01.23	JFM
Rev	Revision Notes	Date	Initial

status

PLANNING

J Mahoney Architects
Design & Planning

J Mahoney Architects,
25 Millstones, Oxspring
Sheffield, S36 8WZ

Tel: 07577572695
Email: Jmahoneyarchitects@gmail.com

client

Stuart & Kim Turner

job title

10 West Crescent,
Oxspring,
Sheffield,
S36 8YU

drg title

Proposed Elevations

date

January 2023

drawn

JFM

scale

1:100

sheet

A2

dwno & revision

STE-JMA-ZZ-ZZ-DR-A-(10)002D