


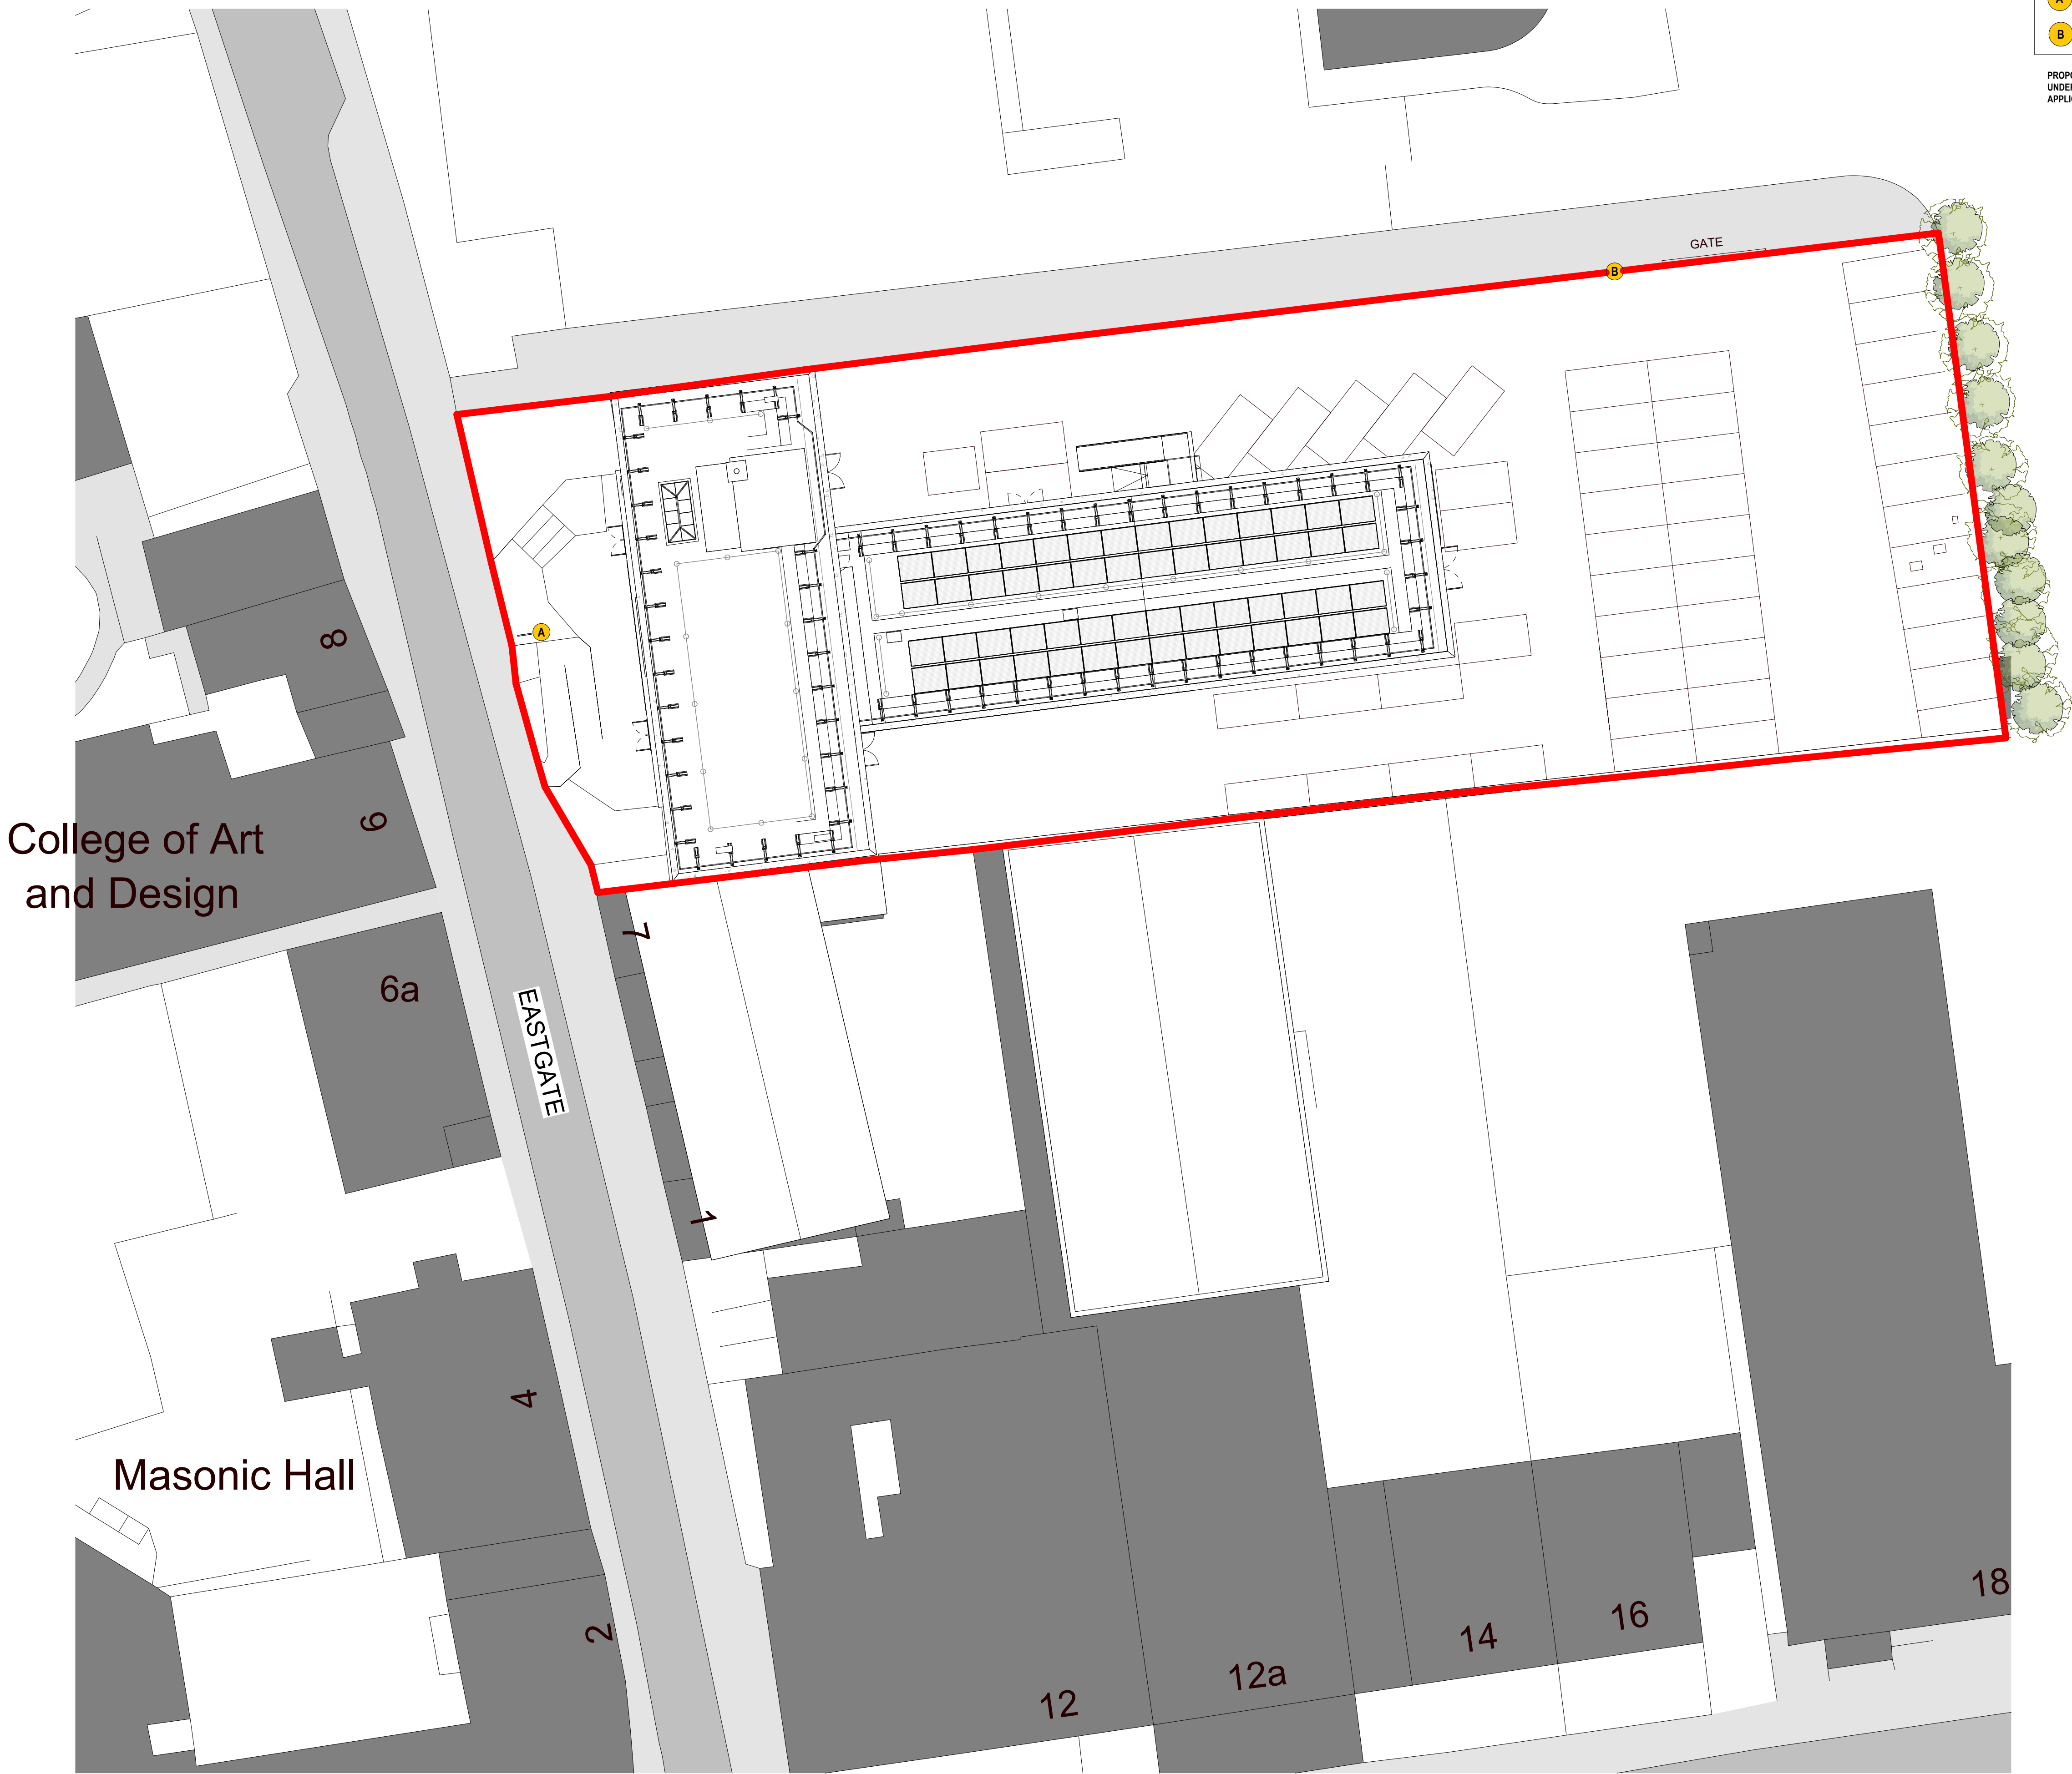

PROPOSED SIGNAGE KEY:

A

New Totem Signage

B

Lockable Showcase on fence

PROPOSED CHANGES TO BUILDING ENVELOPE
UNDER SEPARATE PLANNING APPLICATION.
APPLICATION REFERENCE: 2023/0523

COPYRIGHT RESERVED:
The Copyrights to all designs and drawings are the property of Seven Architecture. Reproduction or use for any purpose other than that authorised by Seven Architecture is forbidden.

GENERAL NOTES:

1. All dimensions to be checked on site. The Contractor shall verify and be responsible for all dimensions.
2. DO NOT scale the drawing - The drawing must not be scaled for any purpose, refer to written dimensions only.
3. Any queries or doubts, drawing errors, omissions or divergences shall be reported to Seven Architecture without delay and prior to works being carried out.
4. This drawing is subject to statutory approvals.
5. All works are to be in accordance with the planning approval and my subsequent approved Local Authorities planning correspondence including drawings, documents and reports.
6. All works are to comply with the Building Regulations, British Standards, Code of Practice and any Local Statutory requirements.
7. All works are to comply with current Health & Safety Legislation, HSE recommendations / guidance and the current CDM regulations.
8. All architectural drawings are to be read in conjunction with the relevant architectural specifications and outline specification sheets.
9. All the details and setting-out drawings to be read in conjunction with the relevant consultants and subcontractor drawings.
10. All details and setting-out drawings are design intent only. Final arrangement is subject to design development and coordination with Design Team consultants and relevant subcontractors.

REV.	DESCRIPTION:	DATE:	DRAWN:	CHECK:
P01	Pre-App Issue	24/03/25	LJ	SP

DRAWING SCALE:

1:200 @ A1

0

5m

10m

1:200

KEY PLAN (NTS):

N

CLIENT:
Barnsley College

PROJECT TITLE: Eastgate Refurb	PROJECT NO: 20972
-----------------------------------	----------------------

DRAWING TITLE:
Proposed Site Plan

DRAWING NO:							
PROJECT	ORIGIN	FUNCTION	SPATIAL	FORM	DISCIPLINE	NO.#	REVISION
EAR	SEV	ZZ	ZZ	DR	A	00528	P01

SUITABILITY DESCRIPTION	
REVISION DESCRIPTION	PLANNING

seven.

SEVENARCHITECTURE.CO.UK

Unit 1.3 Wauk Mill
51 Bengal St
MANCHESTER
M4 6LN
t: 0161 236 5655

Clarendon House
Victoria Avenue
HARROGATE
HG1 1JD
t: 01423 709 807

Y Neuadd Lwyd
Dolwyddelan
CONWY
LL25 1SG
t: 01286 875120

Studios at :

Site Plan - Existing Copy 1
1 : 200