




Front

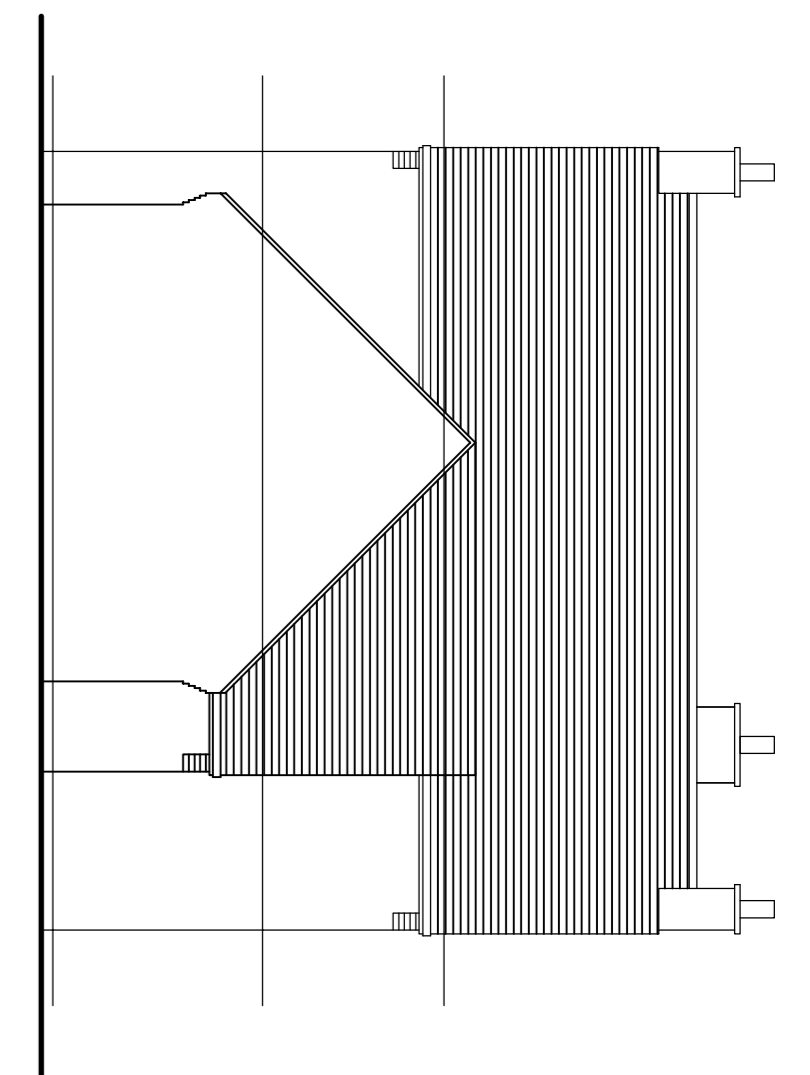


Side

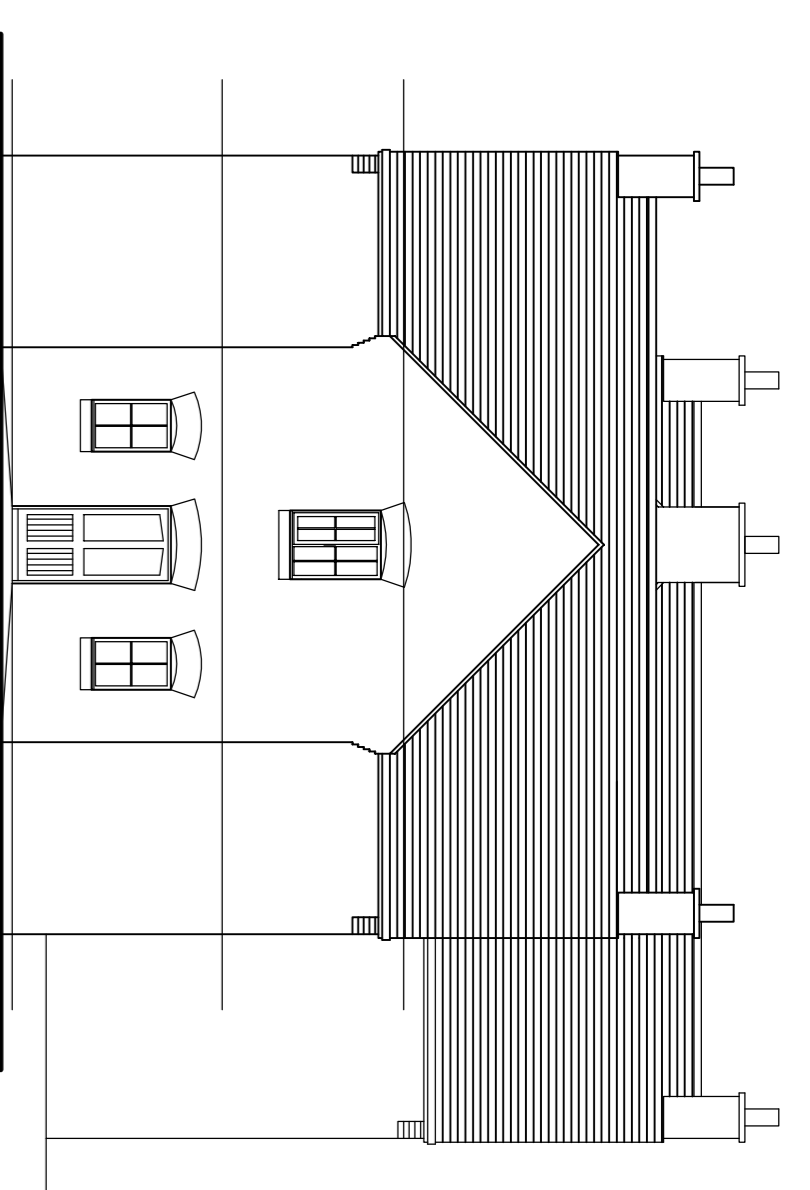




Side - Hill Street

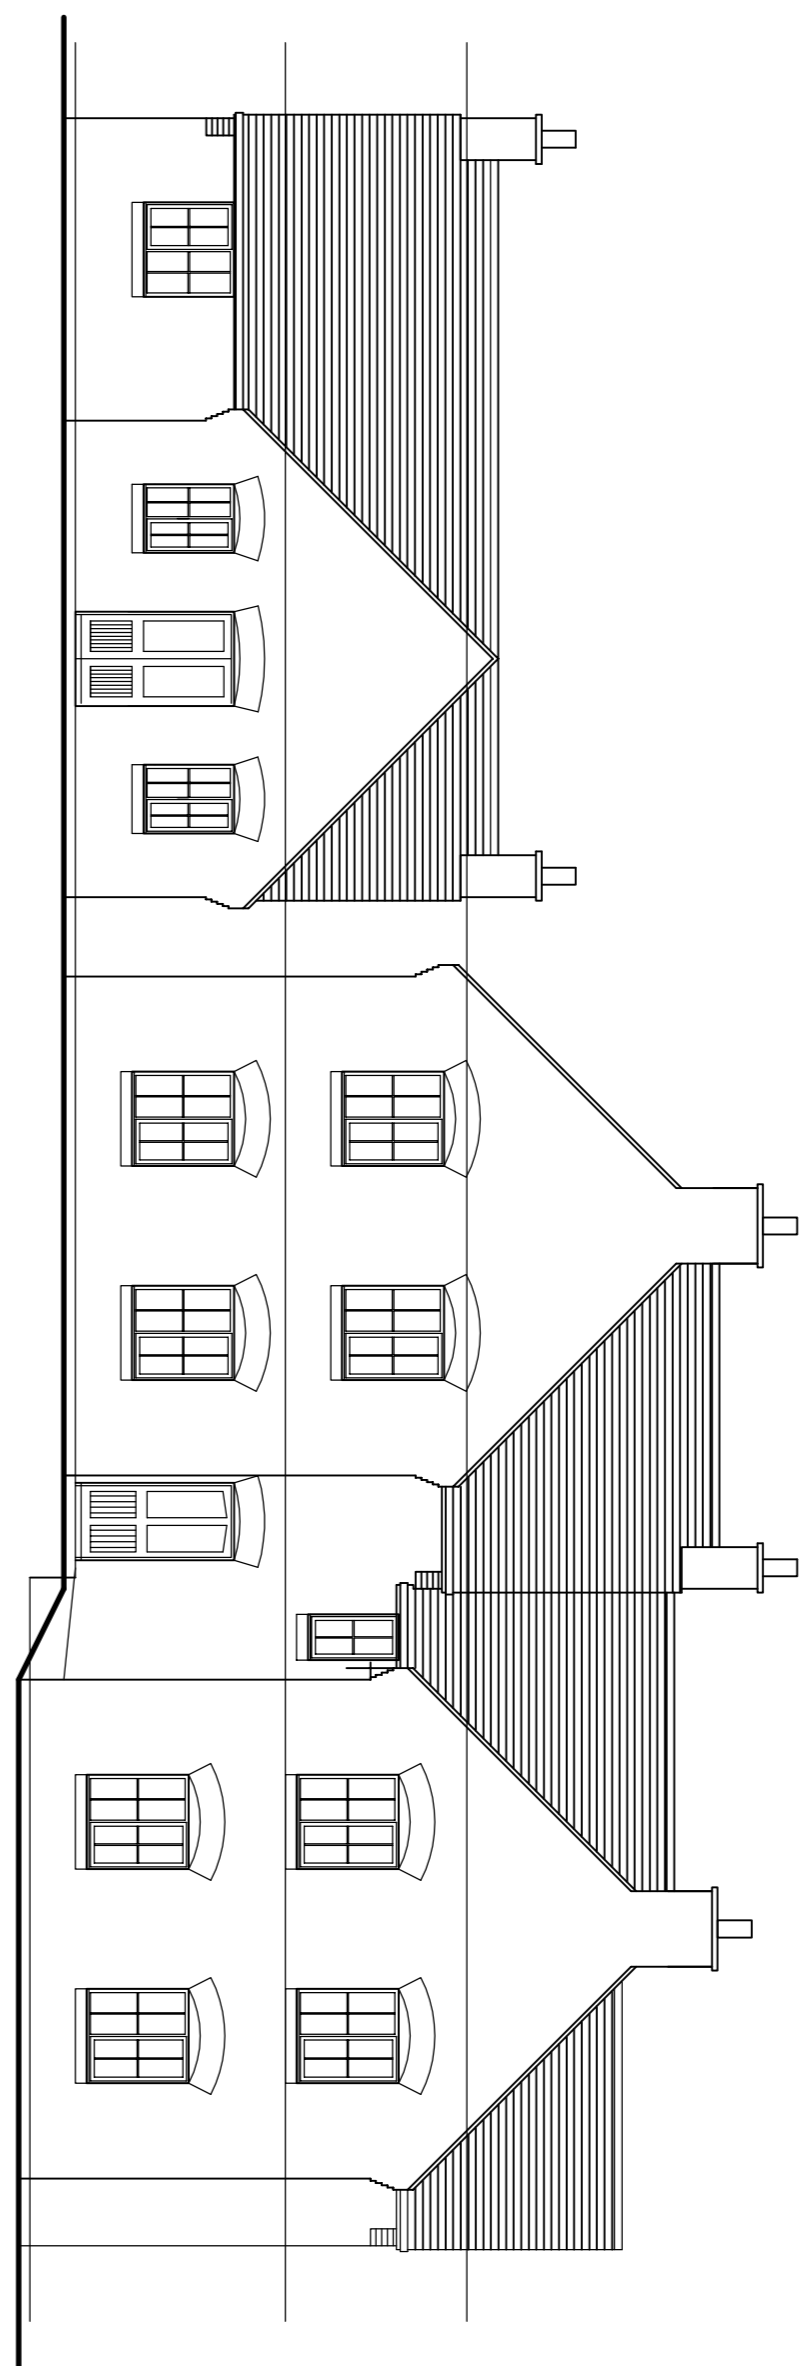


Rear - Over looking Fitzwilliam PH

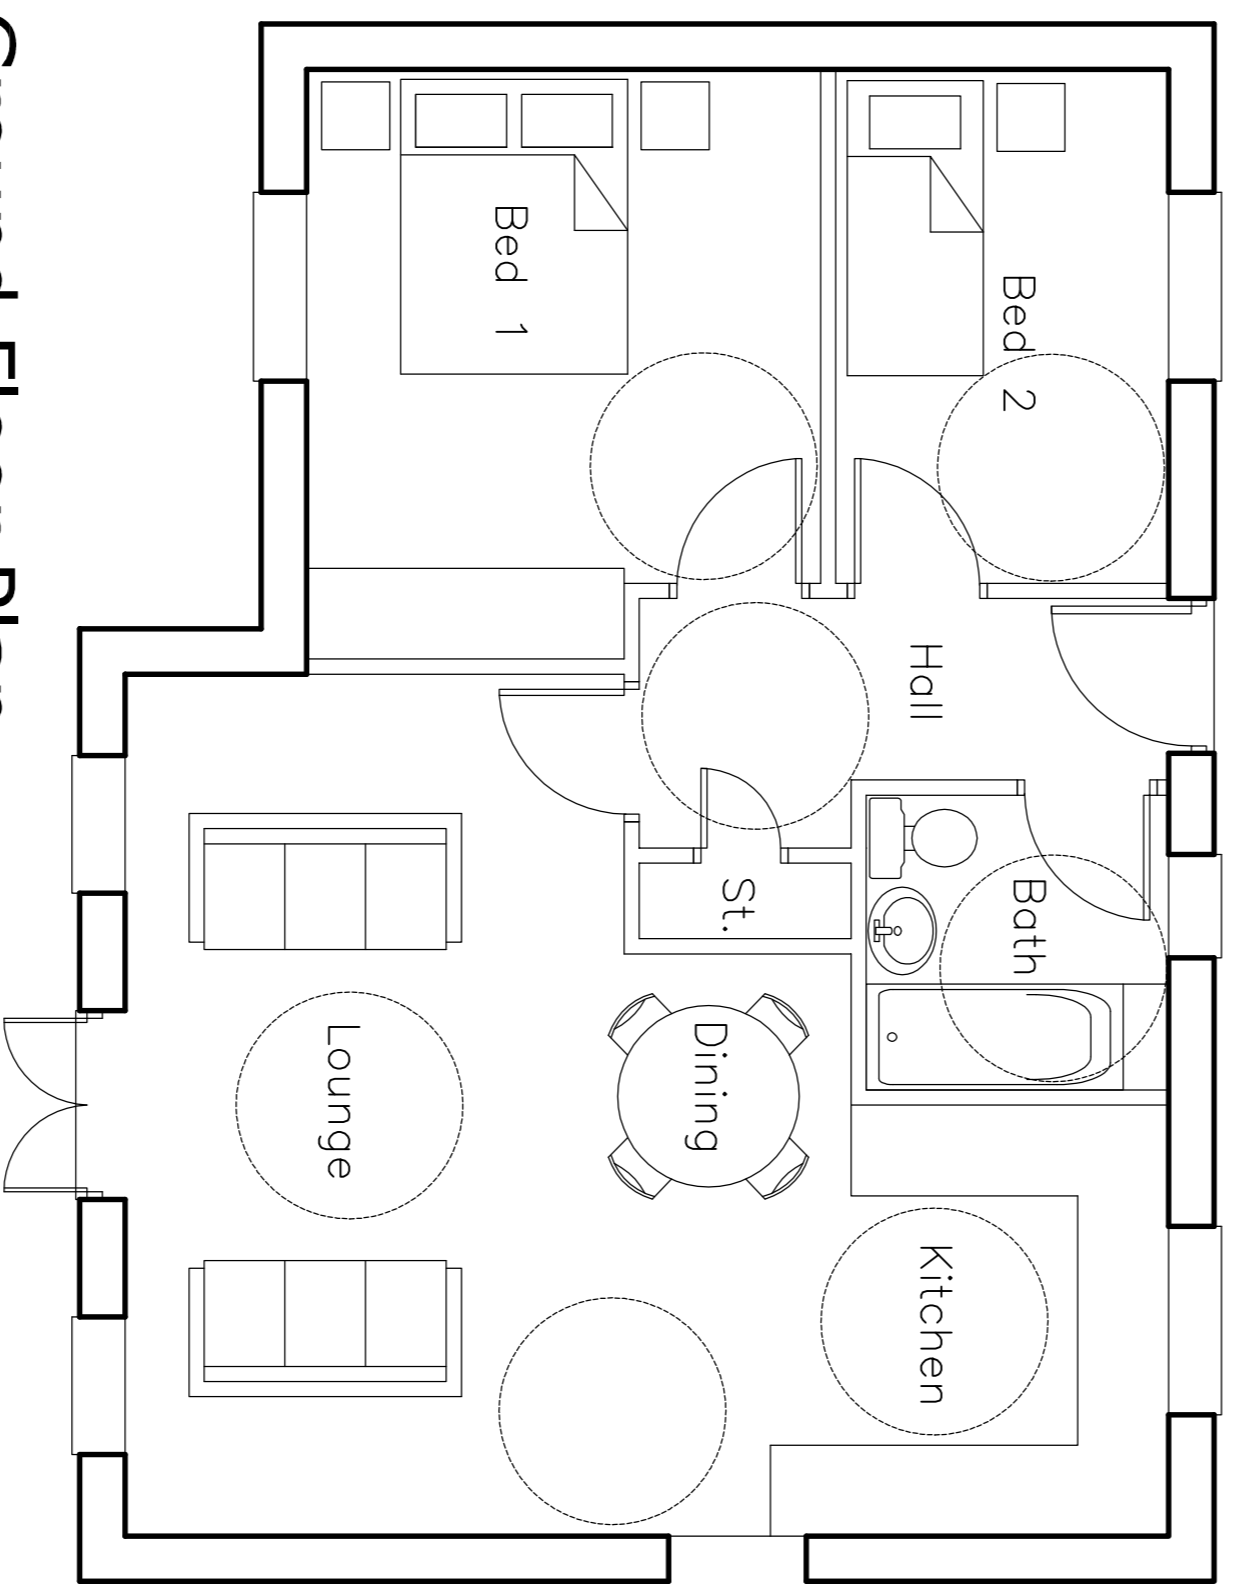

Ground Floor Plan

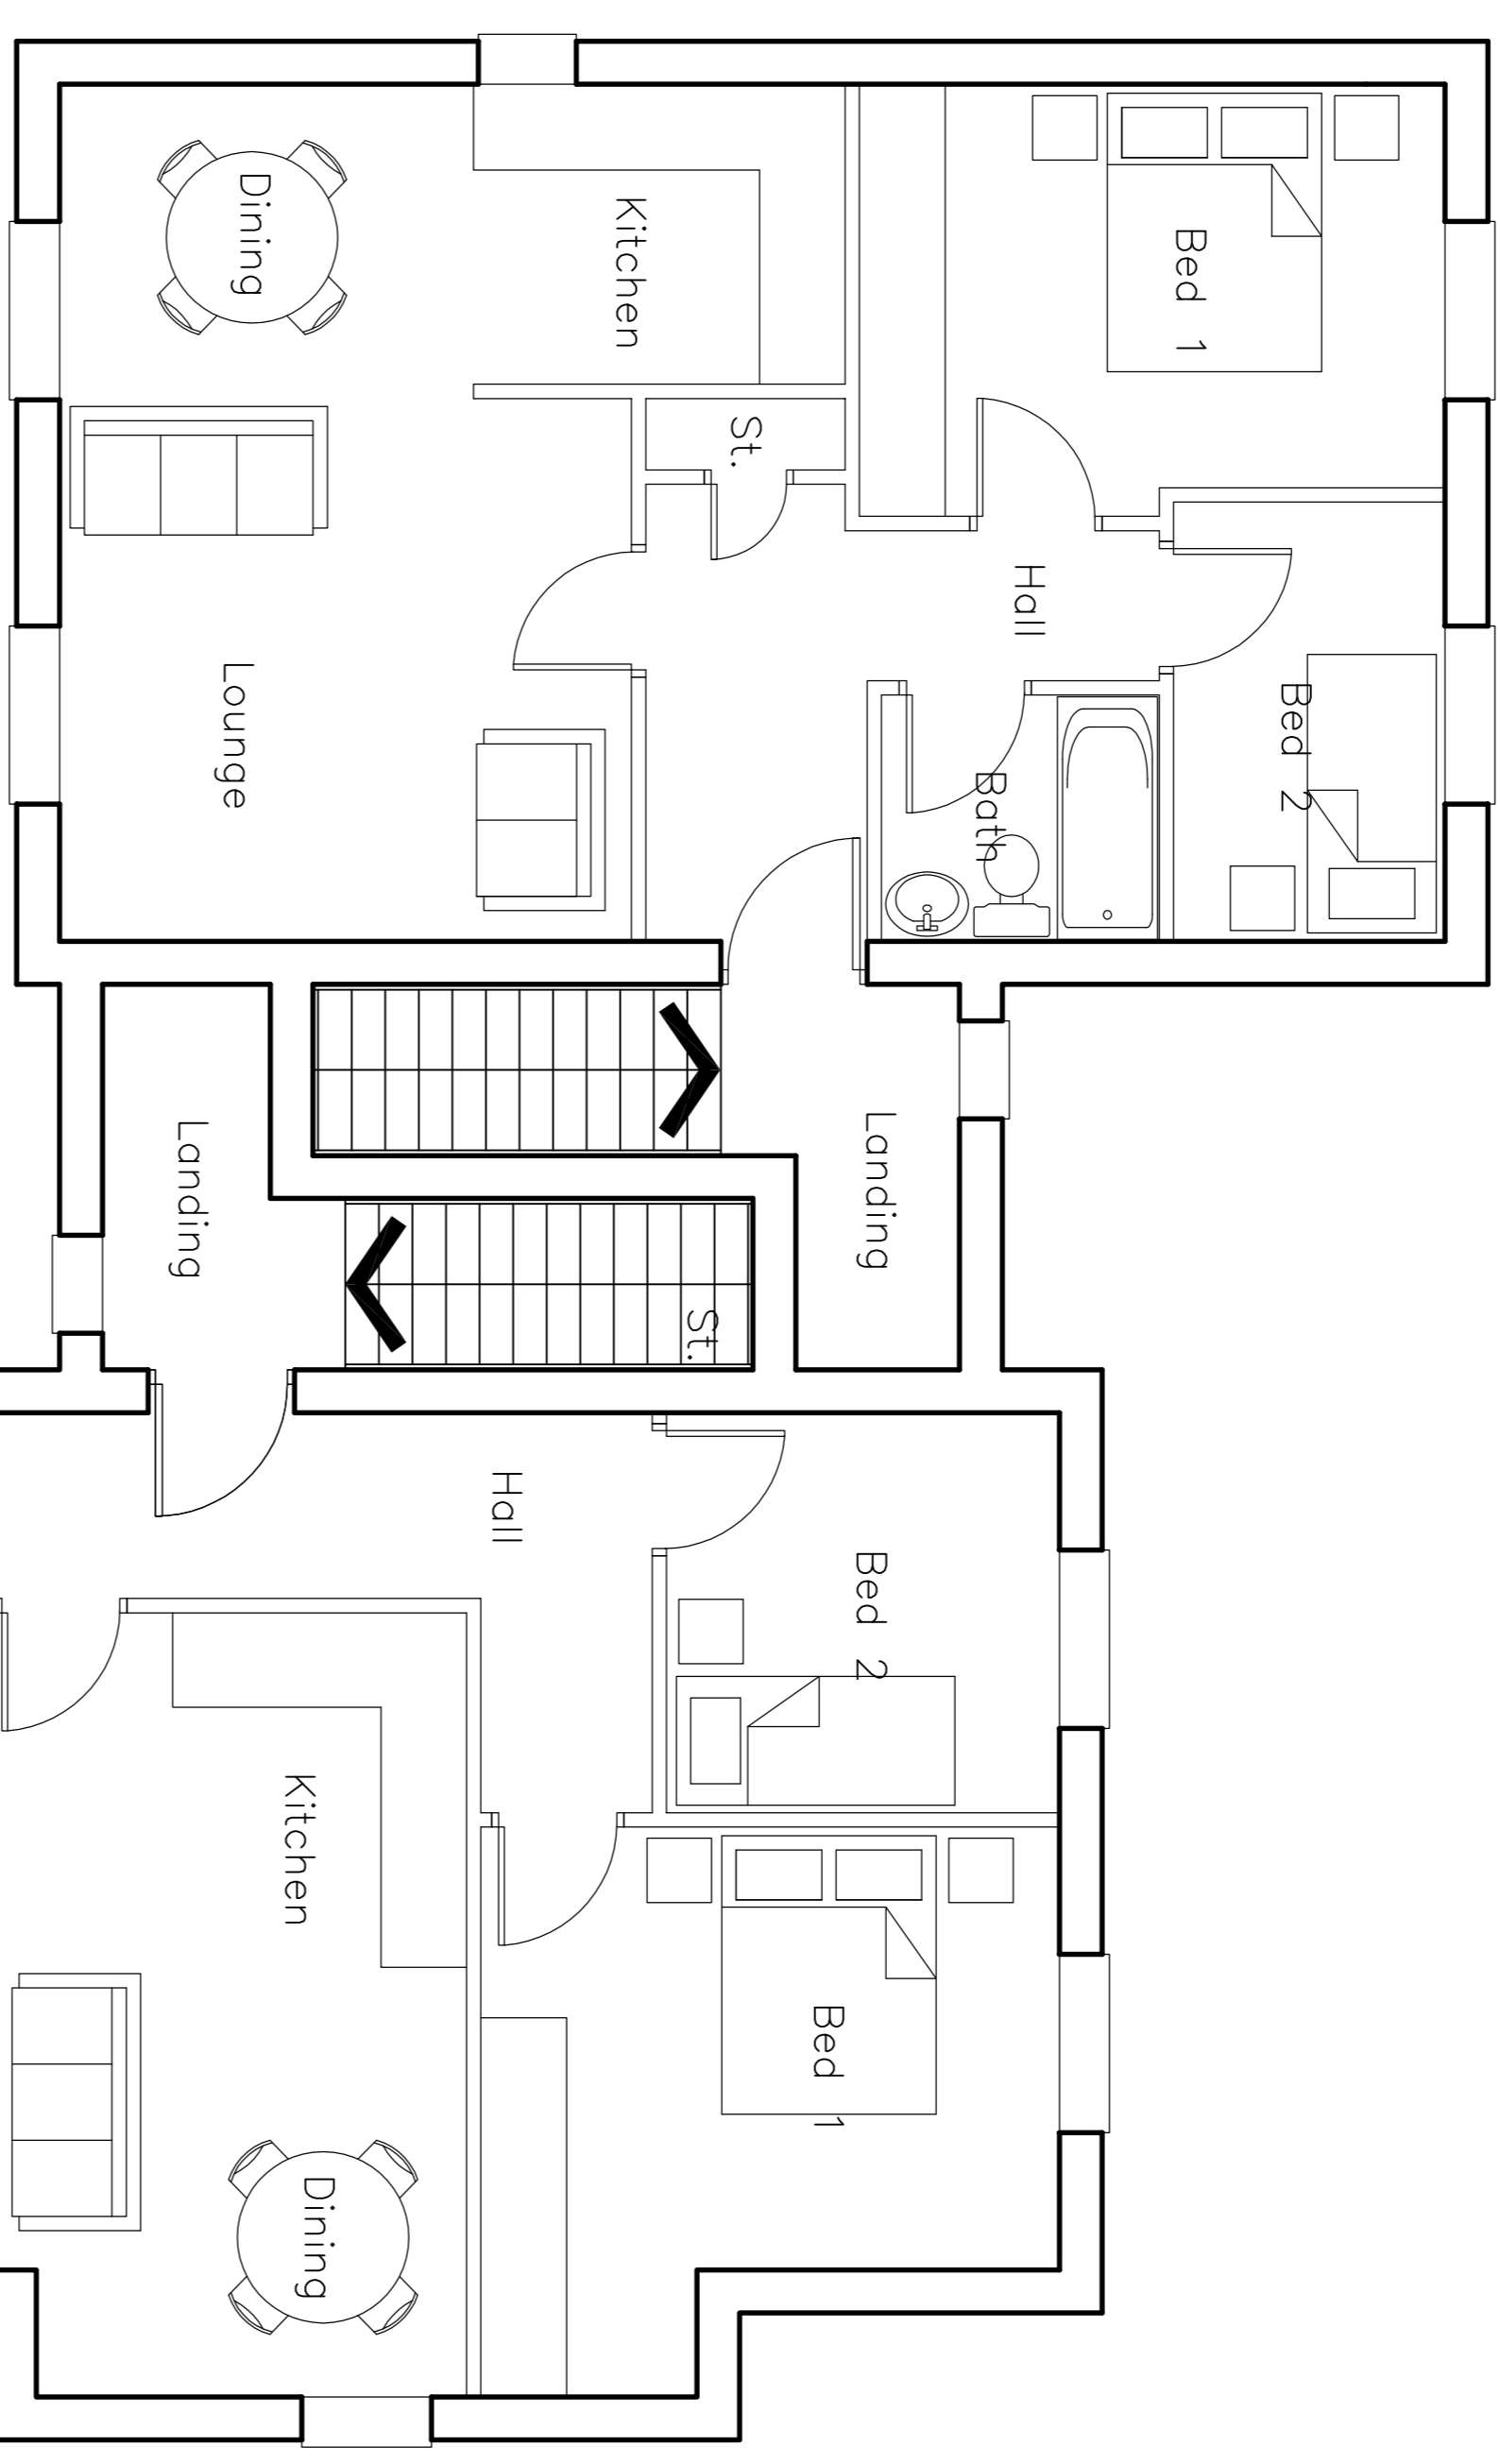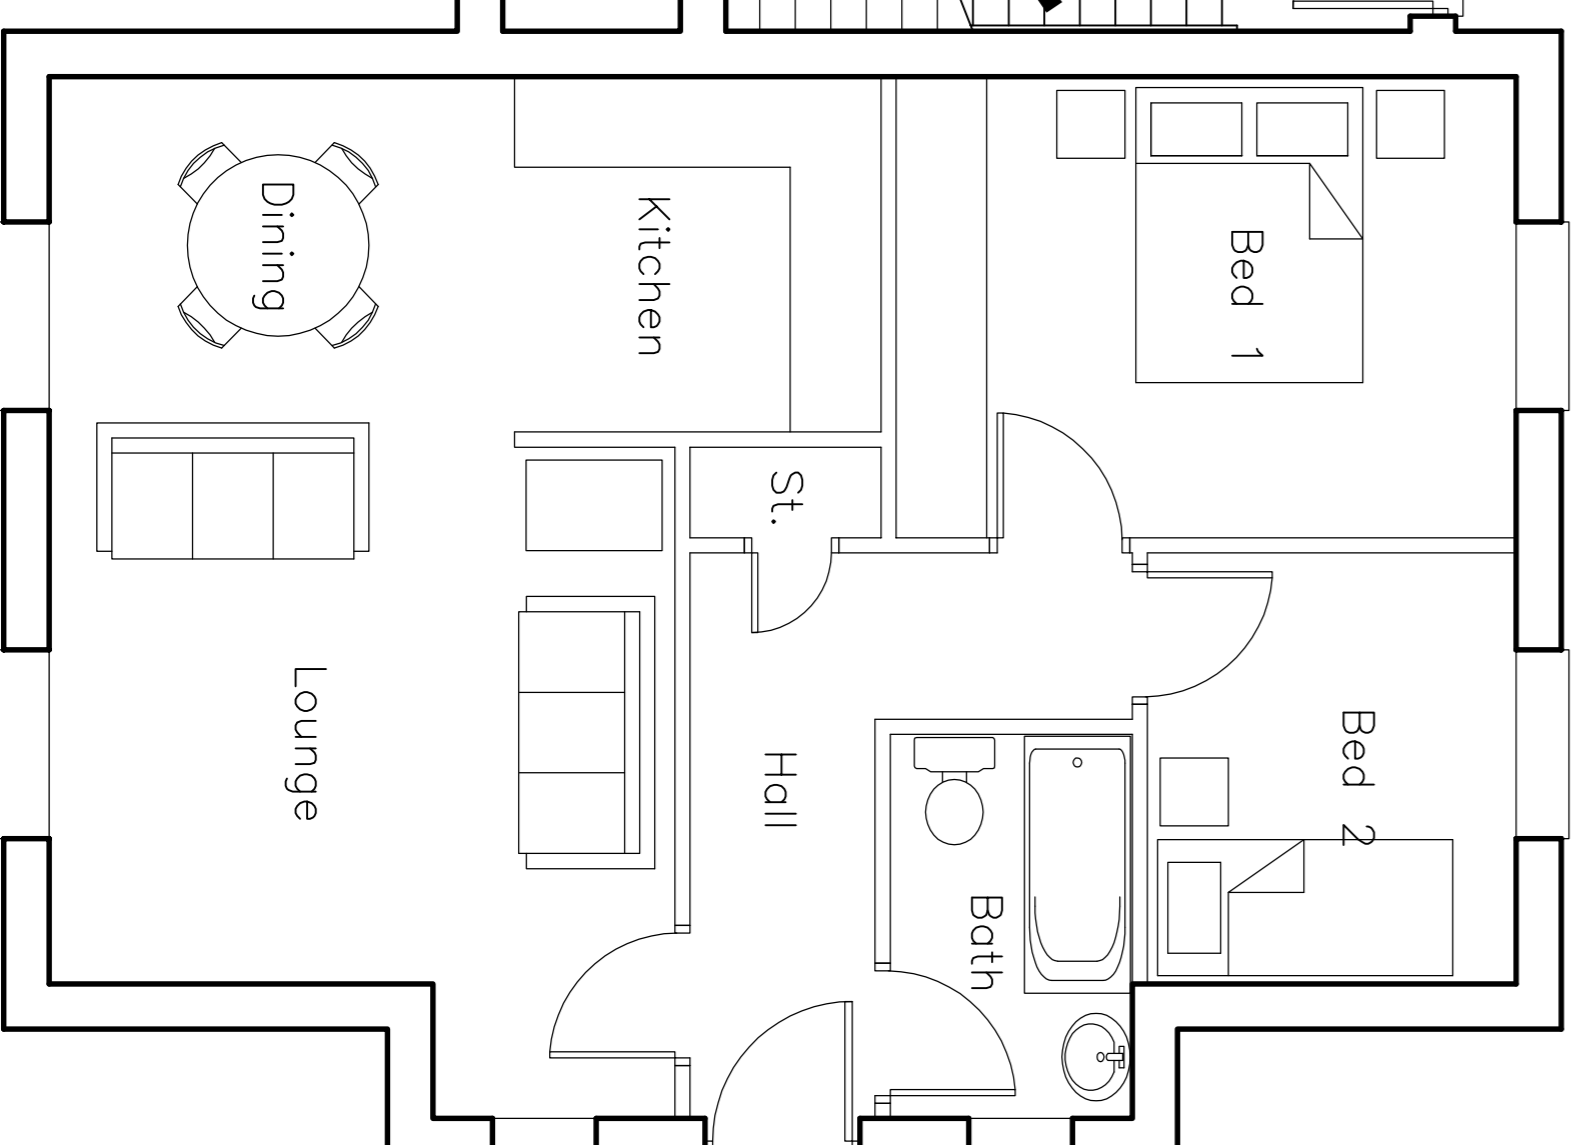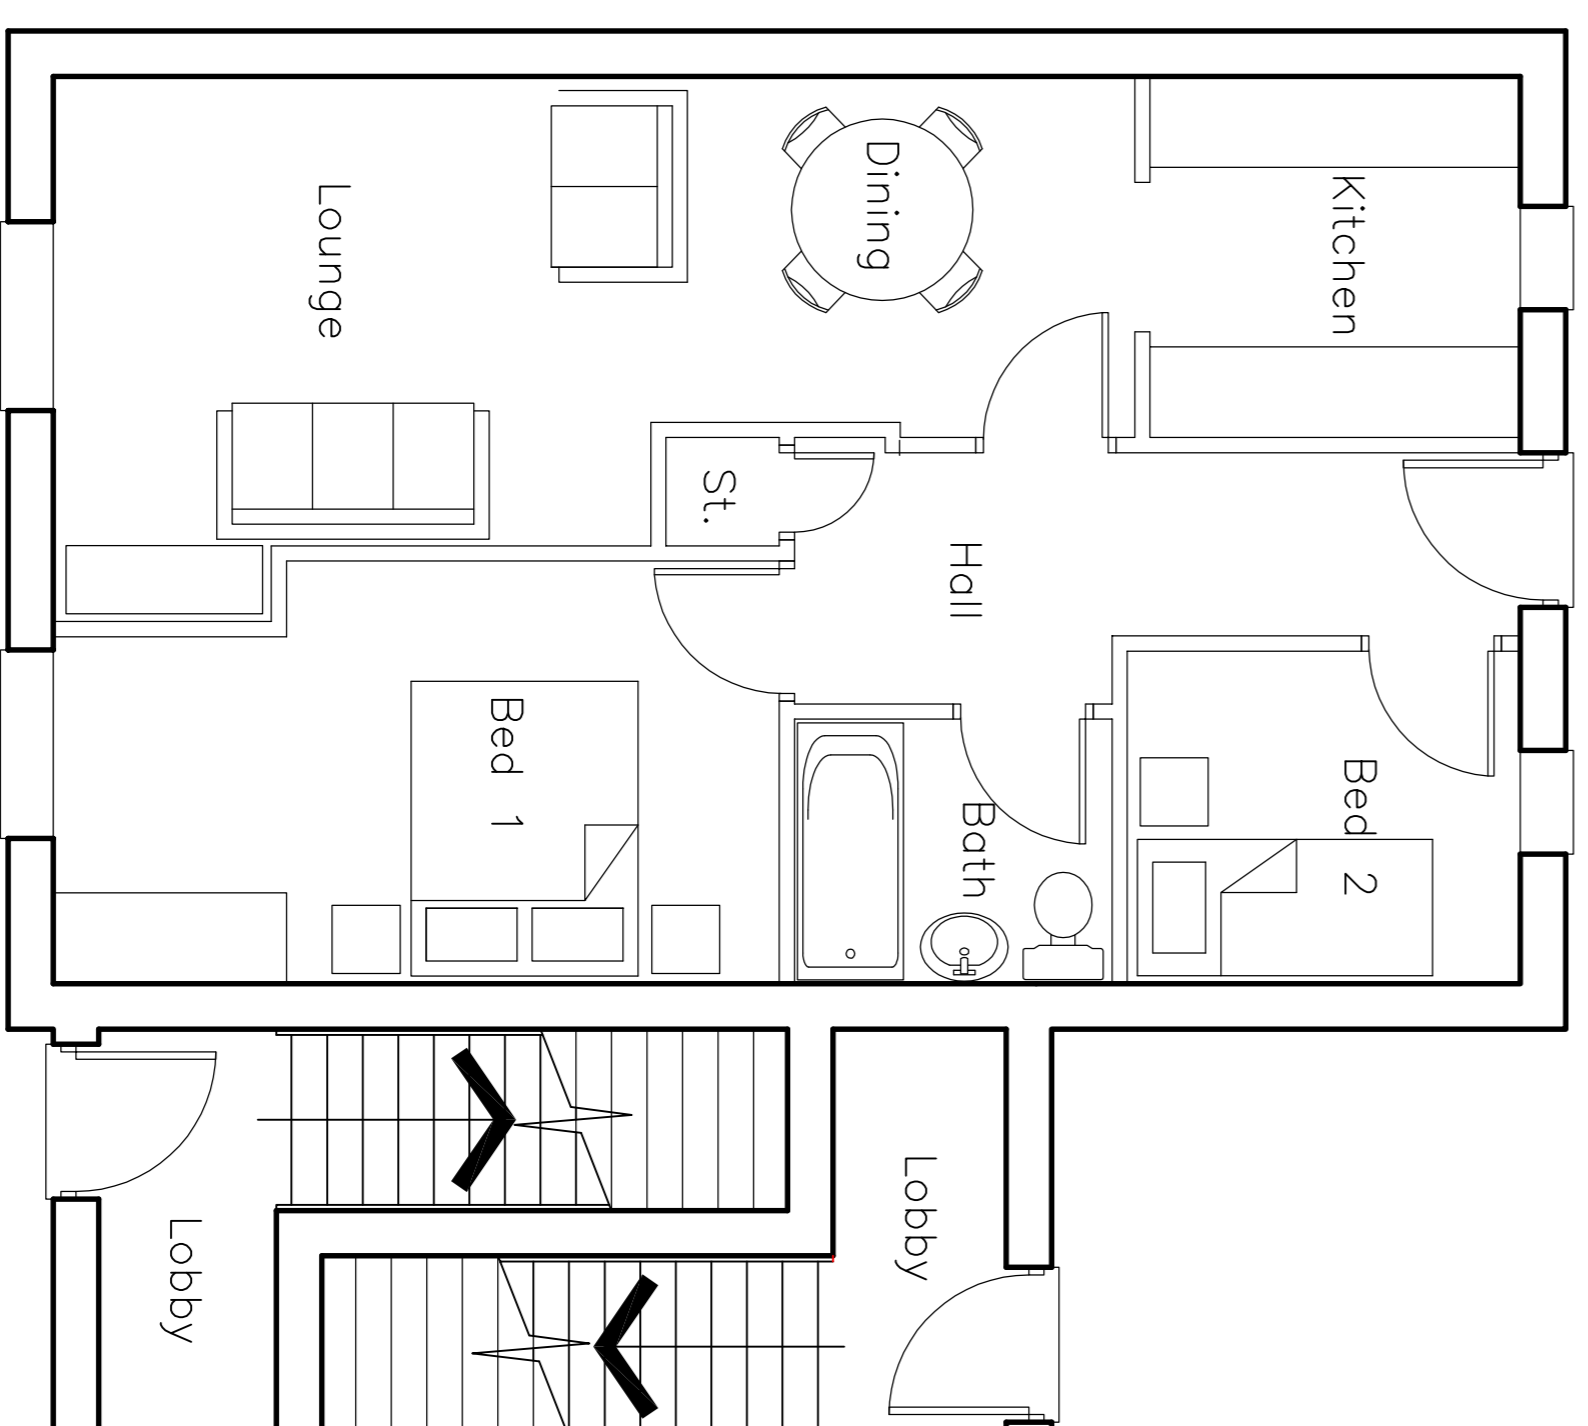

First Floor Plan

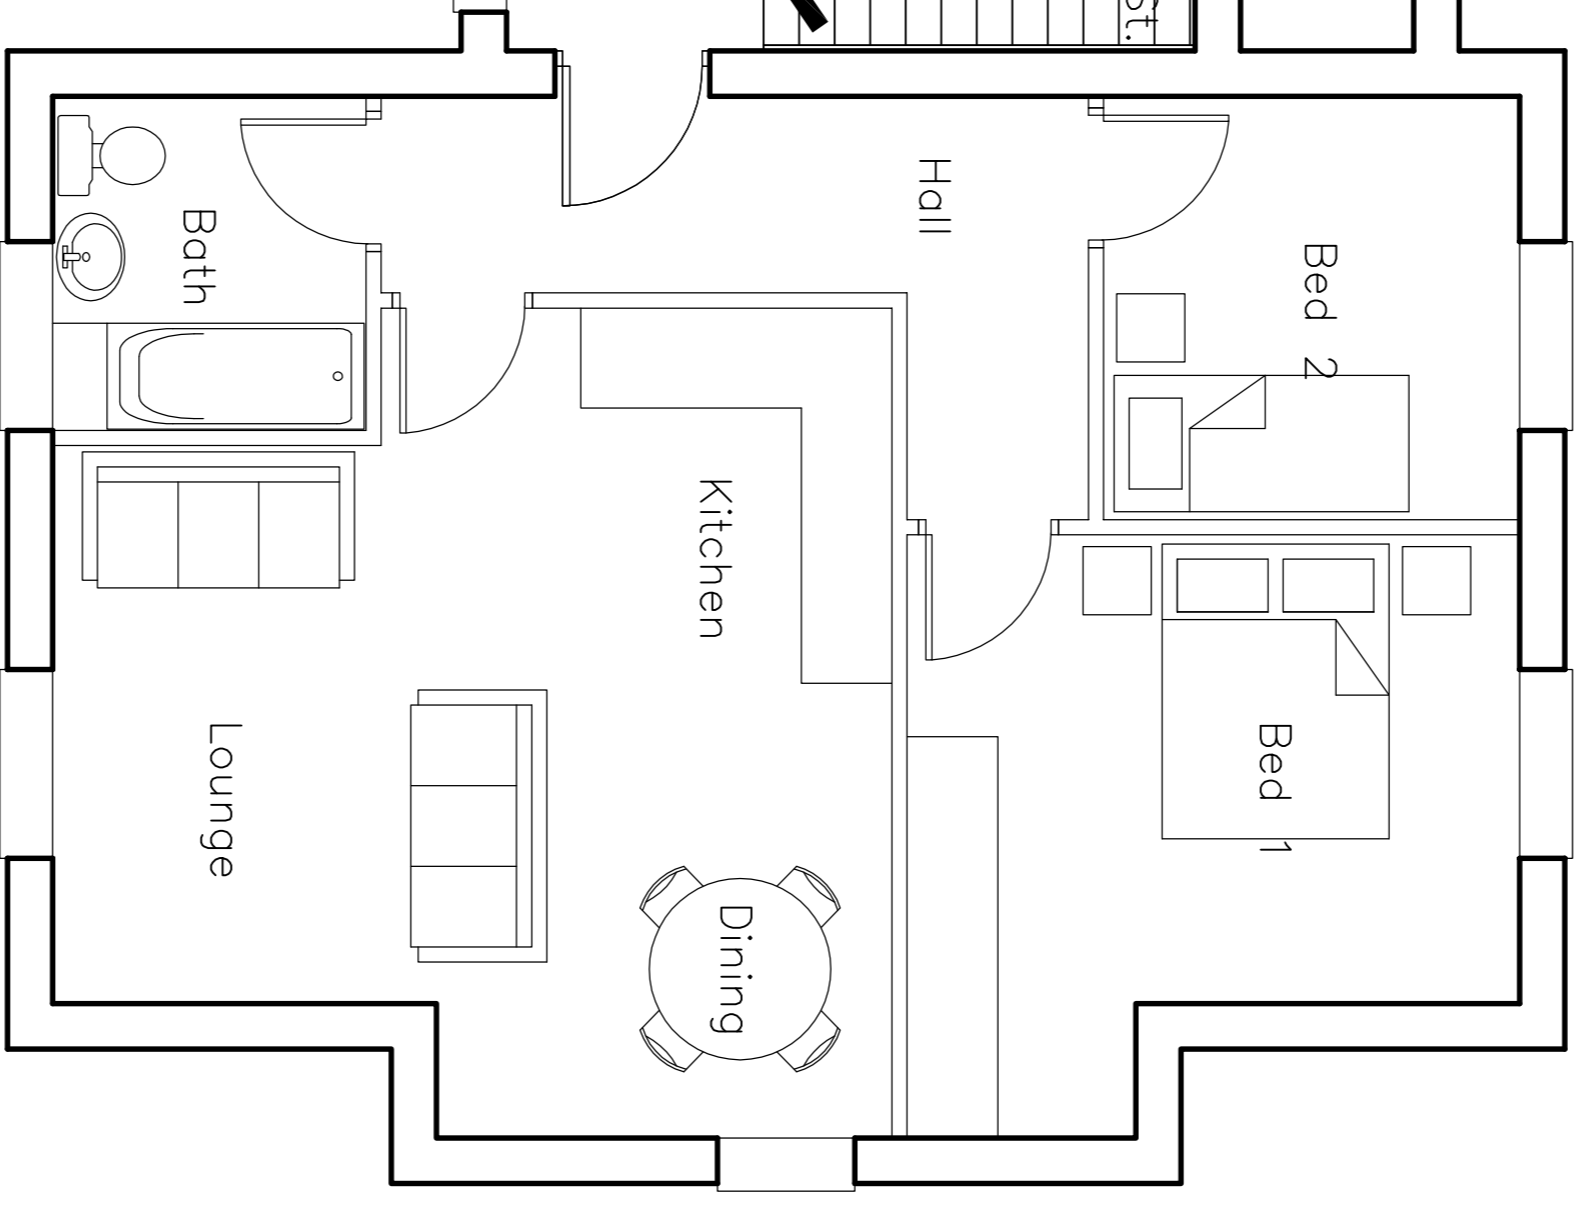

A.30-11-17 Amended to historic England comments

Client: MR M MONFREDI

Project: HILL STREET  
ELSECAR  
NR BARNSLEY

Drawing Title: TYPE C

Scale: 1:50 @ A1	Client Ref: GOORNVEDWENKILLIST
Drawn: MAN	Checked: MAN
Date: NOV 17	Rev: A
Drawing no: 04	