



notes
 this drawing and design is the copyright of aja architects ip and must not be reproduced in part or in whole without prior written consent. contractors must verify all dimensions on site before commencing work or preparing shop drawings. If in doubt ASK.
 Where this drawing contains any Ordnance Survey mapping material, it has been reproduced under license number 100052278.
 Ordnance Survey © Crown copyright

SCHEDULE OF MATERIALS

ROOF	TATA STEEL HPS 200 ULTRA PRE-FINISHED PROFILED STEEL CLADDING COLOUR - PURE GREY RAL 000 55 00
ROOF FASCIA AND SOFFIT	PREFORMED FASCIA TO DISTRIBUTION UNIT COLOUR - SLATE GREY RAL 7012
ROOFLIGHTS	15% TRIPLE SKIN ROOFLIGHTS TO DISTRIBUTION UNIT ROOF
WALLS	
VERTICAL CLADDING	TATA STEEL COLORCOAT PRISMA PRE-FINISHED PROFILED STEEL CLADDING COLOUR - OYSTER RAL 7035
HORIZONTAL CLADDING	TATA STEEL COLORCOAT PRISMA PRE-FINISHED PROFILED STEEL CLADDING COLOUR - SLATE GREY RAL 7012
HORIZONTAL CLADDING ABOVE DOCK LEVELLERS	KINGSPAN DAY-LITE TRANSLUCENT POLYCARBONATE WALL LIGHT PANEL
FLASHING	PREFORMED FLASHING WHERE SHOWN COLOUR - PETRA RED RAL 3013
HORIZONTAL CLADDING (TO OFFICE ENTRANCE AND SIDES)	TRIMO TRIMOTERM FTV STANDARD PANELS COLORCOAT PRISMA COLOUR - OYSTER RAL 7035 SLATE GREY RAL 7012
ENTRANCE CANOPY	TRIMO TRIMOTERM FTV STANDARD PANELS SLATE GREY RAL 7012 PETRA RED RAL 3013 (TOP TRIM)
WINDOWS, CURTAIN WALLING AND DOORS	POLYESTER POWDER COATED ALUMINIUM FRAMES COLOUR - SLATE GREY RAL 7012
GLASS	SOLAR REFLECTIVE GLASS G-VALUE OF 0.5
FIRE ESCAPE DOORS	STEEL DOOR SETS - COLOUR - SLATE GREY RAL 7012
LEVEL / DOCK ENTRY DOORS	PRE-FINISHED DOORS COLOUR - SLATE GREY RAL 7012

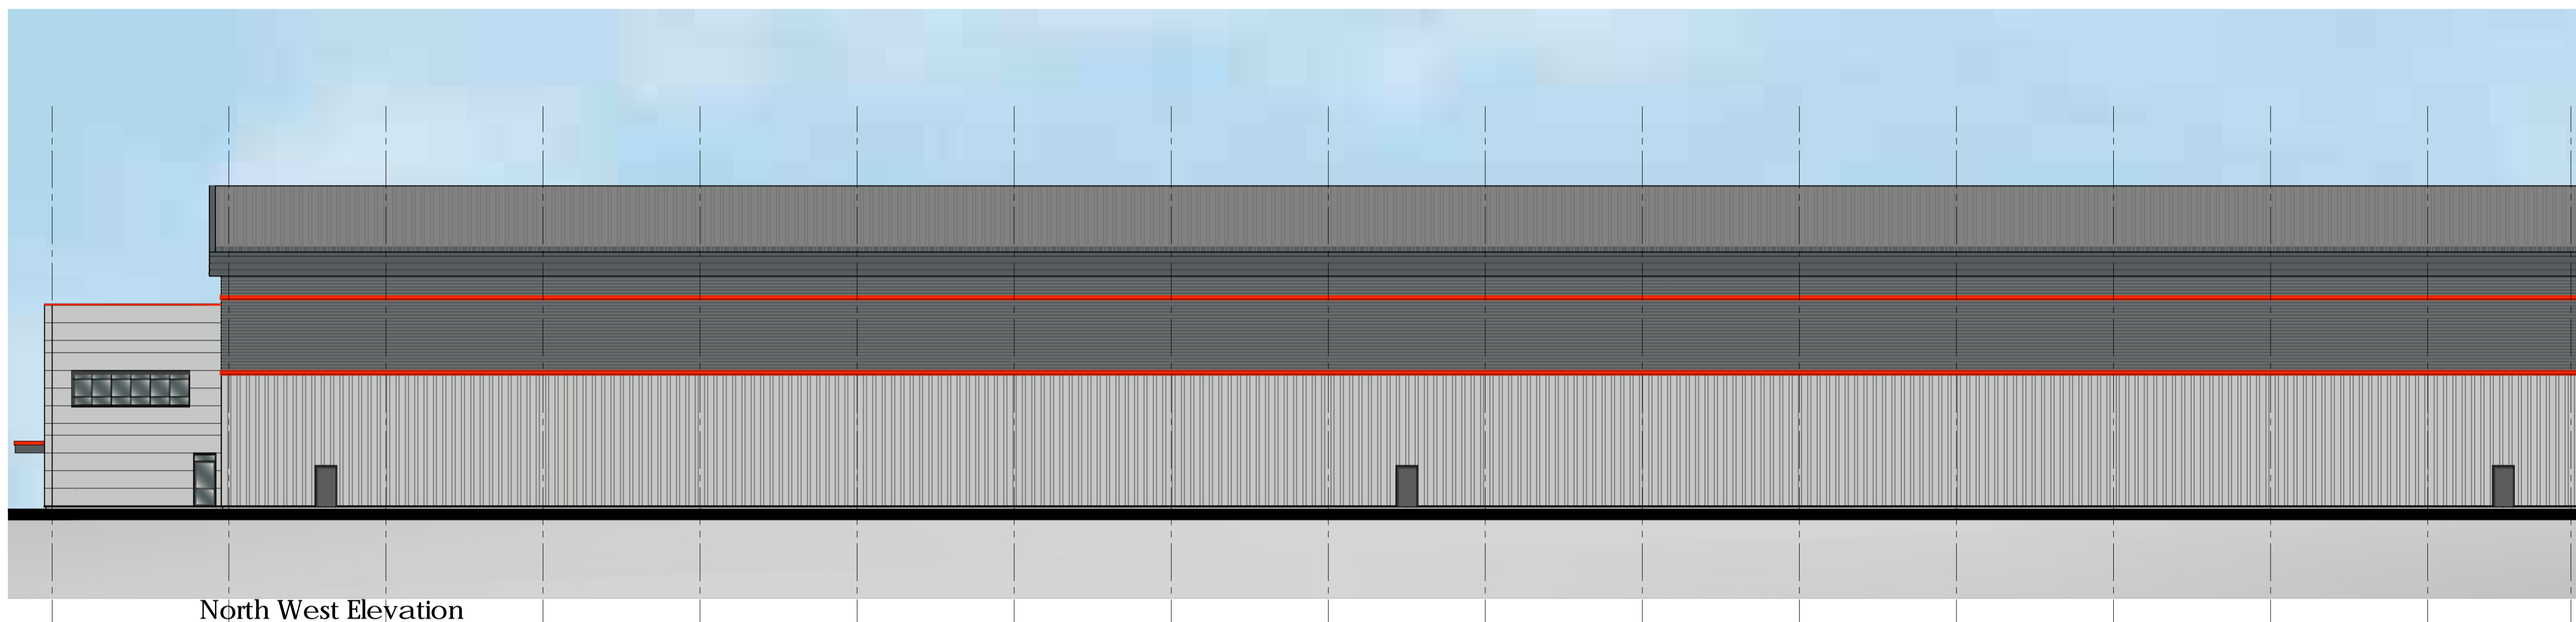

North West Elevation

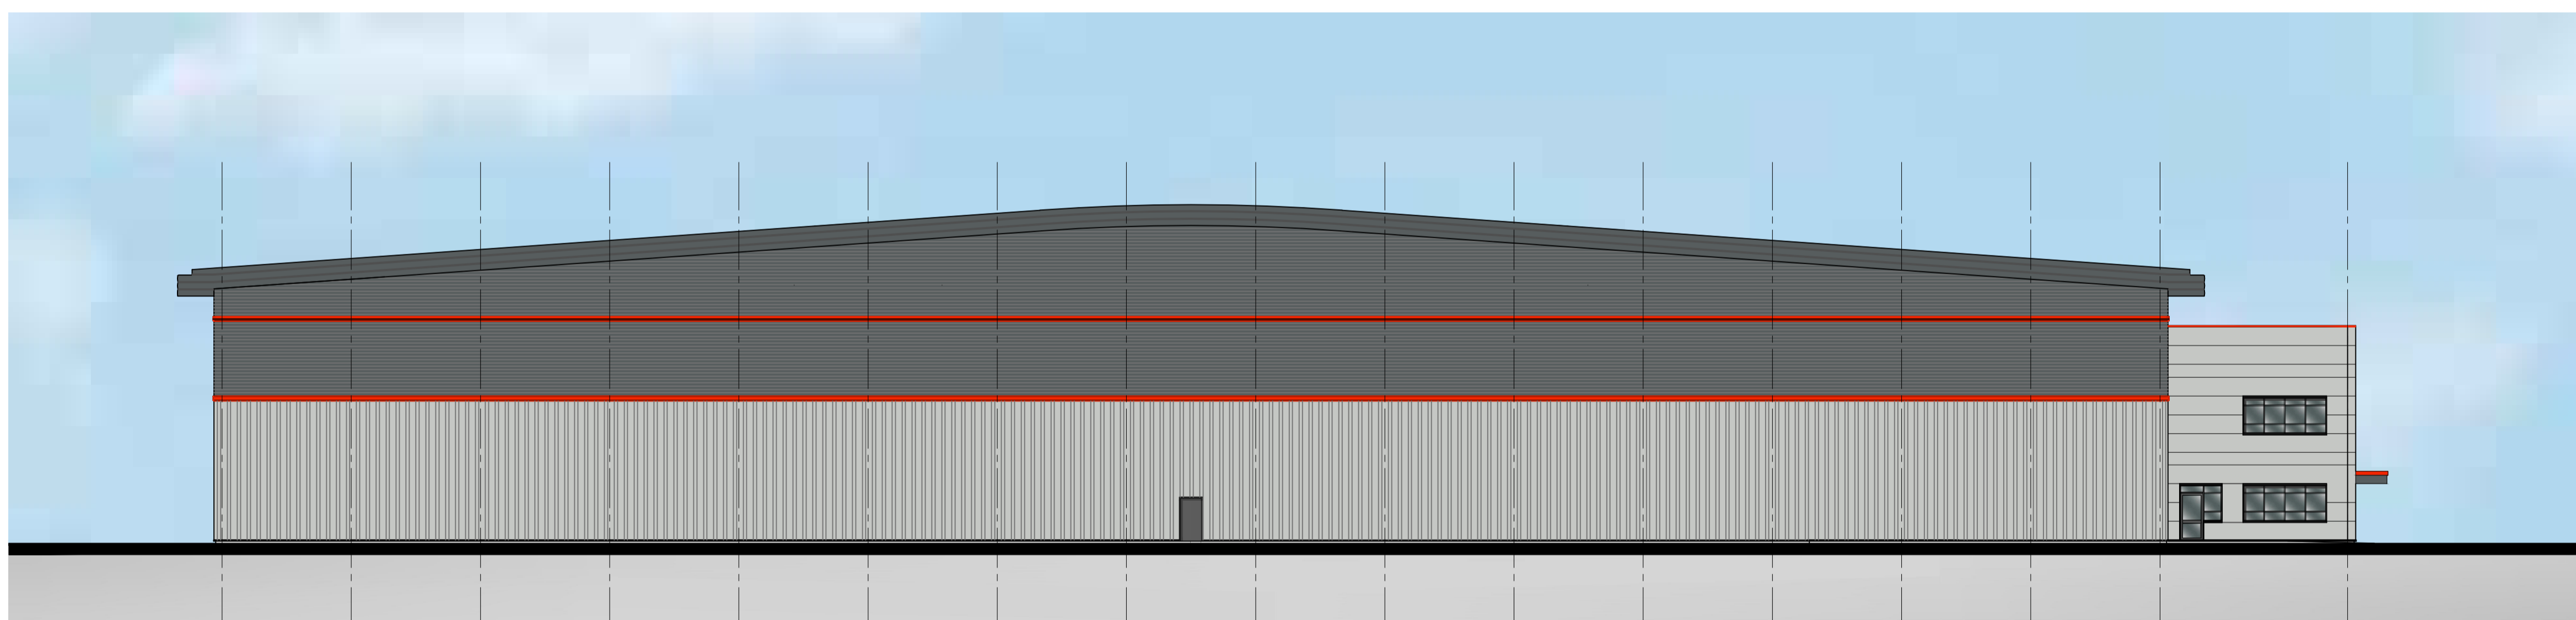

South West Elevation

no.	date	revision	by
-----	------	----------	----



aja architects ip
 1170 Elliott Court
 Herald Avenue
 Coventry Business Park
 COVENTRY CV5 6JB
 T: 024 7625 3200
 F: 024 7625 3210
 E: aja@aja-architects.com
 W: www.aja-architects.com

aja architects ip is a limited liability partnership registered in England No. OC326721

client

Rula Developments Ltd

project
**Proposed Development
 Maple Road
 Tankersley
 South Yorkshire**

drawing

Proposed Elevations 2

scale 1:200 @ A1 drawn spp

checked aips date 14/11/18

no

6157 - 079

PLANNING