



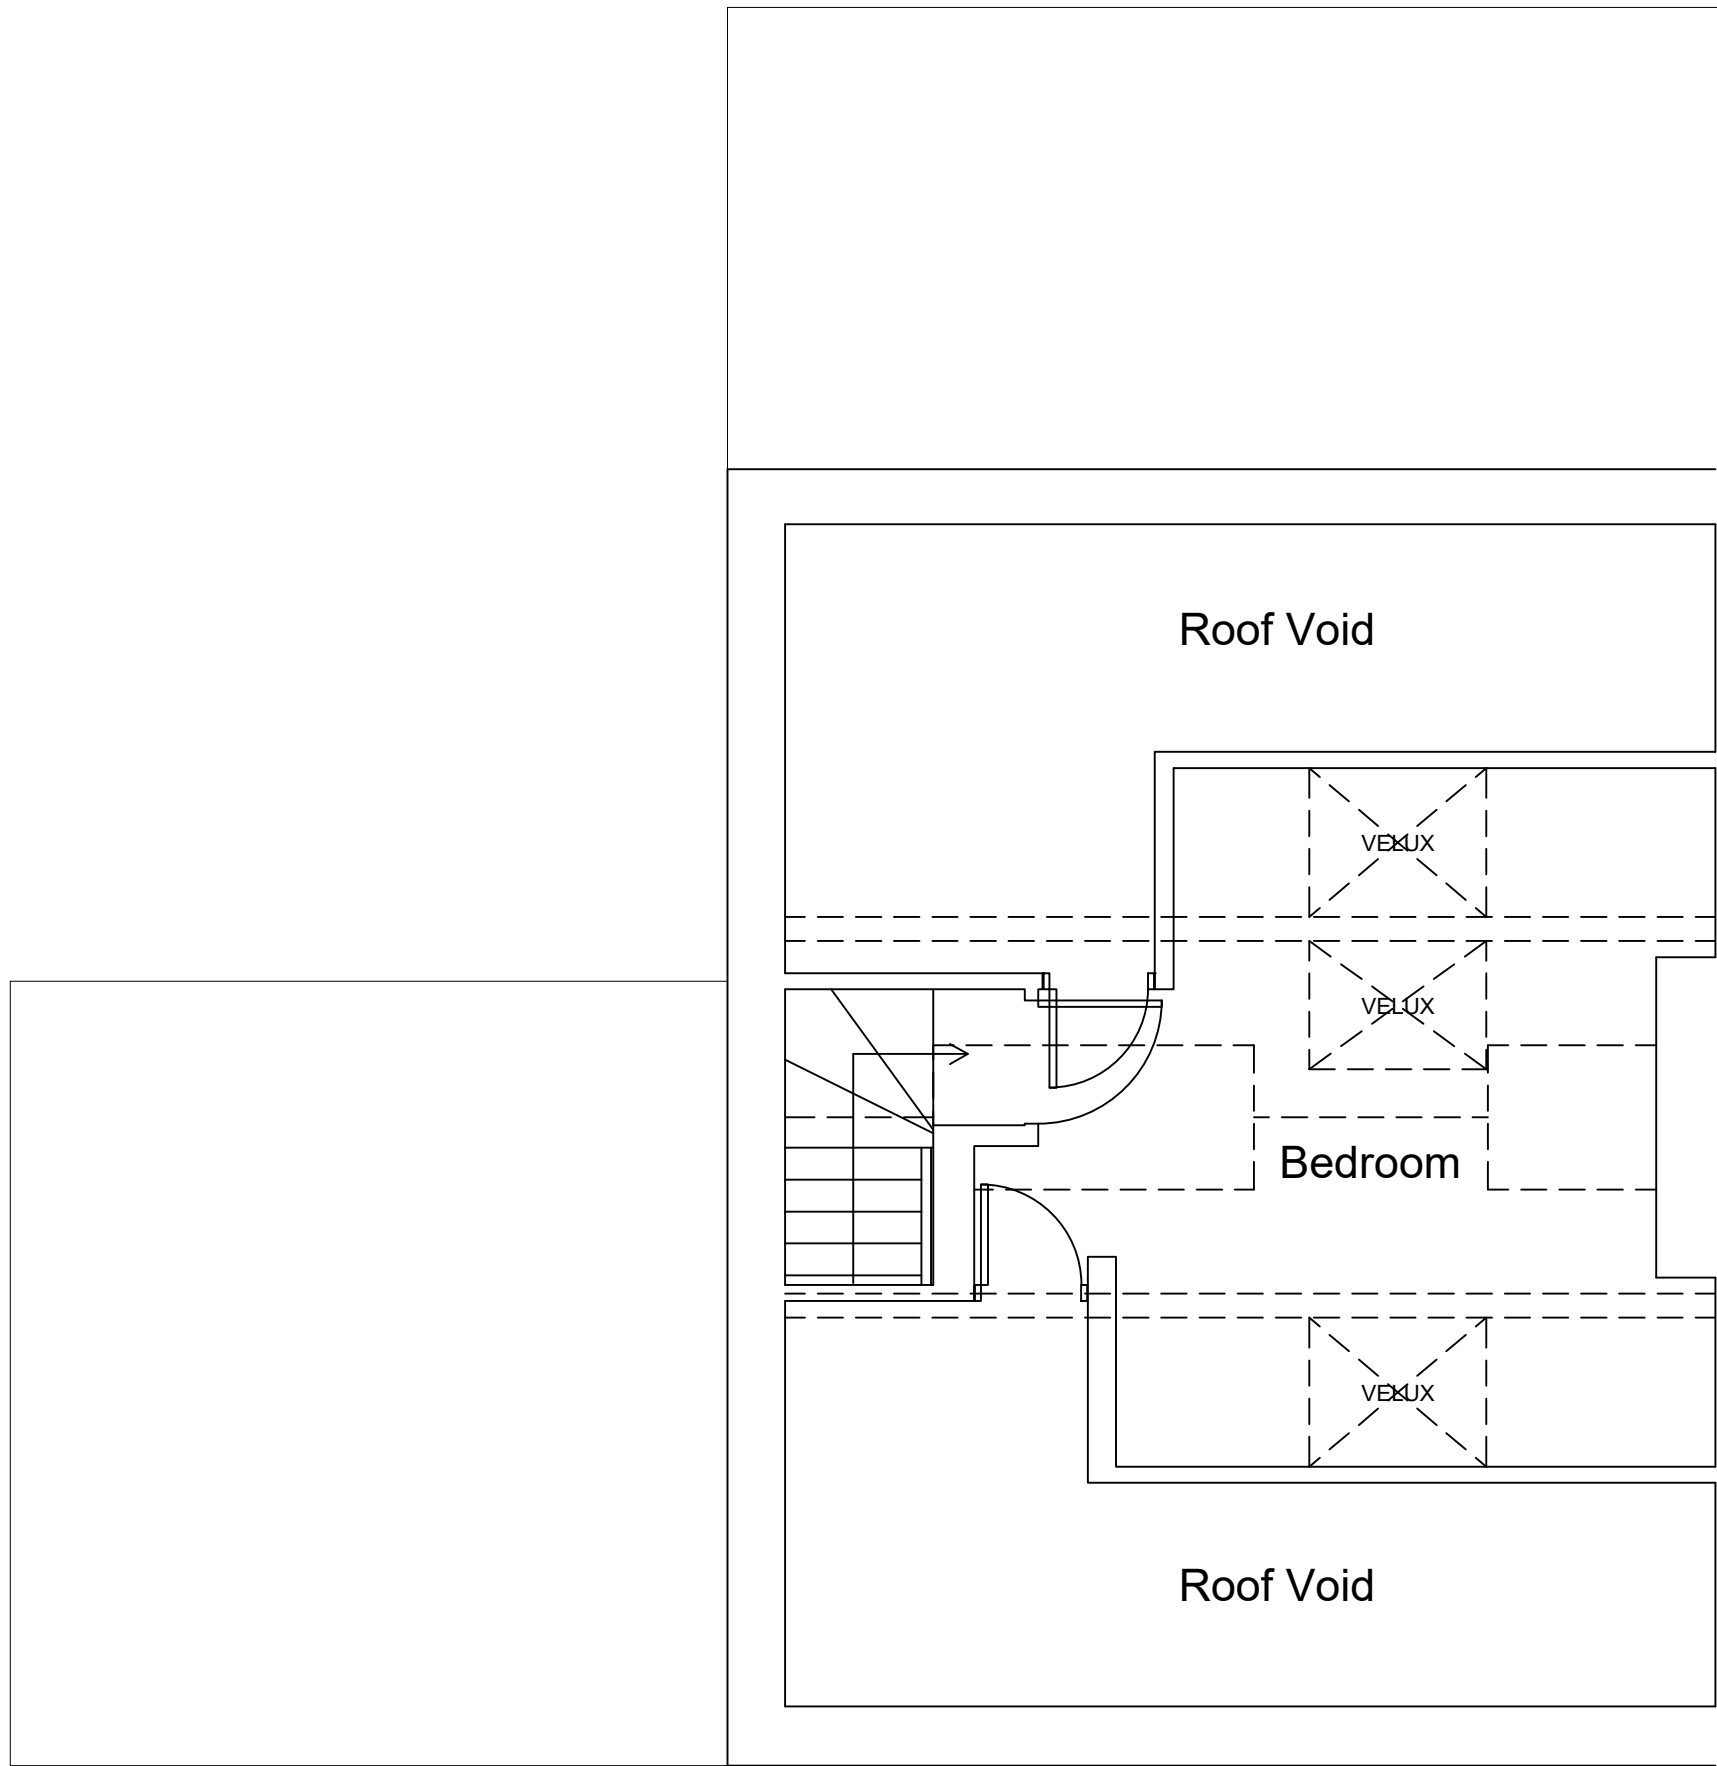


Attic as Existing
(scale 1:50)

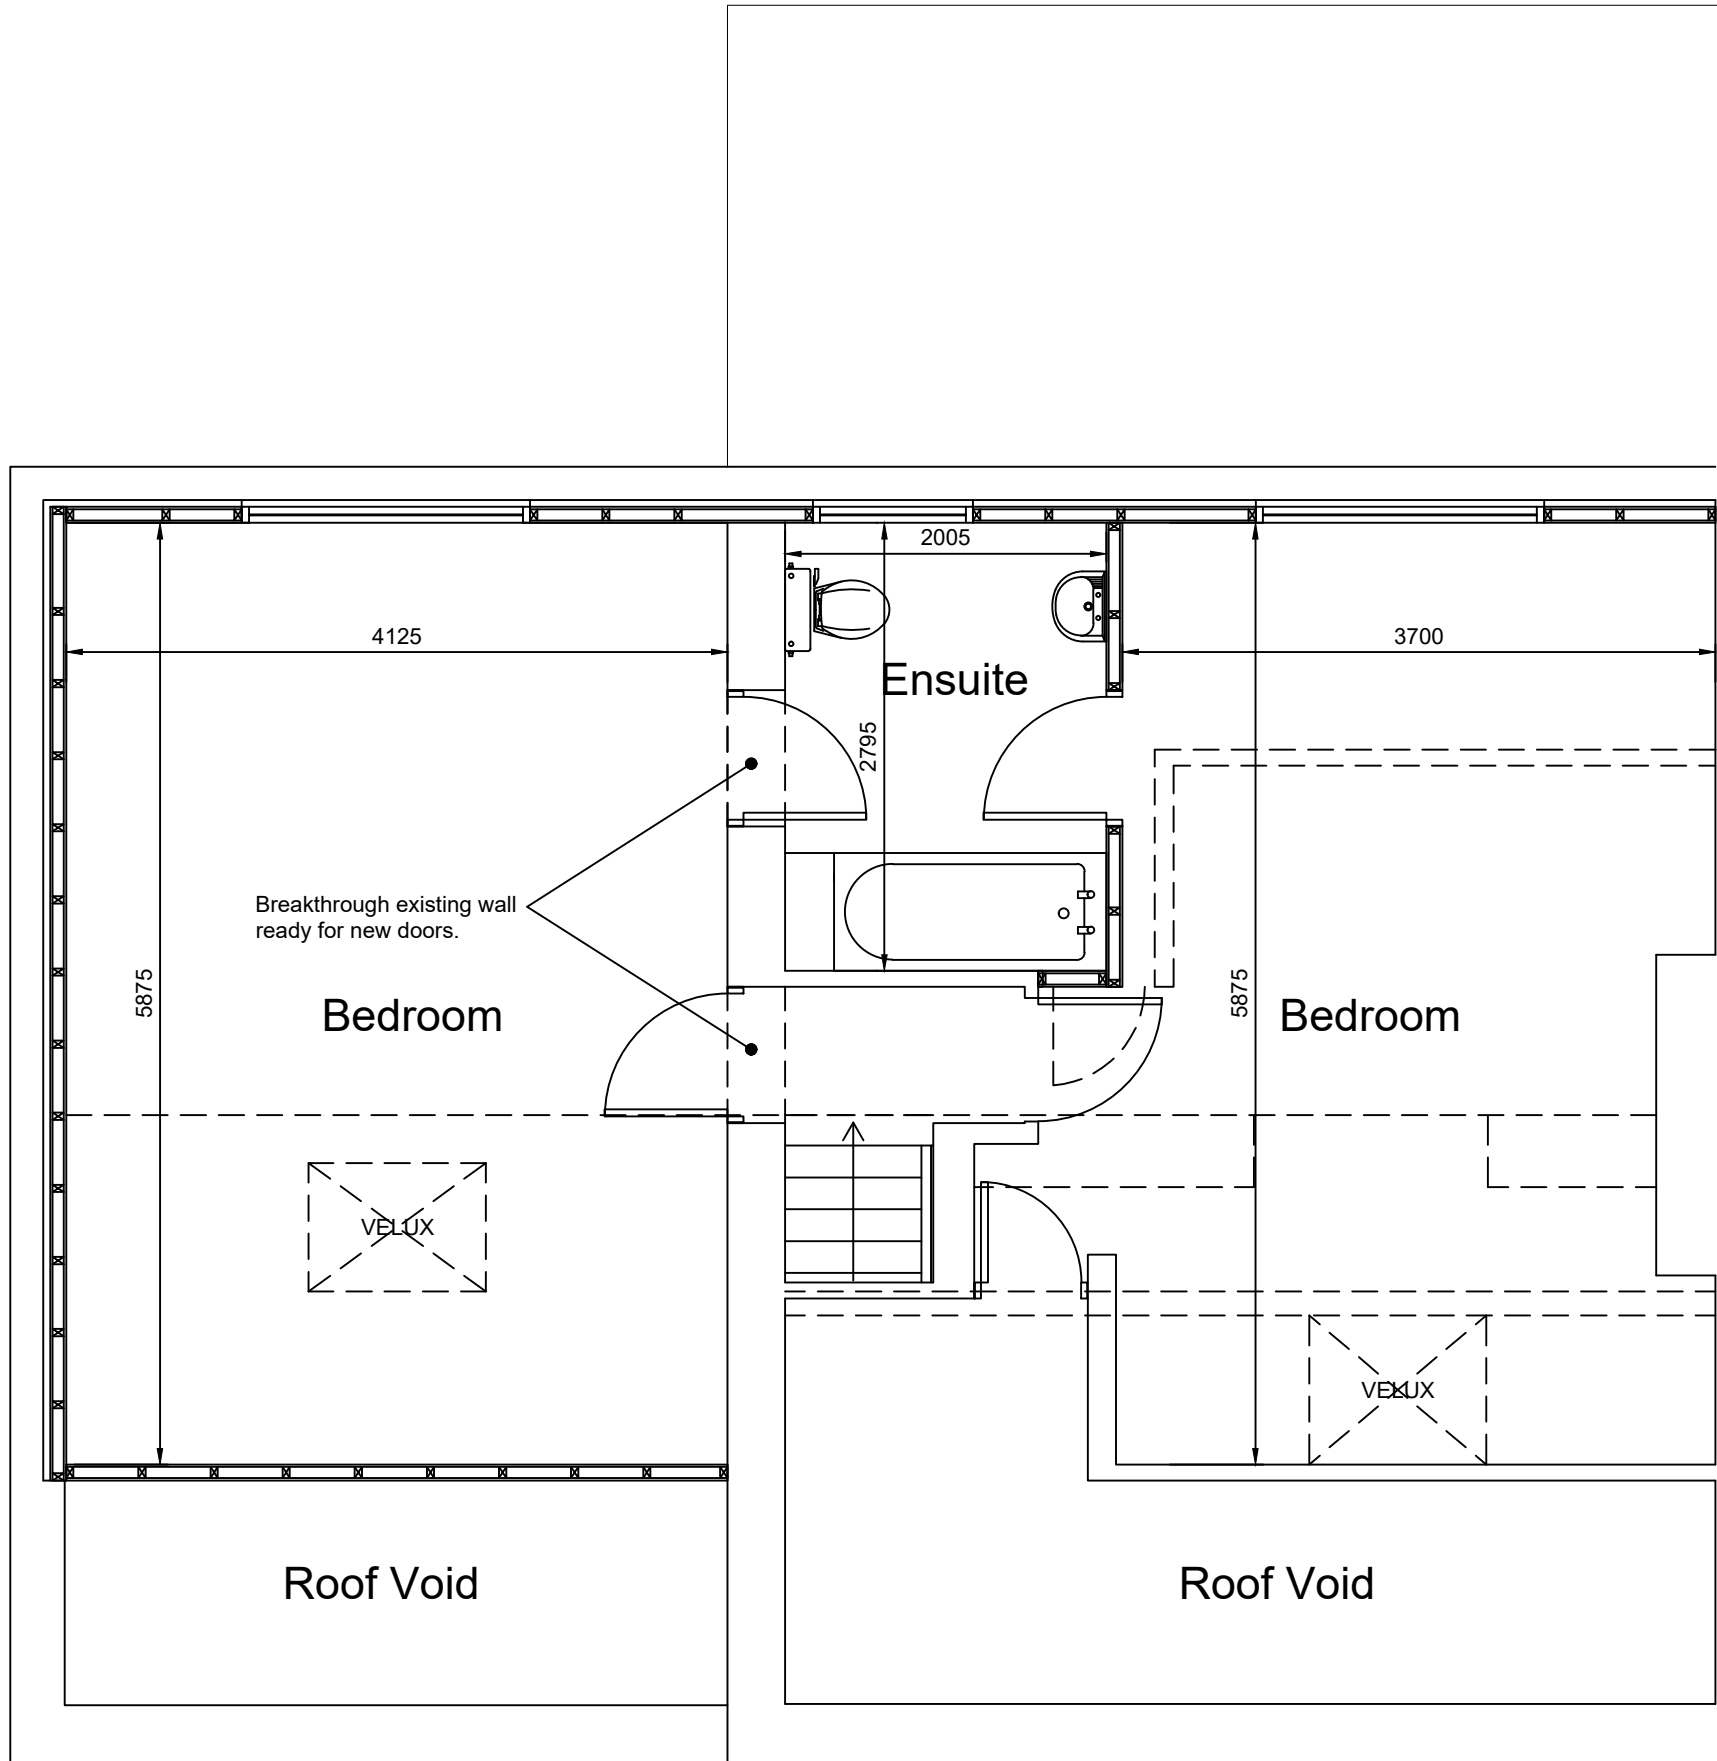

Attic as Proposed
(scale 1:50)



Rear Elevation as Existing
(scale 1:100)

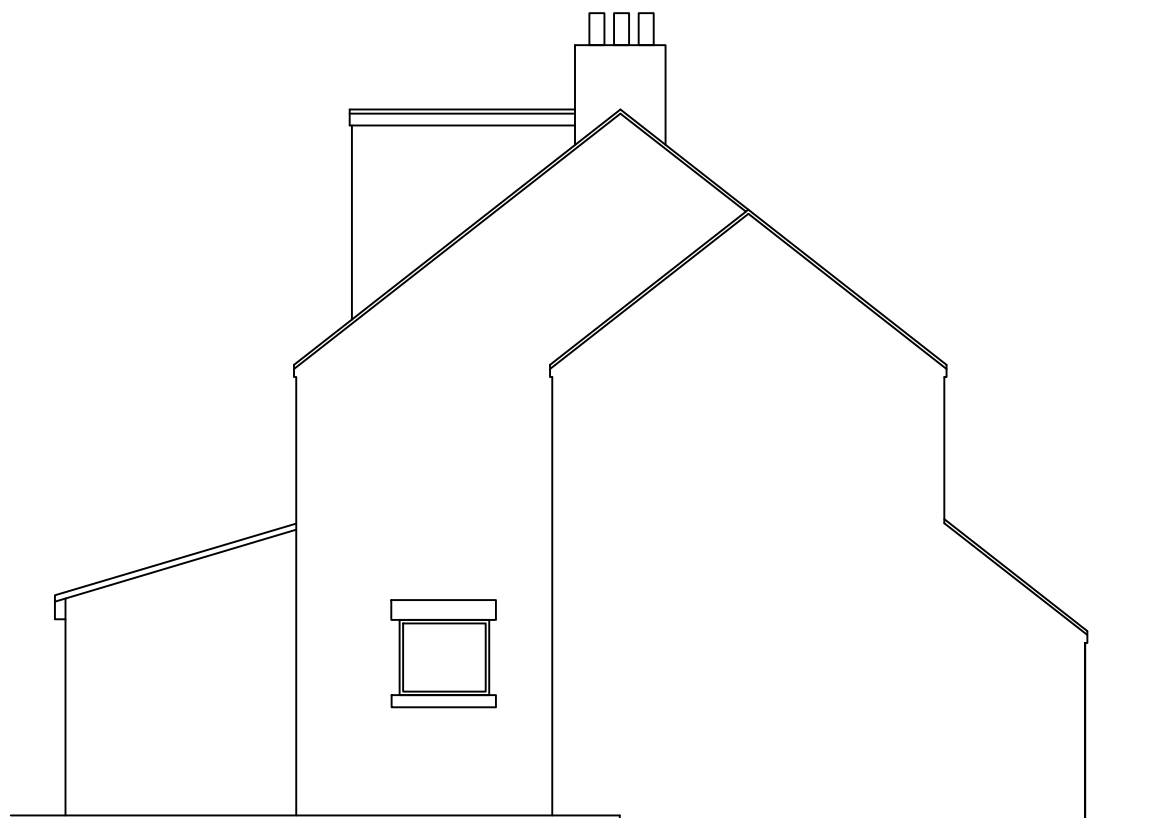

Side Elevation as Existing
(scale 1:100)



Front Elevation as Existing
(scale 1:100)


EXTENSIONS & ALTERATIONS TO THE WILLOW

Proposed two storey rear extension constructed with stone outer leaf to match existing, roof slates to match existing and windows & doors to match existing.

Proposed rear dormer extension constructed with flat roof, dormer walls to have shiplap boarding and windows to match existing.



Rear Elevation as Proposed
(scale 1:100)

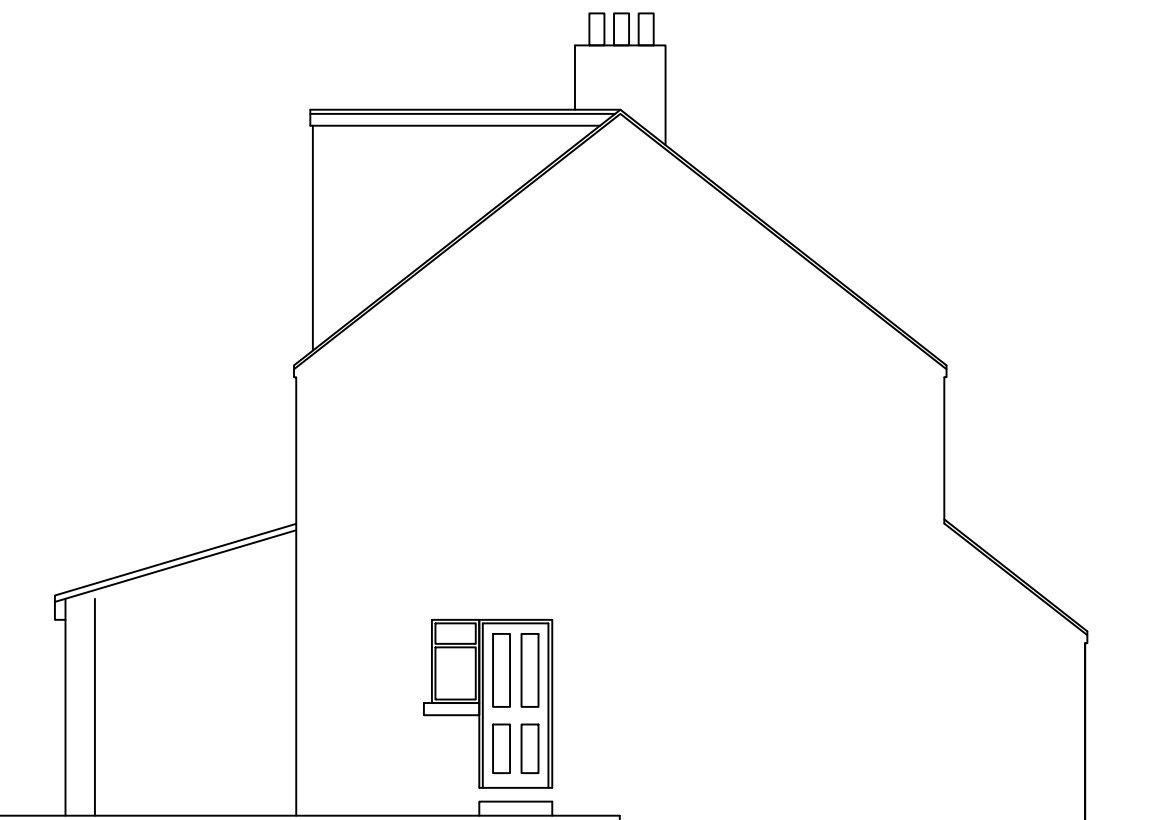

Side Elevation as Proposed
(scale 1:100)



Front Elevation as Proposed
(scale 1:100)

1	A	Front elevations added	07/09/21	SKF
MOD NO	REV	MOD NOTES	MOD DATE	BY
		FCL Measured Building Surveys & Architectural Services FLEETWOOD CADTEL LTD www.fleetwoodcadtek.co.uk 07733 281111 info@fleetwoodcadtek.co.uk fleetwoodcadtek.co.uk 12 Stephen Drive, Grenoside, Sheffield, S35 8DY STUART FLEETWOOD		

Job Title

Extensions & Alterations to The Willow, Cawthorne Basin, Barnsley, S75 4DP

Drawing Title

Existing & Proposed Second Floor Layouts & Elevations

Scale 1:50 & 1:100

Sheet A1

Date 28.06.21

Drawn by SKF

Drg. No. 21.43.02

Rev. A