


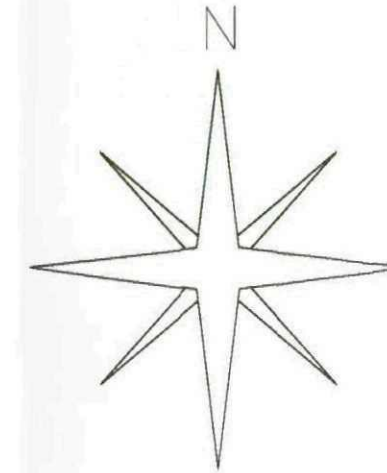

No 4 Norwood Drive



JTDDesign

architecture • interior design • illustration

project
4 Noorwood Drive
Barnsley


title
Location Plan

project no

scale
Location Plan1:500@A3

drg no

rev

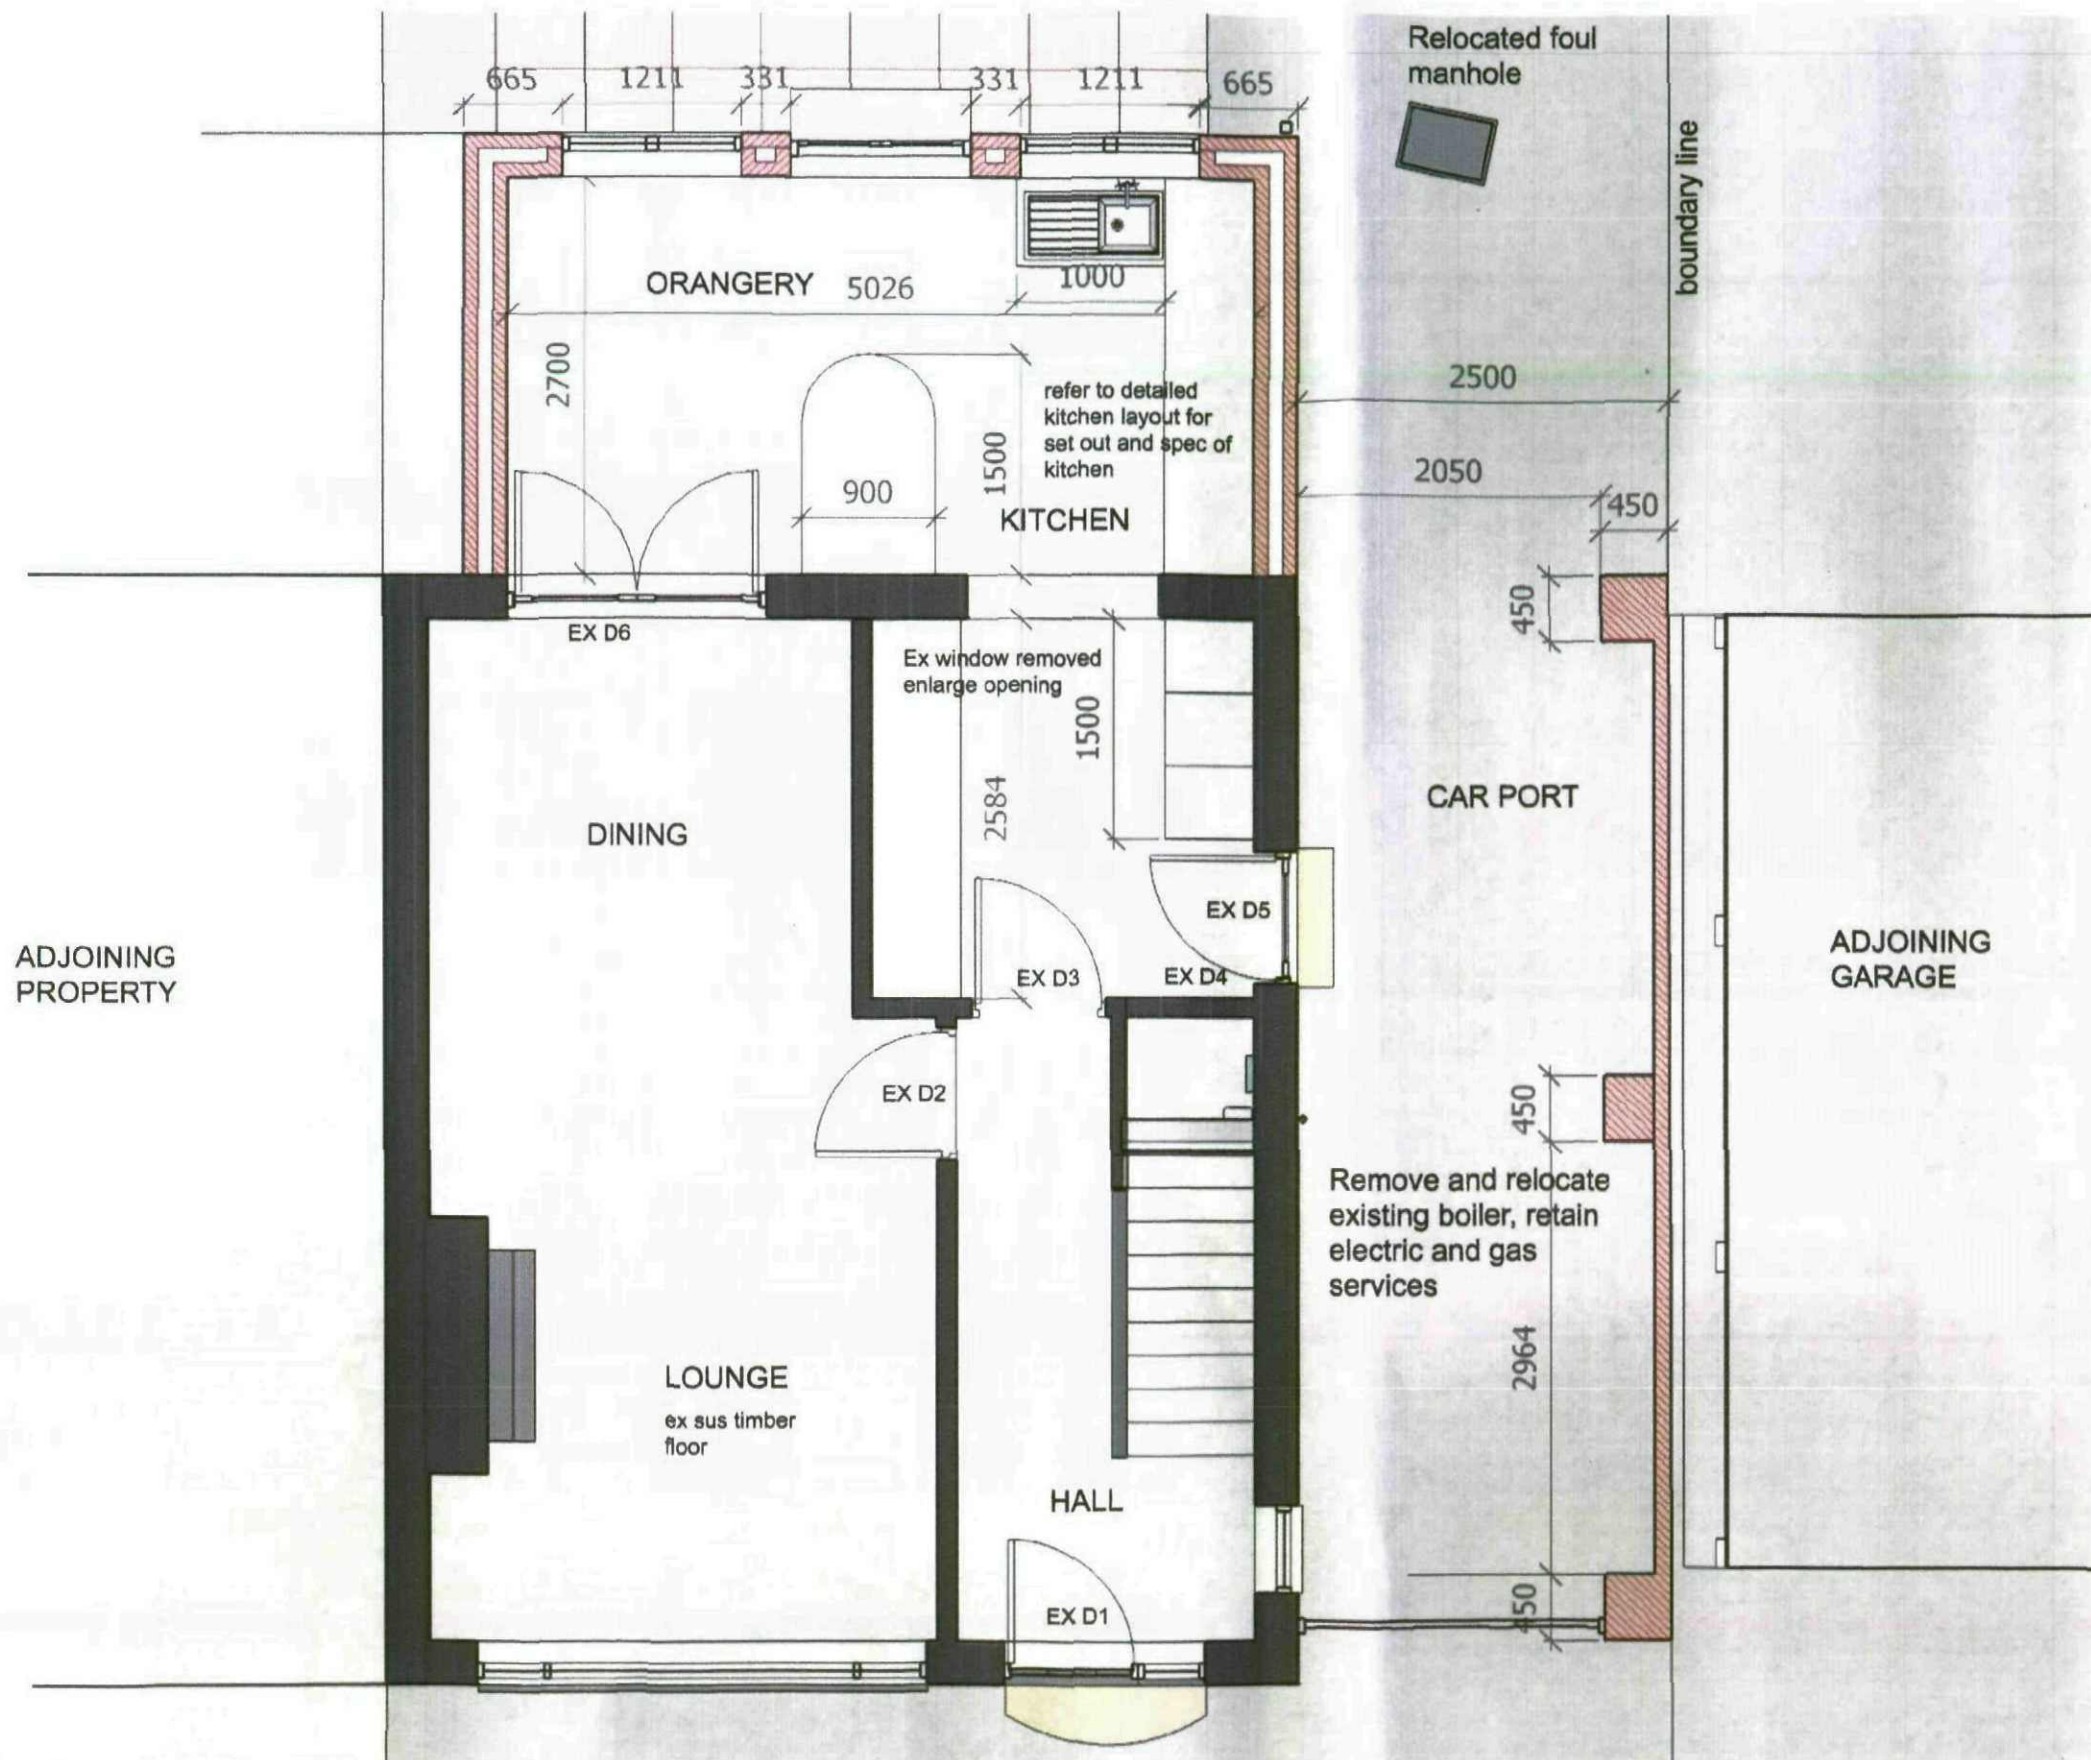

PROJECT : 4 Norwood drive, Brealey
Barnsley

TITLE : Proposed ground floor plan

DRG NO :

SCALE : 1:50@A3

Two storey extension set back from
face of existing and reduced roof line



PROJECT : 4 Norwood drive, Brealey
Barnsley

TITLE : Proposed front elevation

DRG NO :

SCALE : 1:50@A3

JTDDesign
architecture • interior design • illustration




PROJECT : 4 Norwood drive, Brealey
Barnsley

TITLE : Proposed rear elevation

DRG NO :

SCALE : 1:50@A3

JTDesign
architecture • interior design • illustration

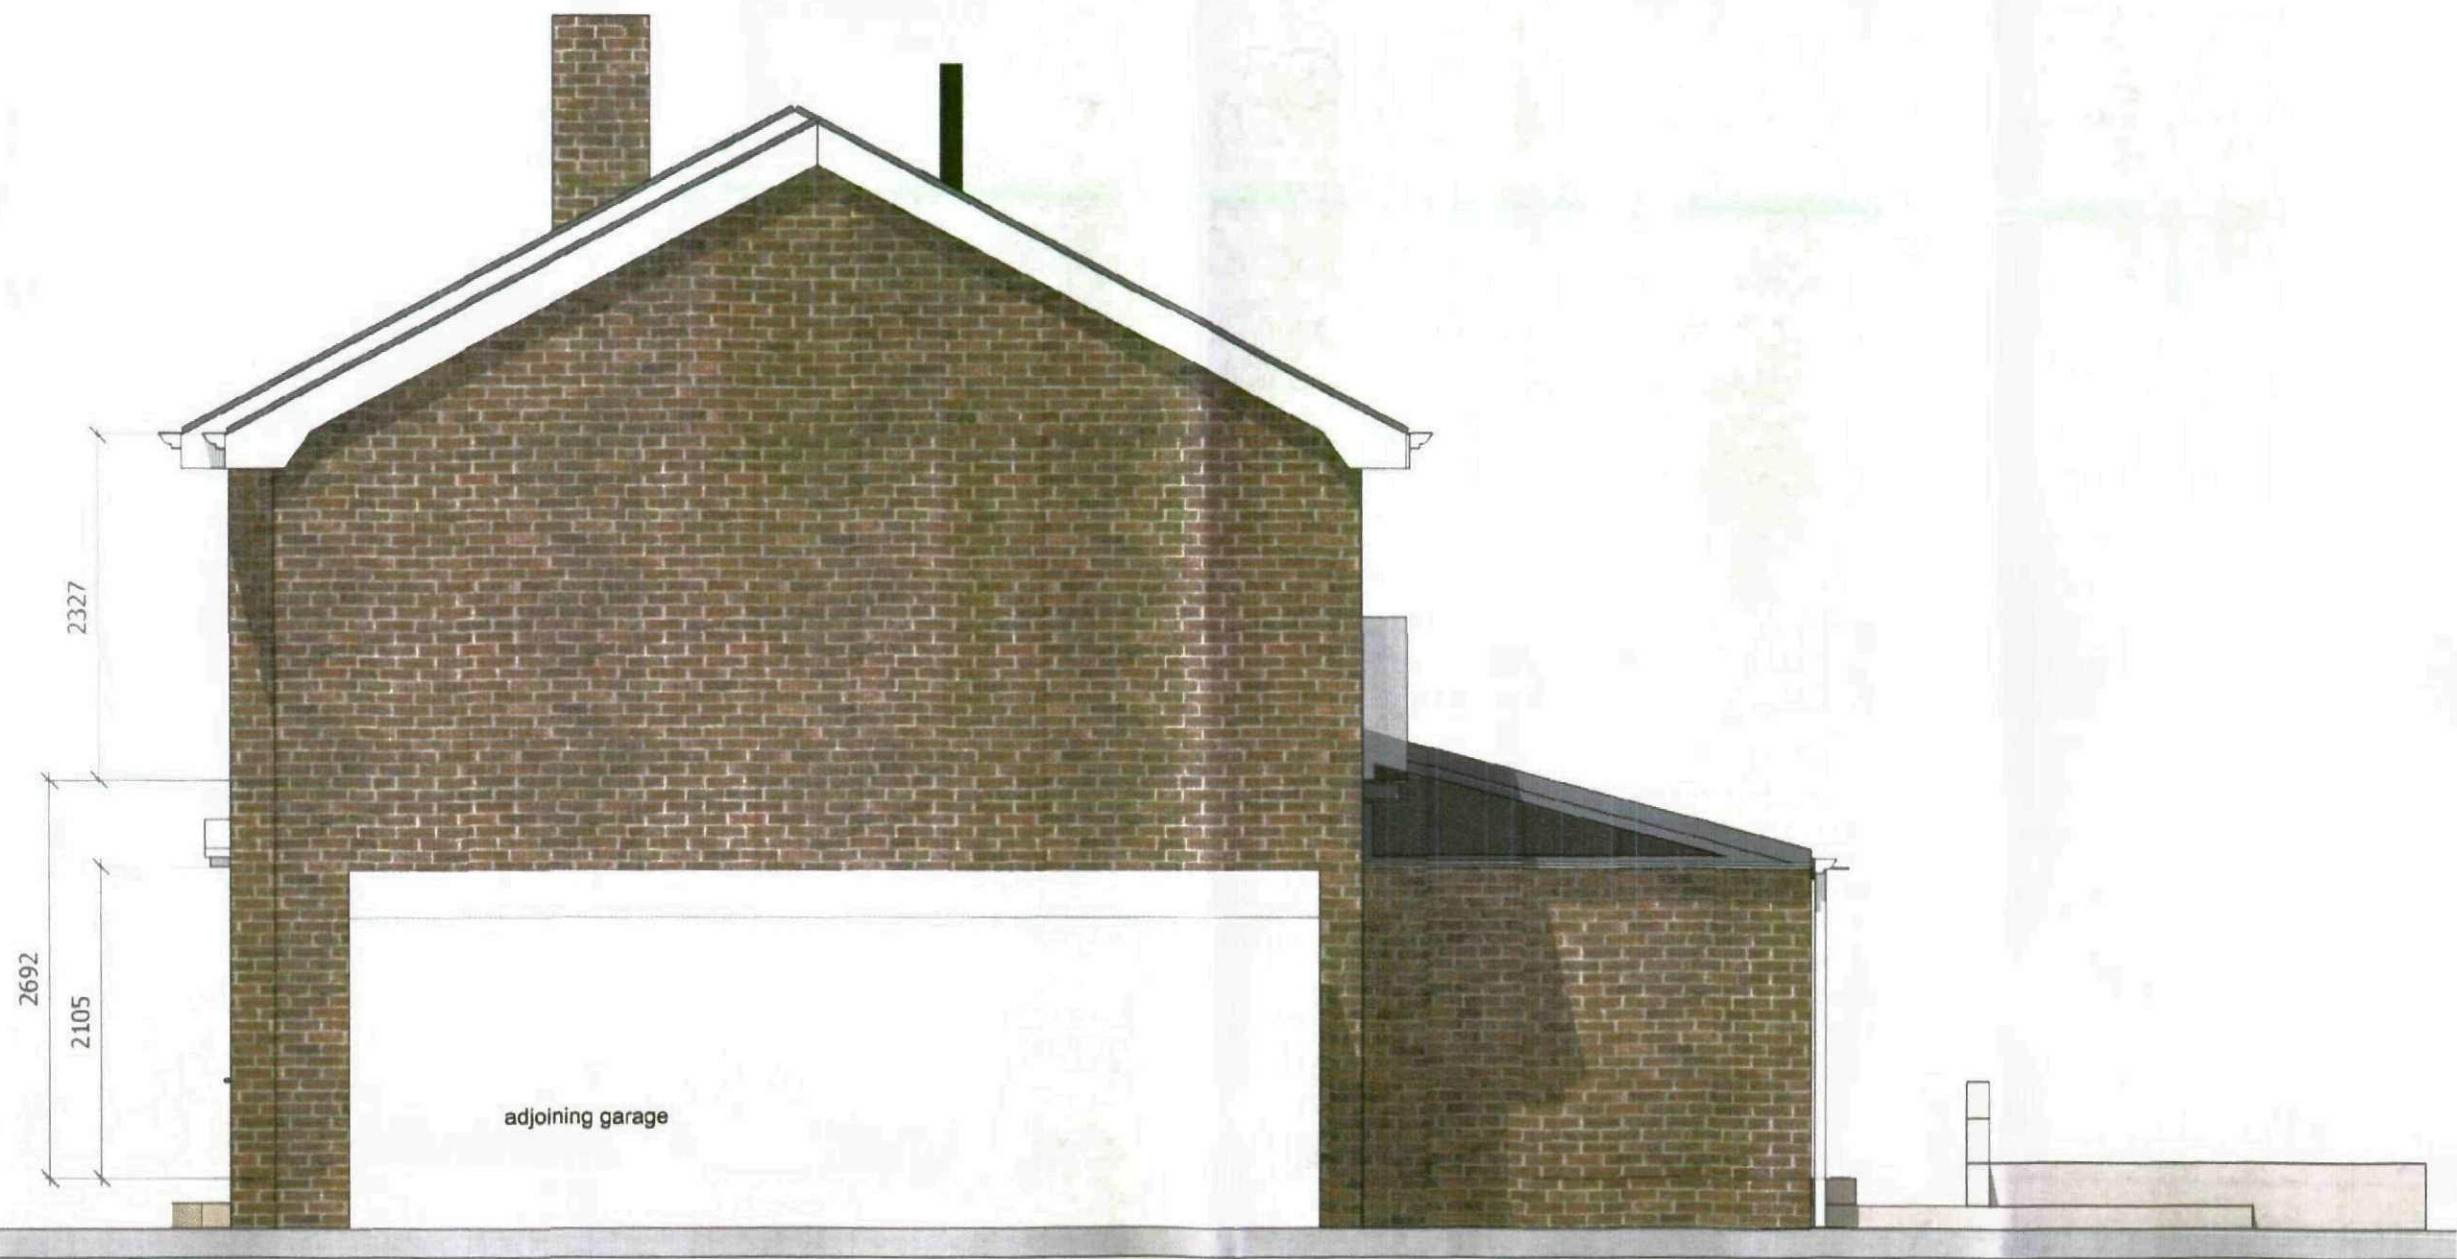

PROJECT : 4 Norwood drive, Brealey
Barnsley

TITLE : Proposed side elevation

DRG NO :

SCALE : 1:50@A3

JTDesign
architecture • interior design • illustration



Materials

Walls : to match existing brickwork, contrasting soldier courses where shown.

Roof : Concrete roll tiles to match existing.

Eaves / barge boards / fascias
Finished in white to match existing.

Windows : UPVC Double glazed units
set back reveal to match existing 50mm.

White UPVC garage door.

PROJECT : 4 Norwood drive, Brealey
Barnsley

TITLE : Proposed perspective view

DRG NO :

SCALE : NTS

JTDDesign

architecture • interior design • illustration

Materials

Walls : to match existing brickwork, contrasting soldier courses where shown.

Roof : Concrete roll tiles to match existing.

Eaves / barge boards / fascias
Finished in white to match existing.

Windows : UPVC Double glazed units
set back reveal to match existing 50mm.

White UPVC garage door.

Juliet balcony frameless glass balustrade
guarding supported on pfc steel profiled
section painted dark grey




PROJECT : 4 Norwood drive, Brealey
Barnsley

TITLE : Proposed perspective view

DRG NO :

SCALE : 1:50@A3

JTDDesign
architecture • interior design • illustration

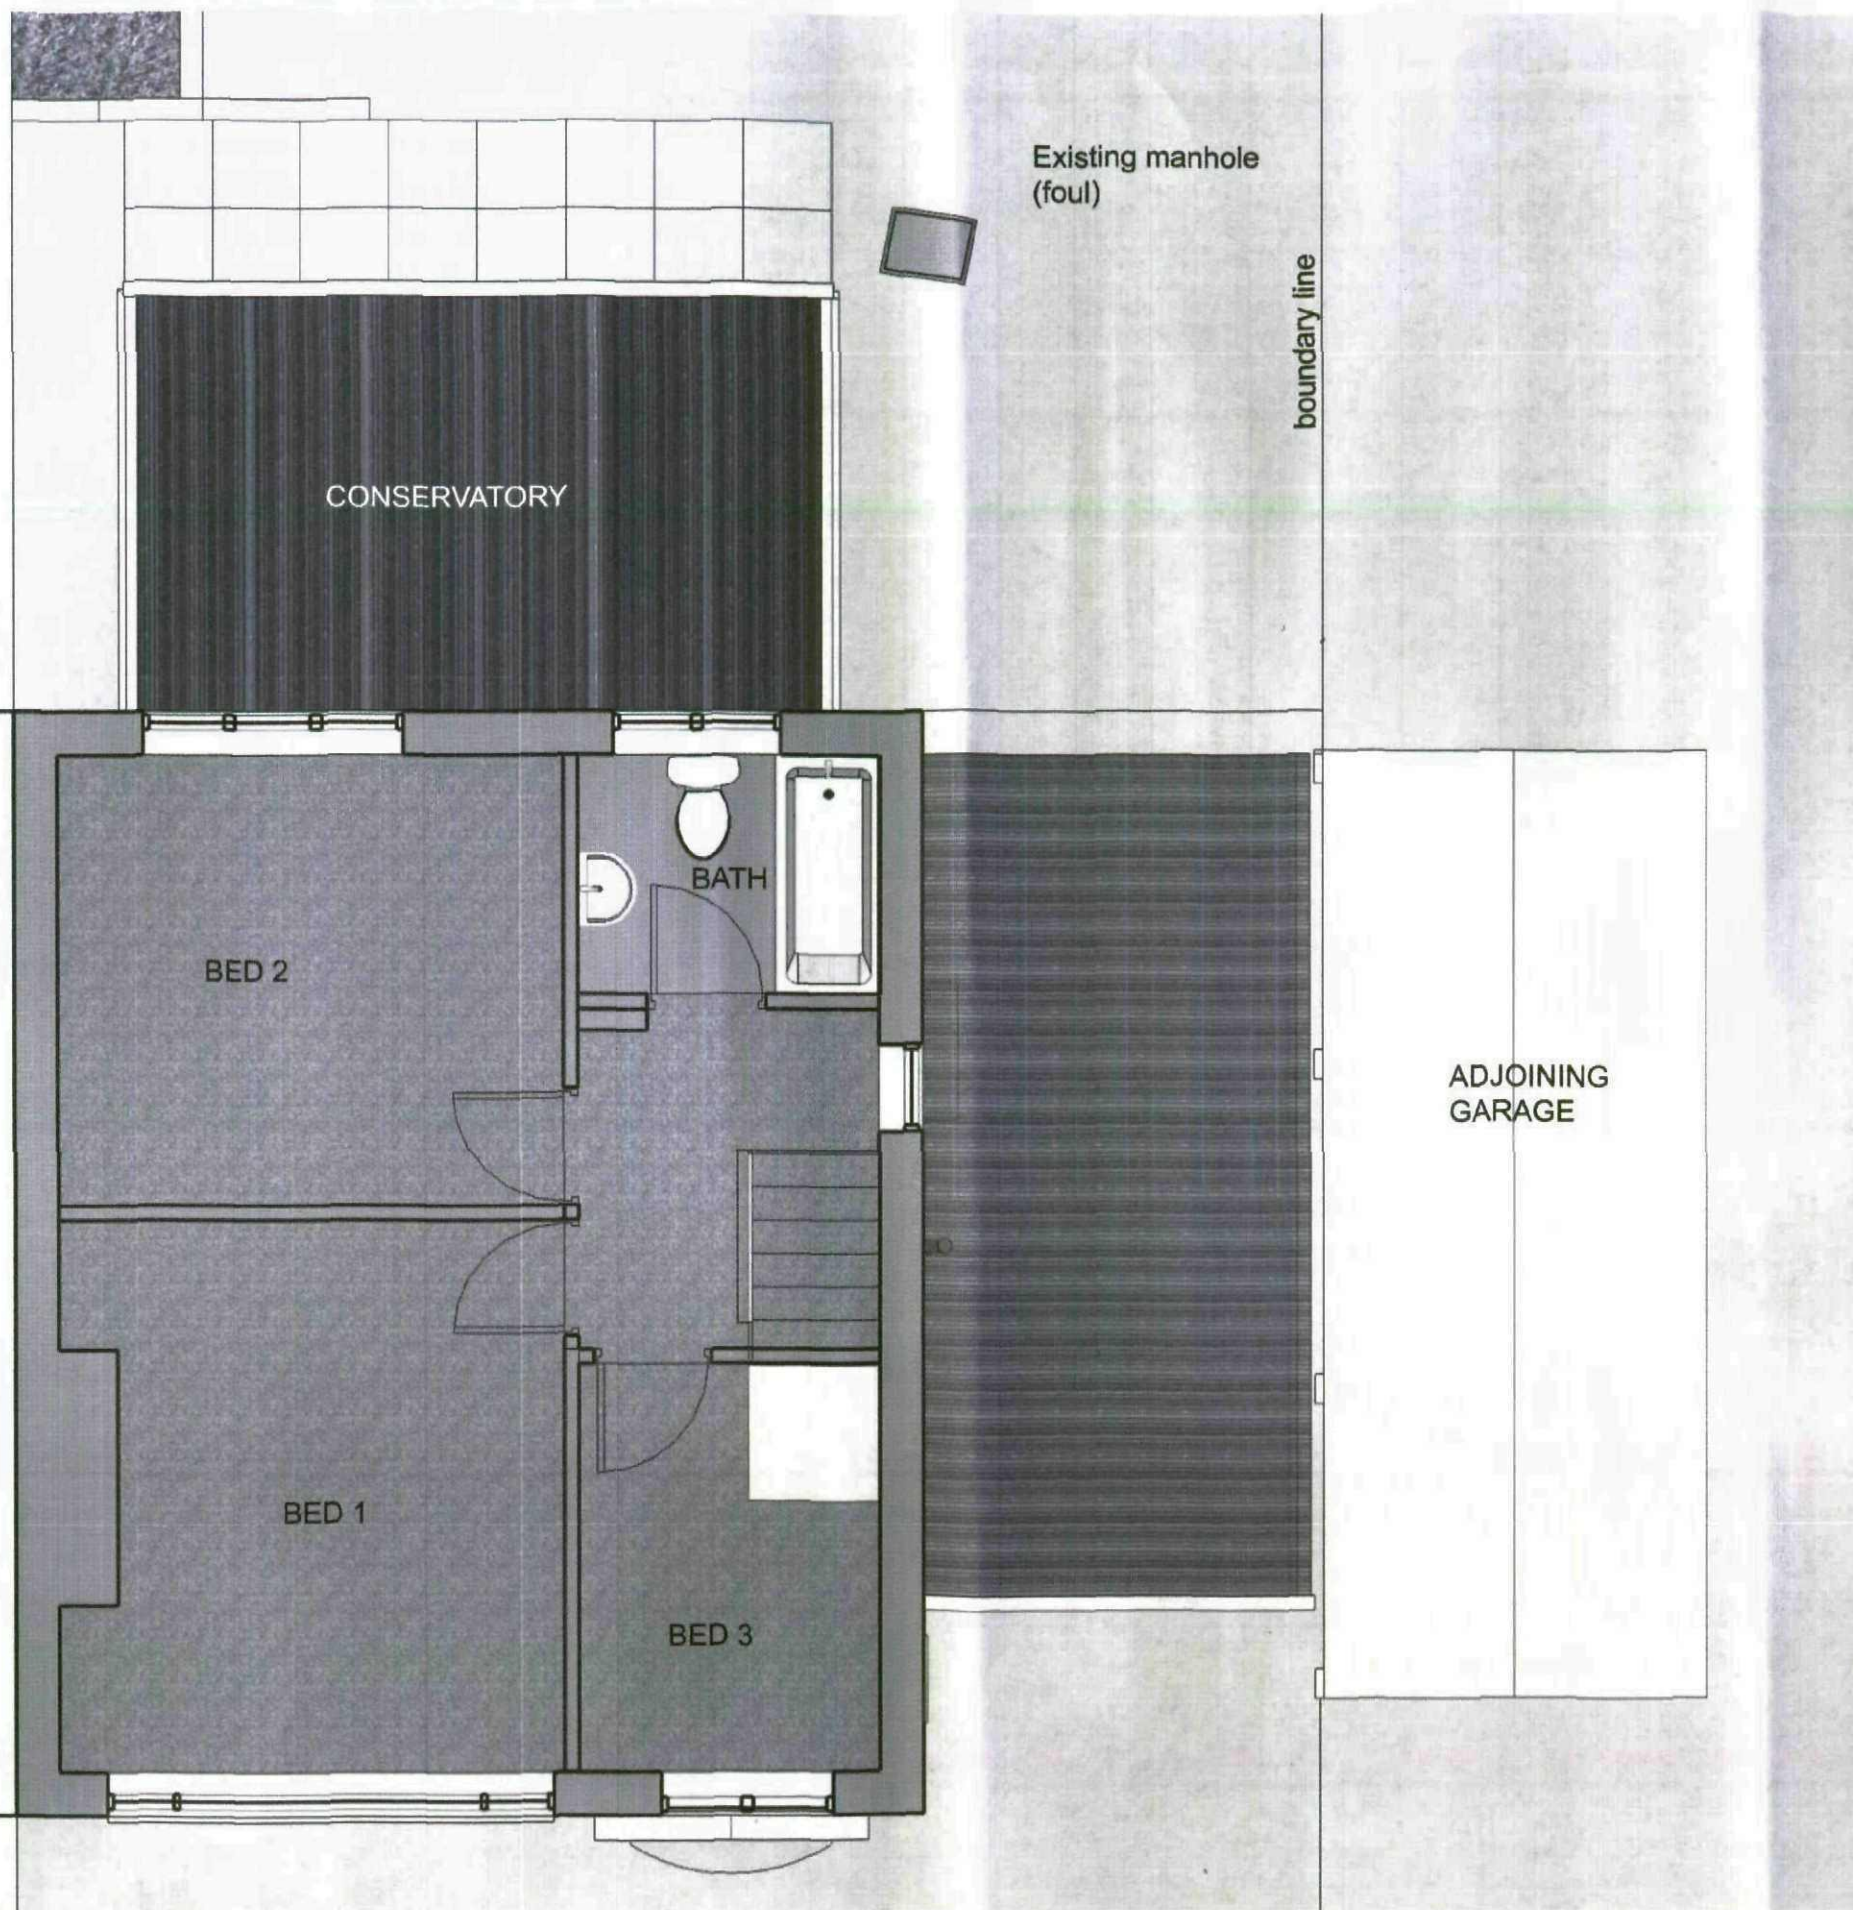

PROJECT : 4 Norwood drive, Brealey
Barnsley

TITLE : Existing first floor plan

DRG NO :

SCALE : 1:50@A3

JTDesign
architecture • interior design • illustration




PROJECT : 4 Norwood drive, Brealey
Barnsley

TITLE : Existing front elevation

DRG NO :

SCALE : 1:50@A3

JTDesign
architecture • interior design • illustration

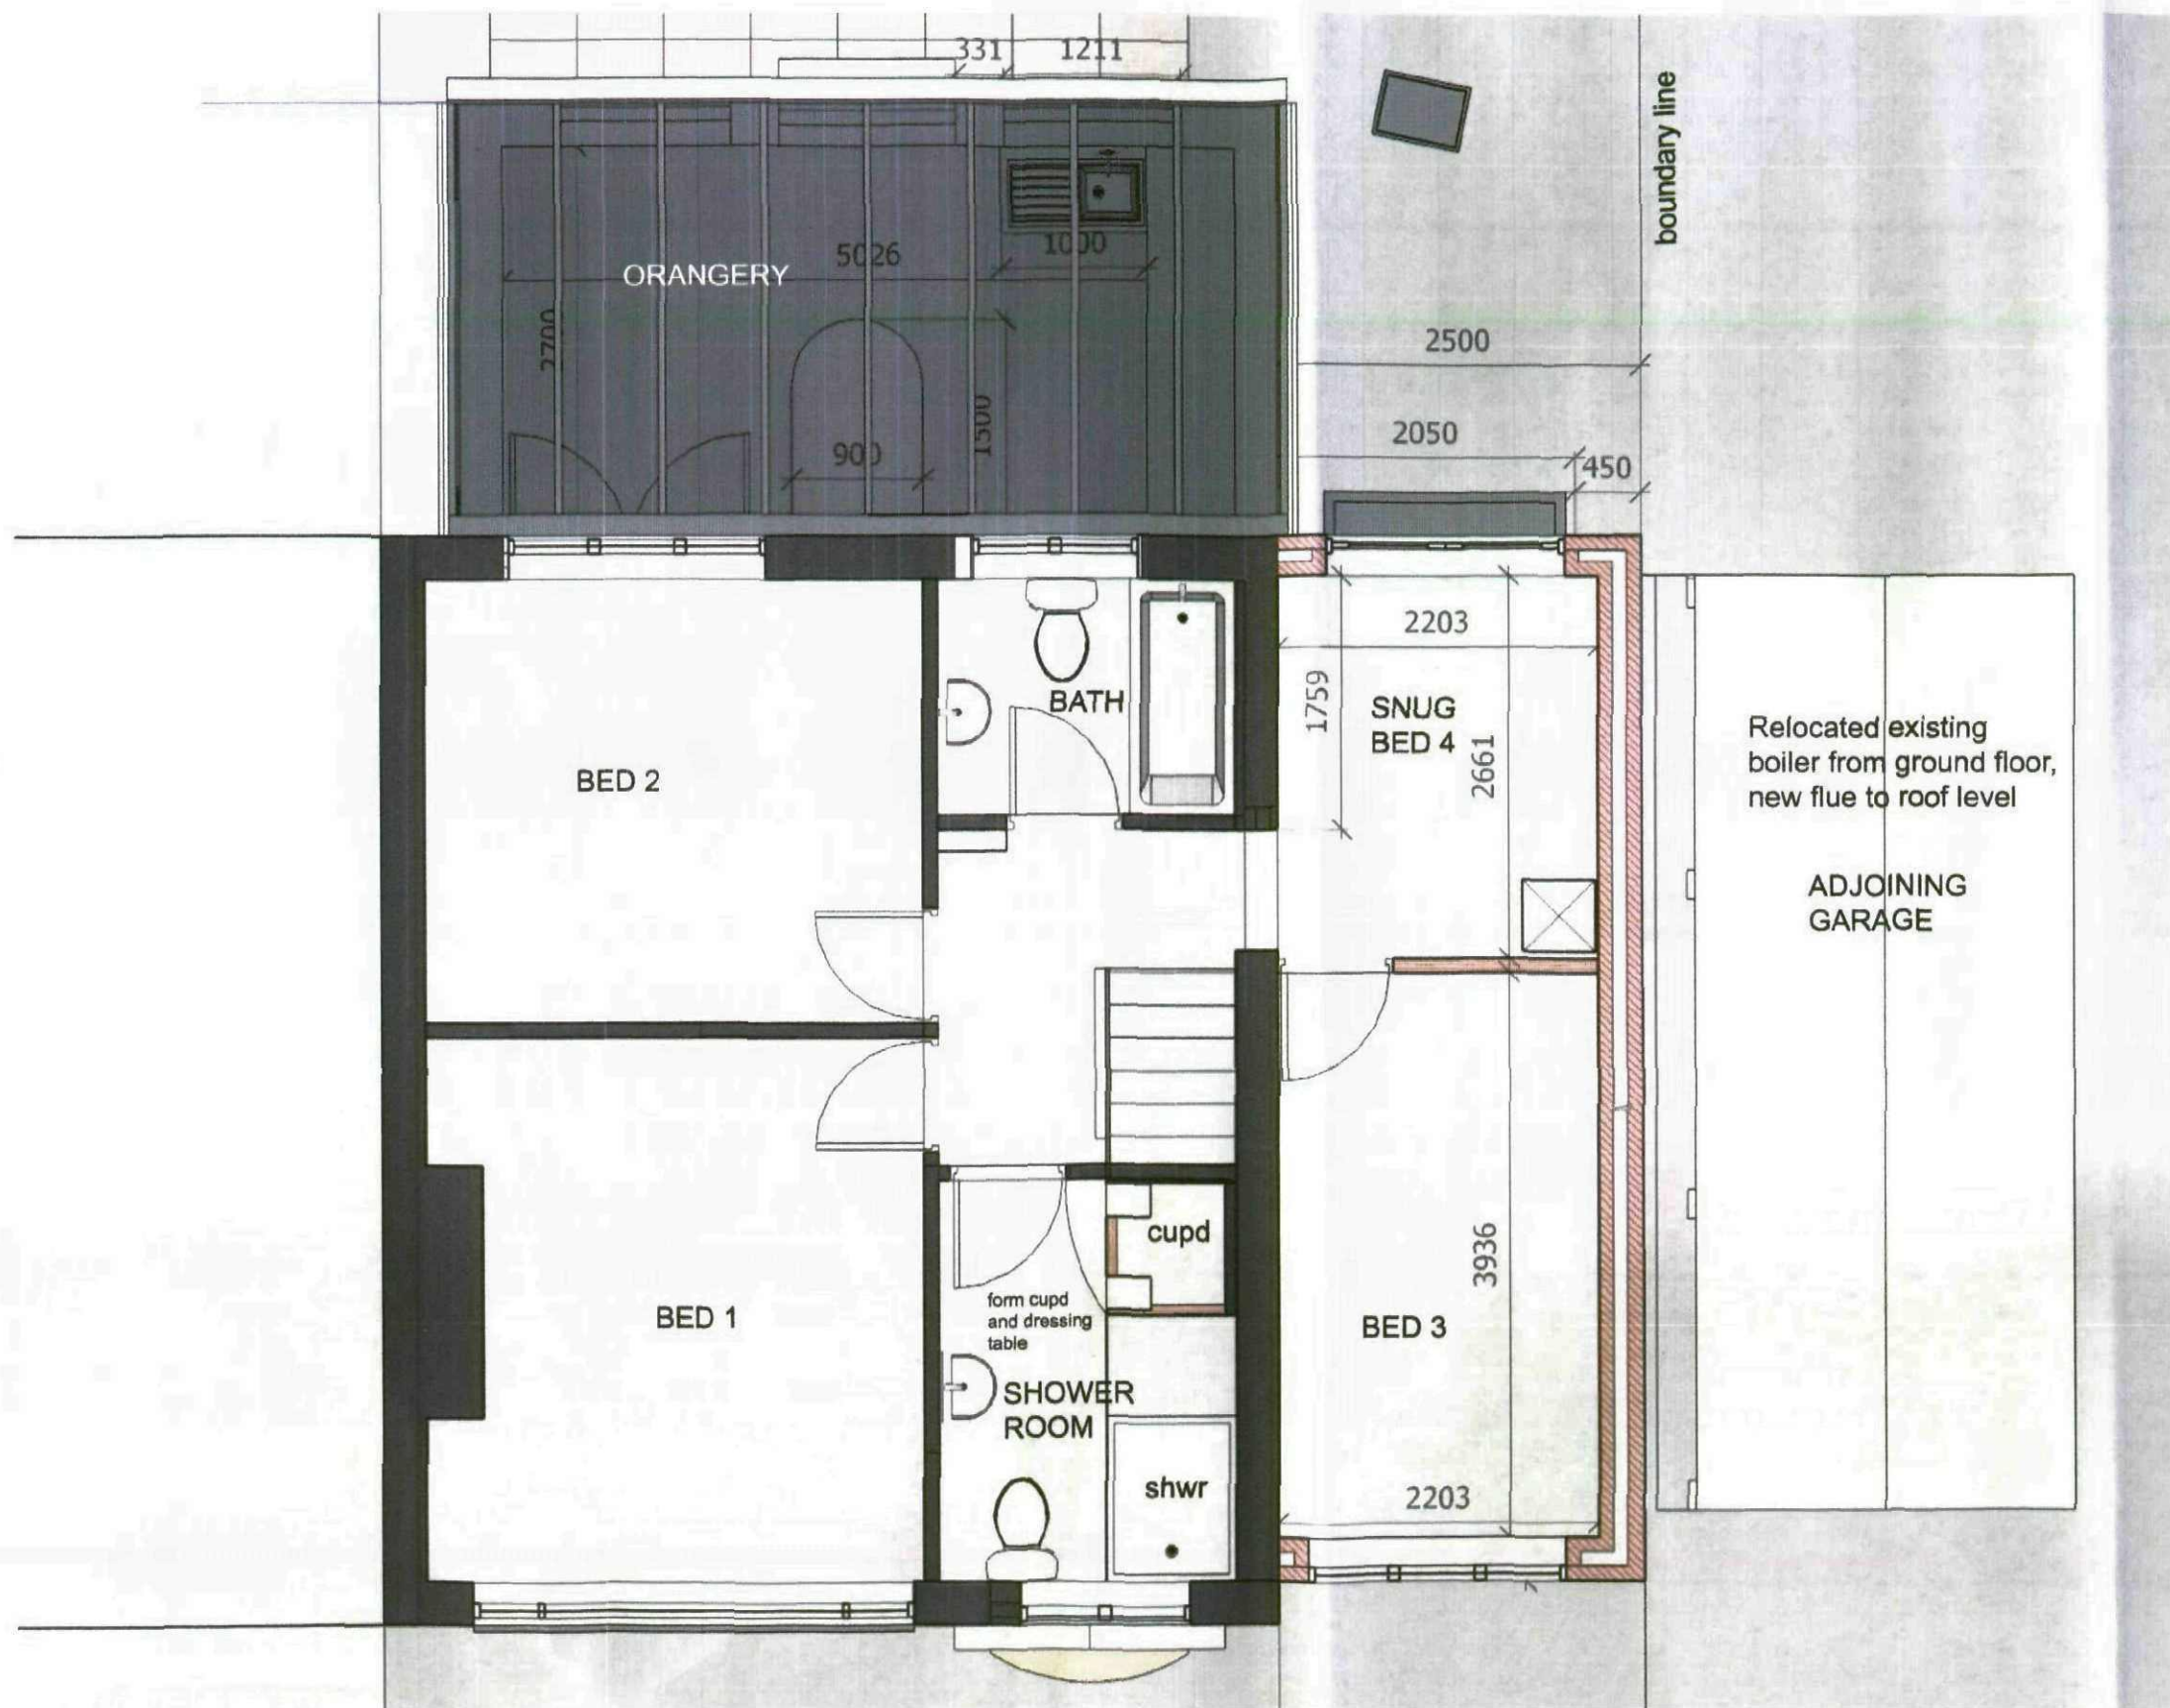


PROJECT : 4 Norwood drive, Brealey
Barnsley

TITLE : Proposed First Floor Plan

DRG NO :

SCALE : 1:50@A3

JTDDesign
architecture • interior design • illustration

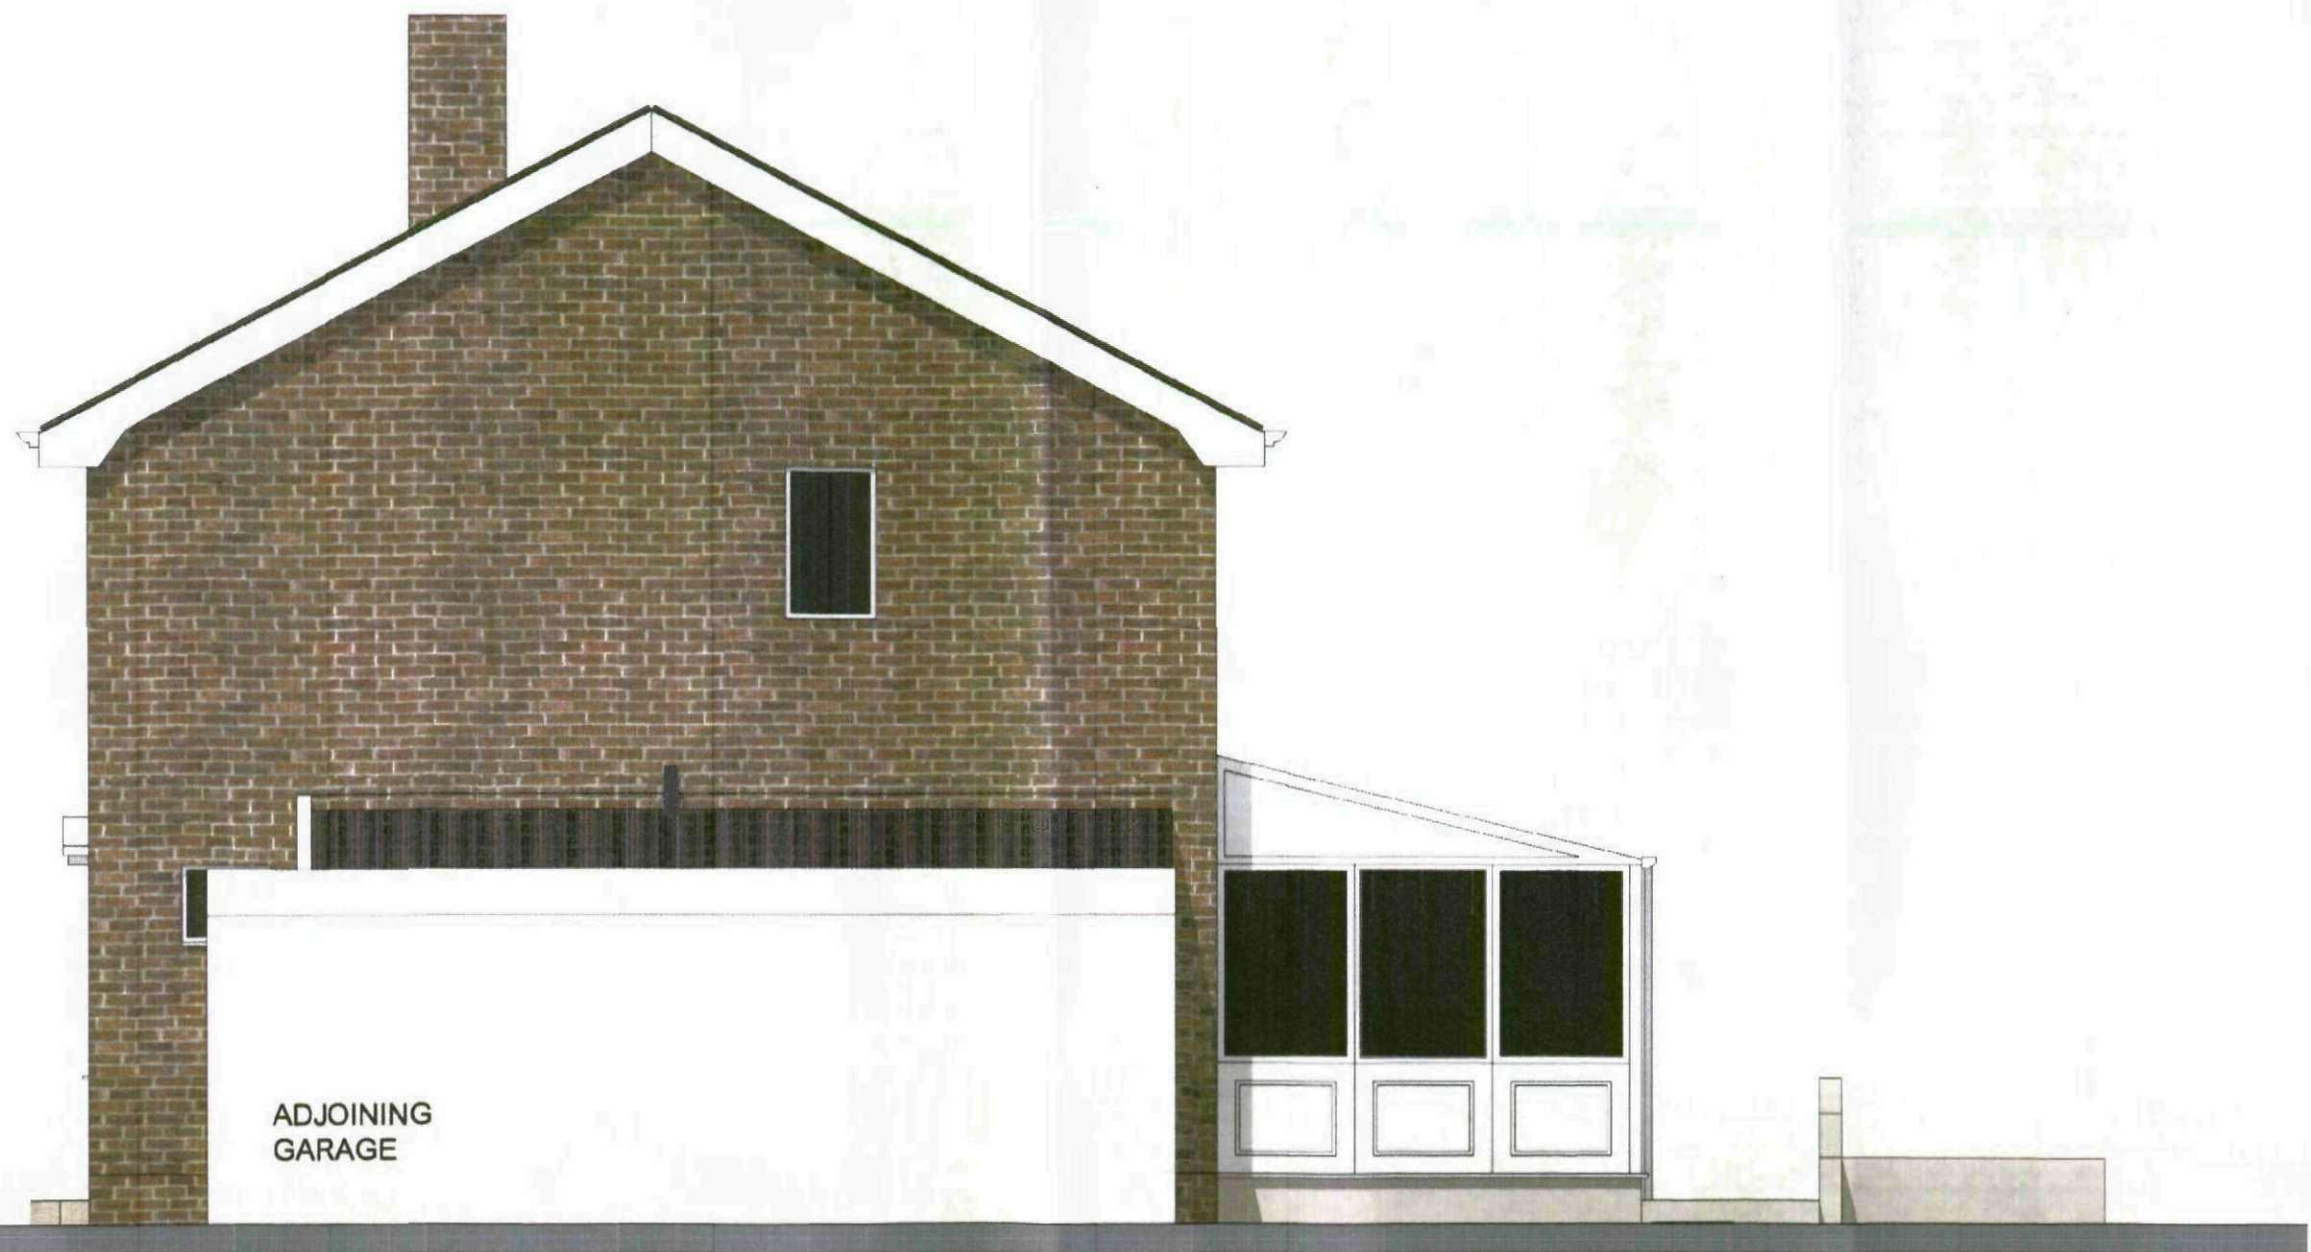

PROJECT : 4 Norwood drive, Brealey
Barnsley

TITLE : Existing side elevation

DRG NO :

SCALE : 1:50@A3

JTDesign
architecture • interior design • illustration




PROJECT : 4 Norwood drive, Brealey
Barnsley

TITLE : Existing rear elevation

DRG NO :

SCALE : 1:50@A3

JTDesign
architecture • interior design • illustration

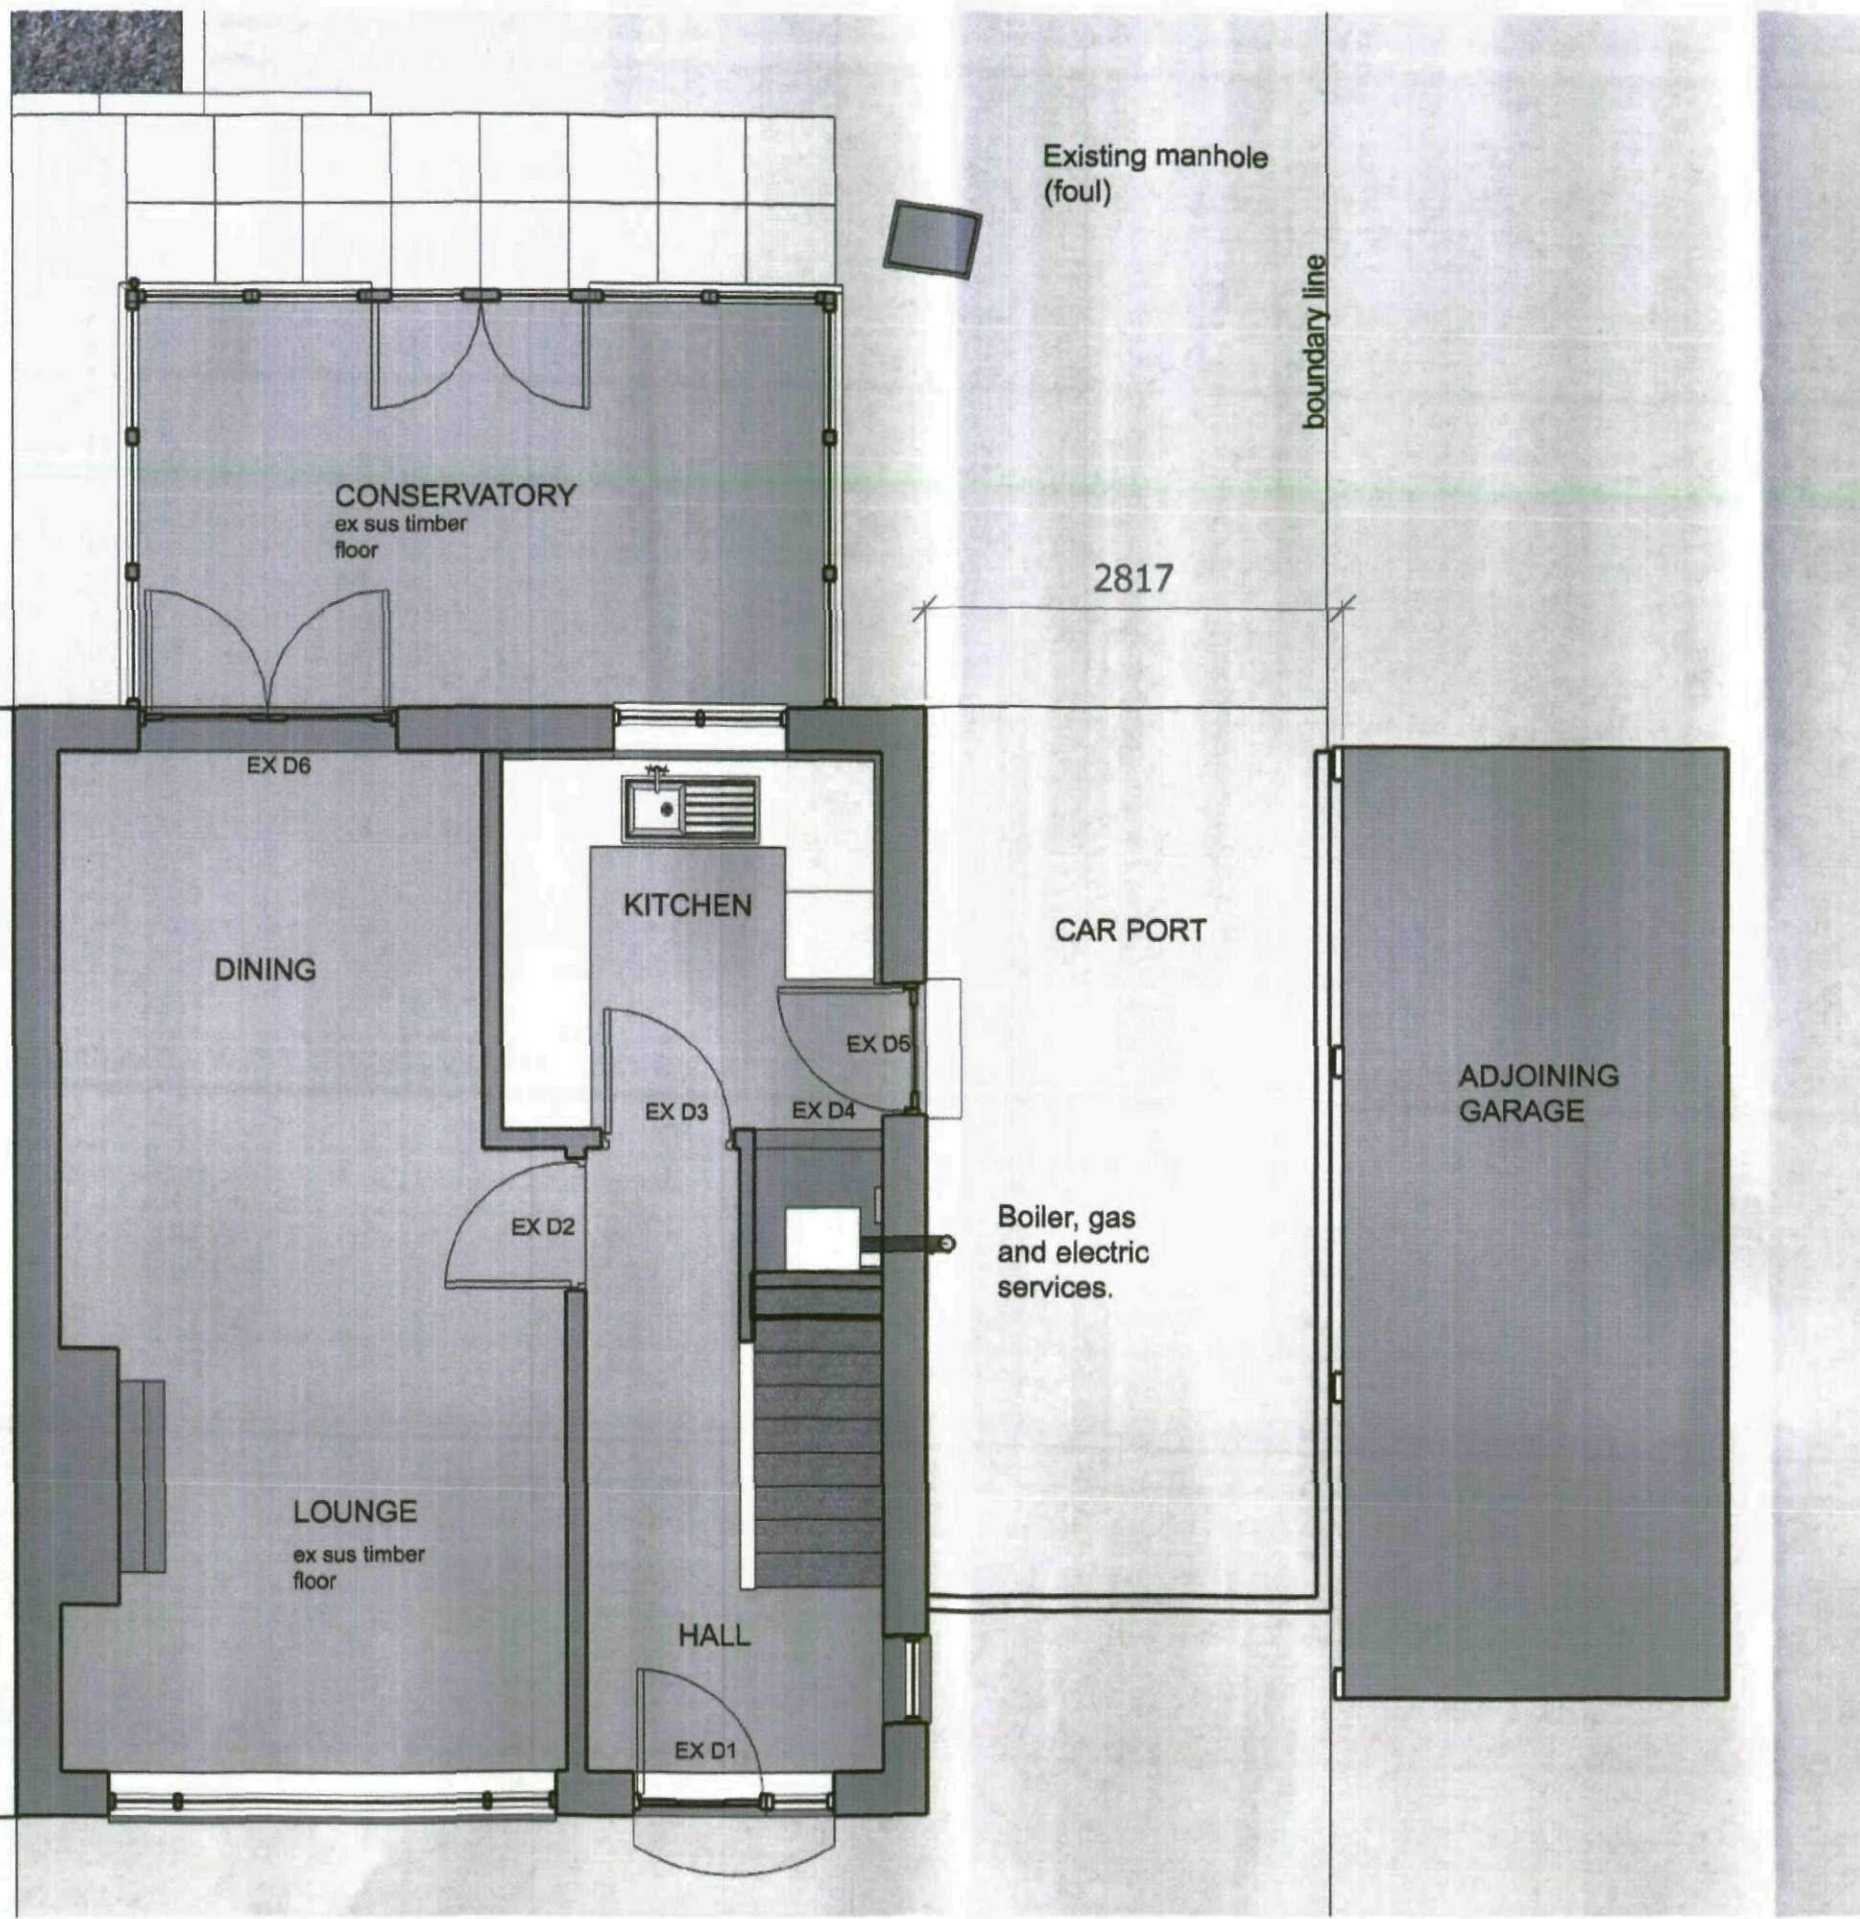

PROJECT : 4 Norwood drive, Brealey
Barnsley

TITLE : Existing ground floor plan

DRG NO :

SCALE : 1:50@A3