

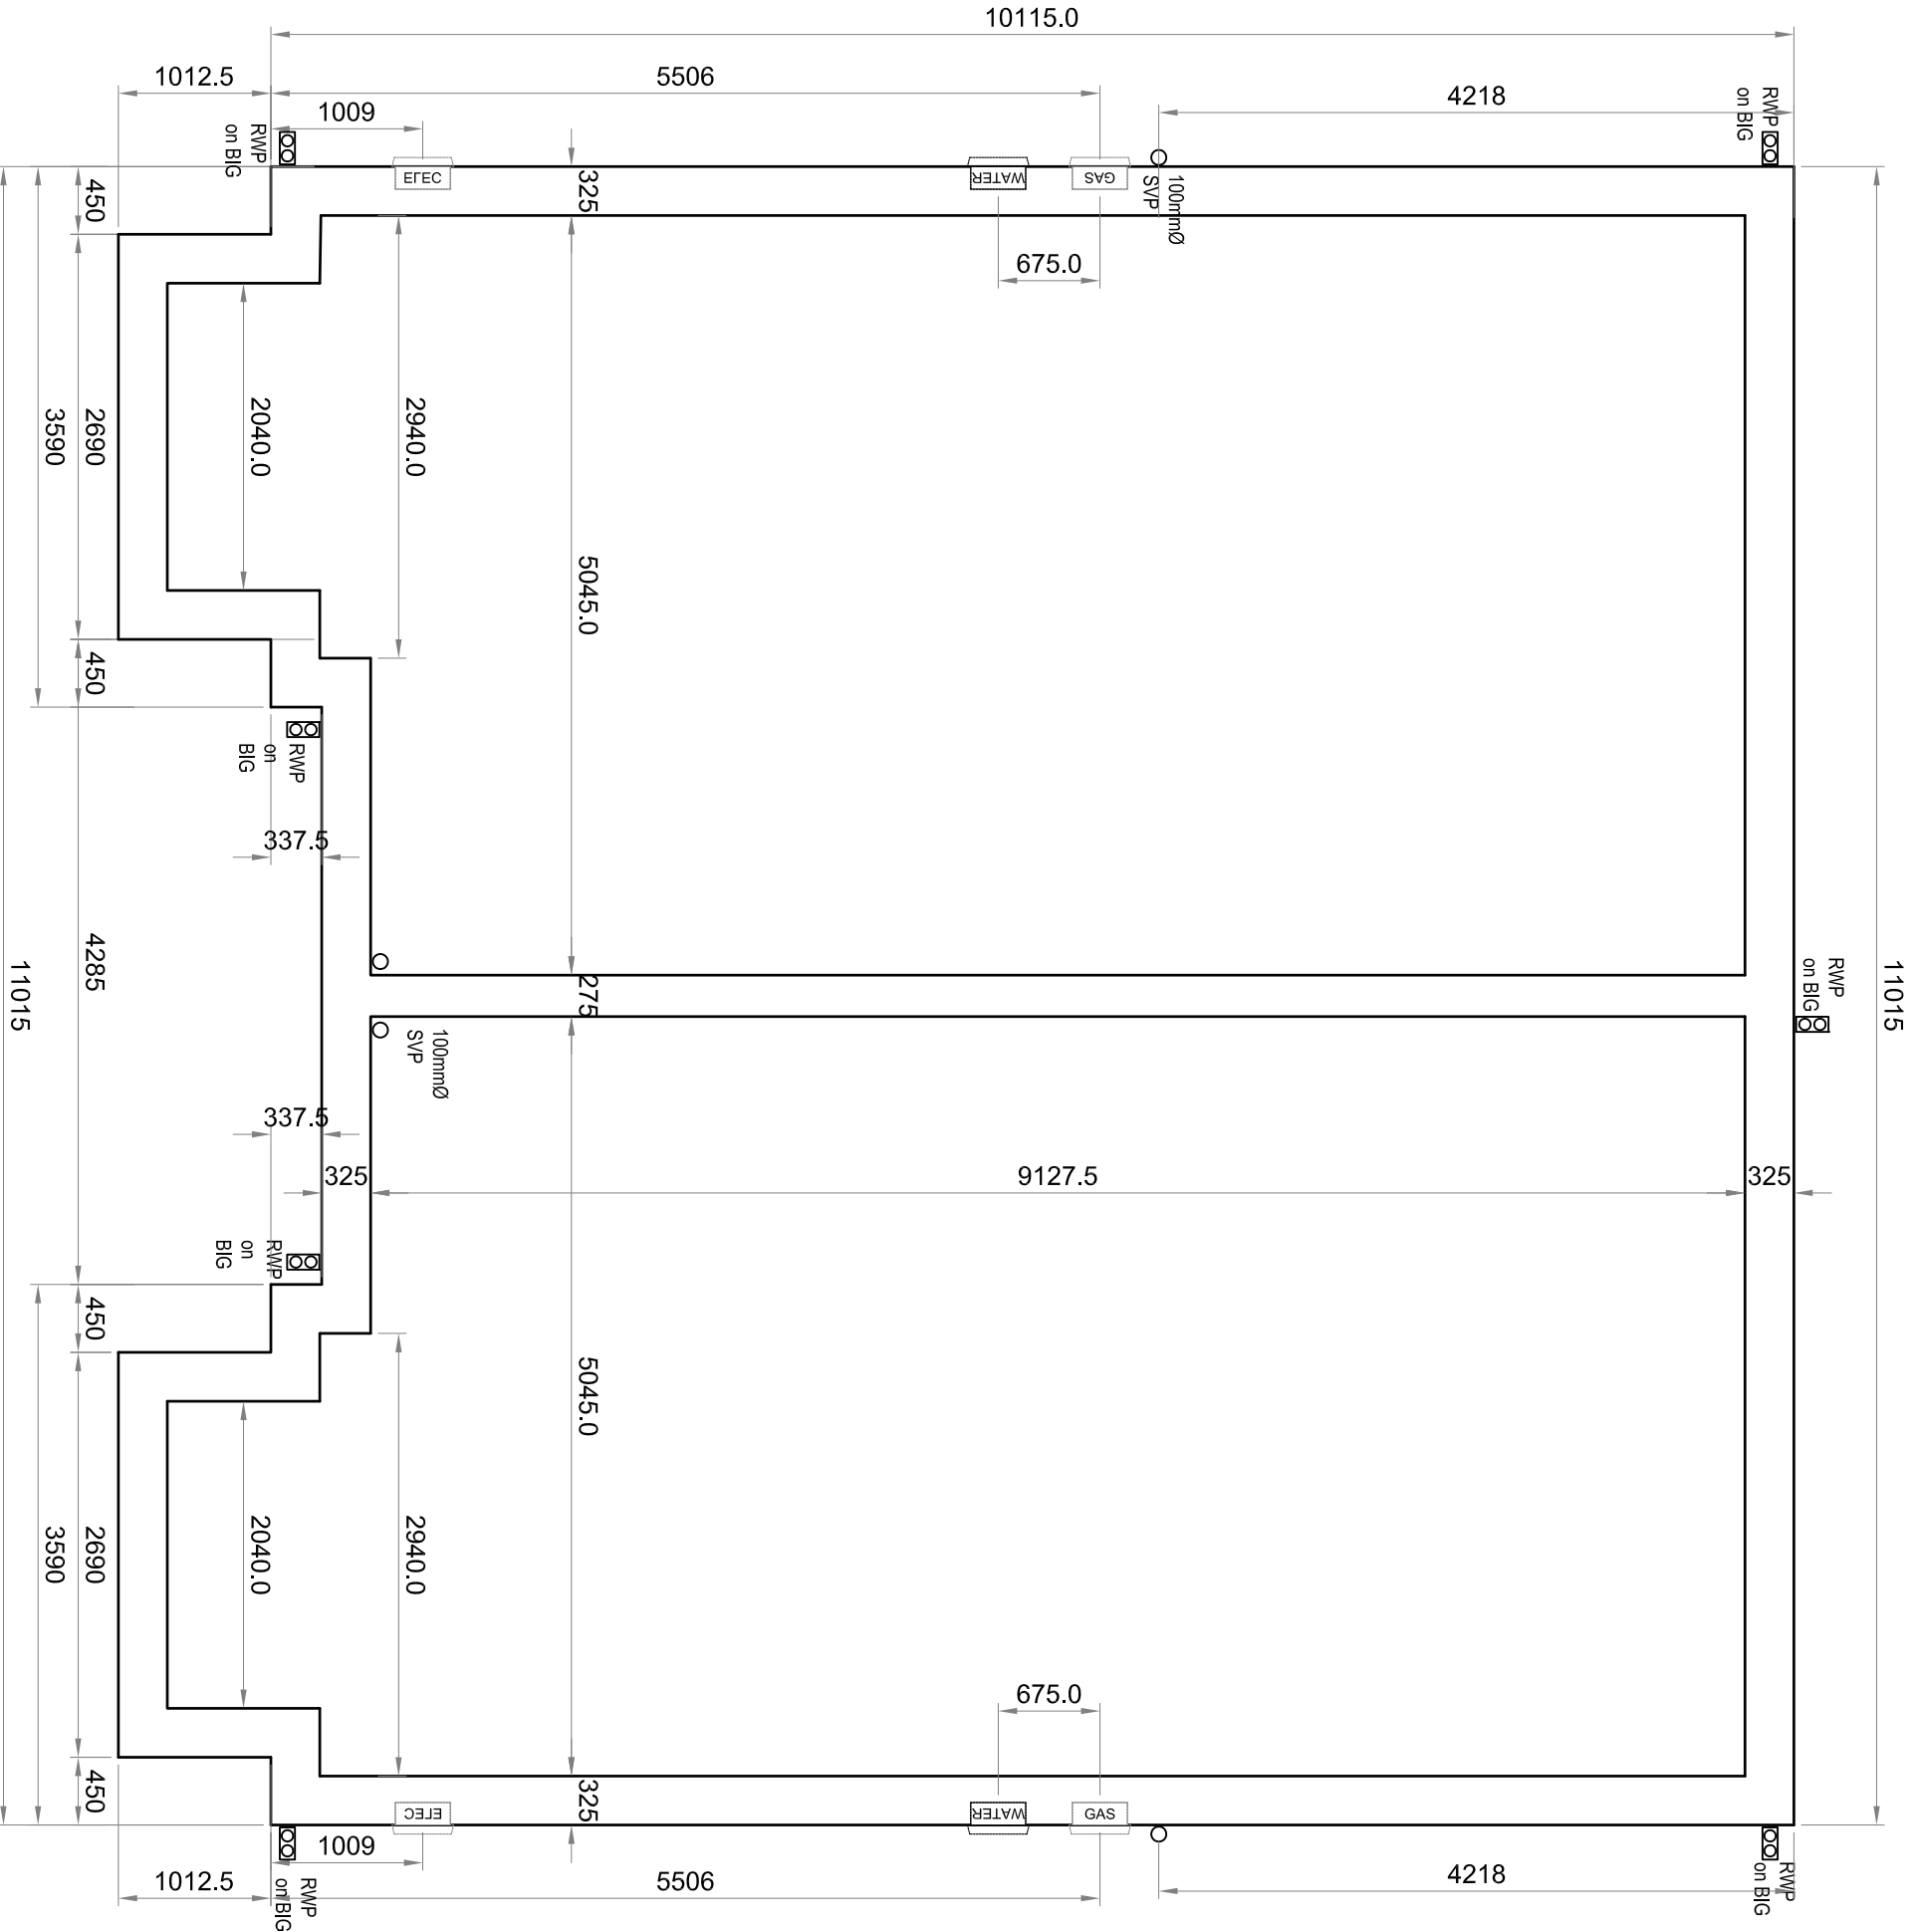
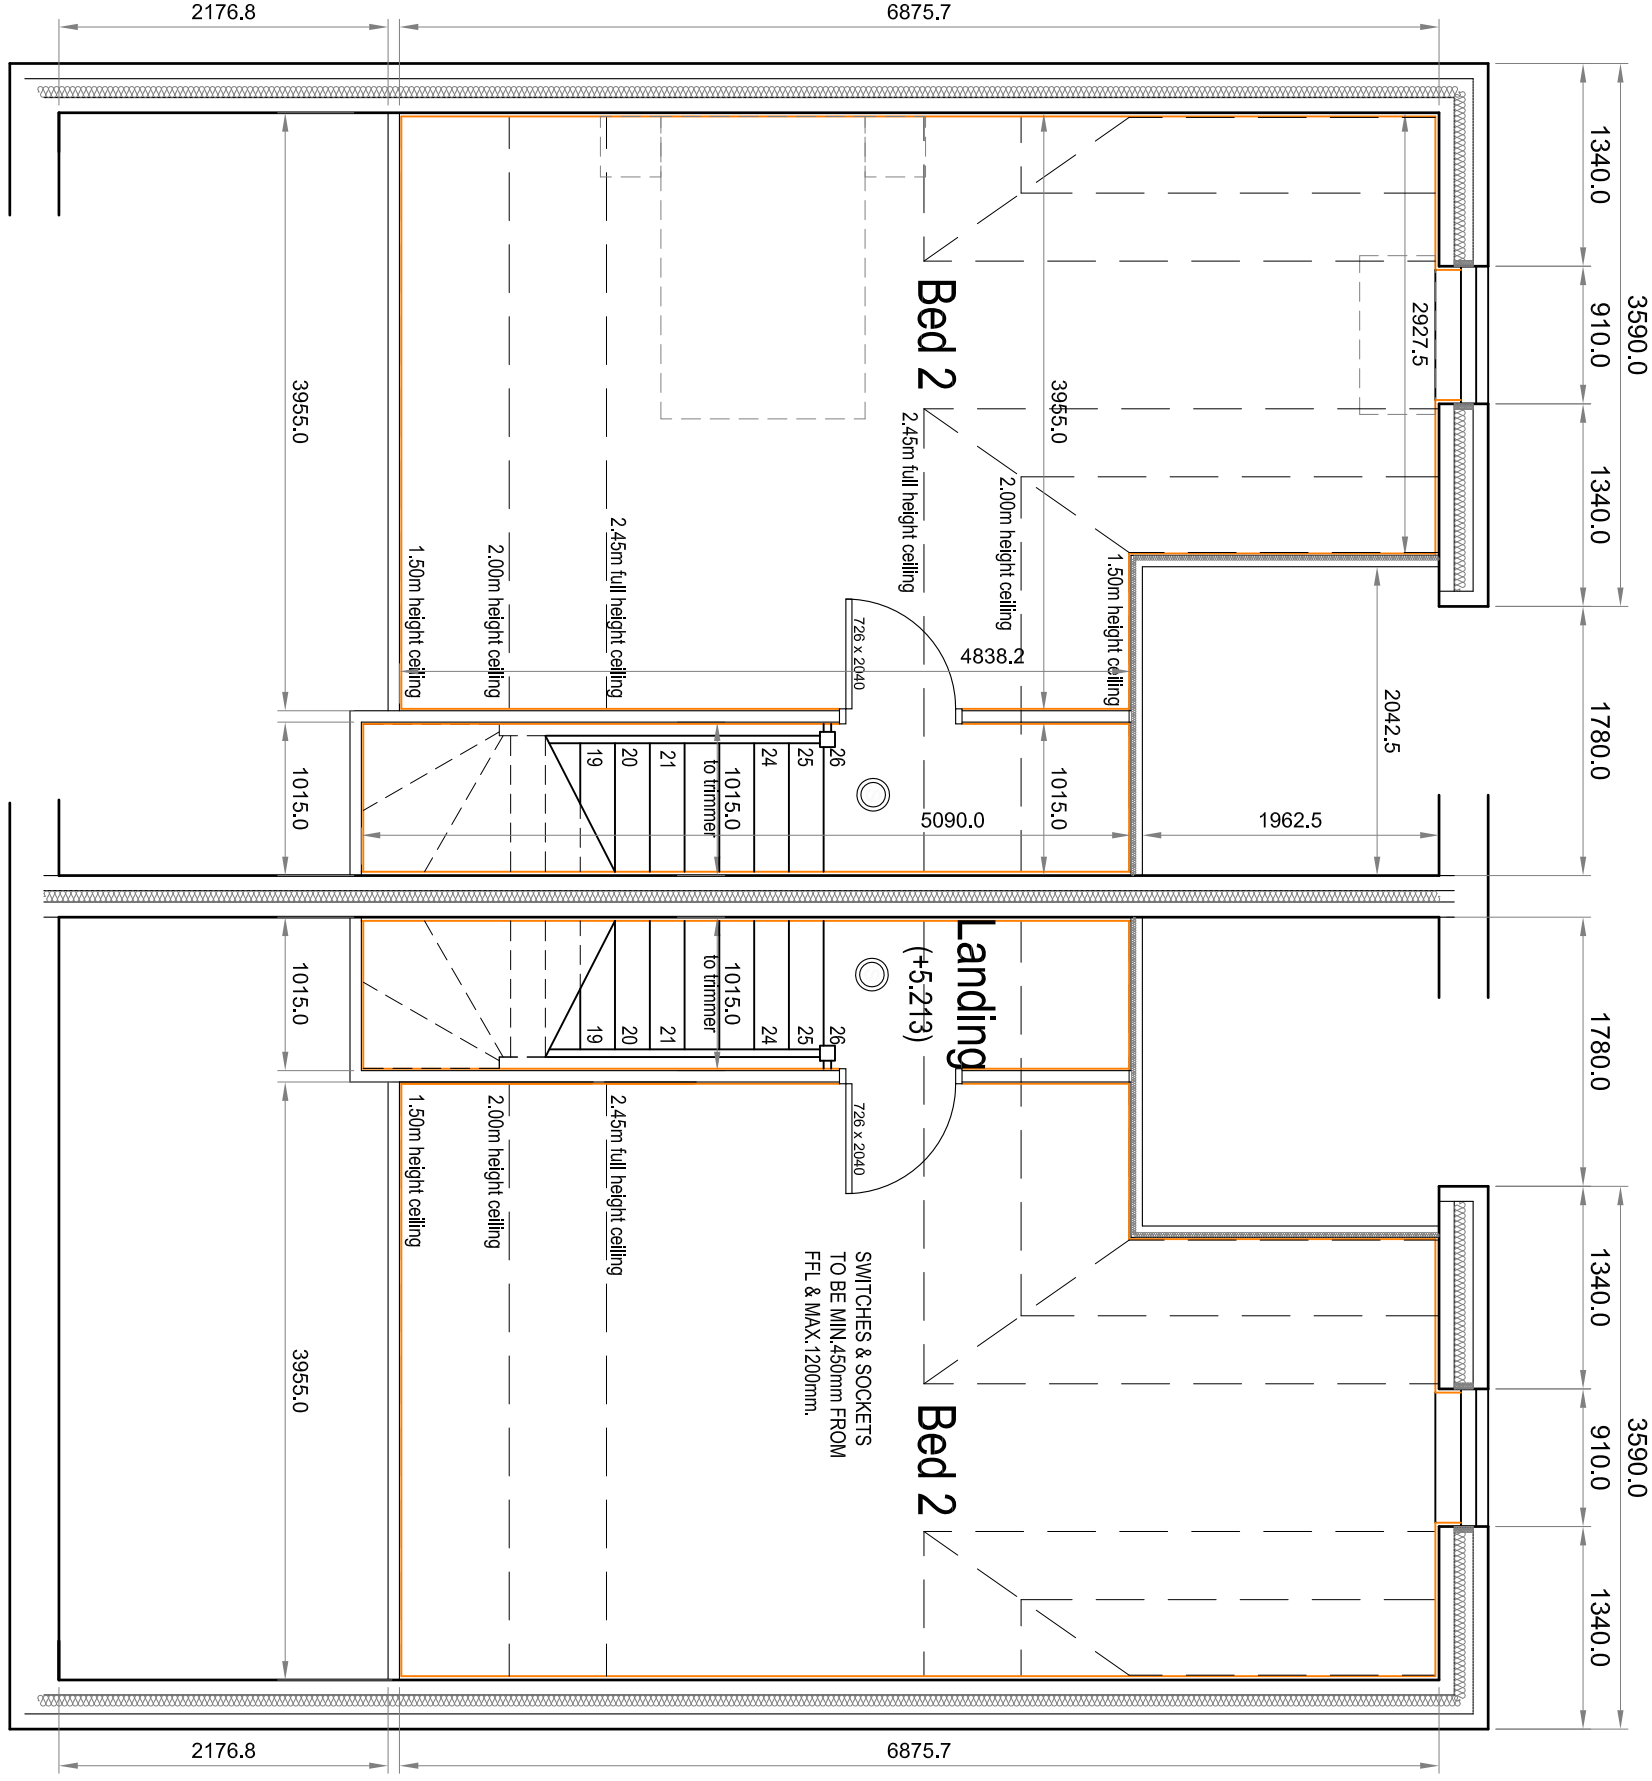
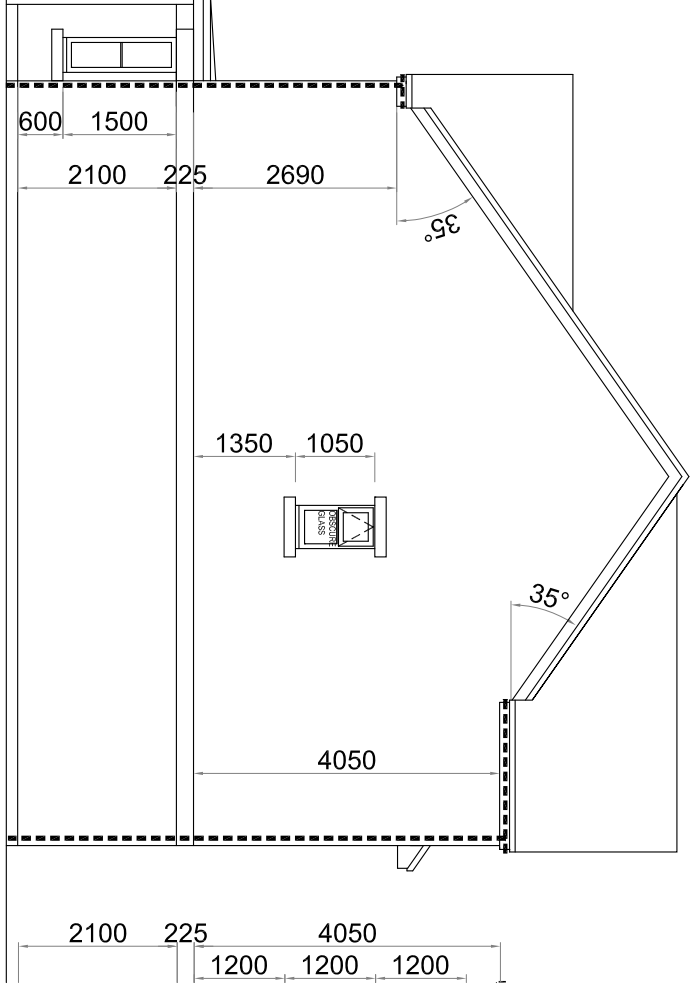
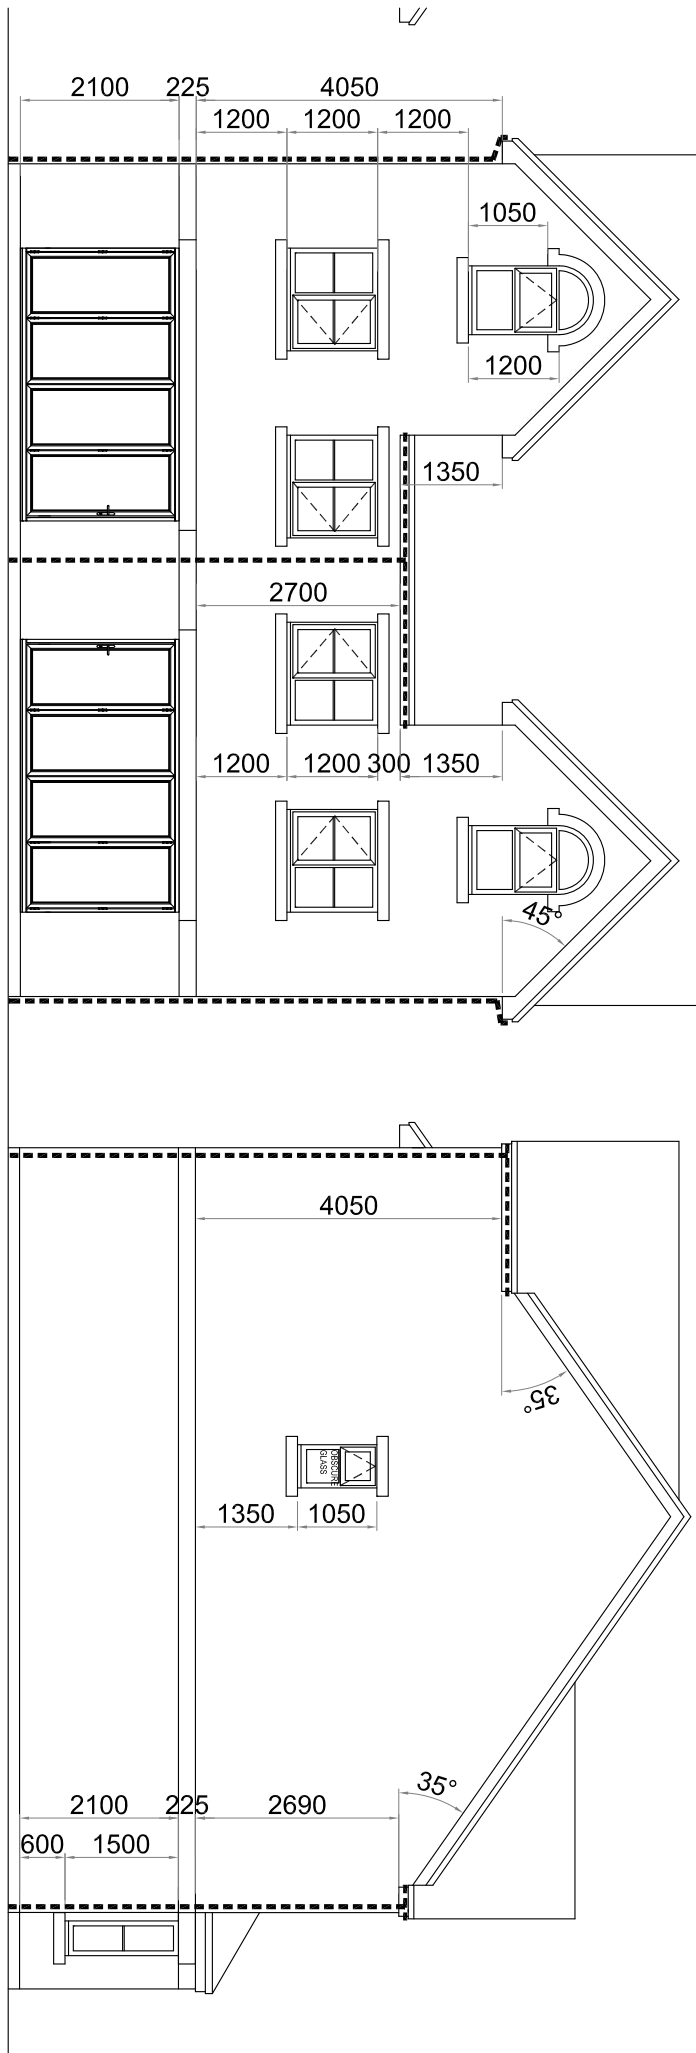


NOTES


ALL DIMENSIONS TO BE CHECKED ON SITE PRIOR TO ANY MANUFACTURING OR FABRICATION AND ANY ANOMALIES TO BE BROUGHT TO THE ATTENTION OF THE ARCHITECT.

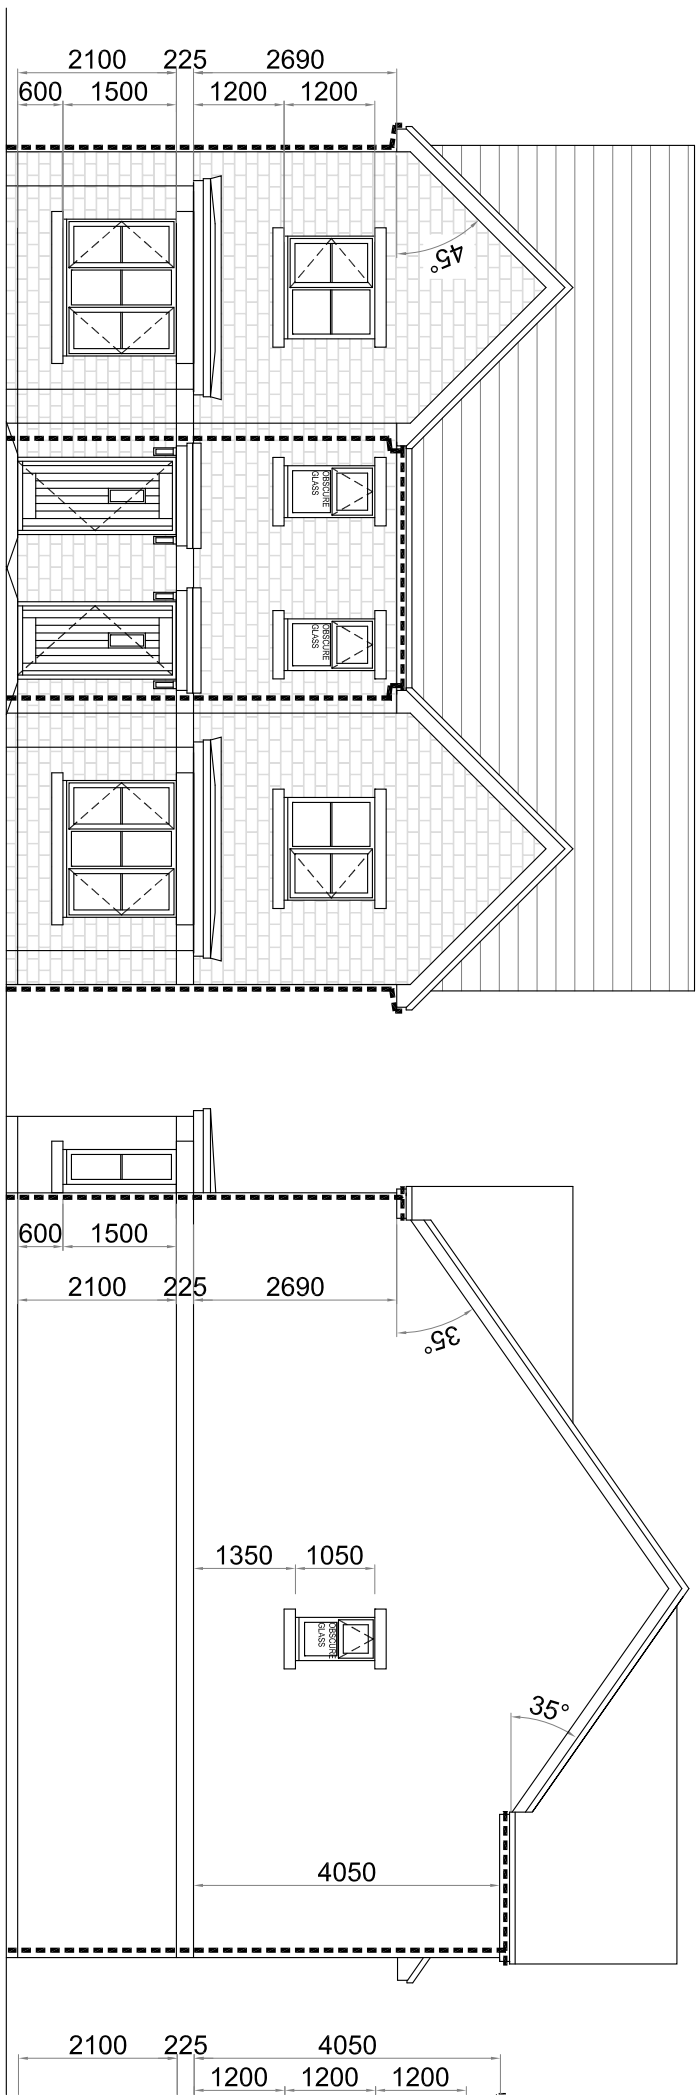

SERVICE ENTRY / FOUNDATION PLAN - Plots 16-17

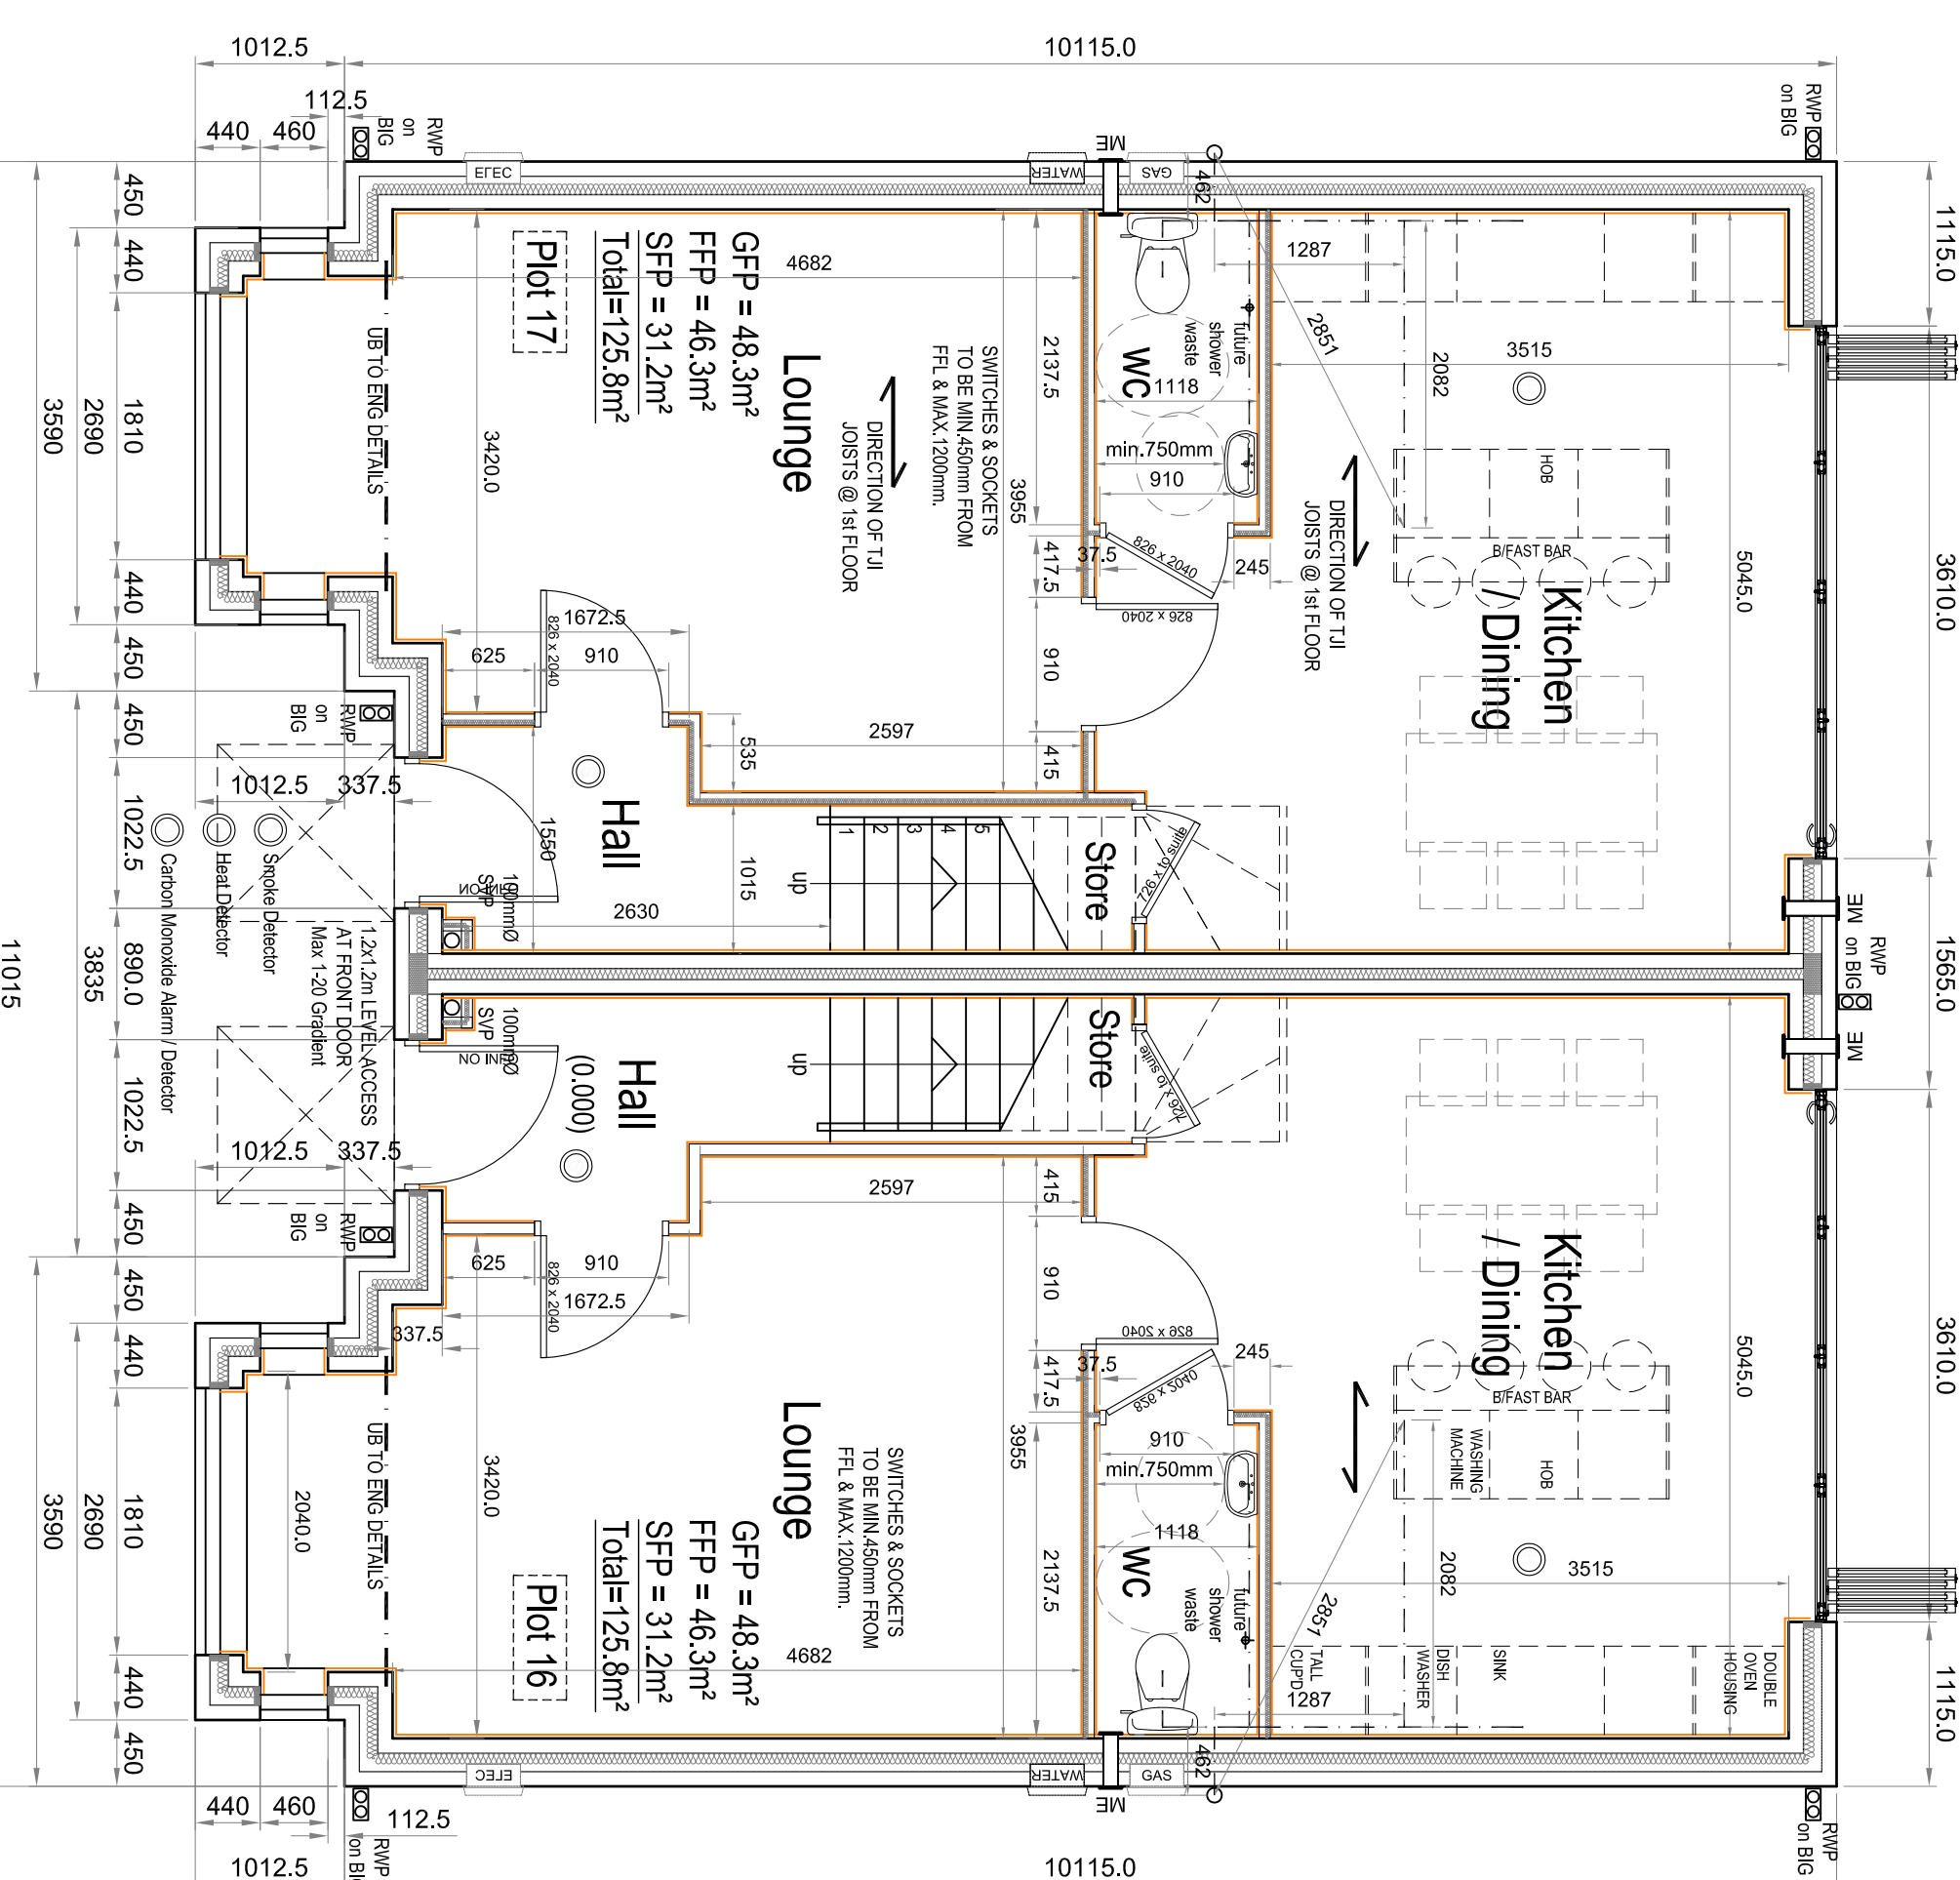

GROUND FLOOR PLAN - Plots 16-17

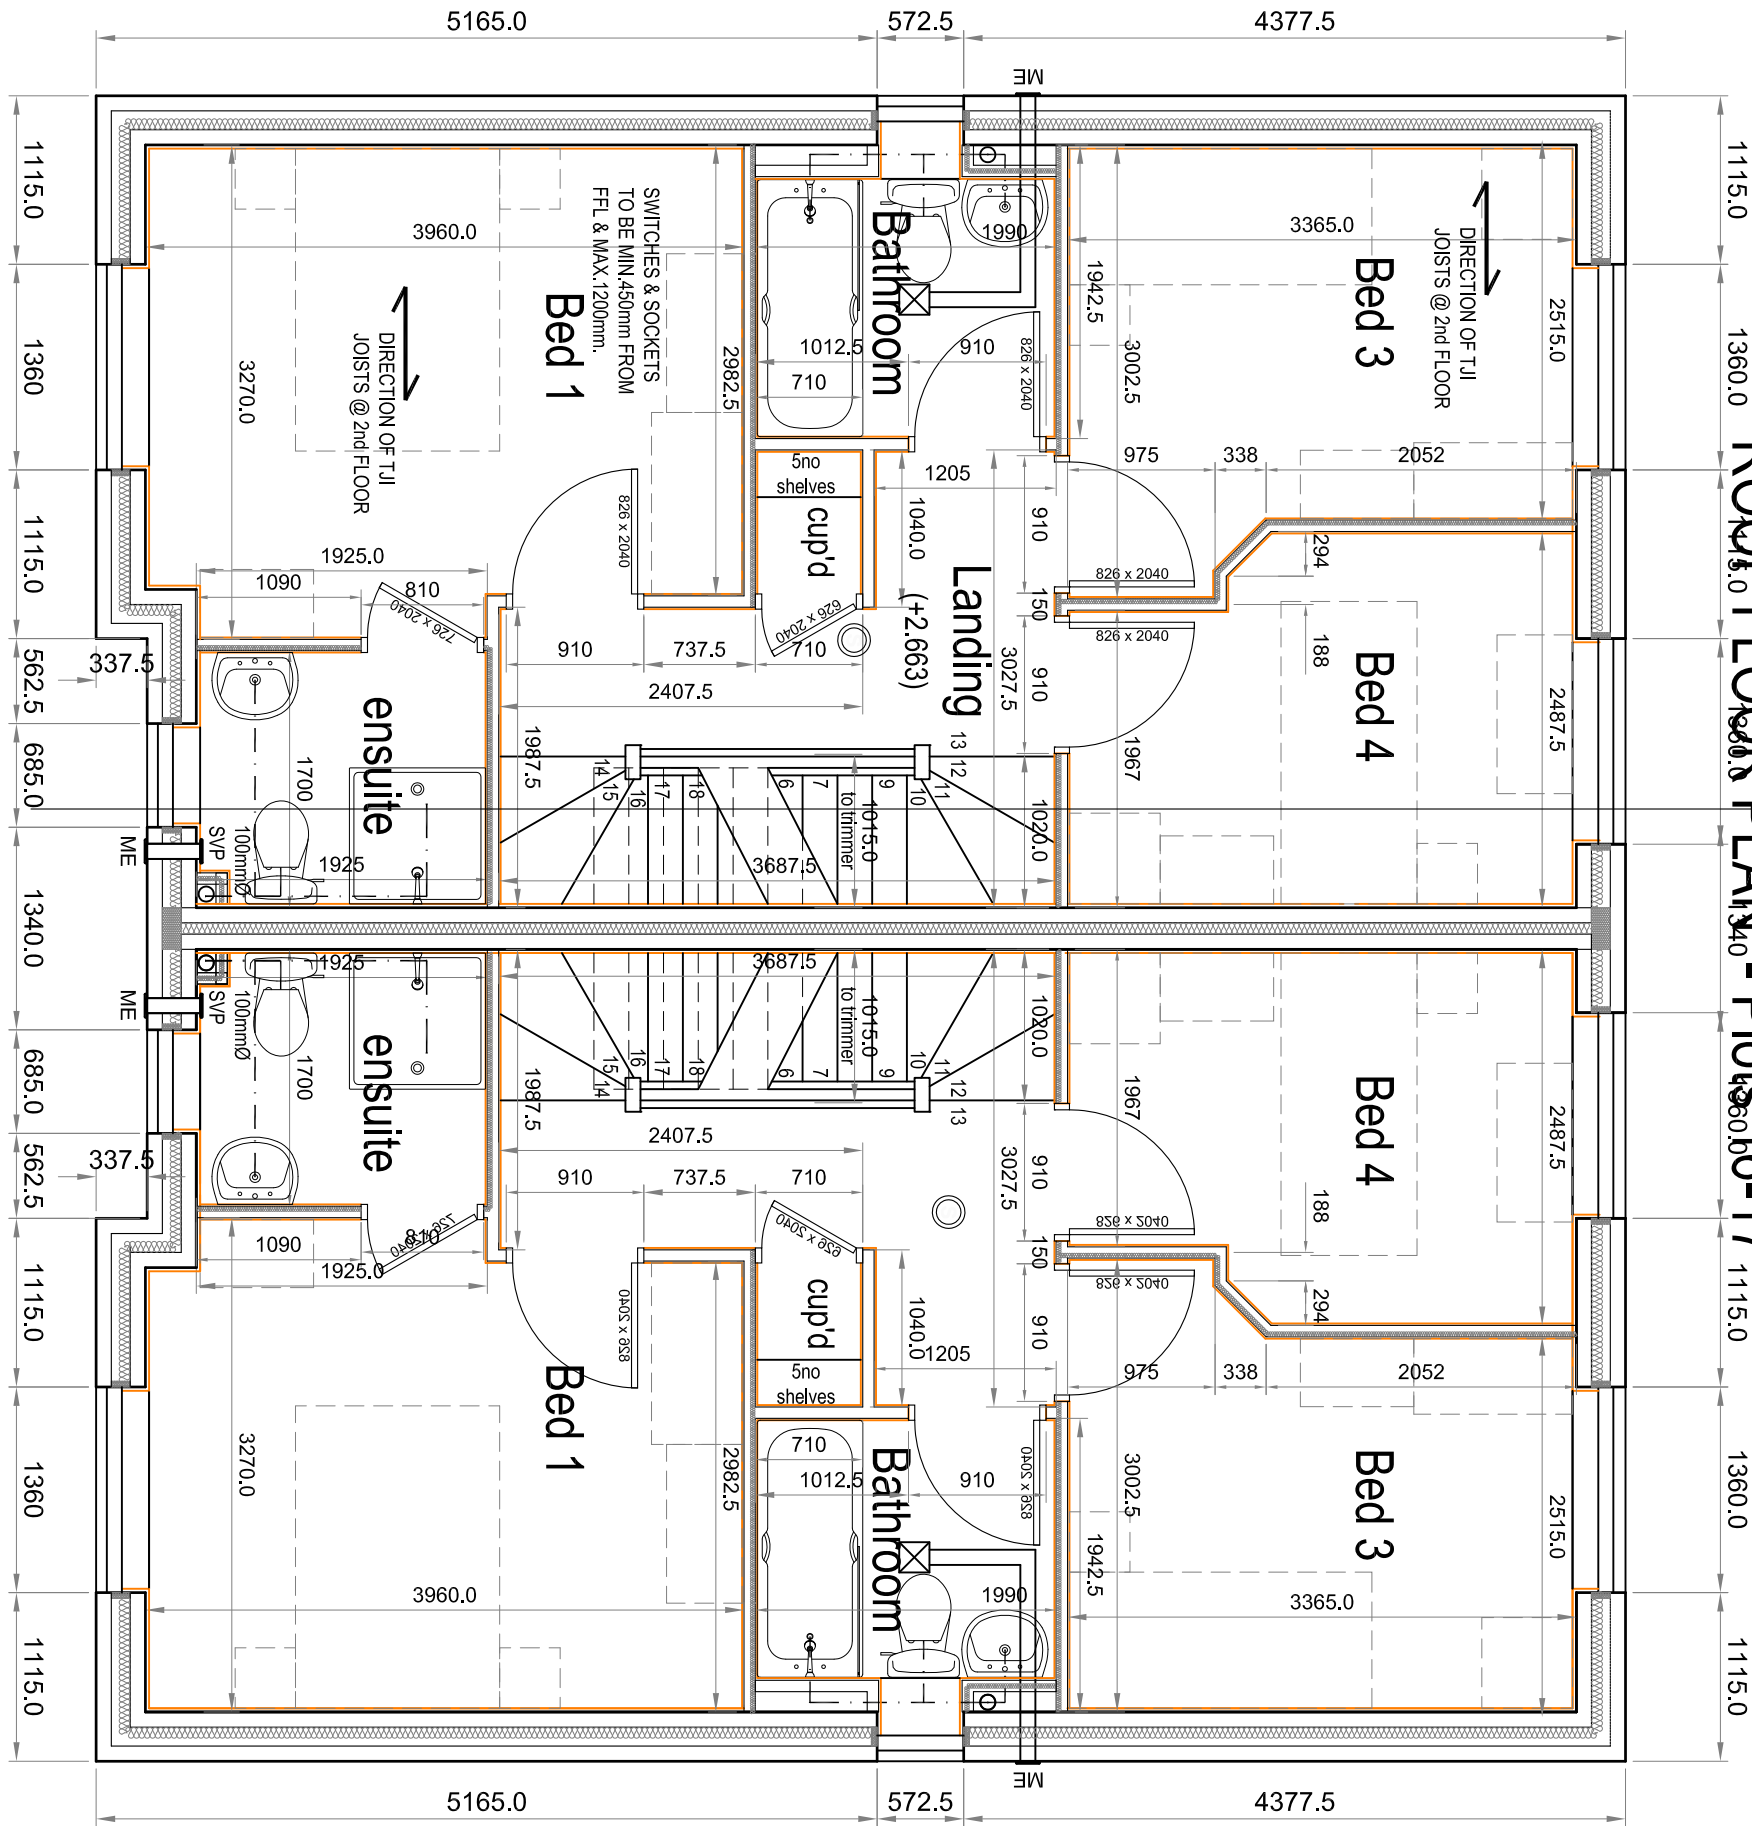

FIRST FLOOR PLAN - Plots 16-17

PRELIMINARY
Subject to Building
Regulation Approval

PROJECT	PROPOSED DEVELOPMENT
CLIENT	BOLTON HALL NURSING HOME
MR ANDY HALL	CARR HEAD LANE
	ROTHERHAM
	S63 8DA

DRAWING TITLE	DATE
PLOTS 16-17	05.12.2016

DRAWN	DATE
BLUWORTHINGTON	05.12.2016

BUILDING REGULATIONS ISSUE

TO BE READ IN CONJUNCTION WITH STRUCTURAL DRAWINGS & CONSTRUCTION NOTES

HOWARD & SEDDON A.R.I.B.A.

CHARTERED ARCHITECTS

64 WASHWAY ROAD.

SALE, CHESHIRE M33 7RE.

TEL No. 0161 - 973 8296

FAX No. 0161 - 962 3485

e-mail : admin@howardandseddons.co.uk

12387

509

G