



Floor Plan

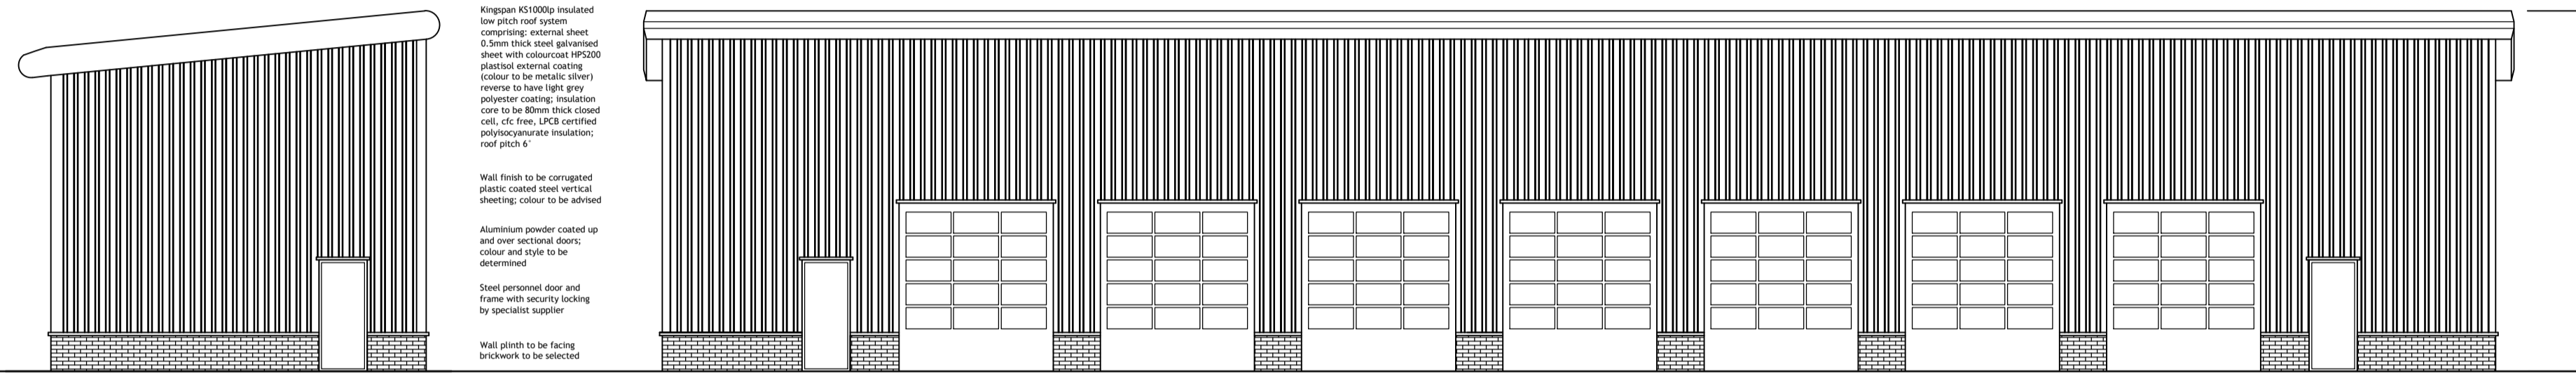

Side Elevation


Front Elevation

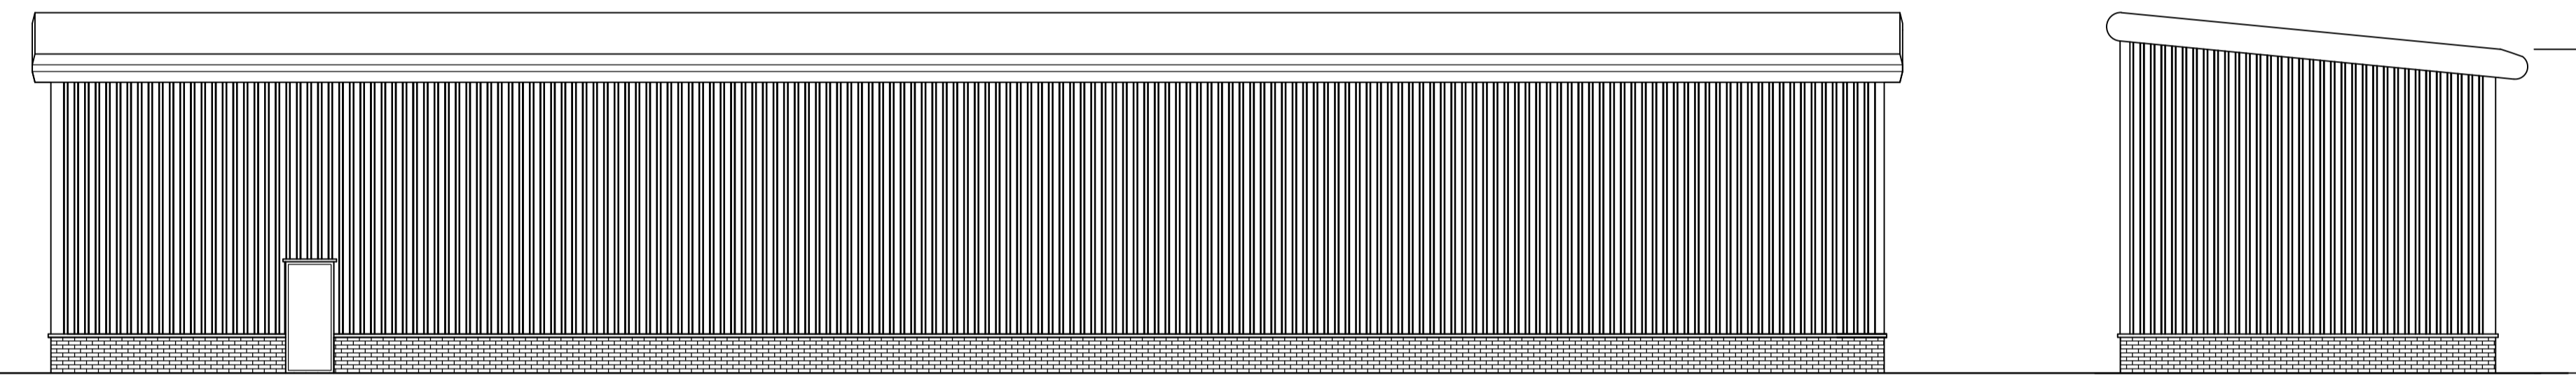


Rear Elevation

Side Elevation

# WORKSHOP

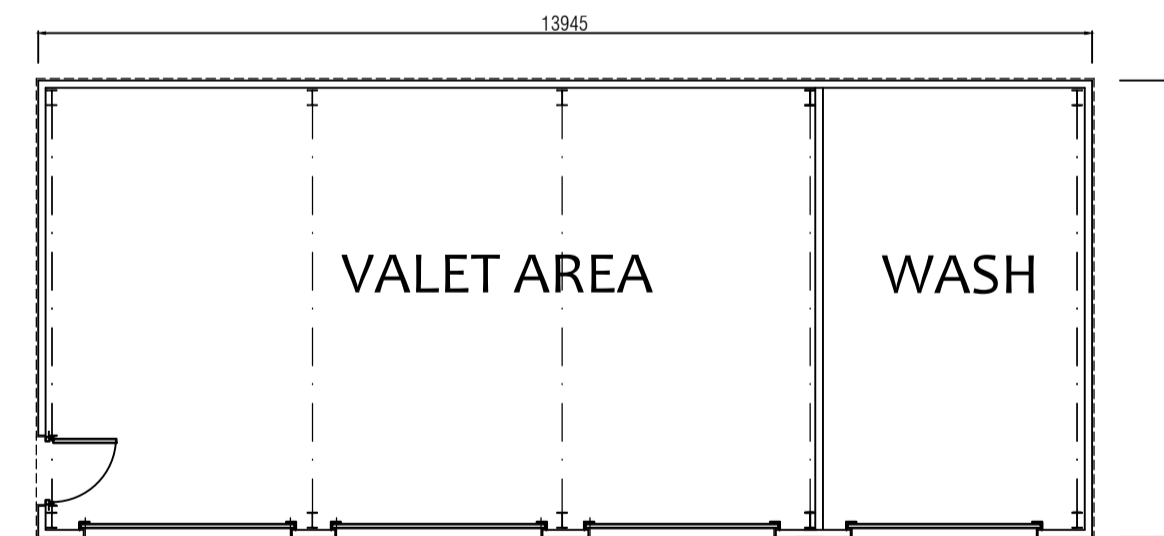

Floor Plan

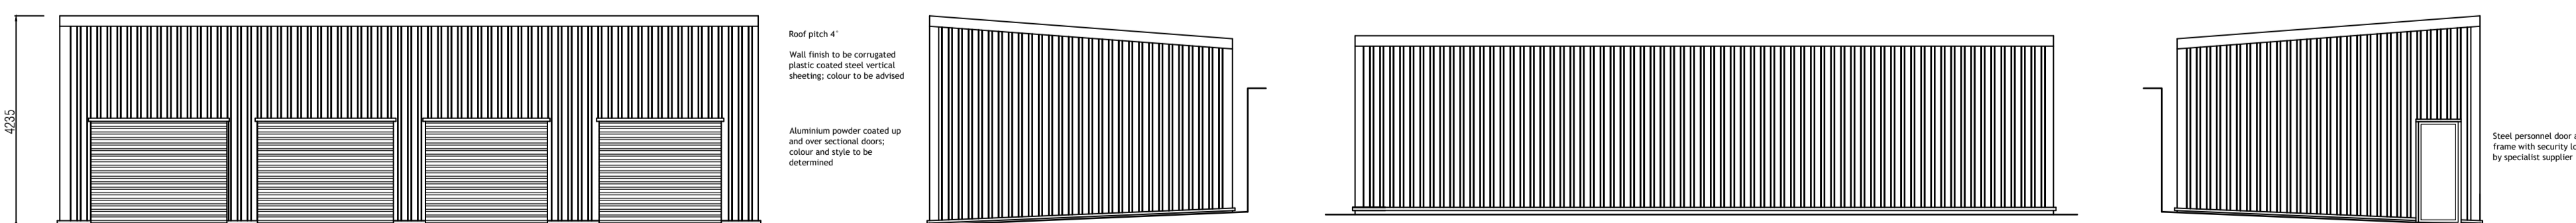

Front Elevation

Side Elevation

Rear Elevation

Side Elevation

# VALET / WASH AREA

Project:			Pure Cars Pontefract Road Barnsley, S71 1HF
Drawing Title:			Outline Planning - Workshop/Valet/Wash Area Proposed Plans and Elevations
Drawn:	DK/FMS	Date:	June 20
Scale:	1:100 @ A1		
Project No.	1320	Drawing No.	1320-05
Revision:	01		