
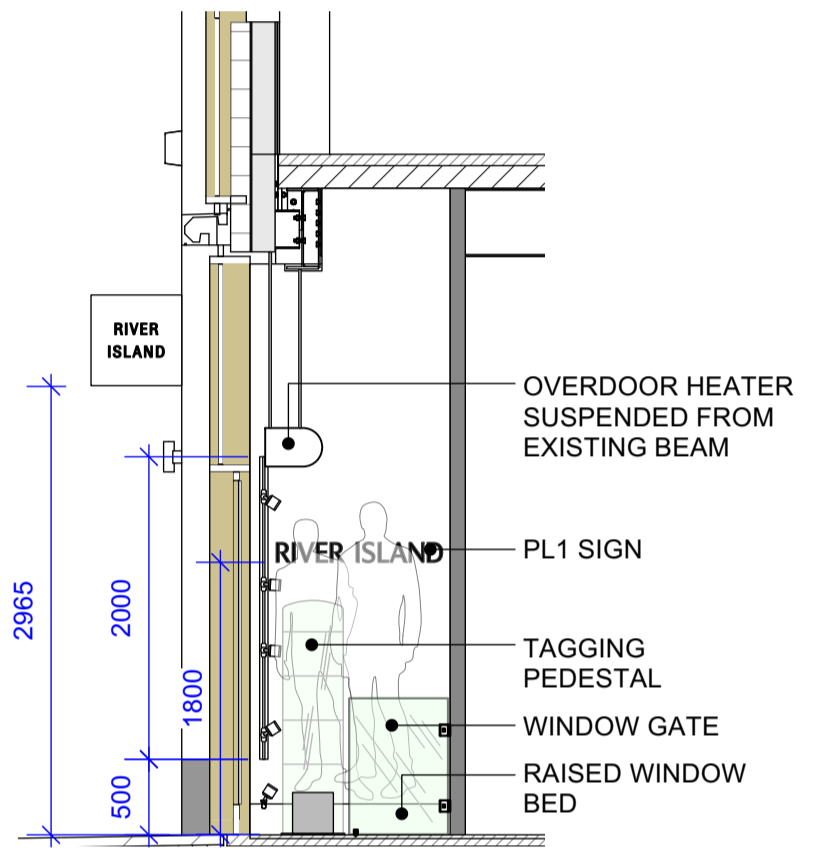


M L K J H G F

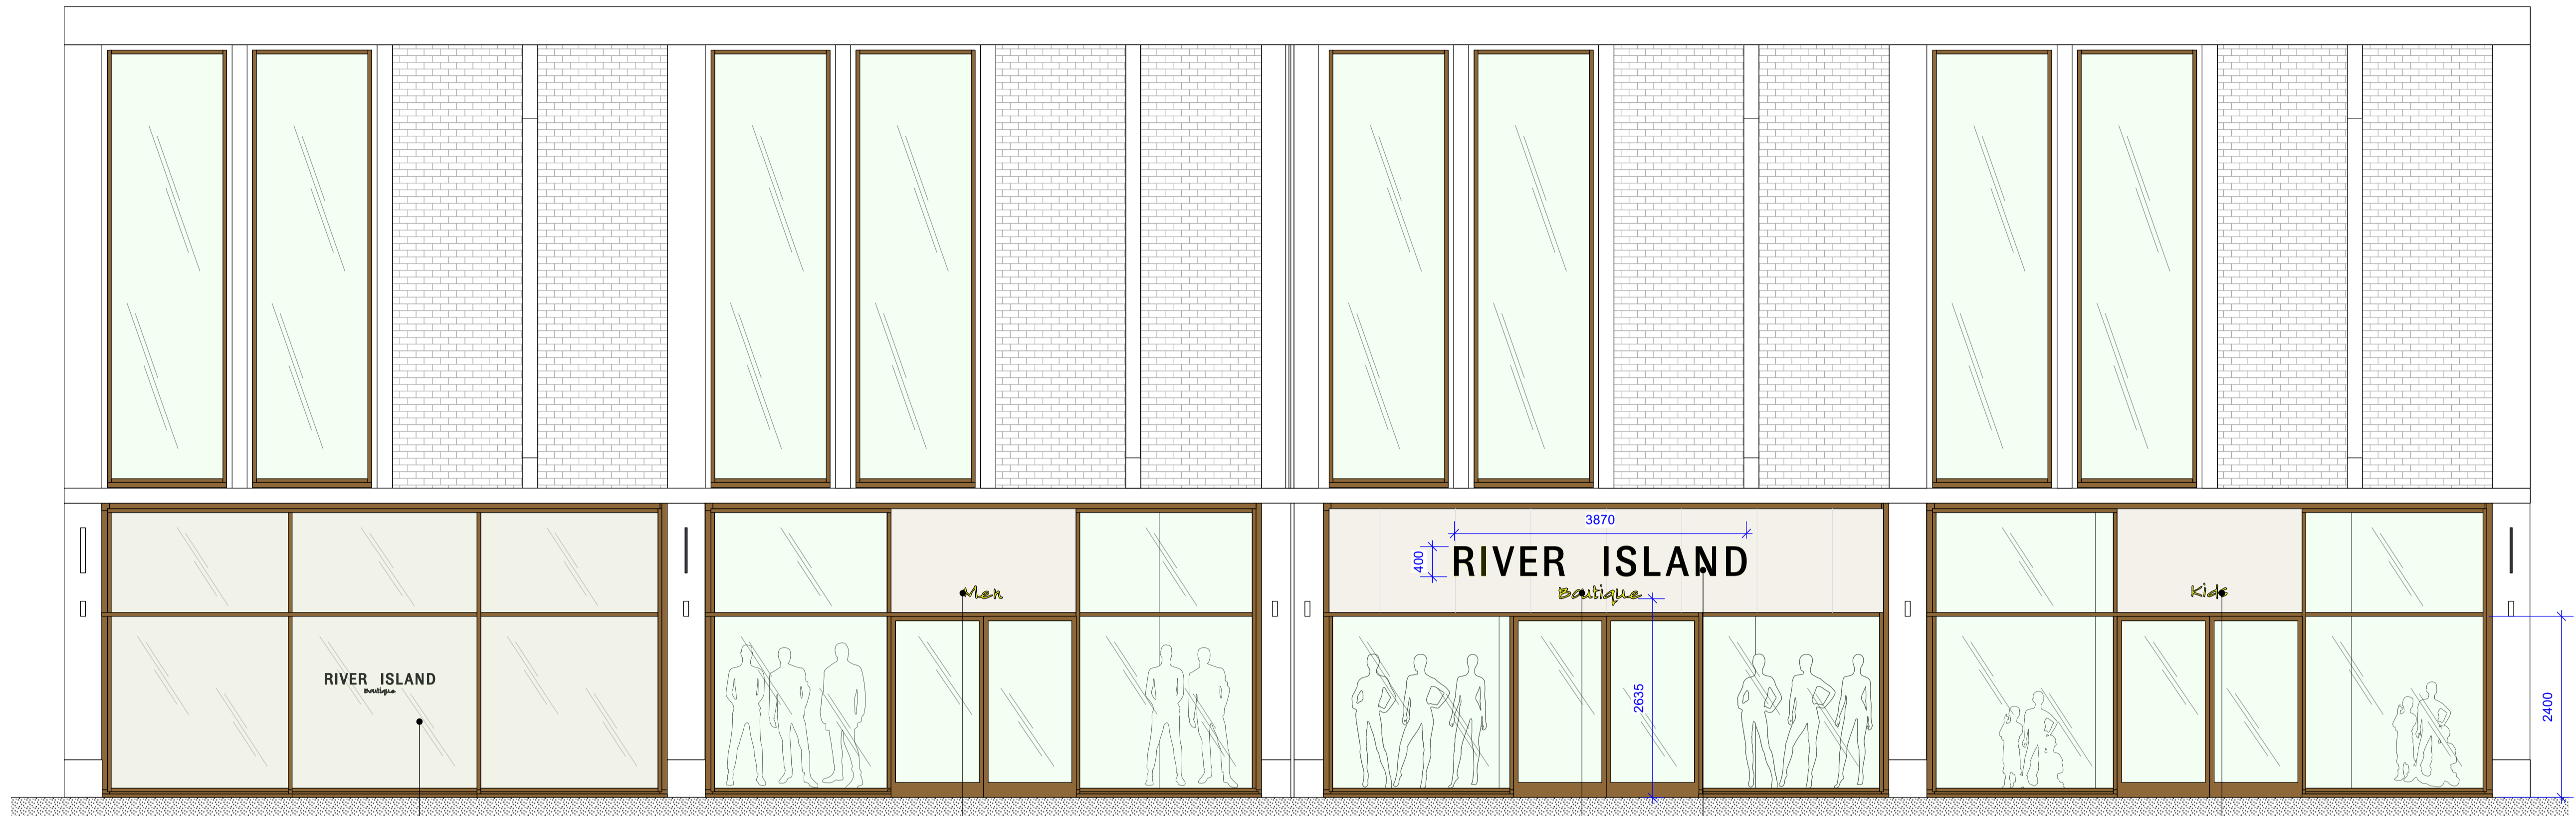

SHOPFRONT ELEVATION

VINYL TO INSIDE FACE OF GLAZING. DESIGN TBC


INTERNALLY ILLUMINATED LED LETTERS

INTERNALLY ILLUMINATED LED LETTERS

HALO ILLUMINATED LED LETTERS FIXED TO SIGNAGE PANEL FIXED TO GLAZING FRAME.

INTERNALLY ILLUMINATED LED LETTERS


SECTION AA

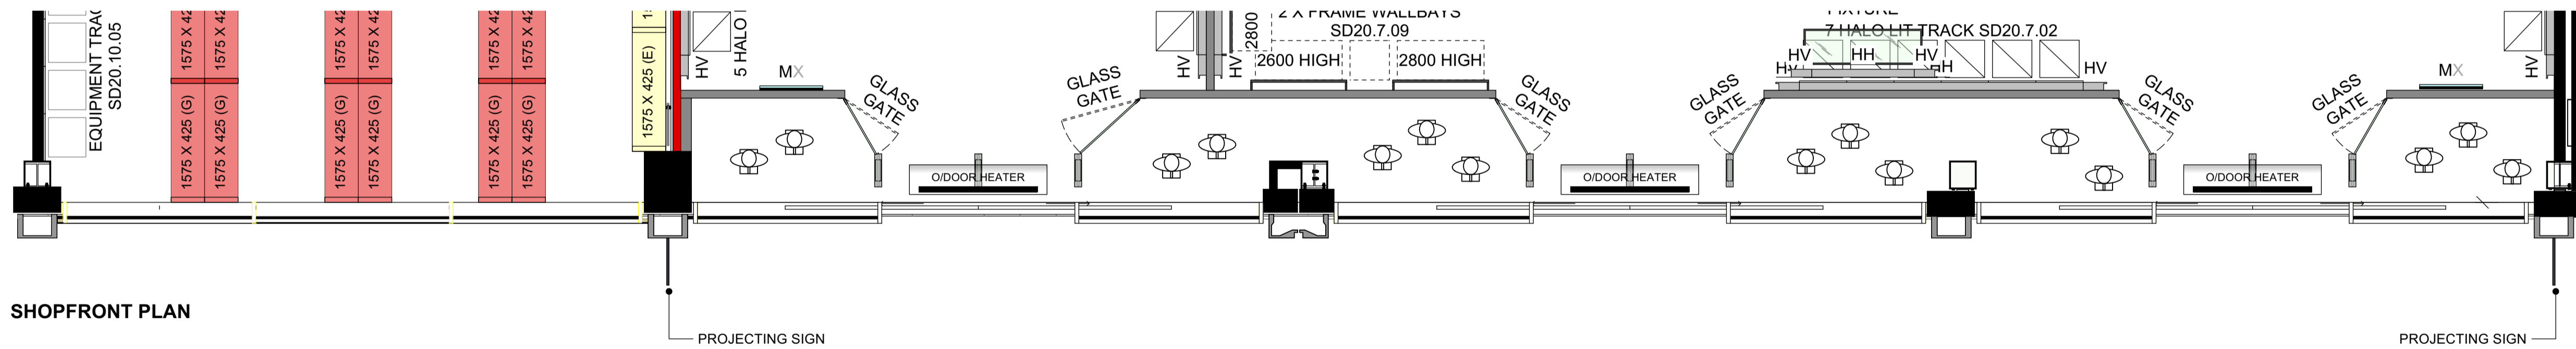

SHOPFRONT PLAN

PROJECTING SIGN

PROJECTING SIGN

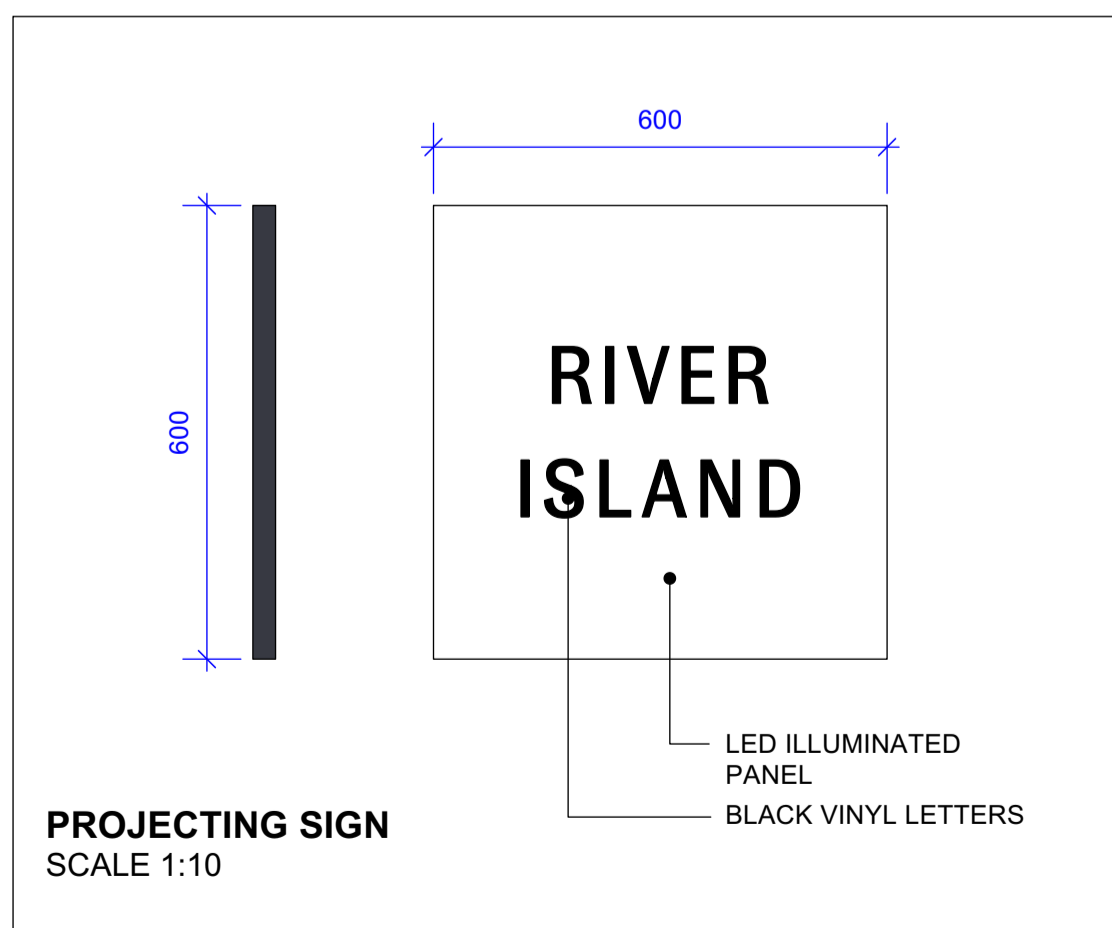

PROJECTING SIGN
SCALE 1:10

| | | | |
|---|-------------------------|----------|----|
| D | DESIGN UPDATED | 03.11.21 | PG |
| C | WINDOW GRAPHICS UPDATED | 05.08.21 | PG |
| B | NOTES AND DIMS ADDED | 30.07.21 | PG |
| A | SECTION AA ADDED | 29.07.21 | PG |

| REVISIONS | DESCRIPTION | DATE | INITIAL |
|-----------|-------------|------|---------|
|-----------|-------------|------|---------|

RIVER ISLAND

| FINISHES | GLAZING CHANNEL | ENTRANCE SHUTTER | TILE | SHOPFRONT SIGN |
|----------|-----------------|------------------|------|---|
| | N/A | N/A | N/A | HALO LIT BLACK ACRYLIC LETTERS. INTERNALLY ILLUMINATED SCRIPT LETTERS |

| | | |
|----------------------------------|--------------|-----------|
| PROJECT | CHEK'D | DATE |
| UNIT SU7 THE GLASSWORKS BARNSELY | | 02.06.21 |
| TITLE | DRAWN BY | SCALE |
| SHOPFRONT | PG | 1:50 @ A1 |
| | DRAWING NO. | |
| | 1600.21.01 D | |

