



Roofing in dark green Onduline
corrugated sheeting.

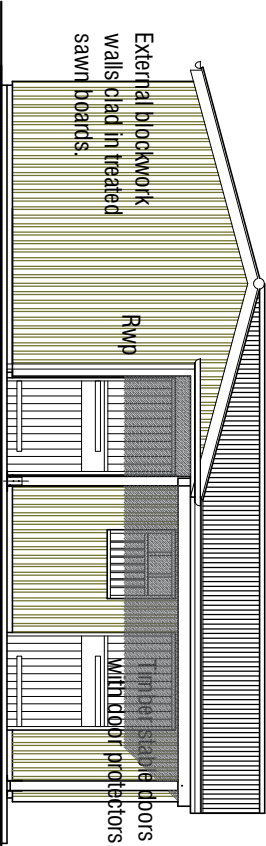


South Elevation 1:50

125x125mm timber posts with
100x225mm eaves beam
supporting roof overhang.

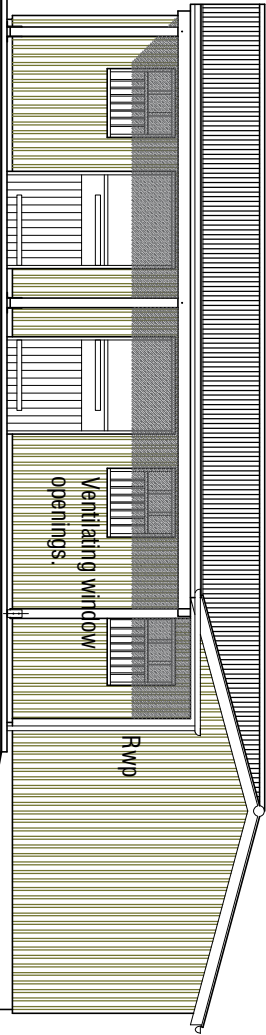


East Elevation 1:50


Translucent rooflights
within profiled sheeting.

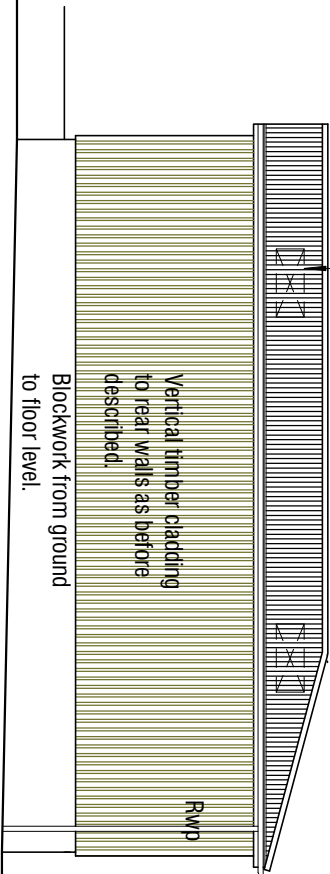


North Elevation 1:50

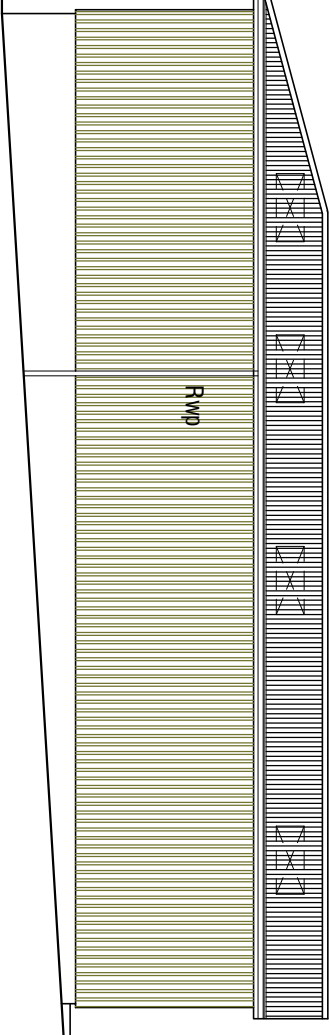

West Elevation 1:50

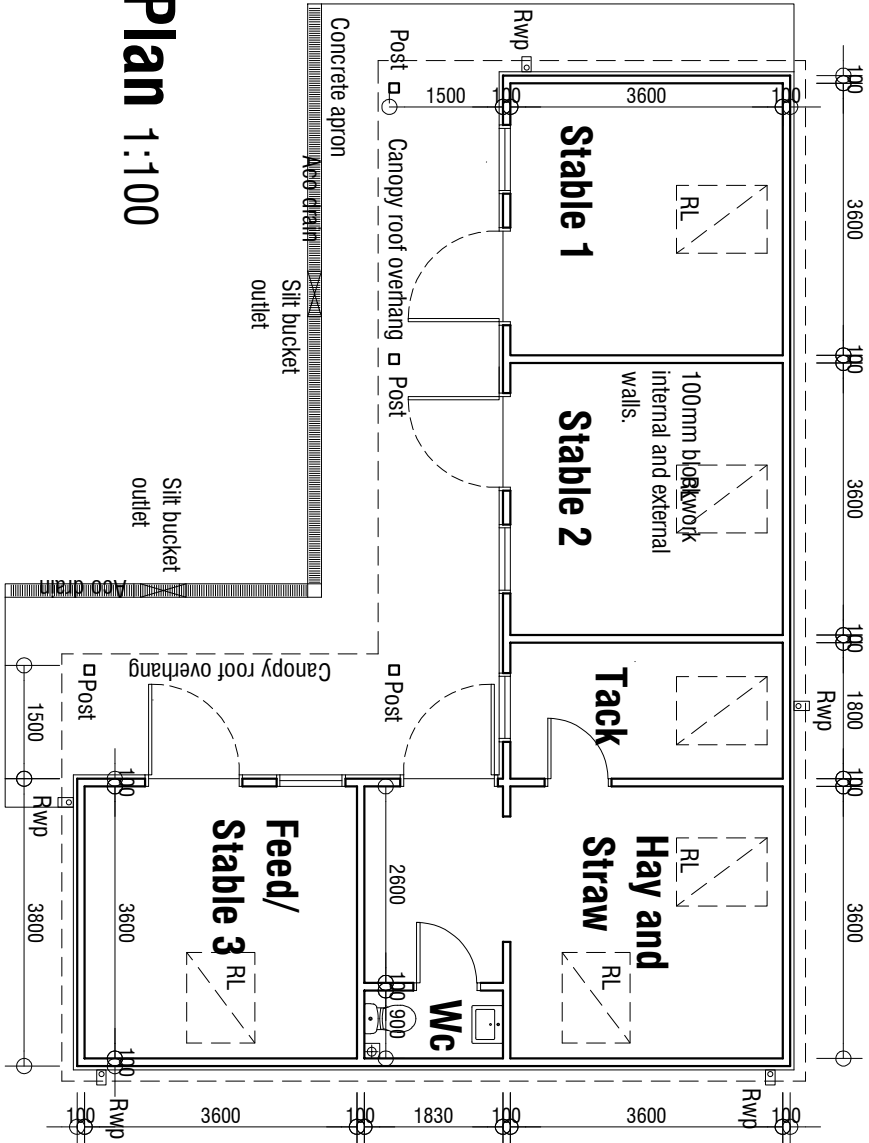

Plan 1:100

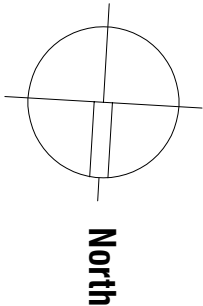

Proposed Stables

Stable Cottage

Moor End

Silkstone Common

PROPOSALS

STABLES

mboothdesign

architectural design and building consultants

Fairfield House

Barneslai Close Barnsley

S70 2FL

T: 01226 286256

M: 0788 1898300

E: mark@mboothdesign.co.uk

Scale 1:100 @ A3

Drawn MJB

Date Aug 2020

Ref. 20.23

Dwg No. P3

Rev. -

0cm

2cm

4cm

6cm

Copyright mboothdesign. All dimensions in millimeters unless otherwise stated.

Dimensions for setting out in existing buildings are to be checked and verified on site.