


notes:

Scale	1:20	0	200mm	400mm	600mm	800mm	1000	1200
Check:	1:100	0	1m	2m	3m	4m	5m	6m
	1:50	0	1m	2m	3m	4m	5m	6m
	1:5	0	100mm	200mm	300mm			

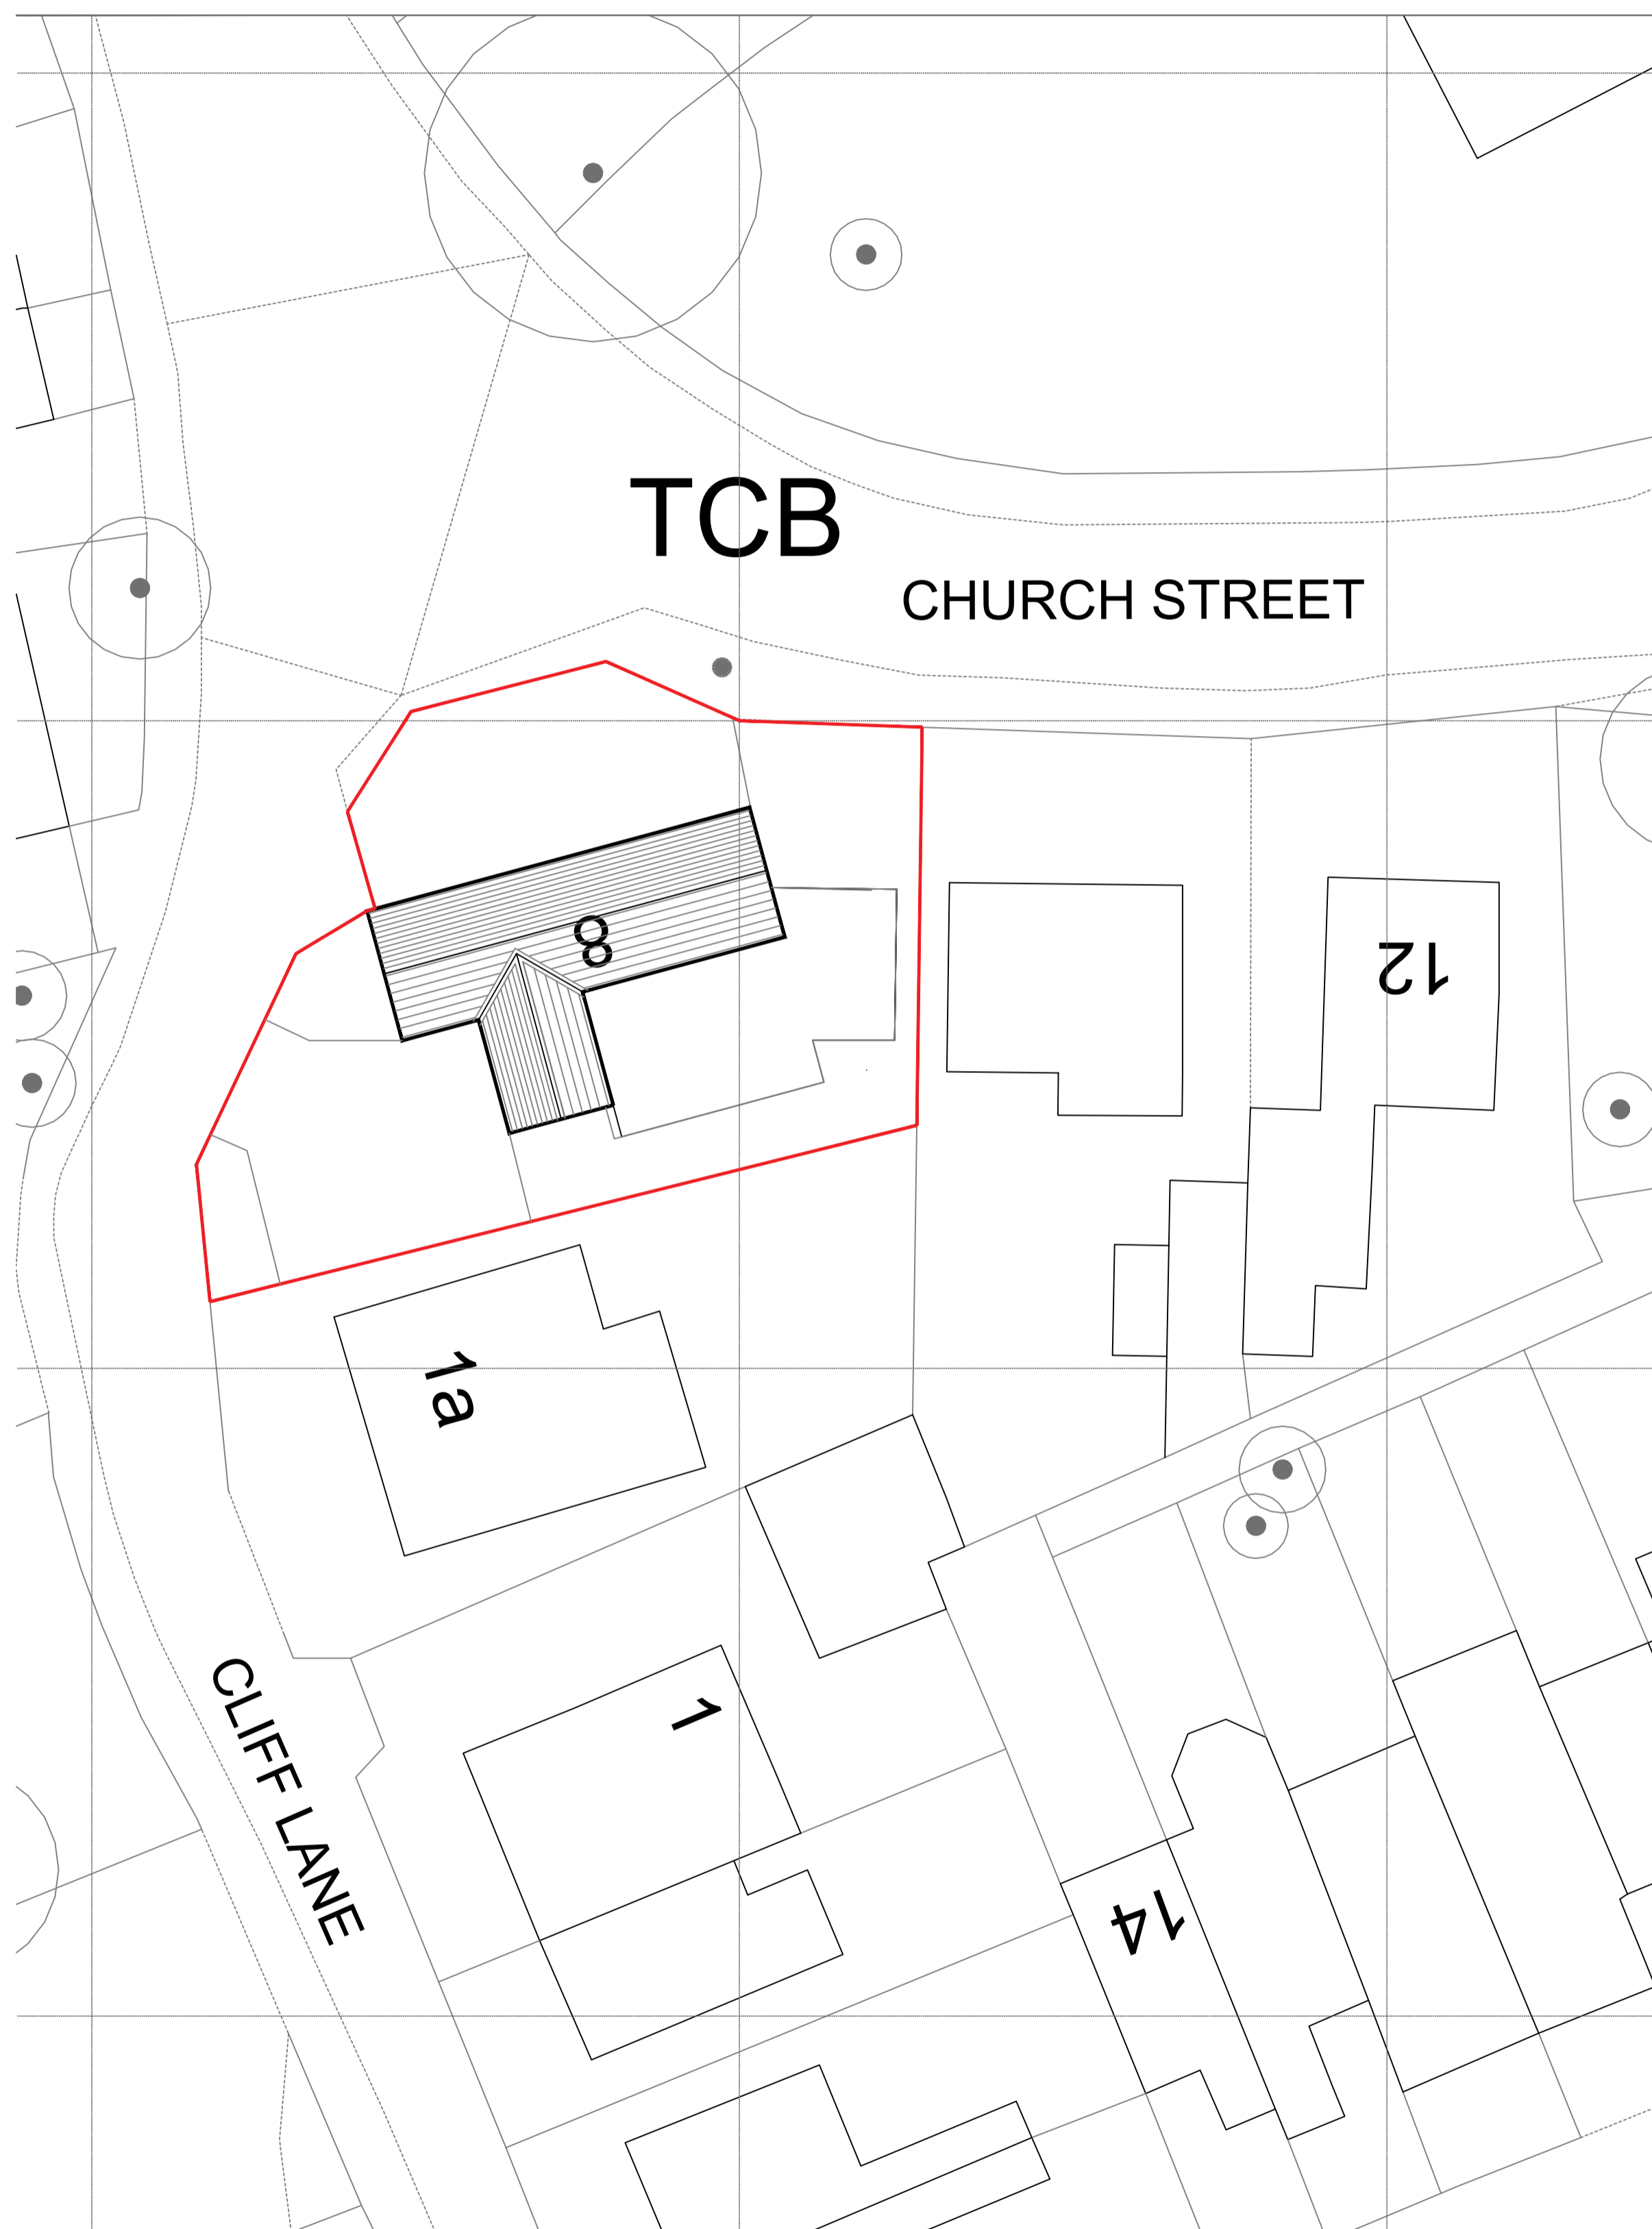

EXISTING SITE PLAN 1:200



PROPOSED SITE PLAN 1:200



LOCATION PLAN 1:1250



PLANNING PERMISSION

SUKHRAJI DHALIWAL
 Rear First Floor Extension and Front Single Storey Extension to 8 Church Street S72 9JR
 Site Plan
 AS EXISTING AND PROPOSED

RH date: OCT 2024 scale @ A1: As Shown

2024-01187 drg no: 103B

27 Old Gloucester Street WC1N 3AX
 M: 07850 328163 arcidoodle@gmail.com

Scale

1:20	0	200mm	400mm	600mm	800mm	1000	1200
1:100	0	1m	2m	3m	4m	5m	6m
1:50	0	1m	2m	3m	4m	5m	6m
1:5	0	100mm	200mm	300mm			