


THIS DRAWING IS NOT TO BE USED FOR CONSTRUCTION PURPOSES. DRAINAGE DETAILS SUBJECT TO DETAIL DESIGN & SITE INVESTIGATION. RED LINE DENOTES APPLICATION BOUNDARY, SITE OWNERSHIP SUBJECT TO CONFIRMATION BY OTHERS

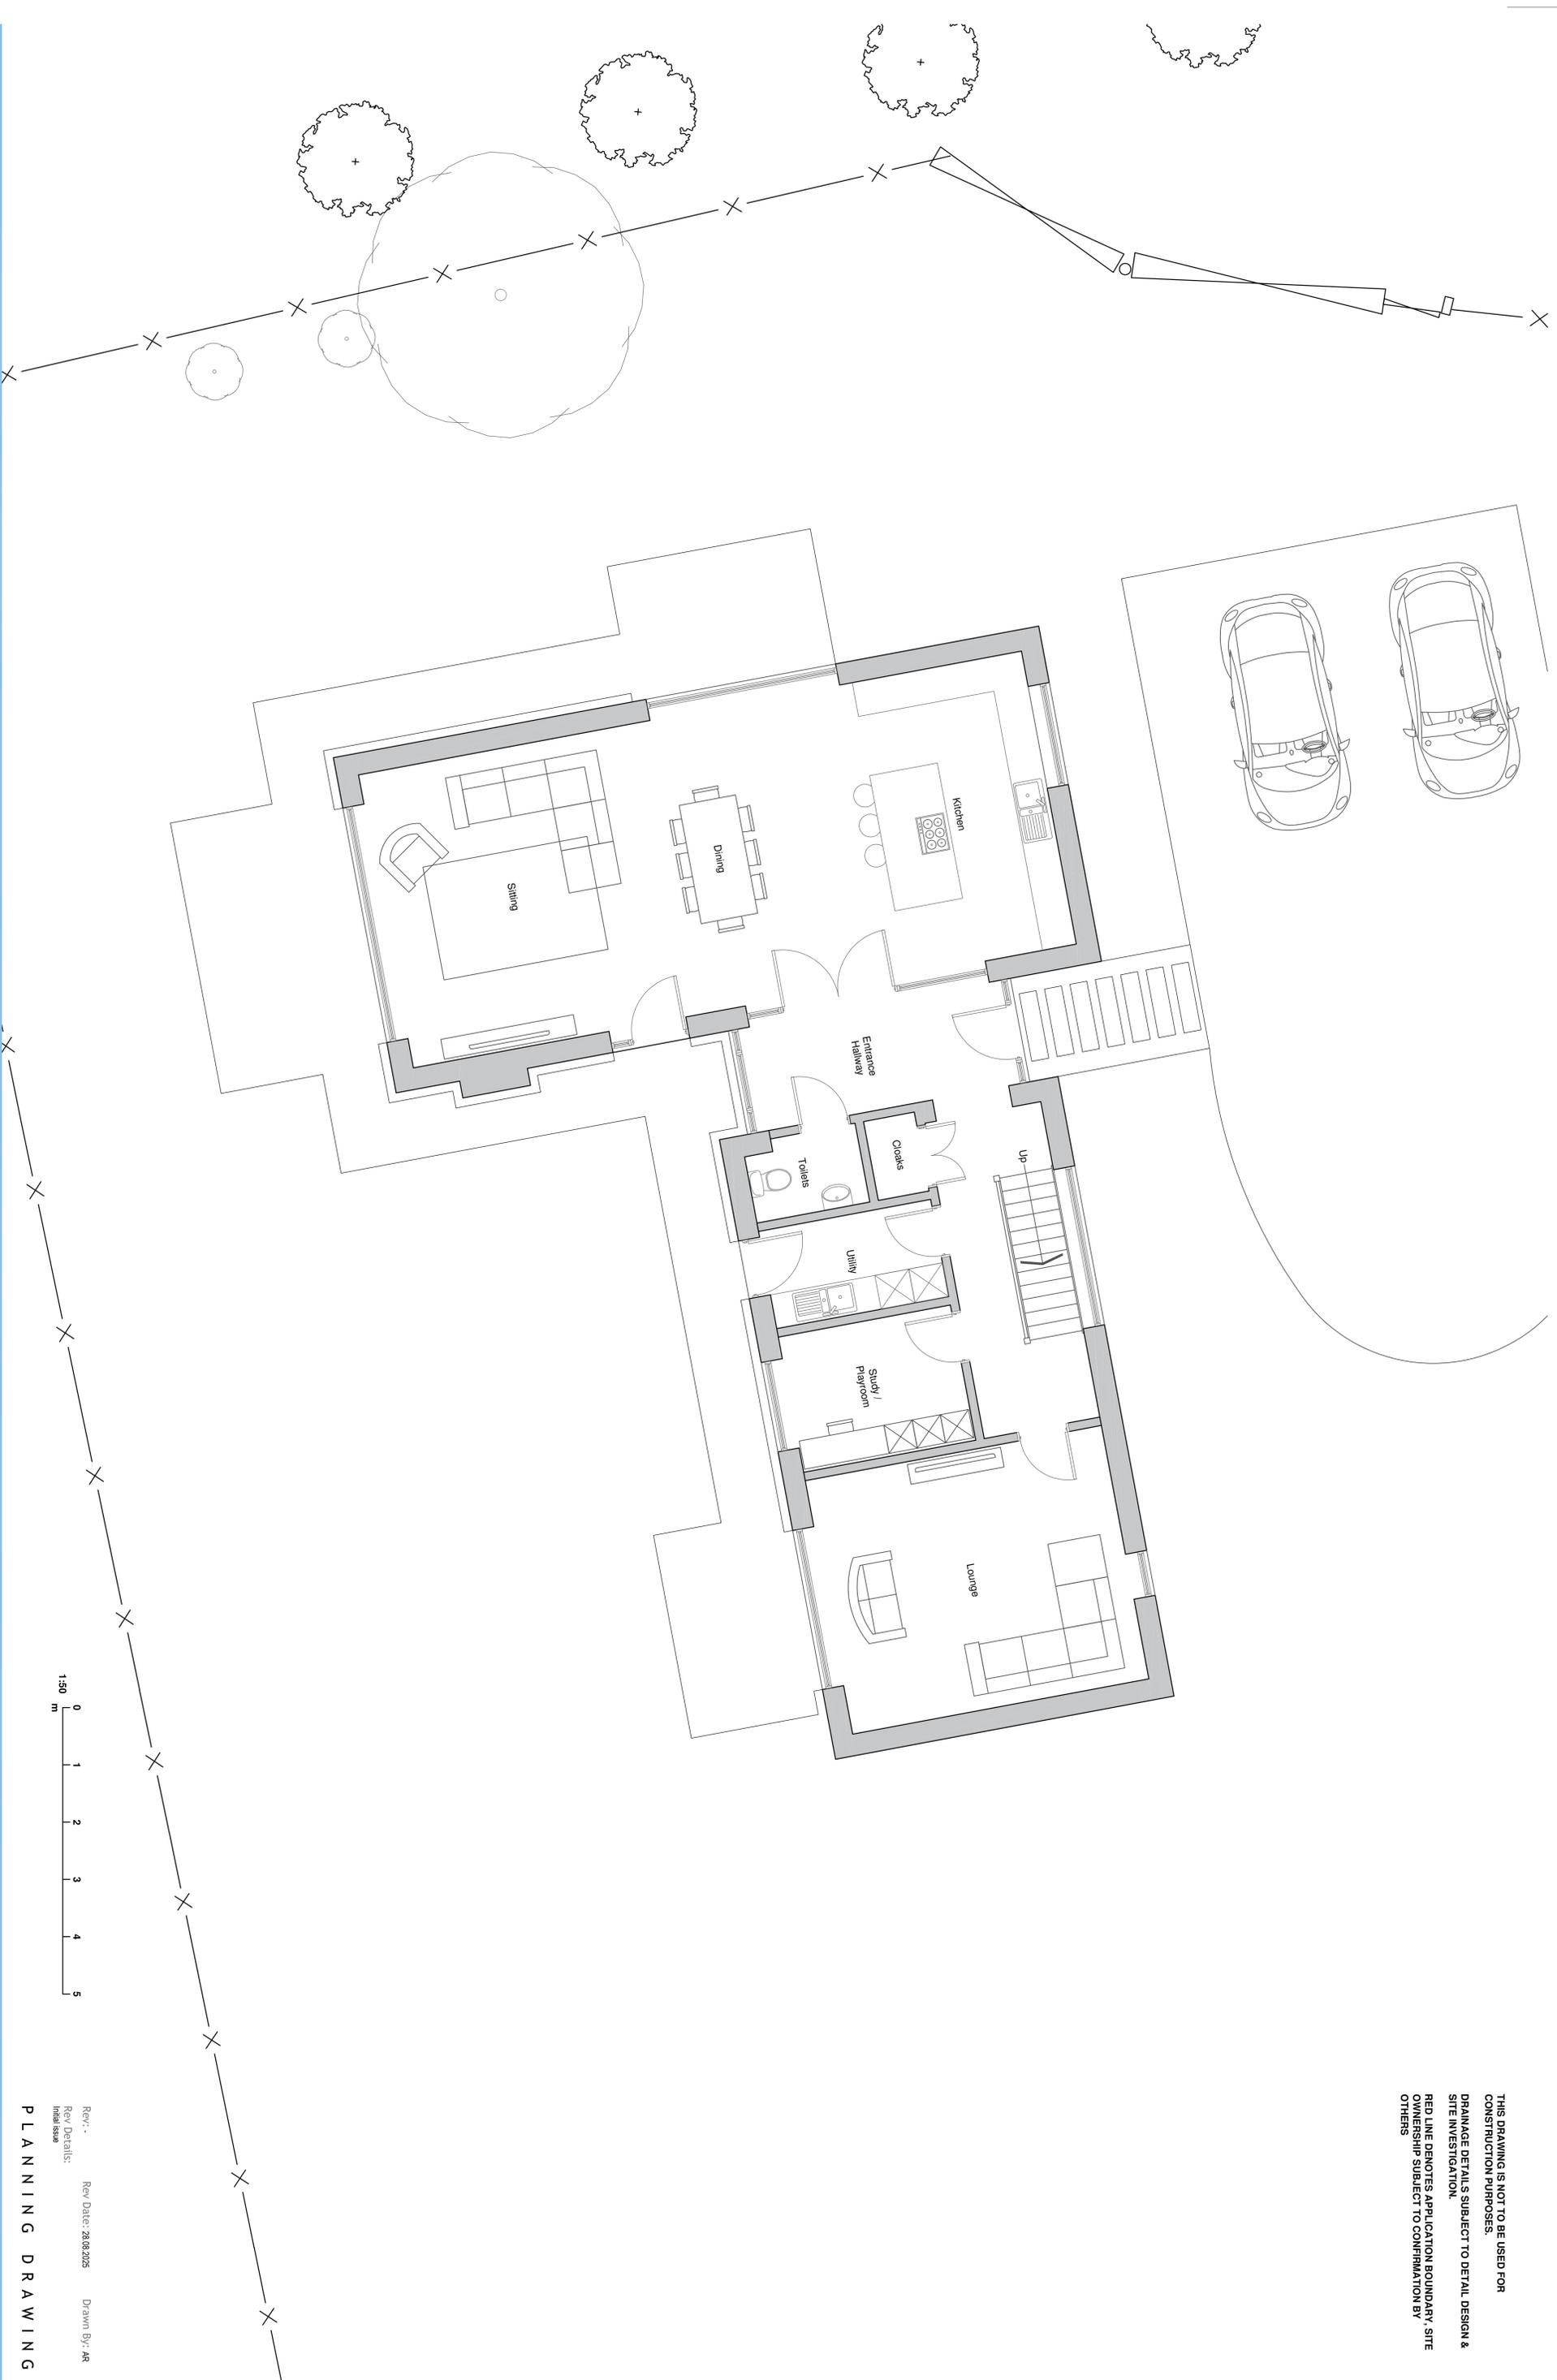

Rev: -  
Rev Details:  
Initial issue

Rev Date: 28.08.2025  
Drawn By: AR

PLANNING DRAWING

Client:  
Mr & Mrs Shaw  
Project:  
Birkland Farm, Langsett  
Sheffield

Drawing No:  
25-007-007  
Drawing Title:  
Proposed Ground Floor Plan  
House B

32 Causeway Head Road, Sheffield, S17 3DT

Tel, Sheffield: 0114 236 1366  
email: info@bcarchitects.co.uk  
© Copyright. This drawing is the property of Brightman Clarke Architects and shall not be loaned, copied or disclosed to any third party without prior written consent of Brightman Clarke Architects

Tel, Chesterfield: 01246 383 707  
web: www.bcarchitects.co.uk