




ILLUSTRATIVE LAYOUT PLANS

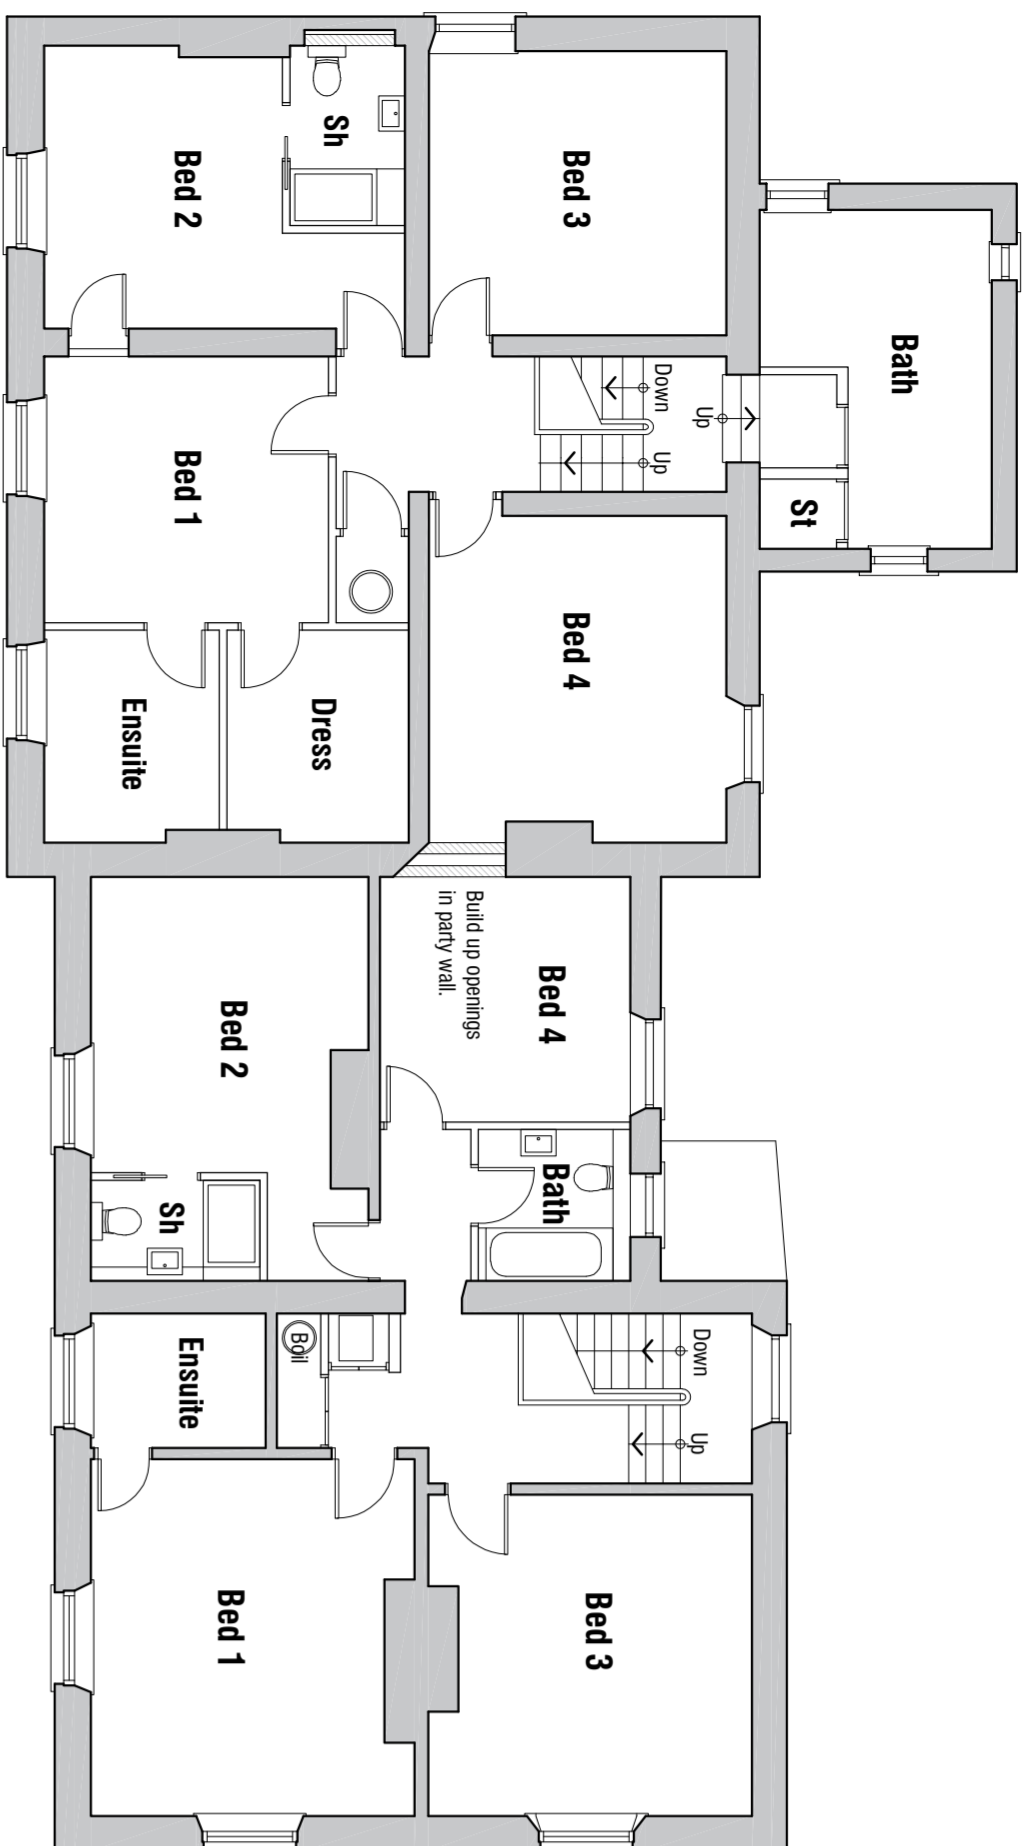


FIRST FLOOR PLAN 1:100

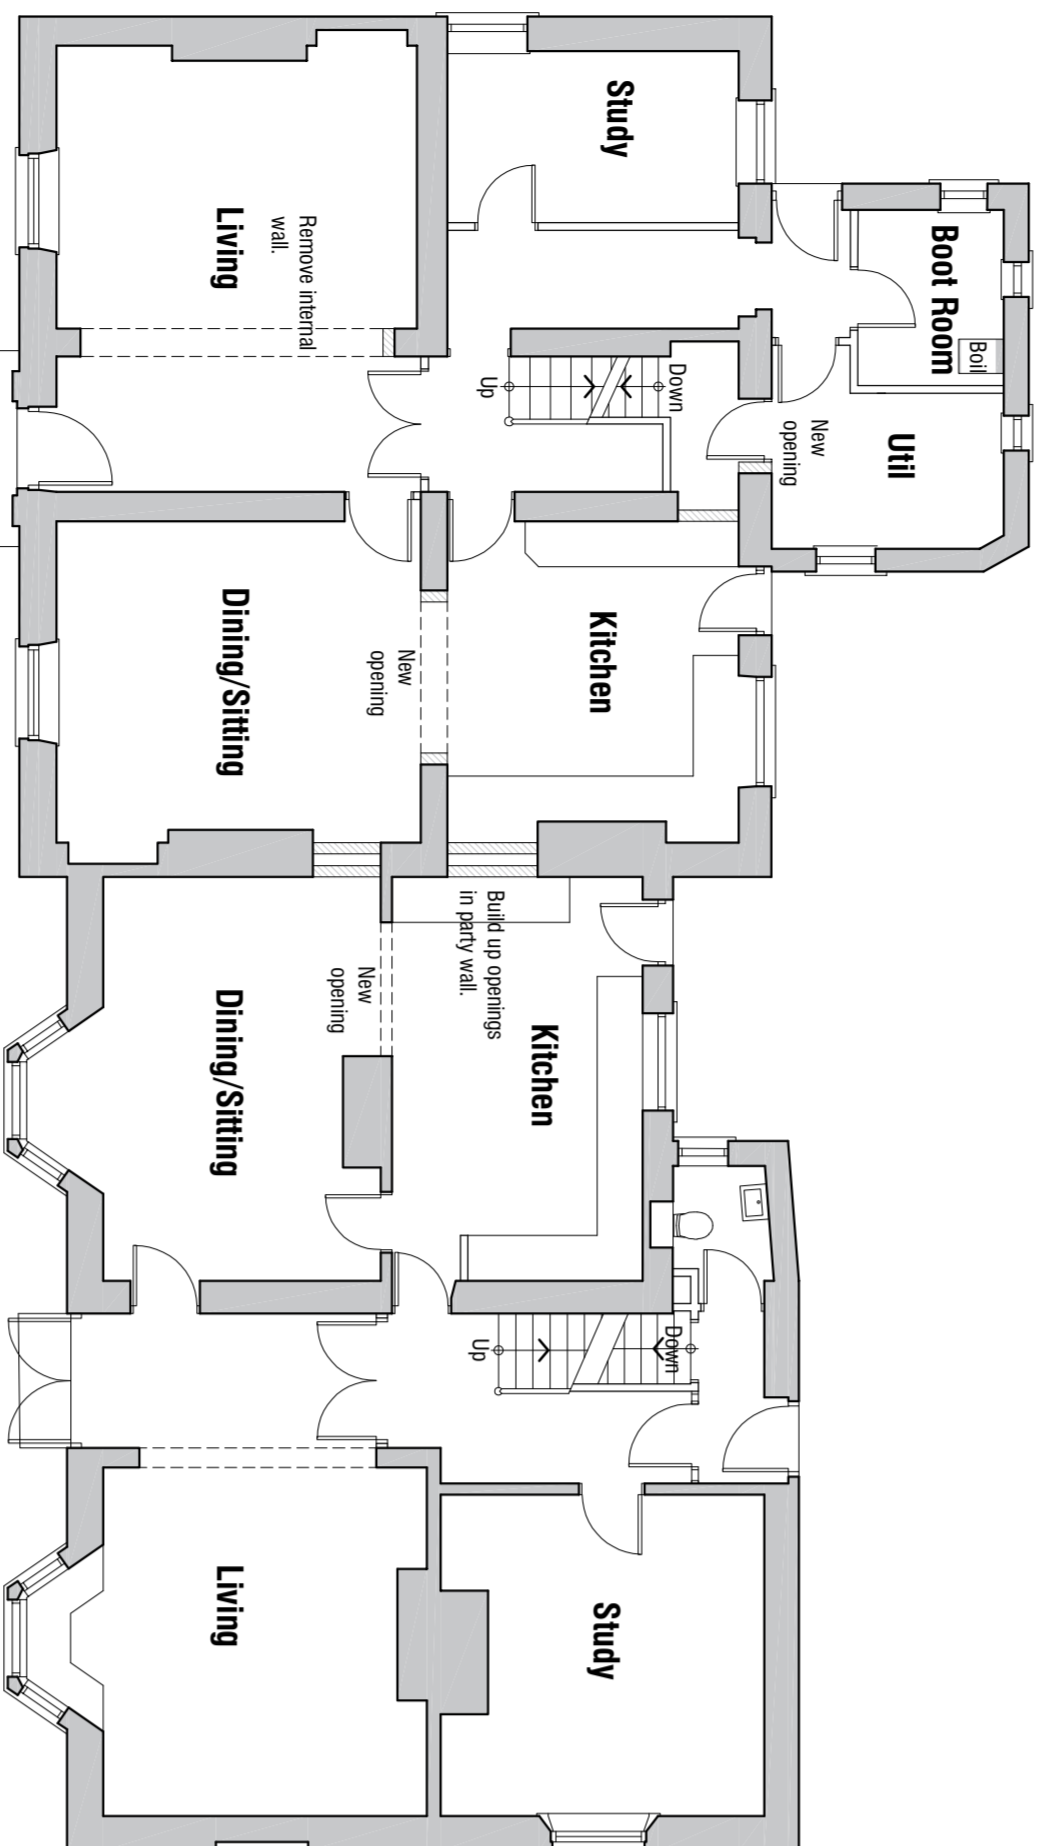


GROUND FLOOR PLAN 1:100

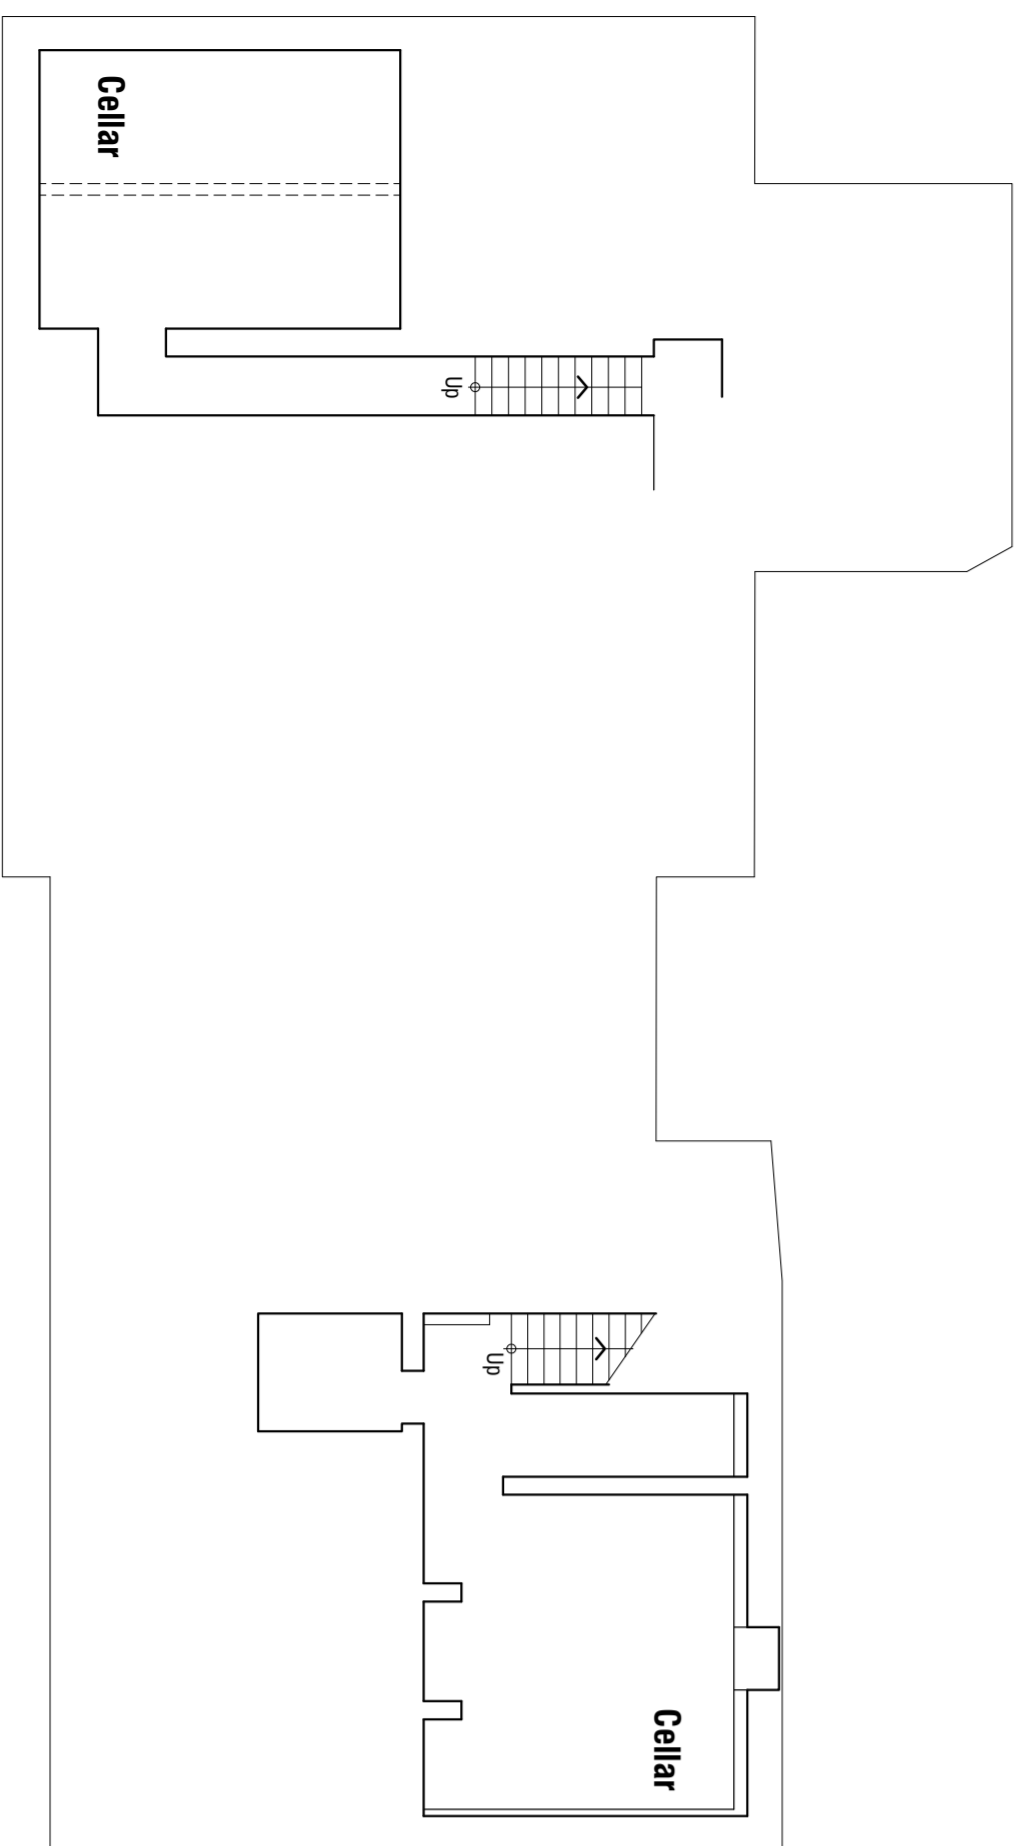


CELLAR PLAN 1:100

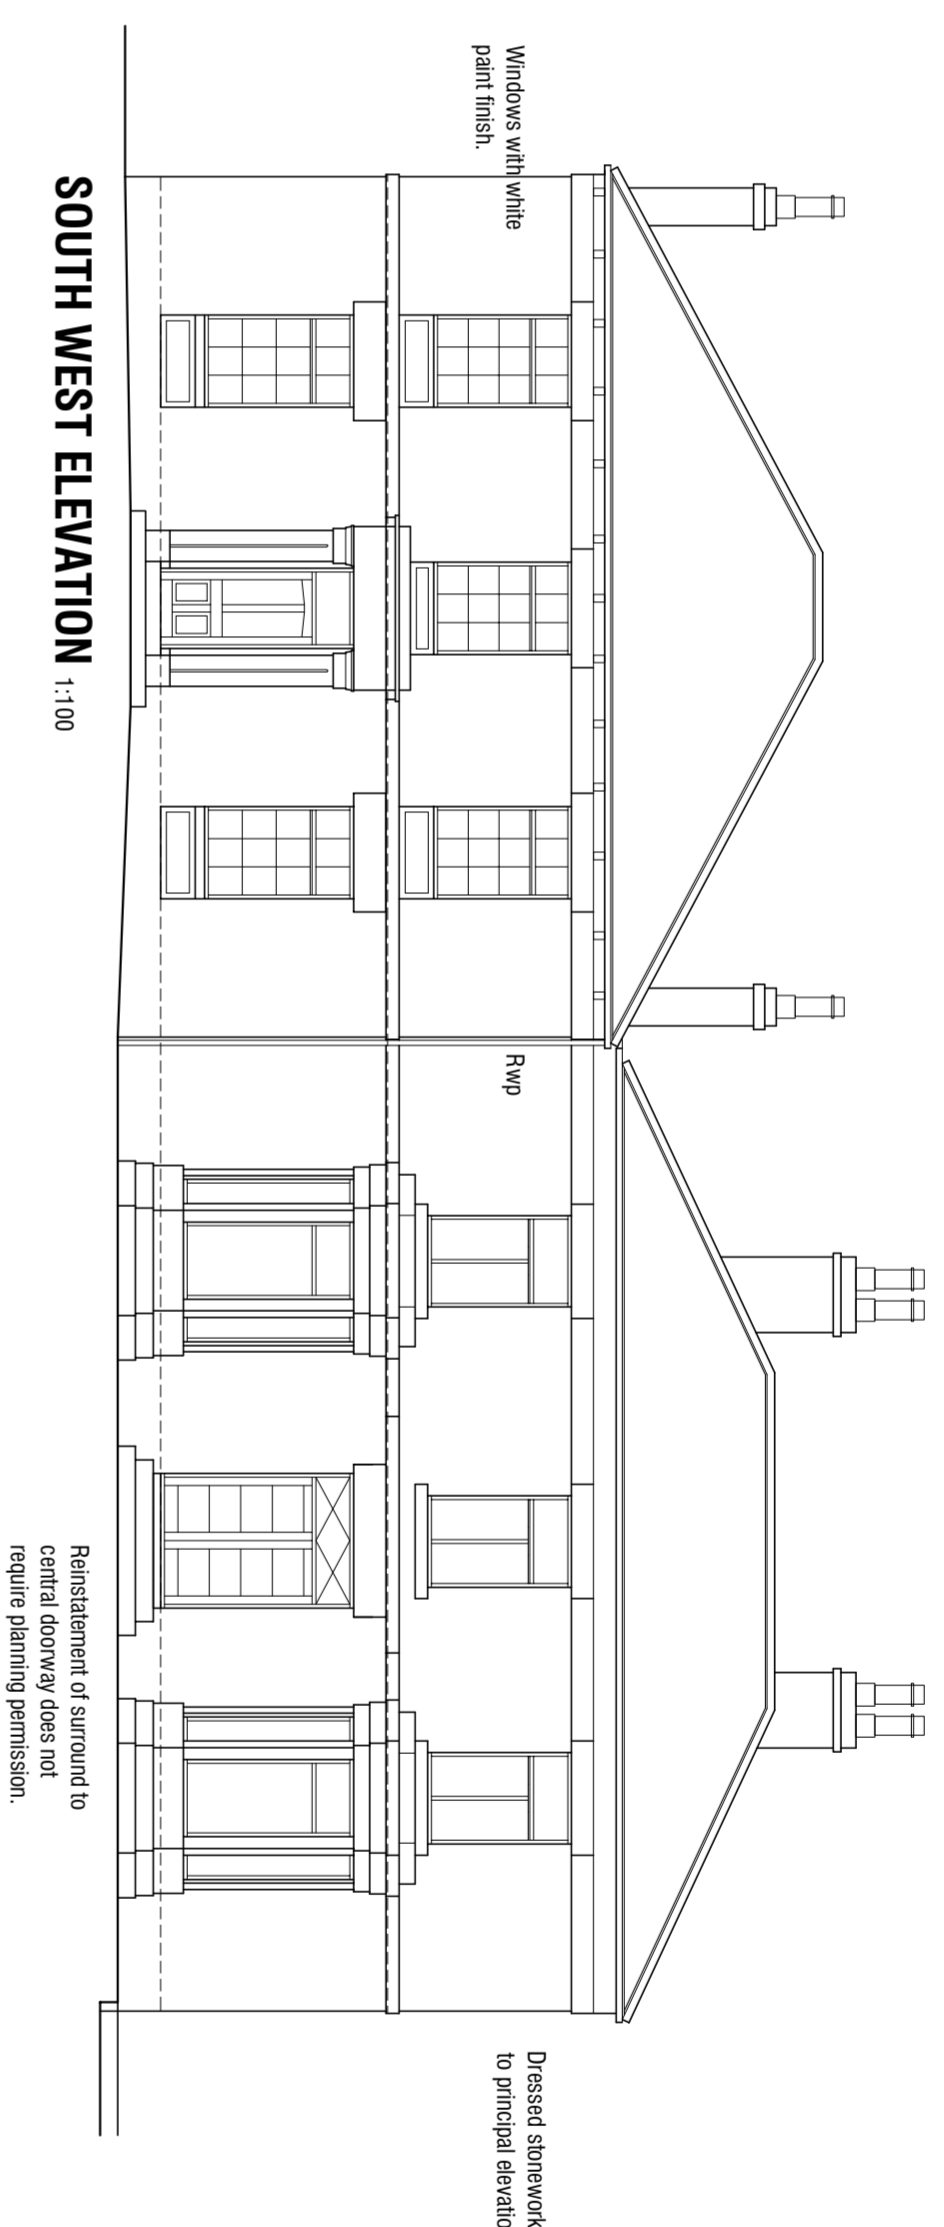


SOUTH WEST ELEVATION 1:100

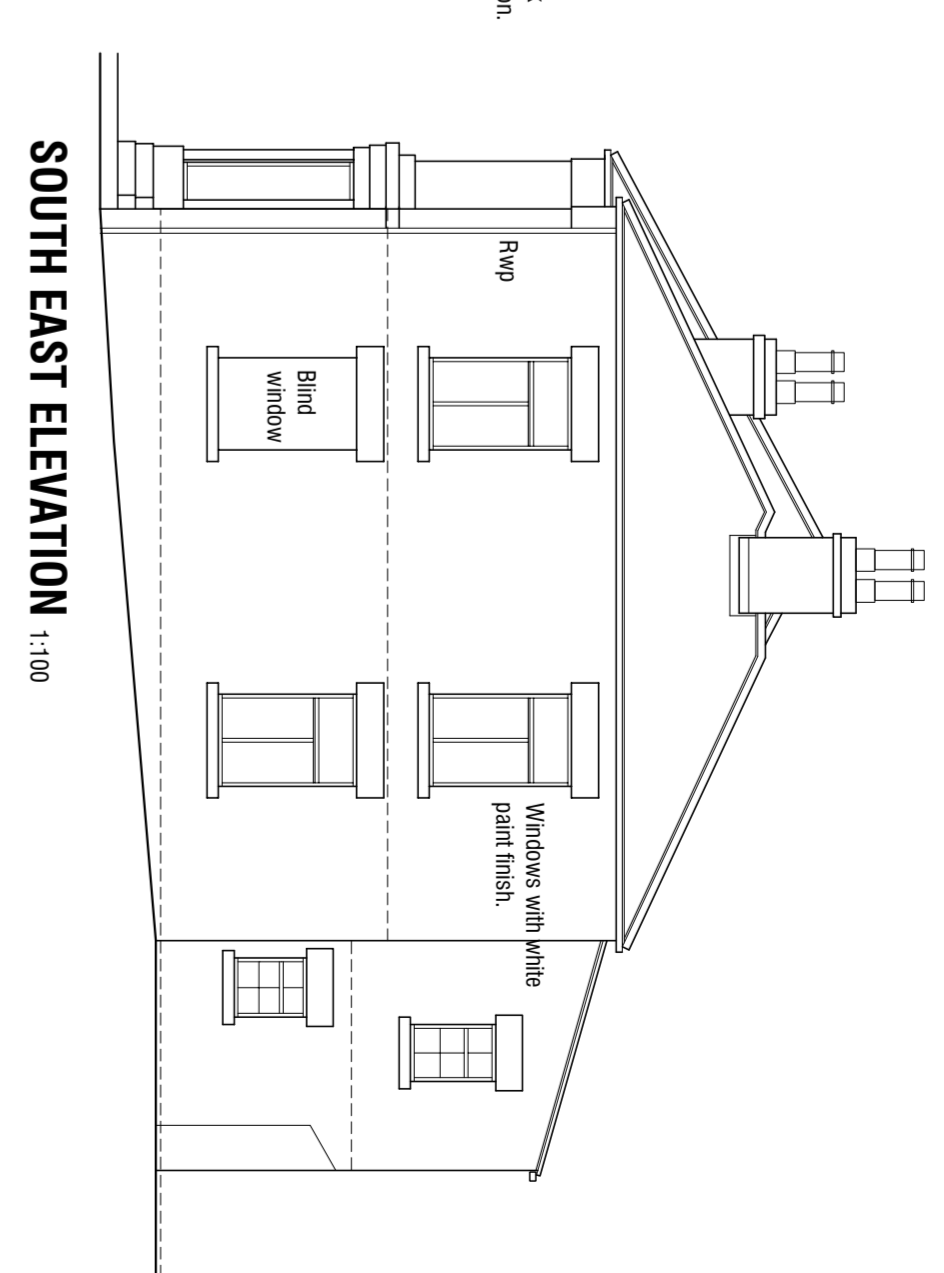

SOUTH EAST ELEVATION 1:100

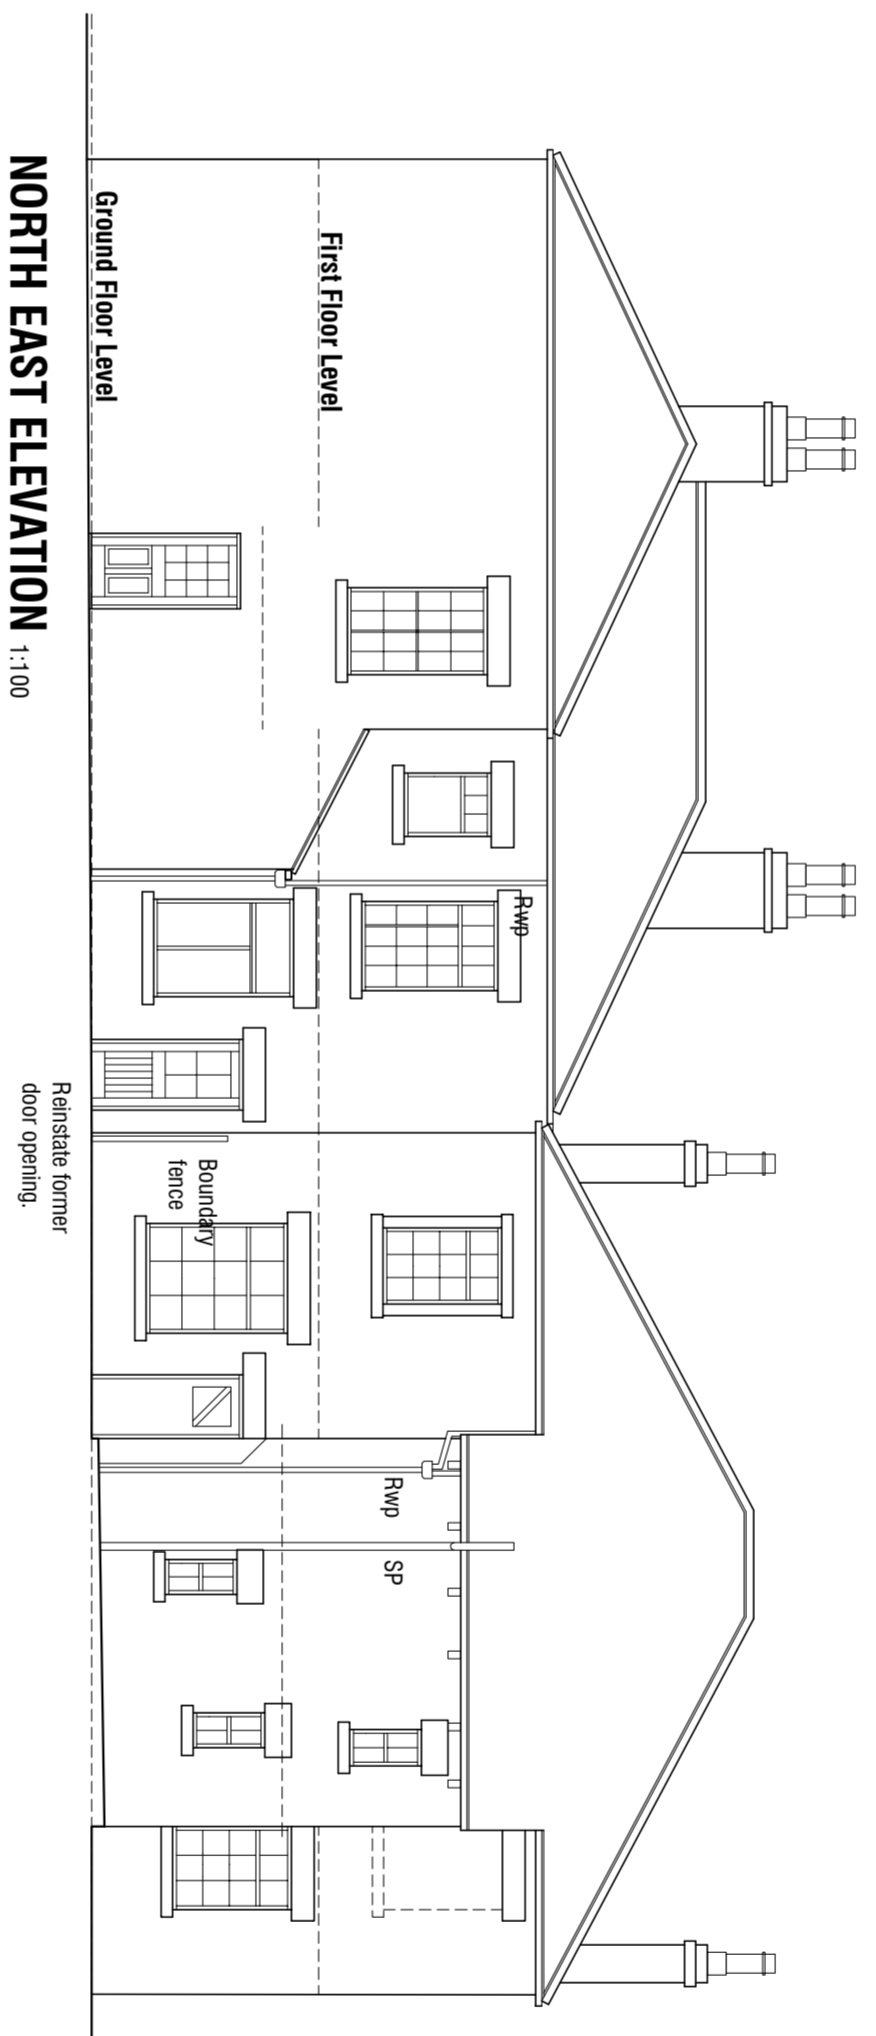

NORTH EAST ELEVATION 1:100

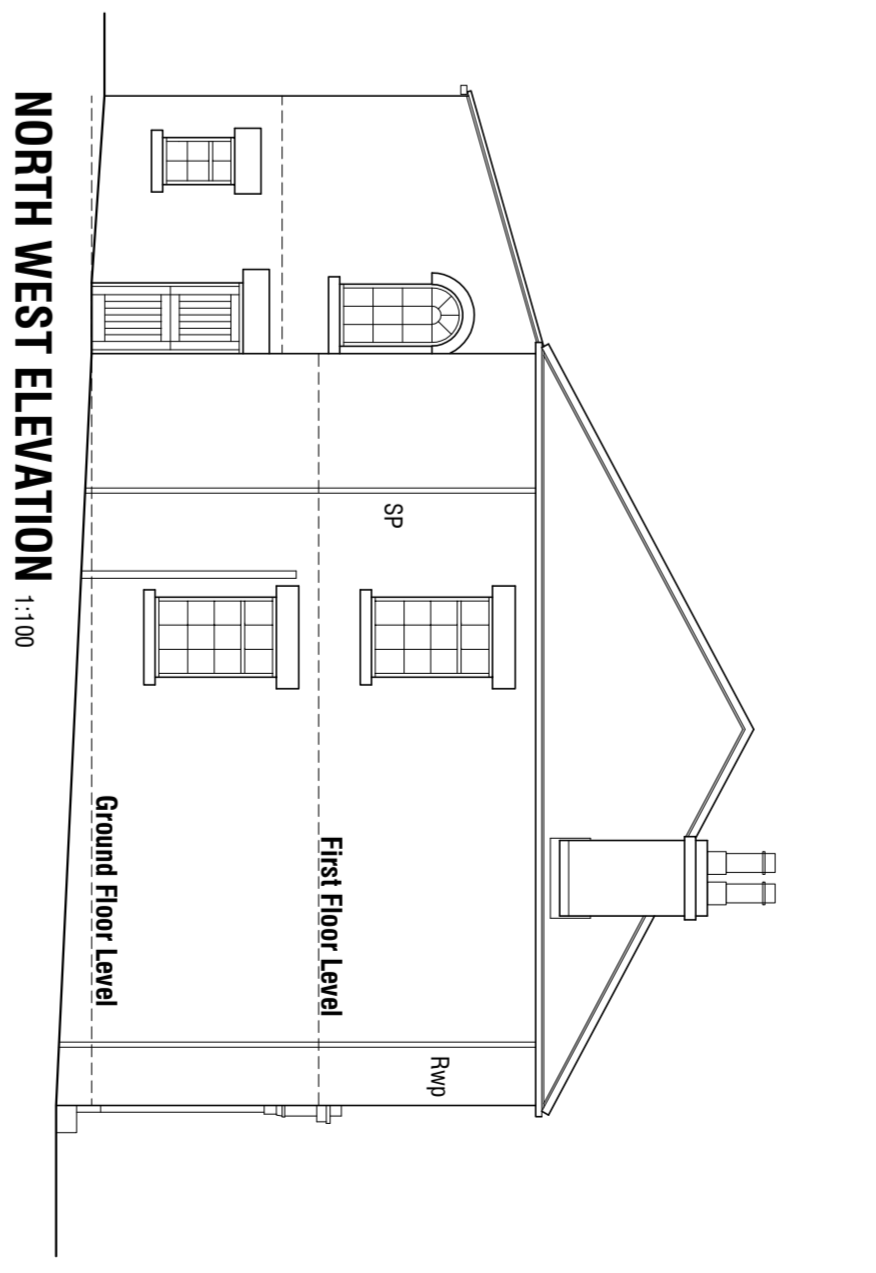

NORTH WEST ELEVATION 1:100

Darley House
Darley Grove
Worsbrough Dale
Bamsley

PROPOSALS

PLANS & ELEVATIONS

mboothdesign
architectural design and building consultants

Fairfield House
Barnsley
1, STOUT
ROAD
M. 0781 686800
E. mark@mboothdesign.co.uk

Scale 1:100 @ A1 Drawn MAB
Date JAN 2020 Ref. 2002

Dwg No. P1 Rev. -
Date: 1: Scale: Date: Rev. -
Copyright mboothdesign. All dimensions in millimetres unless otherwise stated.
Dimensions by setting out in existing buildings are to be checked and verified on site.