

The general contractor is responsible for the verification all dimensions on site and the architect is to be informed of any discrepancy.

The status of information contained in a computer copy of this drawing shall be limited to that conveyed by the paper copy.

Revisions:


No.	Description	Date	Issued by
A	Drawing Updated to Planning Status	15.11.201	RJ/JRW
		2	



Front / West Elevation  
1 : 100




Rear / East Elevation  
1 : 100

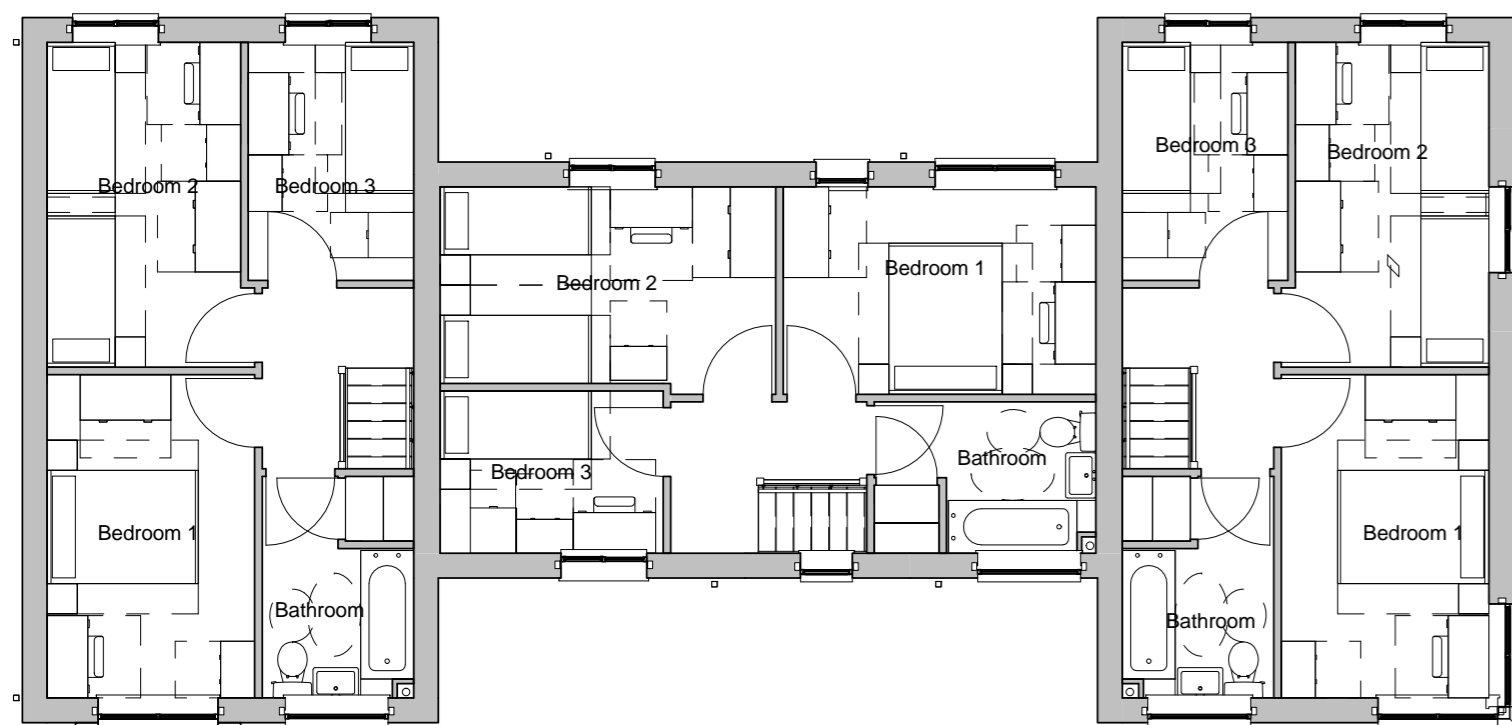

Plot 1 3B5P  
Plot 2 3B5P  
Plot 3 3B5P

First Floor  
1 : 100

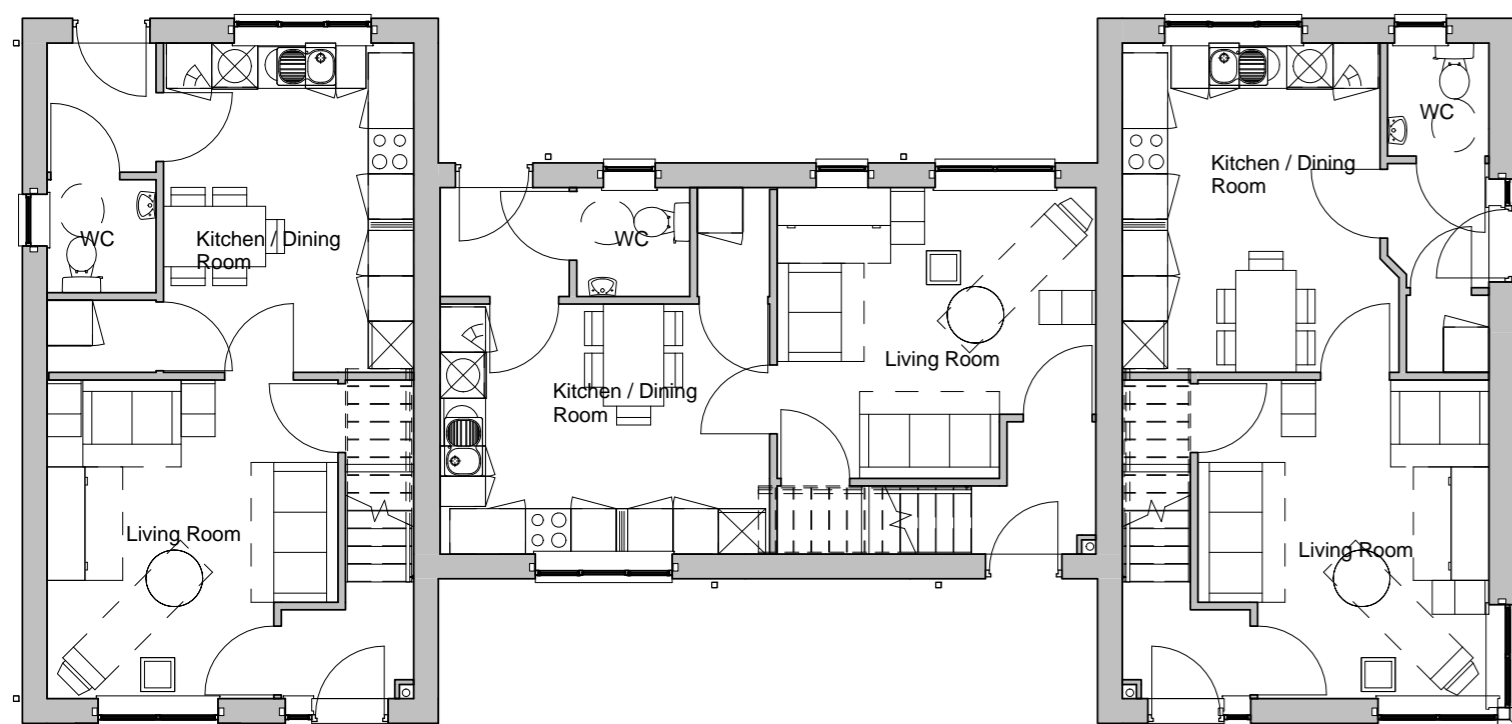


Plot 1 3B5P  
Plot 2 3B5P  
Plot 3 3B5P

Ground Floor  
1 : 100



Plot 3 Side / South Elevation  
1 : 100

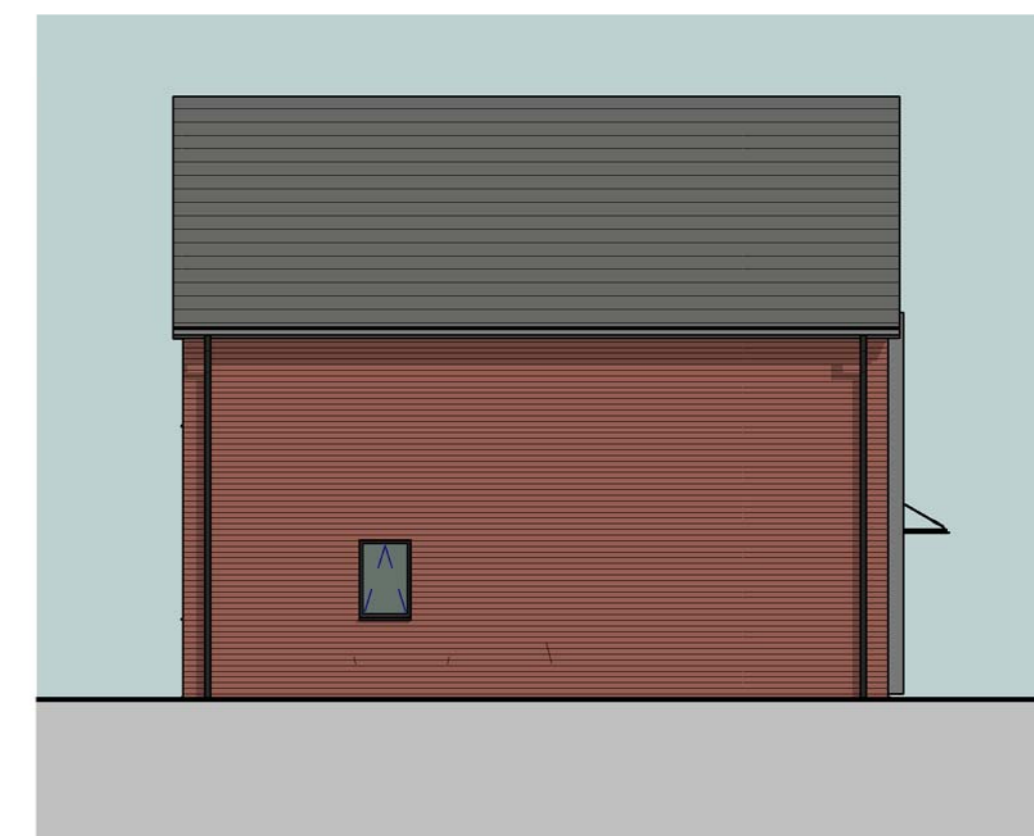

Plot 1 Side / North Elevation  
1 : 100

Materials Schedule

Facing Brickwork
Through Coloured Render
Feature Cladding Boxing
Grey Concrete Roof Tiles
Black Metal Juliet Balcony's
Glass Canopy
Black UPVC Windows
Black Rainwater Goods
Black PAS 24 External Door



Plot 1 to 3  
GA &  
Elevations  
Sheerien Close,  
Barnsley  
Yorkshire Housing



Drawing Status

<input type="checkbox"/> preliminary	<input checked="" type="checkbox"/> planning
<input type="checkbox"/> information	<input type="checkbox"/> tender
<input type="checkbox"/> comment	<input type="checkbox"/> construction
<input type="checkbox"/> approval	<input type="checkbox"/> record/as built

Scale @ A2 As indicated

Date 14/09/12

Drawn/Checked RJ / JRW

Dwg.No 2121.78. 111 A

