




FRONT ELEVATION

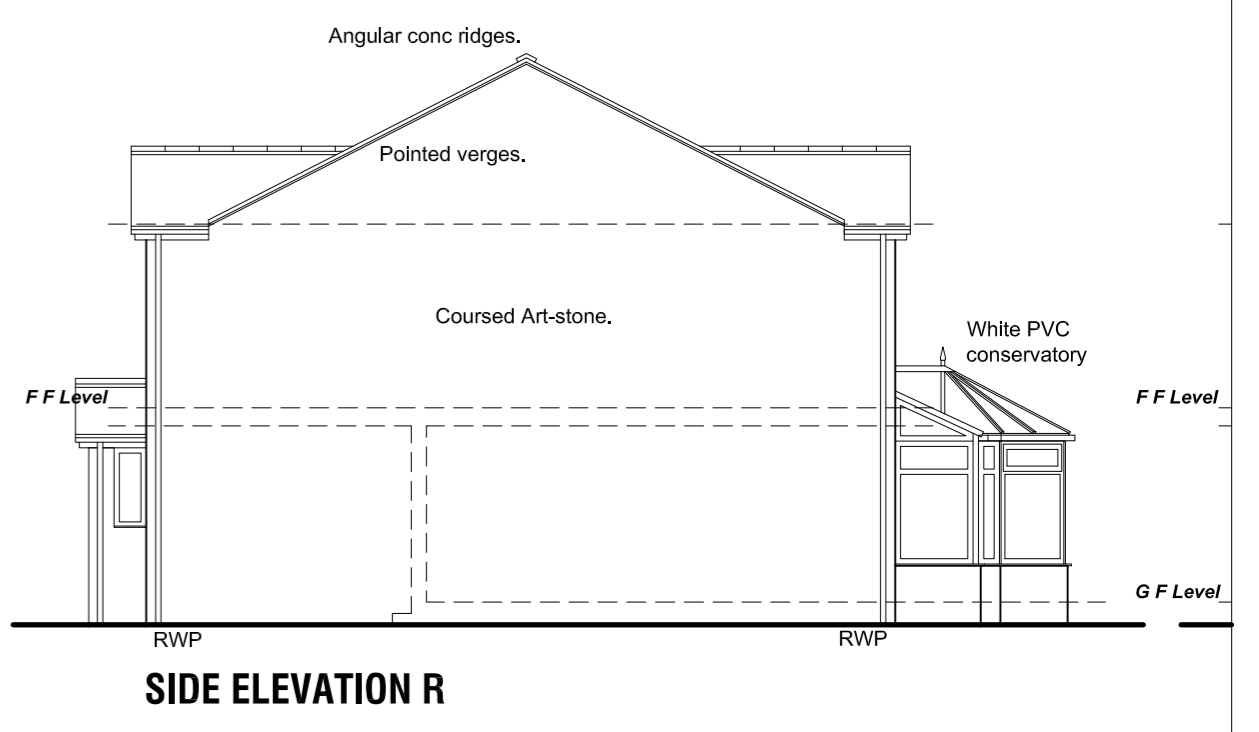


SIDE ELEVATION R

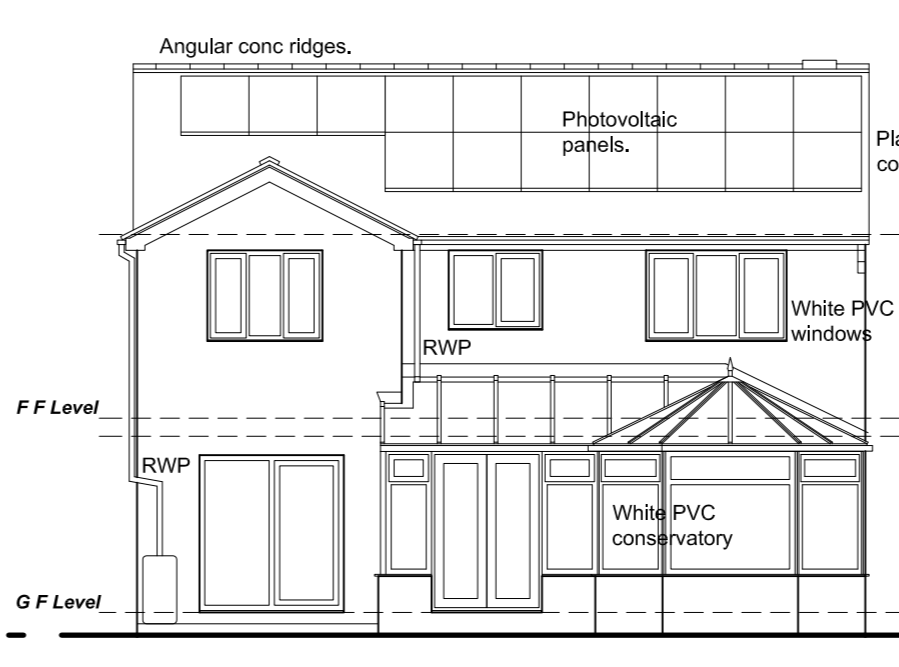

REAR ELEVATION

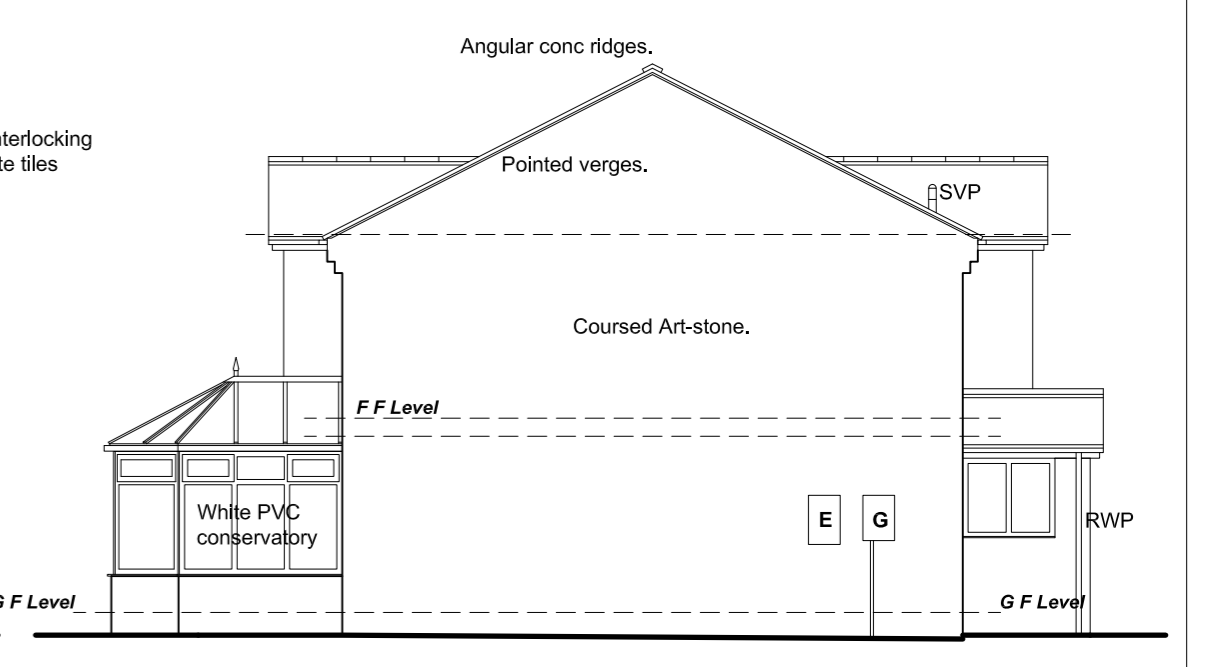

SIDE ELEVATION L

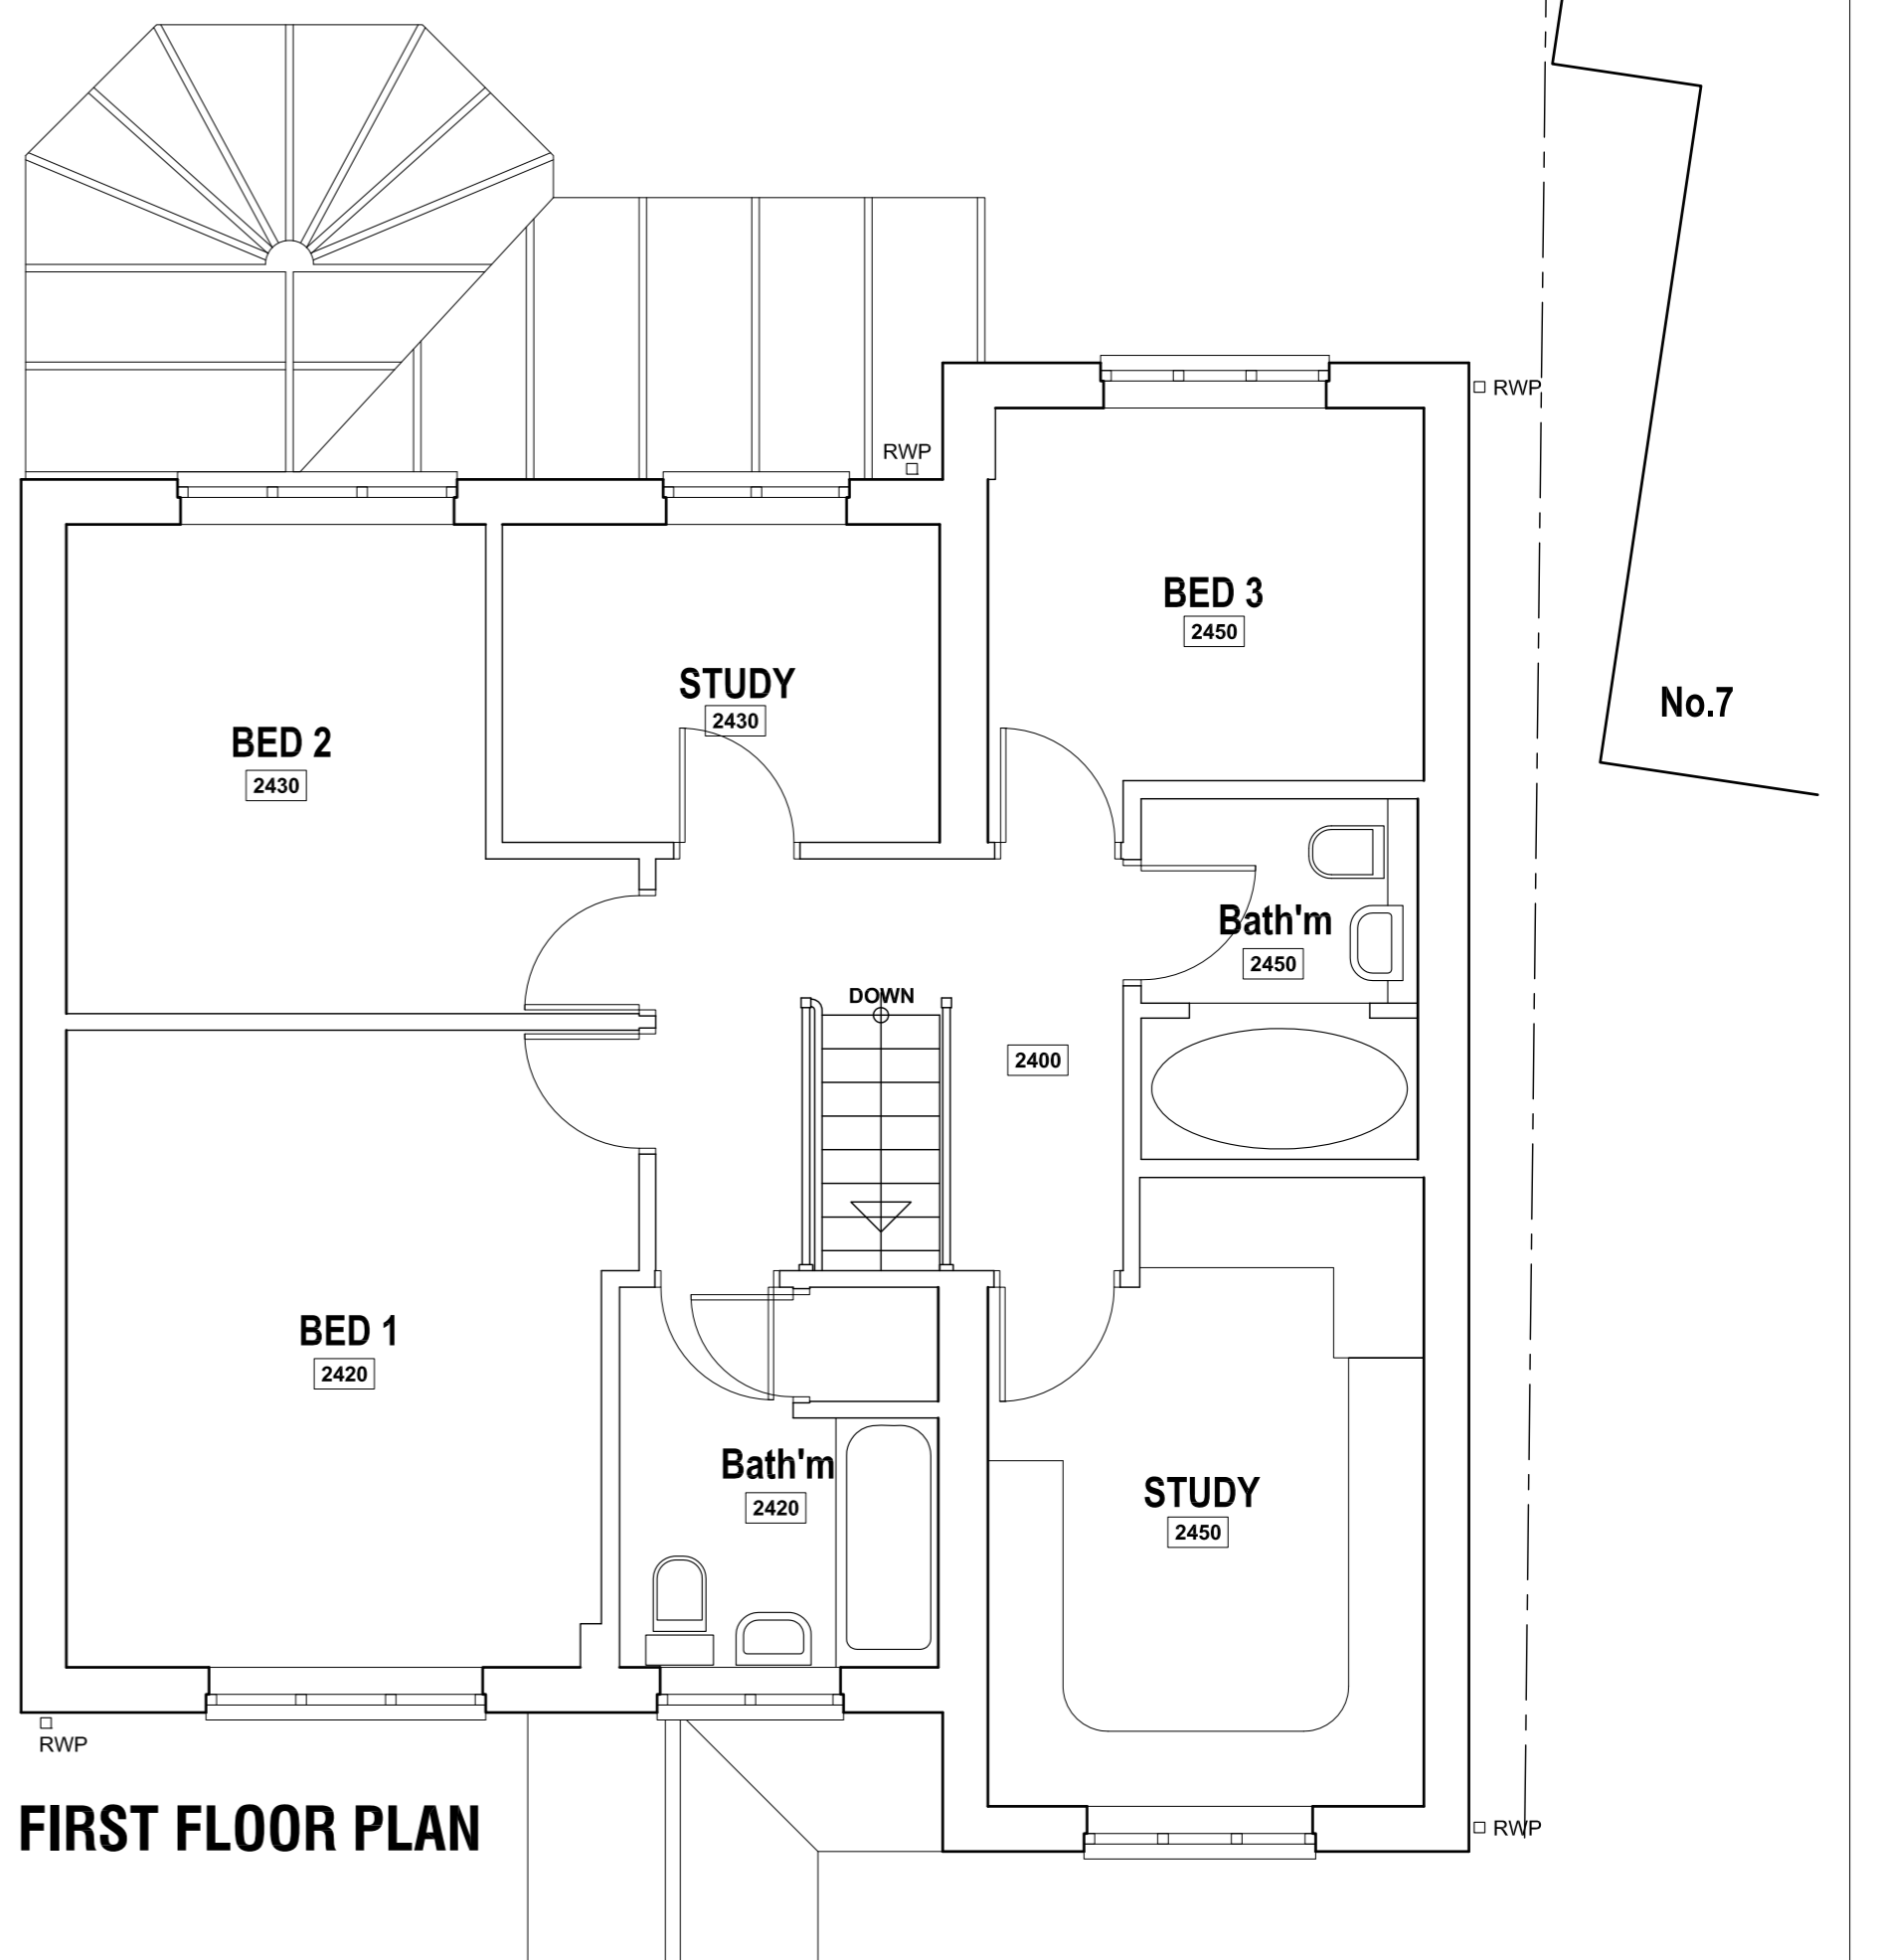

FIRST FLOOR PLAN

A 19/08/2016 Neighbouring property clarified.		
Revision	Date	Description
PROPOSED ALTERATIONS & EXTENSIONS, 5 MITCHELL CLOSE, WORSBROUGH, BARNSELEY, S70 4RZ.		
SURVEY Plans and Elevations.		
Mr & Mrs Bywater.		
 JEA Building Design Services		
JE Architectural Ltd 23 Windmill Road, Wombwell, Barnsley, S73 8PW. Tel: 01226 754507 Email: jeald@btconnect.com		
<small>This drawing and the copyright is the Architectural Company's property and may be used or reproduced only by agreement. All Dimensions in Millimetres Unless specified otherwise and subject to verification on site.</small>		
Scale: 1:50/1:100@ A1 Date: JUNE 2016		
Ref: 201539		Dwg No: 01
0 cm	2 cm	4 cm 16 cm