


Roof Outline Shown Dashed

Ground Floor Plan

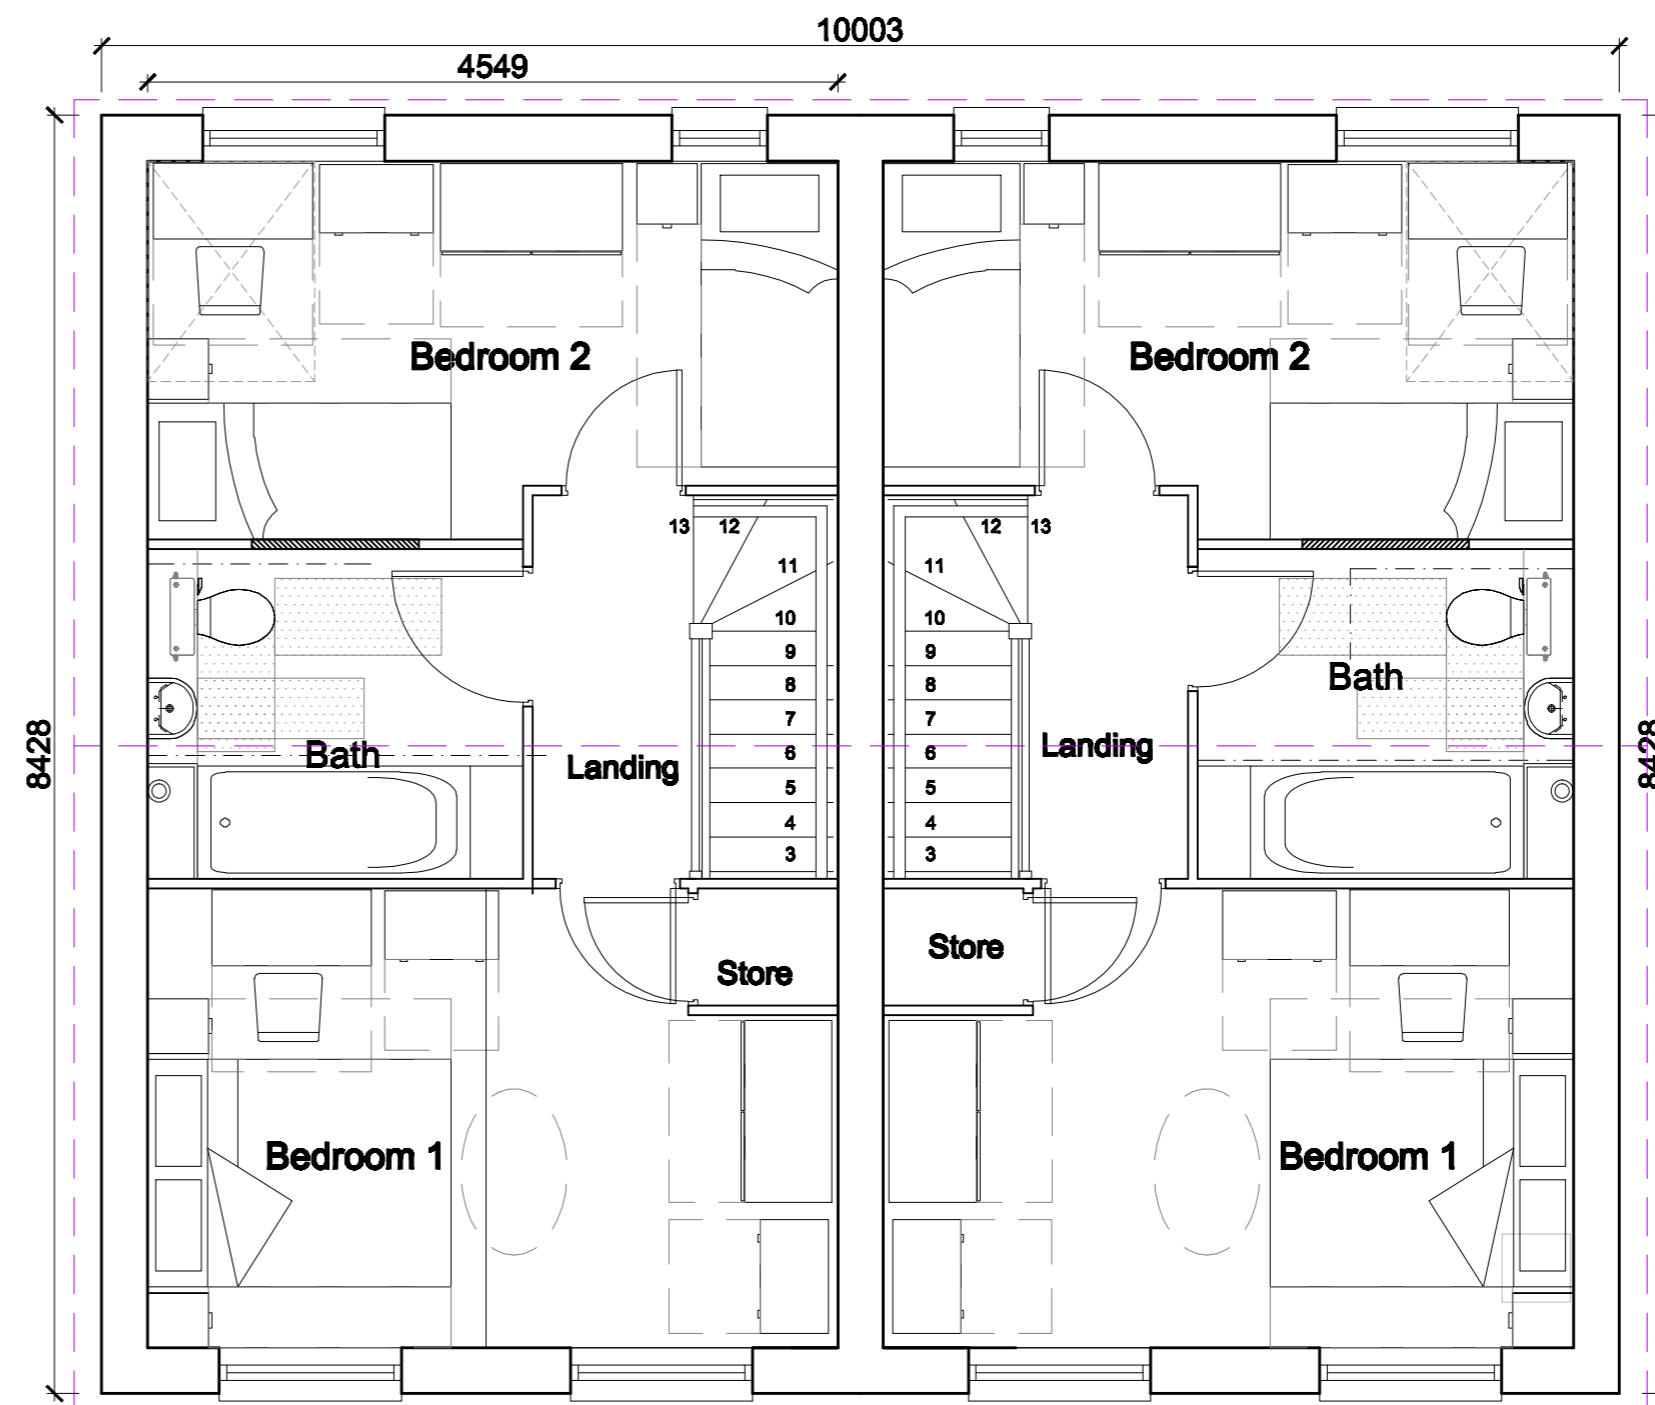

Roof Outline Shown Dashed

First Floor Plan

Note: Based on Keepmoat Homes Drawing, House type 765 DQS Edition, Dwg No. HH08/765-DQS/02

Drawing Status: **PLANNING**

Title: **Keepmoat Homes  
Leslie Road, Barnsley  
House Type 765 DQS  
Planning Drawing**

Scale: 1:50, 1:100 @ A2 Date: September 2009  
Drawn by: ND e-mail: ntd.dunwoodie@queensberrydesign.co.uk

Drawing no.: QD309-765DQS-01 Revision: - Client Contract no.: -

