



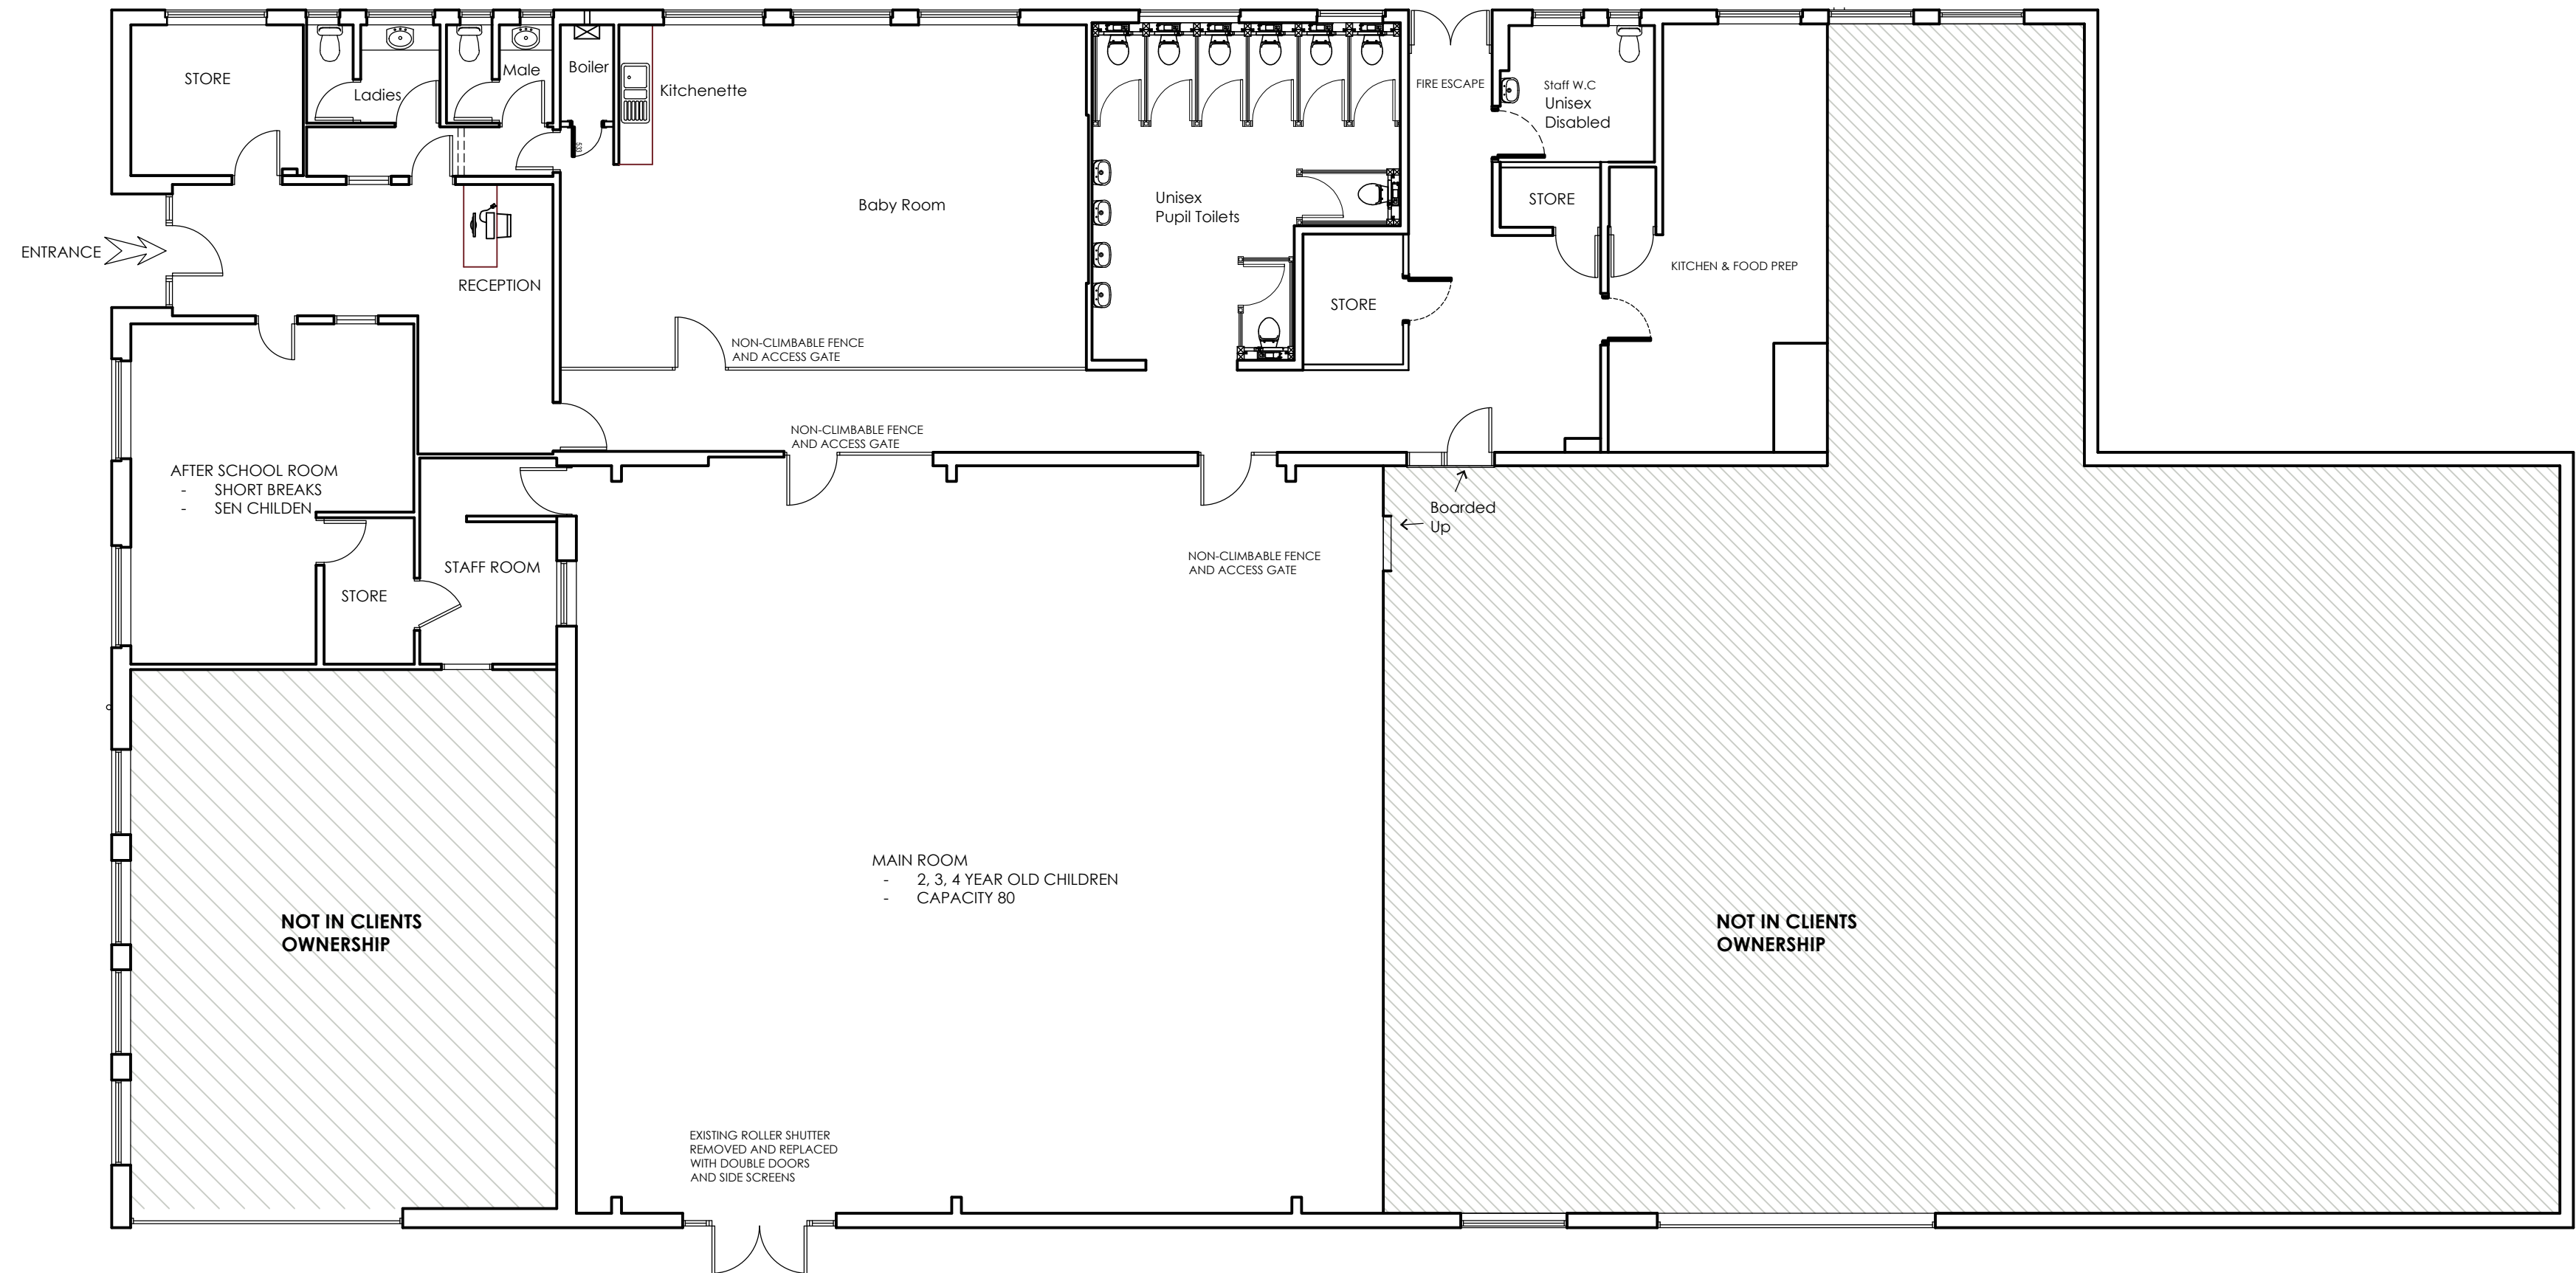

PROPOSED GROUND
FLOOR PLAN
SCALE 1:100


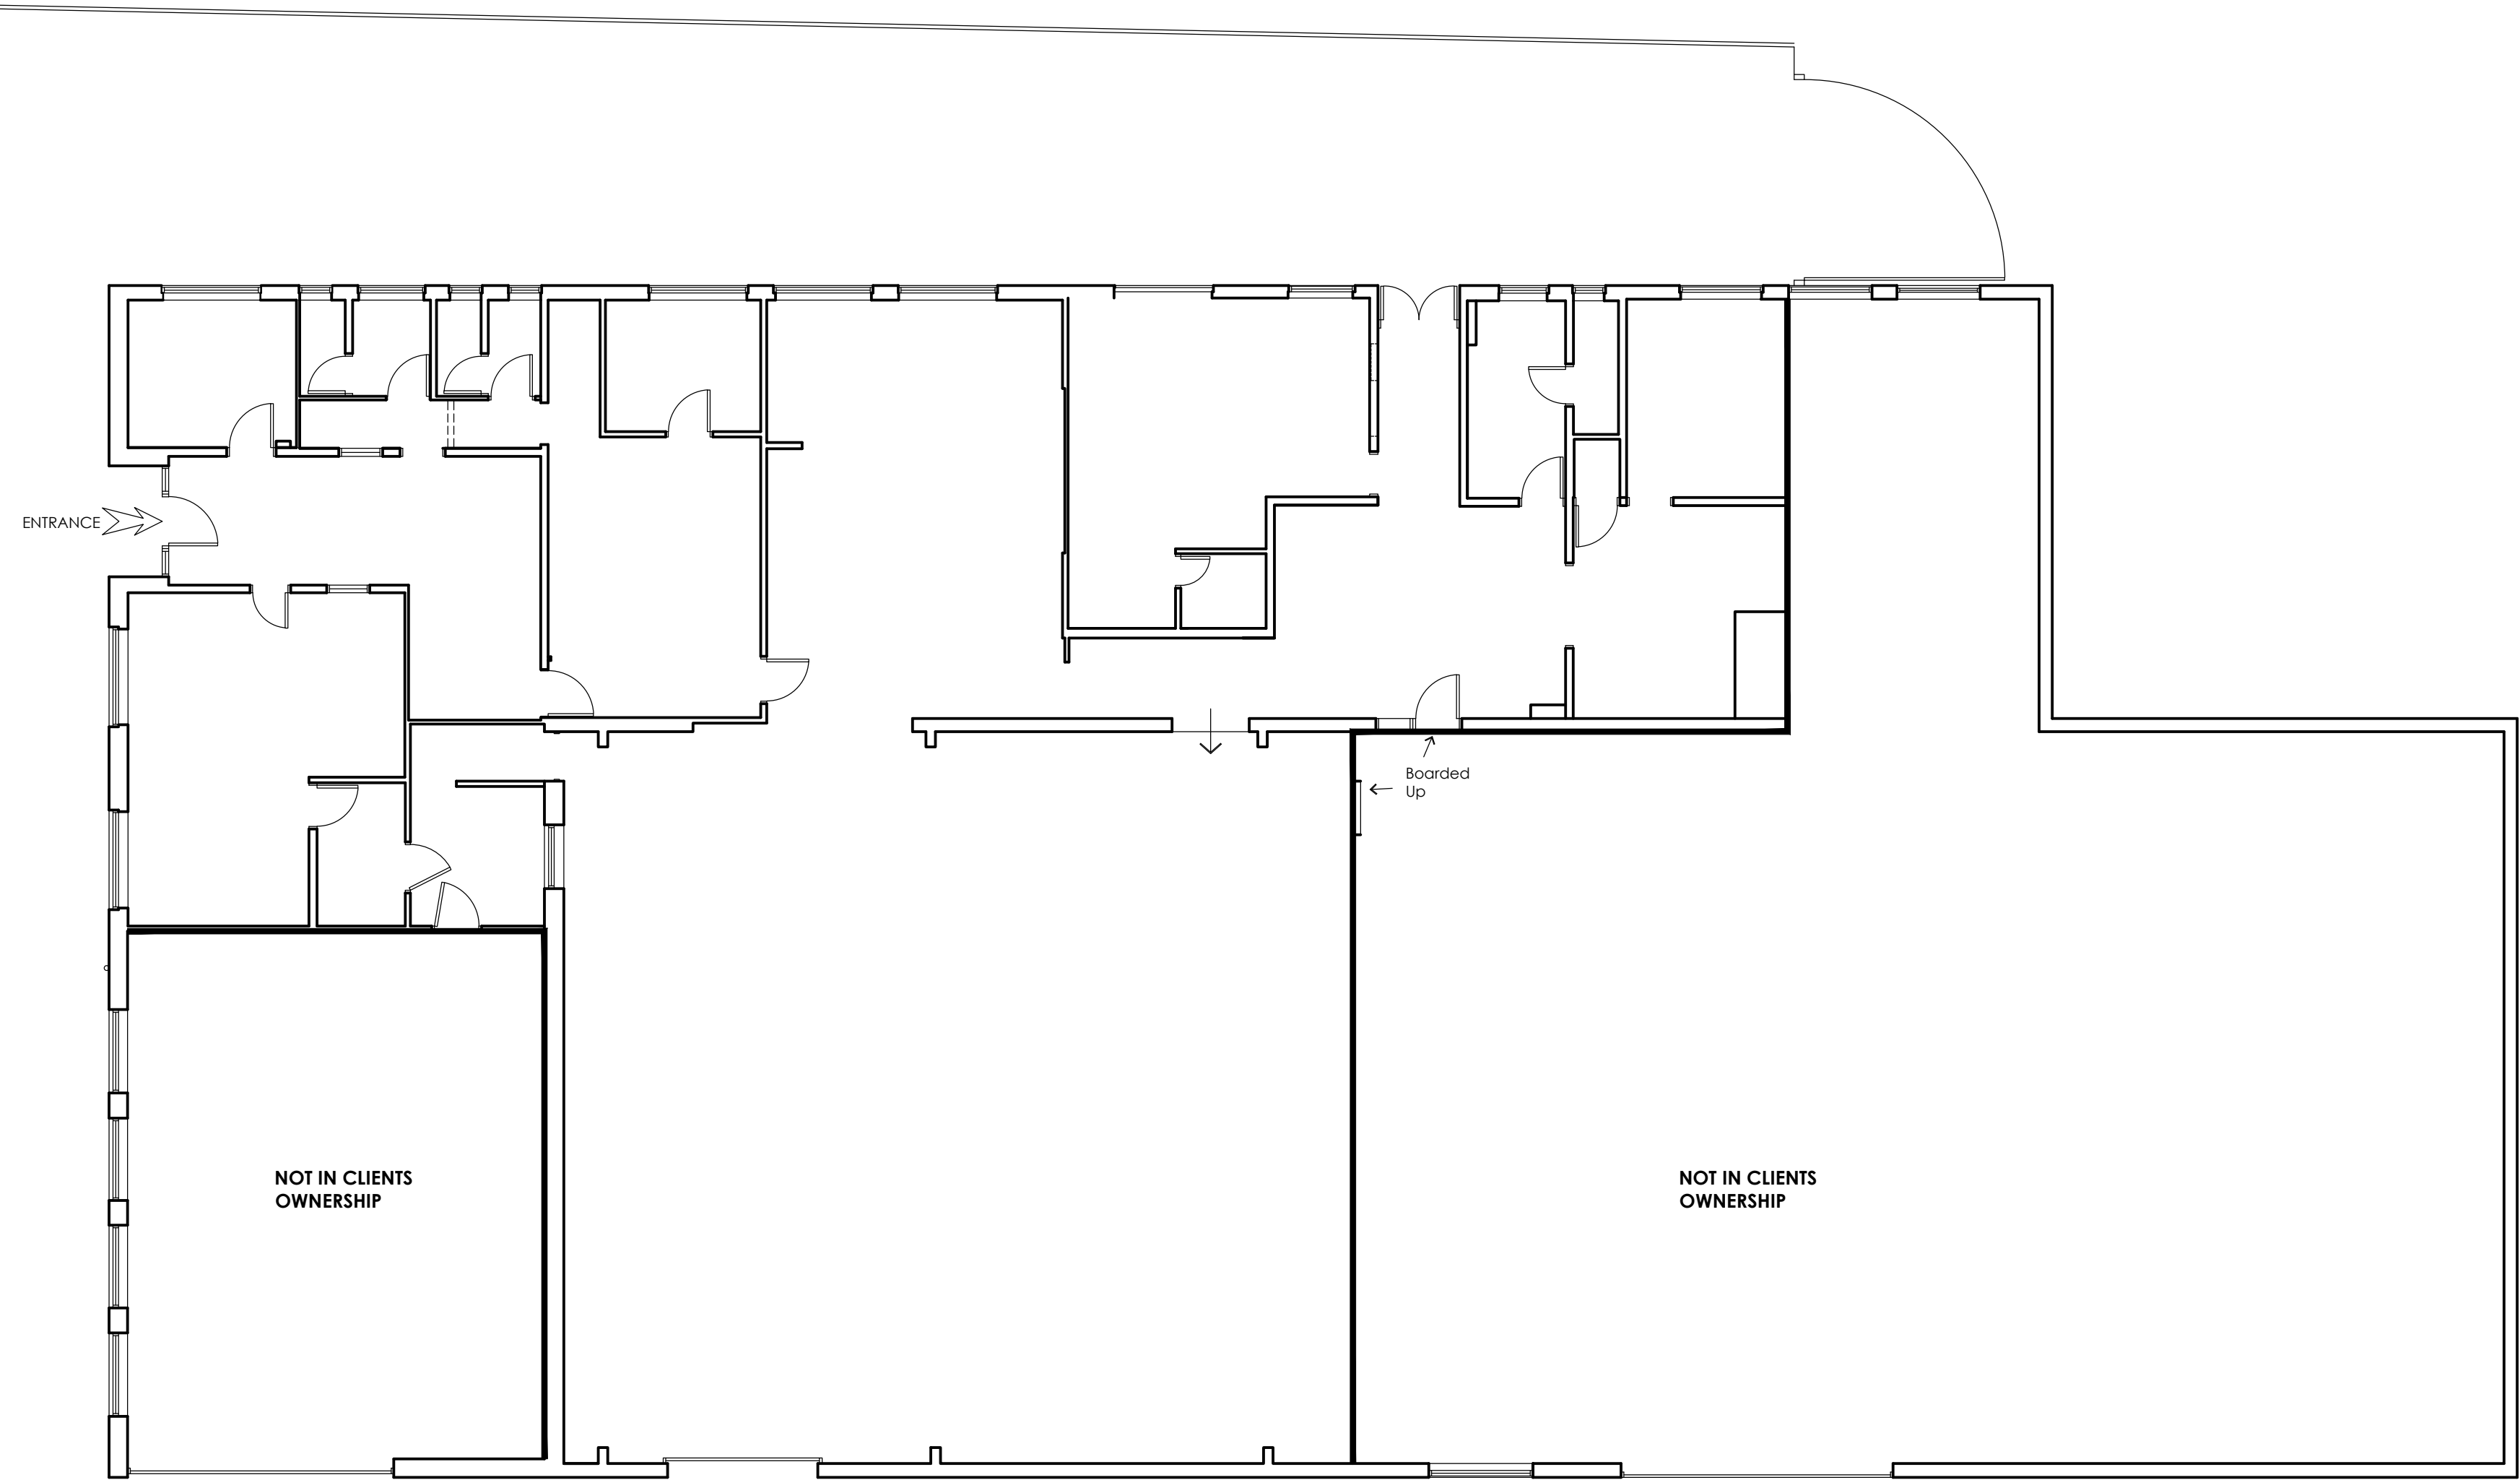


EXISTING GROUND
FLOOR PLAN
SCALE 1:100

OPENING HOURS:

MONDAY - FRIDAY
7AM - 6PM

STAFF
FULL TIME = 5
PART TIME = 8

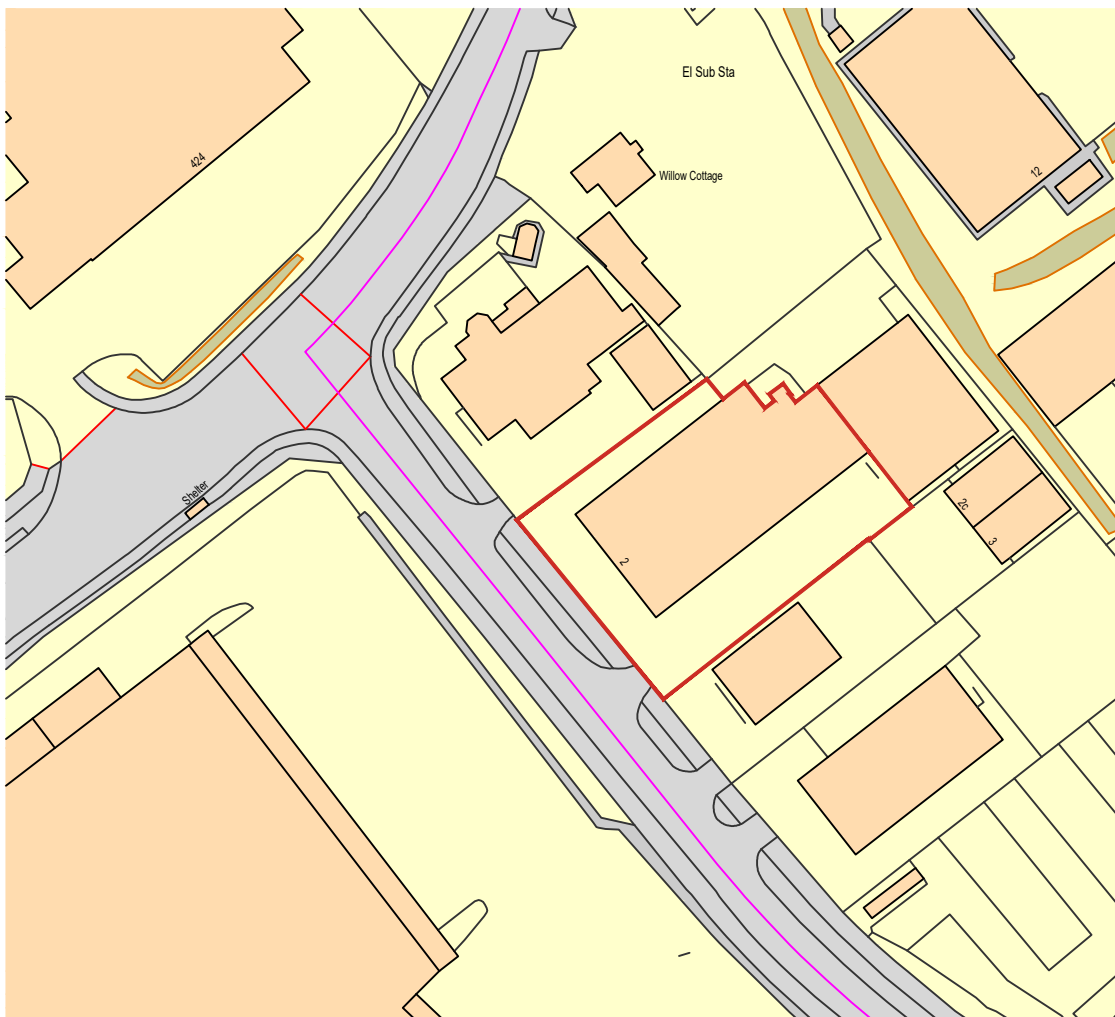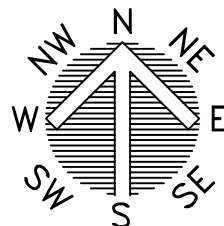

LOCATION PLAN
SCALE 1:1250



OFFICE ONE,
DRILL HALL,
11 EASTGATE,
BARNLEY,
S70 2EU

Phone: 01226 208482
Email: info@whiteagus.co.uk
Web: www.whiteagus.co.uk

Project:
PROPOSED WORKS AT
UNIT 2, CARLTON IND ESTATE
BARNLEY S71 3PQ

Client:
AMANDA GOODIER

Drawing
Title:
PLANS

Date:
JULY 2024

Scale:
1:50 & 1:100 @ A1

Ref:
24-074

Dwg. No.
01

Rev.
A

Date	Suffix	Description	Date	Suffix	Description
24/07/2024	A	REVISED TO CLIENTS REQUIREMENTS			