


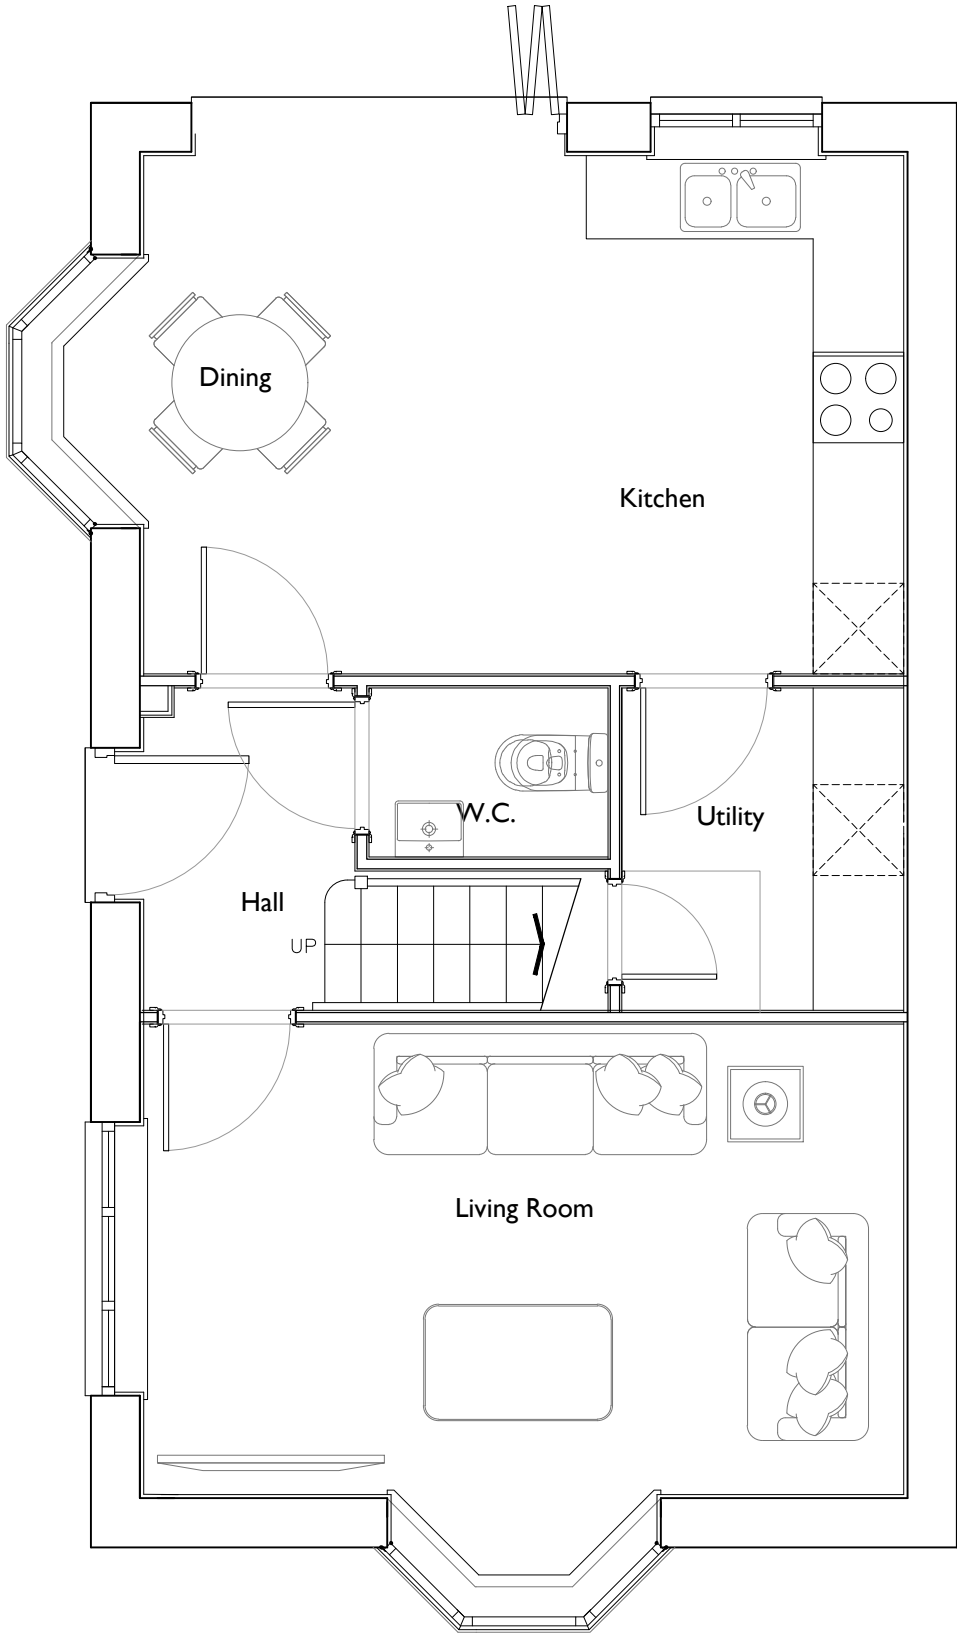

GROUND FLOOR

OP

|      |             |     |                   |                                                                                     |  |            |         |
|------|-------------|-----|-------------------|-------------------------------------------------------------------------------------|--|------------|---------|
| Date | Description | Rev | House Type        | Thorpe Arch Grange                                                                  |  |            |         |
|      |             |     | N301              | Walton Road                                                                         |  |            |         |
|      |             |     | Drawing Title     | Thorp Arch                                                                          |  |            |         |
|      |             |     | Ground Floor Plan | LS23 7BA                                                                            |  |            |         |
|      |             |     | Site              | 01937 543599                                                                        |  |            |         |
|      |             |     | Thurlstone        | www.newethomes.co.uk                                                                |  |            |         |
|      |             |     |                   |  |  |            |         |
|      |             |     |                   | NEWETT<br>HOMES                                                                     |  |            |         |
|      |             |     |                   | Scale @ A3                                                                          |  | 1:50       | Date    |
|      |             |     |                   | Drawn                                                                               |  | JL         | Checked |
|      |             |     |                   | Drawing No.                                                                         |  | TS-N301.04 | Rev.    |

